


AERIAL EXHIBIT
GRAY'S 6TH ADDITION
WICHITA, SEDGWICK COUNTY, KANSAS

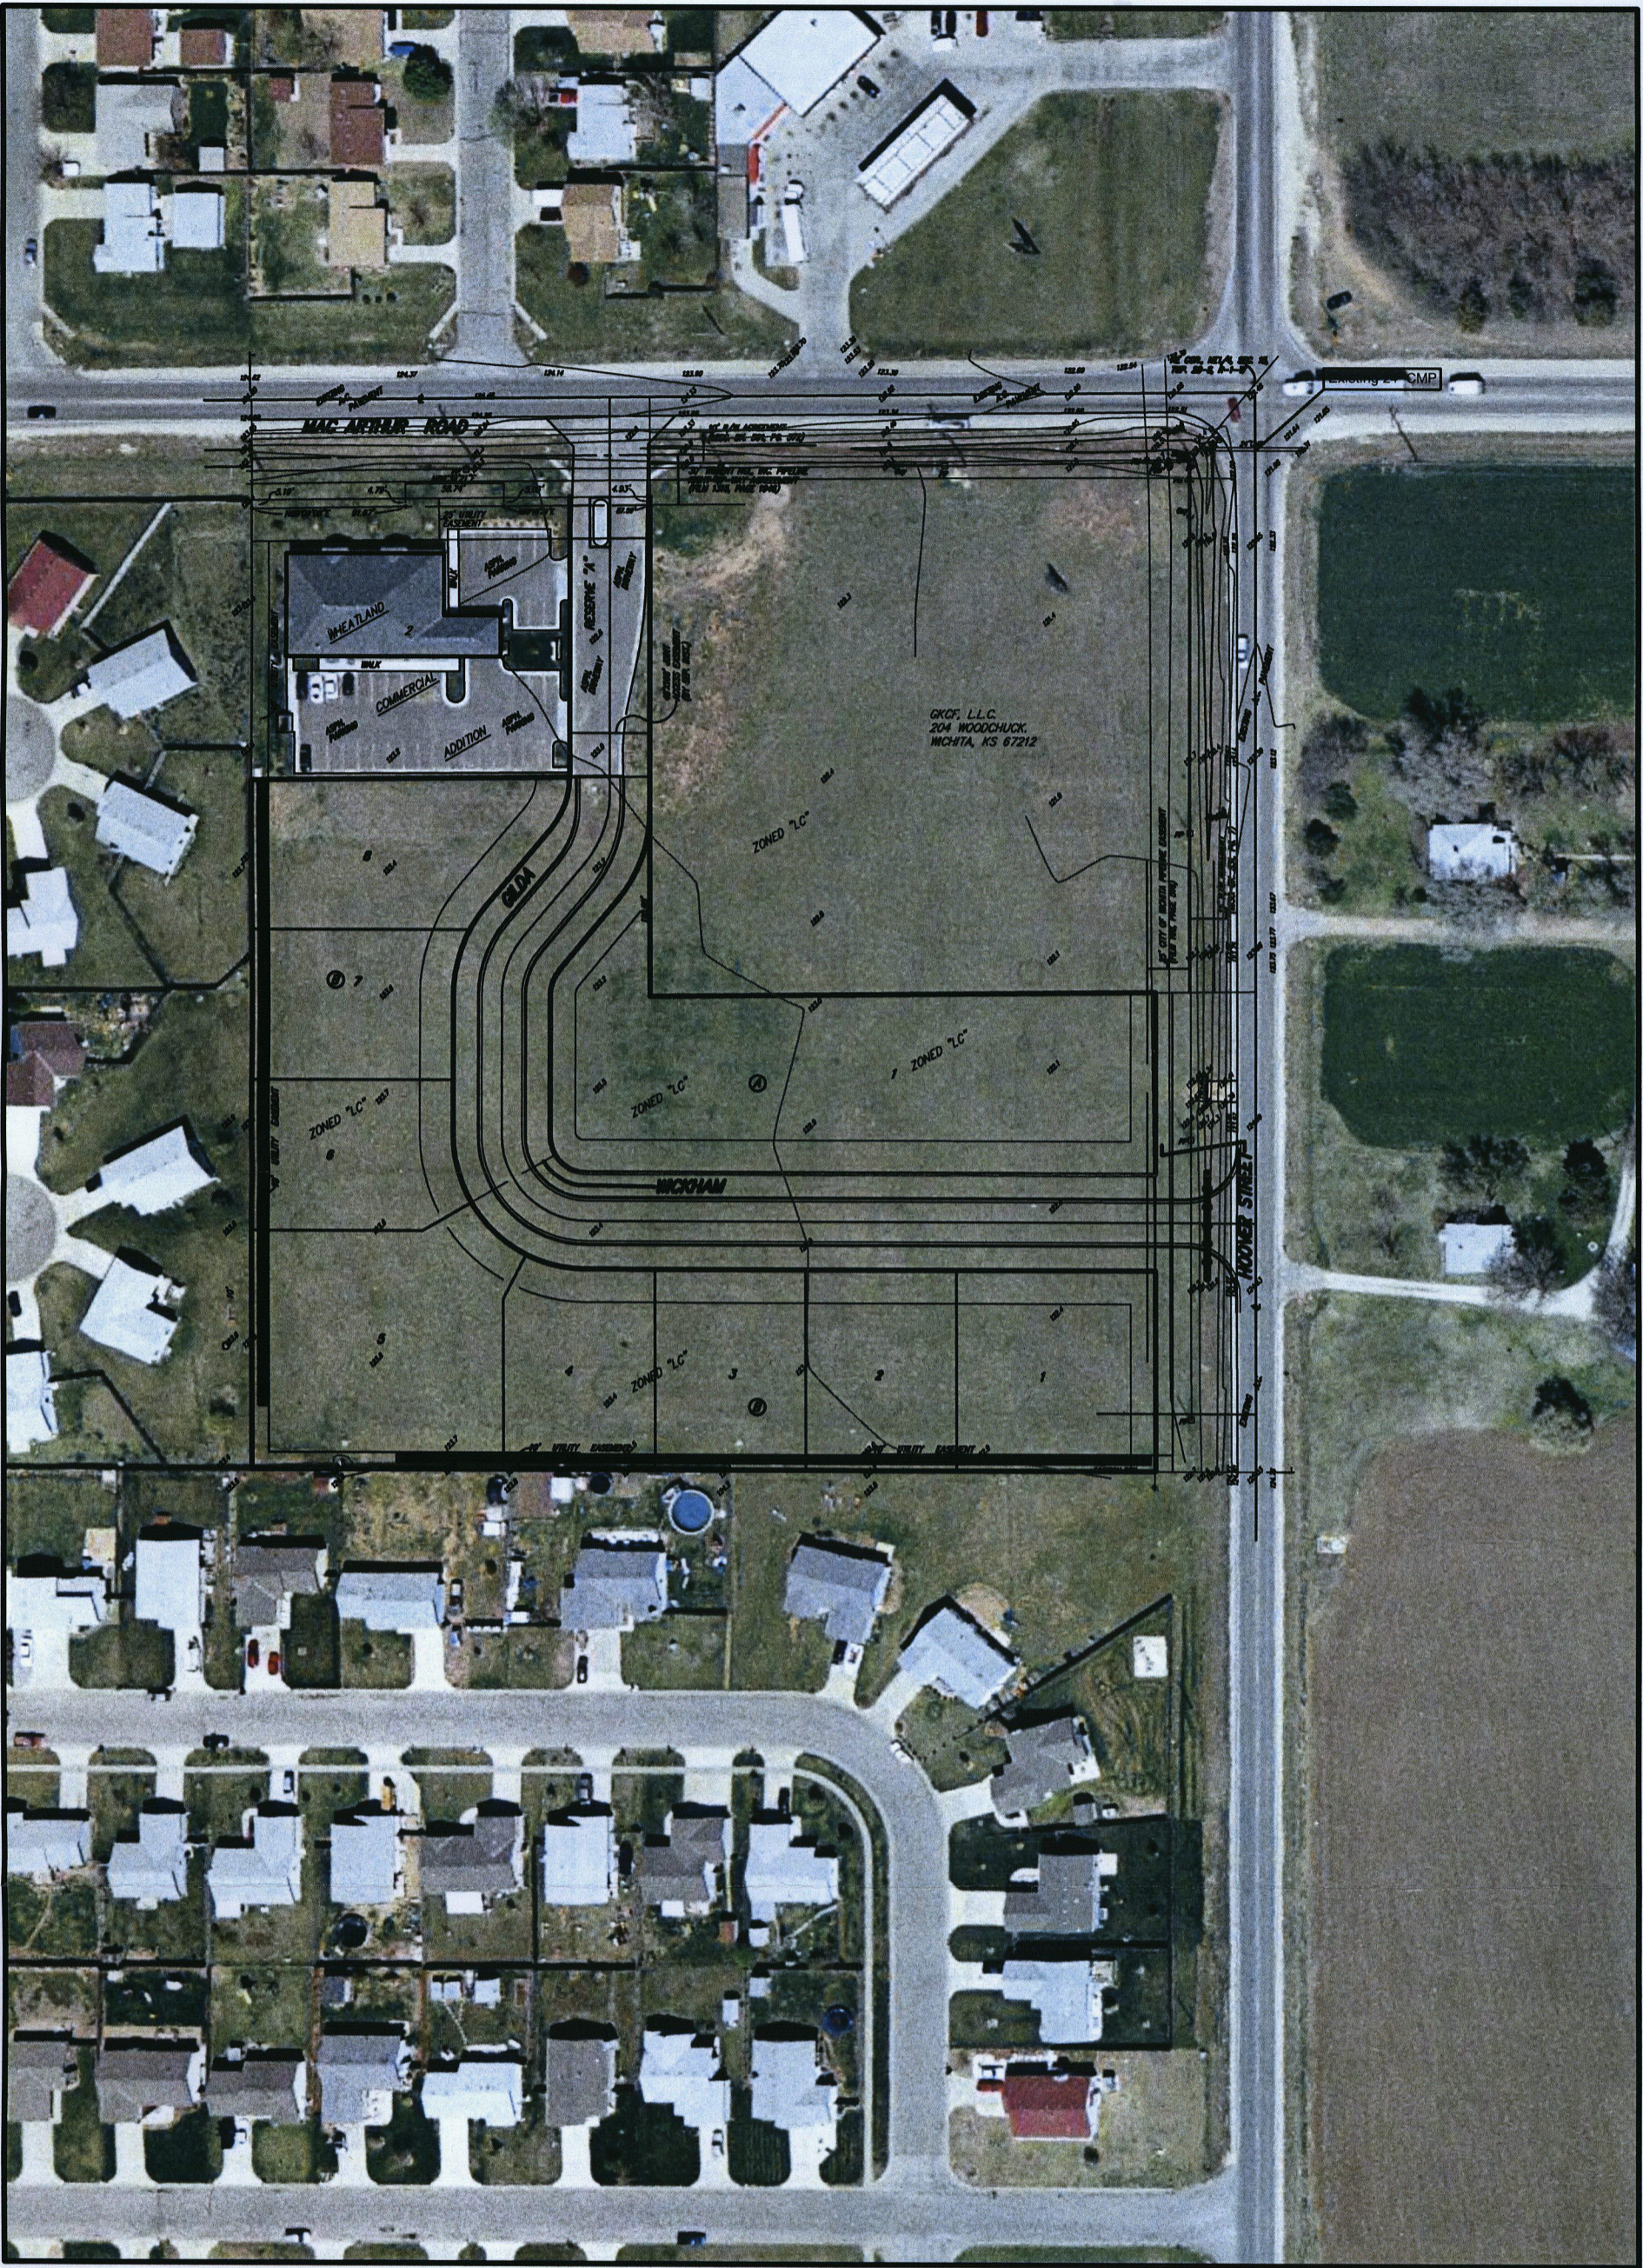

SCALE 1" = 100'

AERIAL EXHIBIT

B Baughman Company, P.A.
315 Ella St. Wichita, KS 67211 P 316-262-7271 F 316-262-0149
Baughman ENGINEERING | SURVEYING | PLANNING | LANDSCAPE ARCHITECTURE