


SITE LOCATION EXHIBIT

GRAY'S 6TH ADDITION WICHITA, SEDGWICK COUNTY, KANSAS

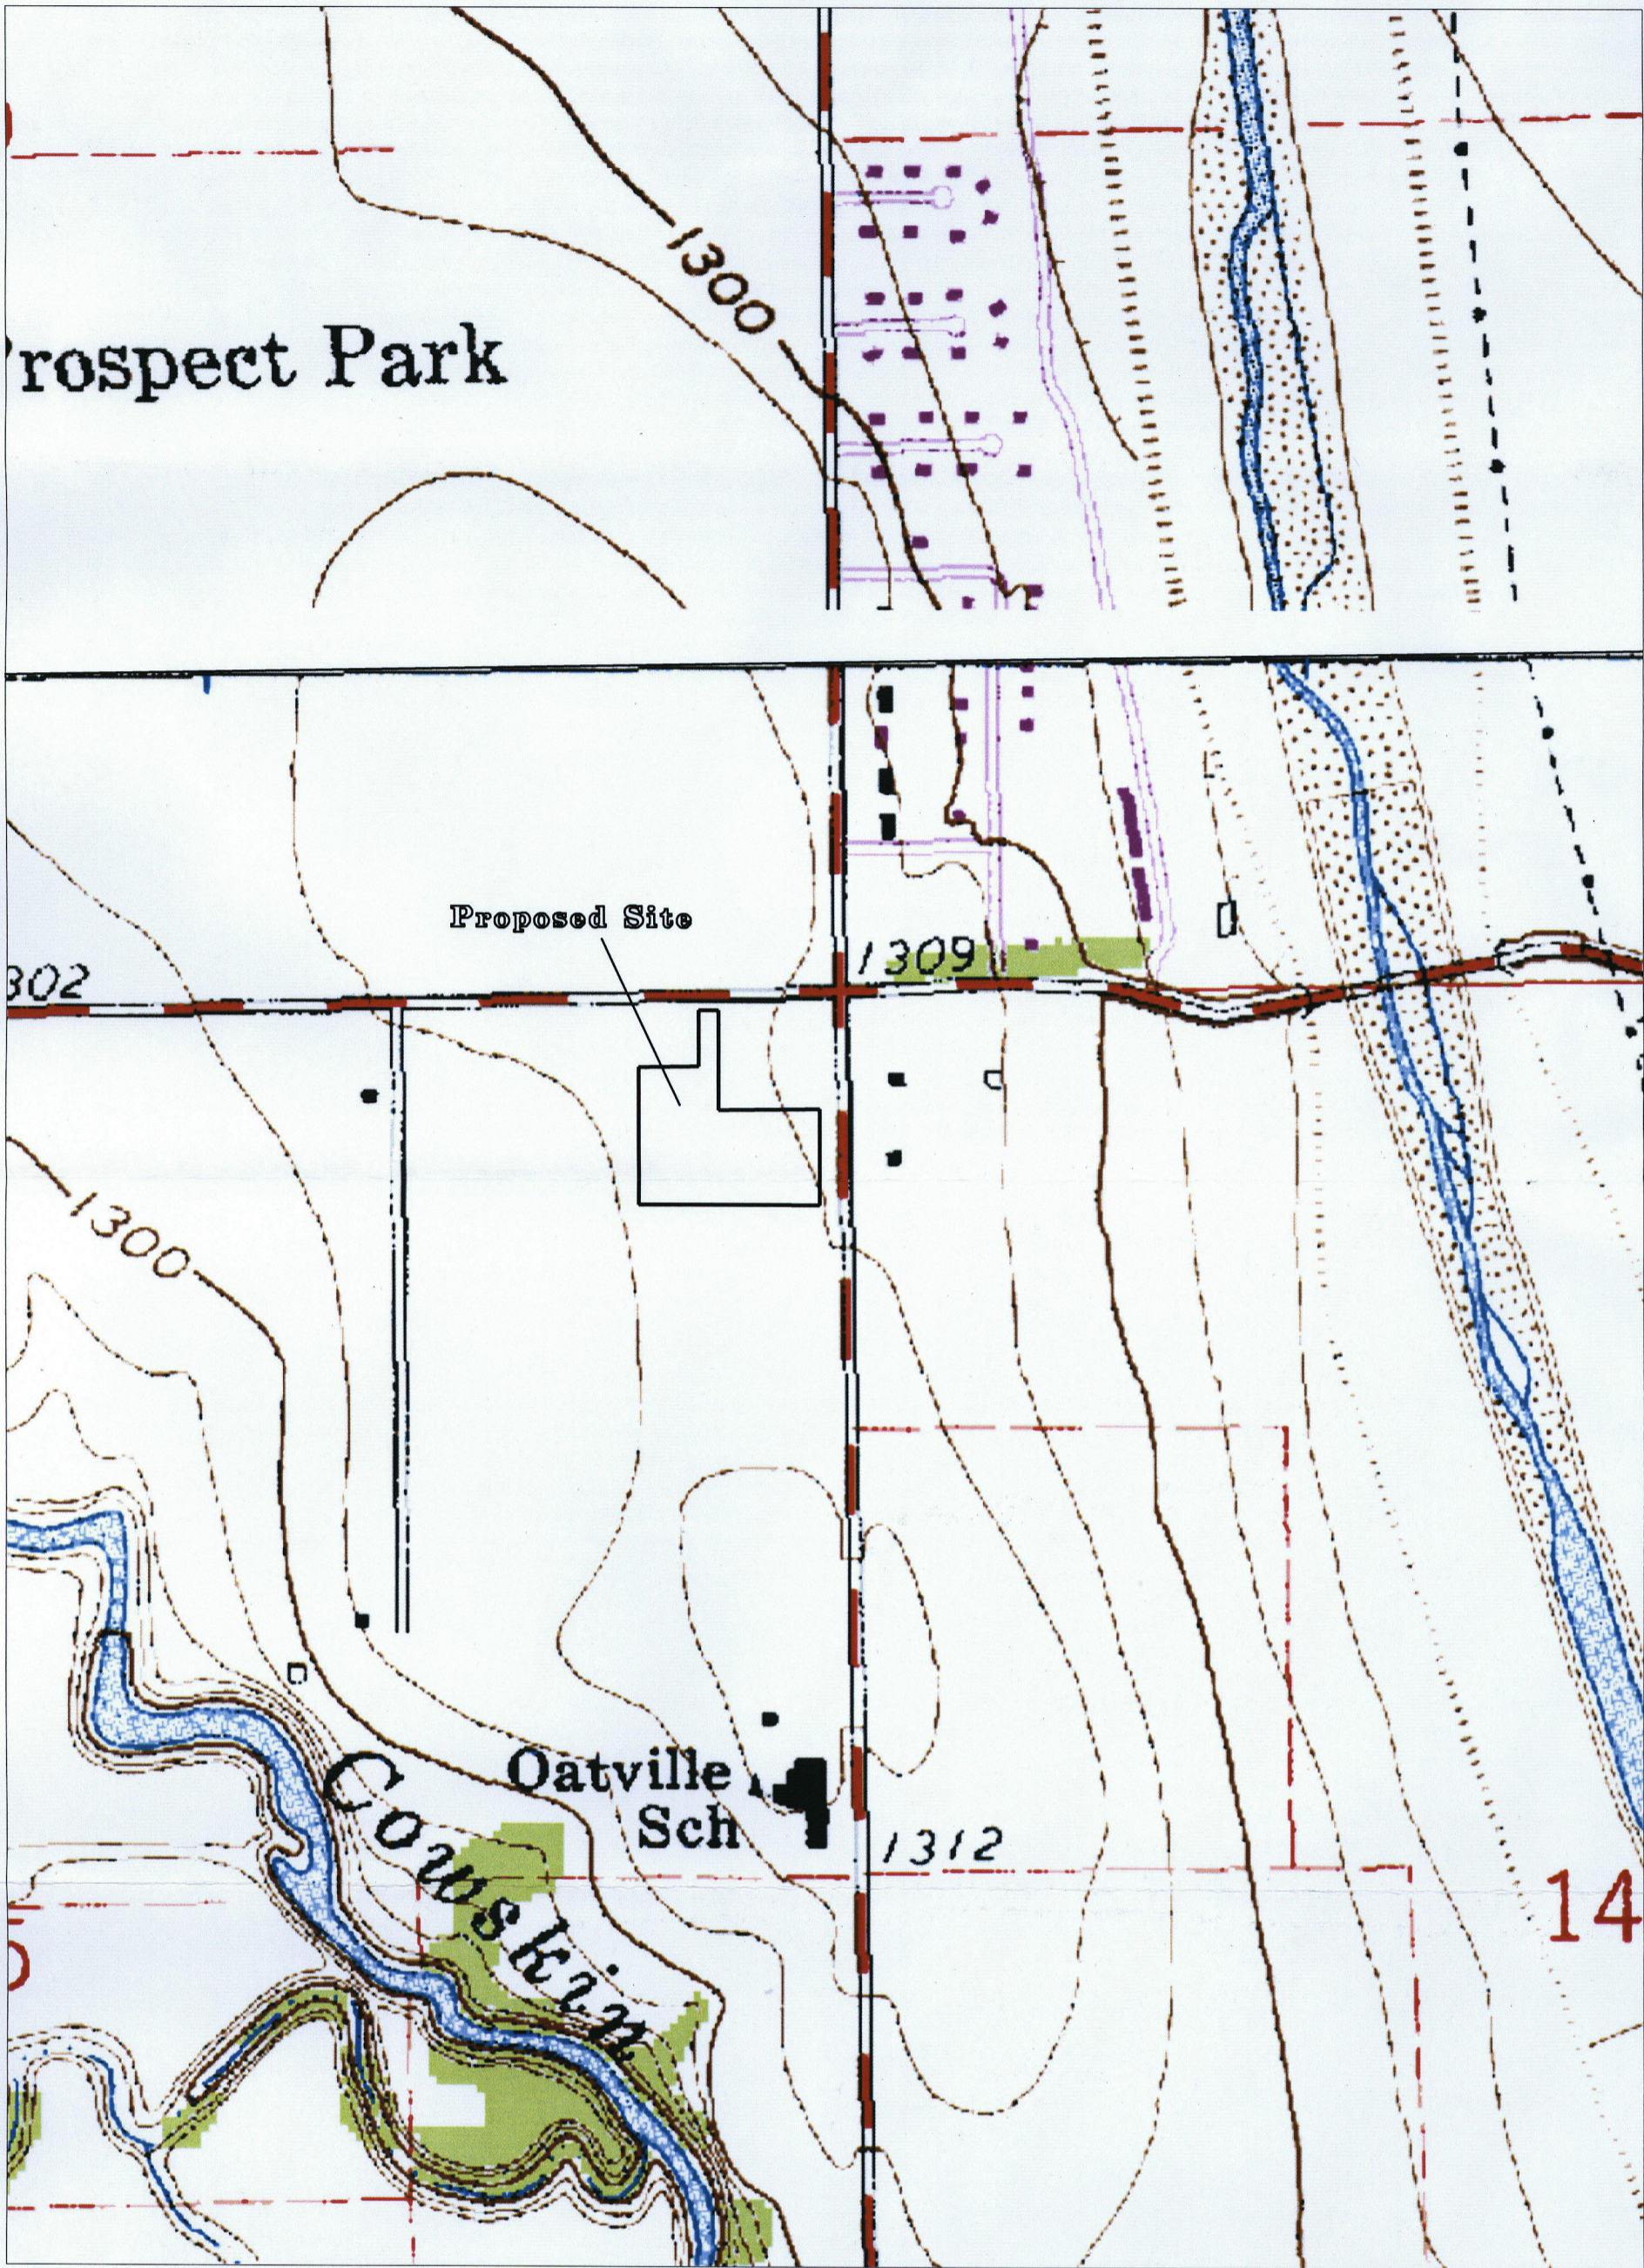

SCALE 1" = 500'

SITE LOCATION EXHIBIT

 **Baughman Company, P.A.**
315 Ella St. Wichita, KS 67211 P 316-262-7271 F 316-262-0149
Baughman ENGINEERING | SURVEYING | PLANNING | LANDSCAPE ARCHITECTURE