


SEDGWICK COUNTY EAST YARD ADDITION


BRENTWOOD SOUTH 2ND ADDITION

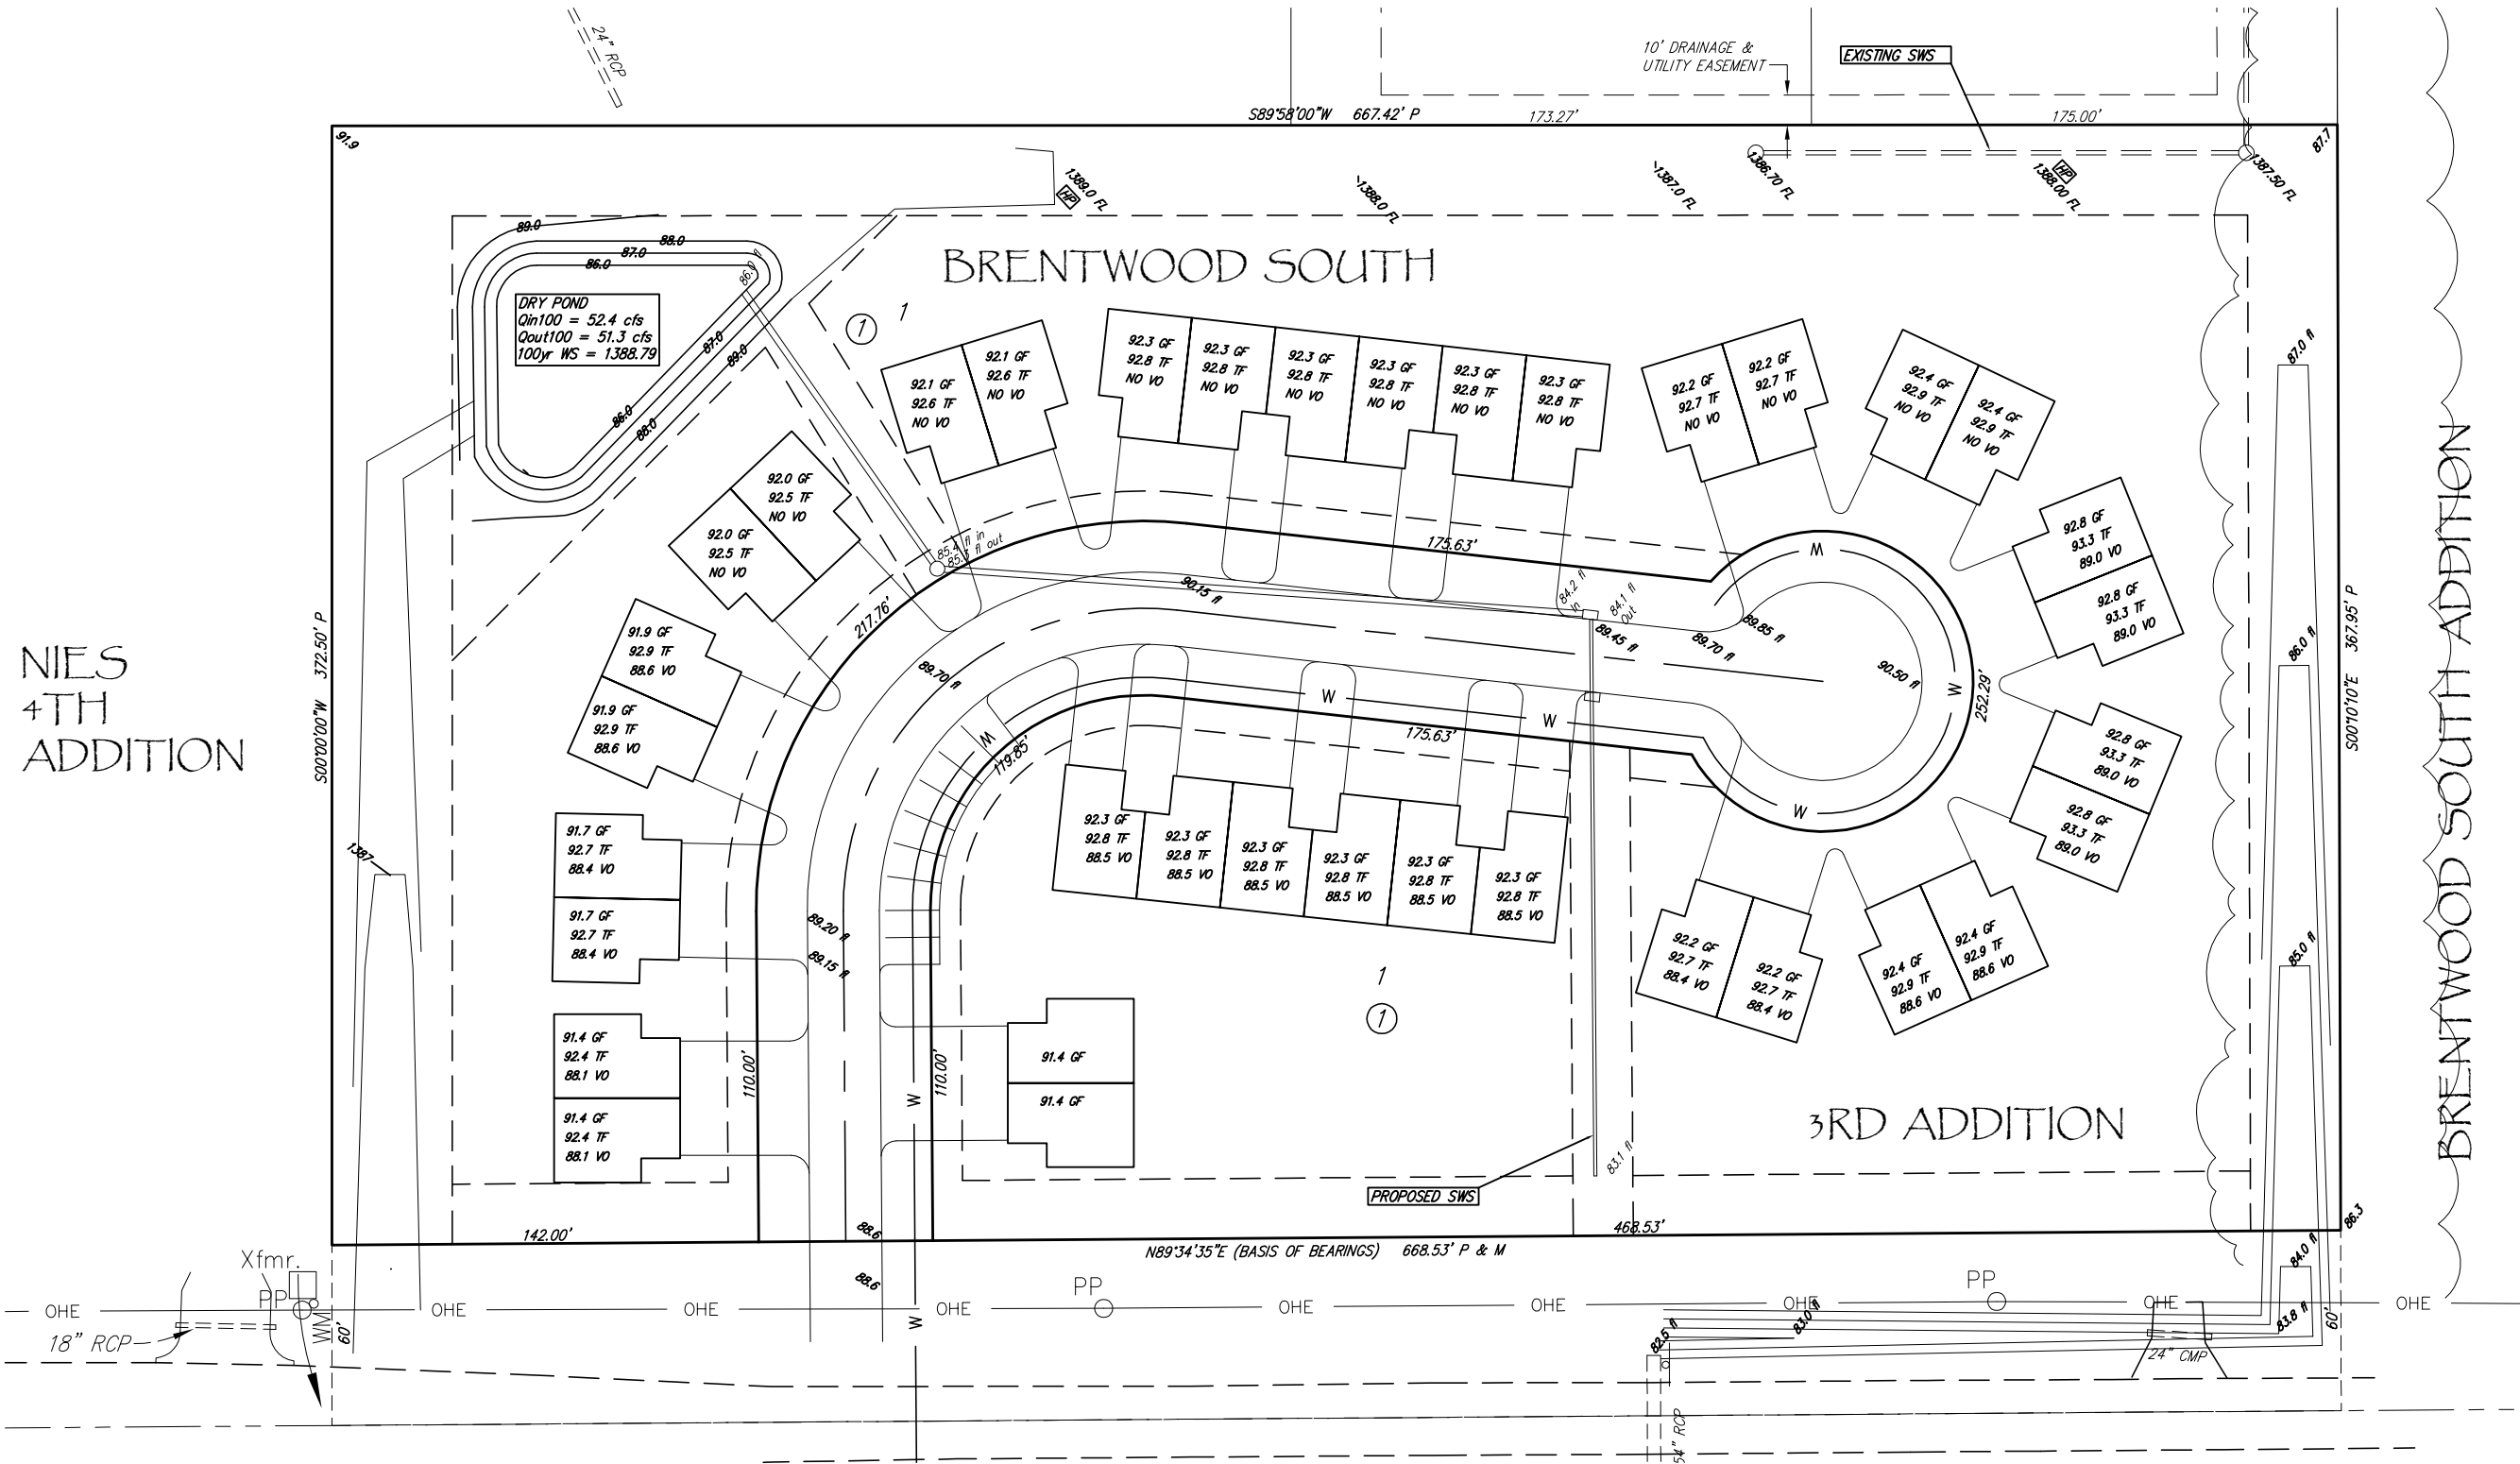

NIES
4TH
ADDITION

BRENTWOOD SOUTH ADDITION

3RD ADDITION

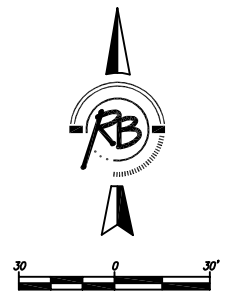

BRENTWOOD SOUTH 3RD ADDITION
4 Corner Lot Grading
WICHITA, KANSAS

	Ruggles & Bohm, P.A.		DESIGN EJG	RB JOB 3161P SHEET 4 OF 5
	Engineering, Surveying, Land Planning		DRAWN EJG	
	824 North Main (316) 264-8008 Wichita, Kansas 67203 (316) 264-4621 fax www.rbkansas.com E-mail: info@rbkansas.com		REVIEW UTILITY	
	DRAWING FILE: DRAINAGE BASE {4Corner} PROJECT NUMBER:		DATE Nov. 13, 2007	