


TOWN	STATE	PROJECT NO.	FISCAL YEAR	SHEET NO.	TOTAL SHEETS
7	KANSAS	87-N-2226-01	2006	15	118

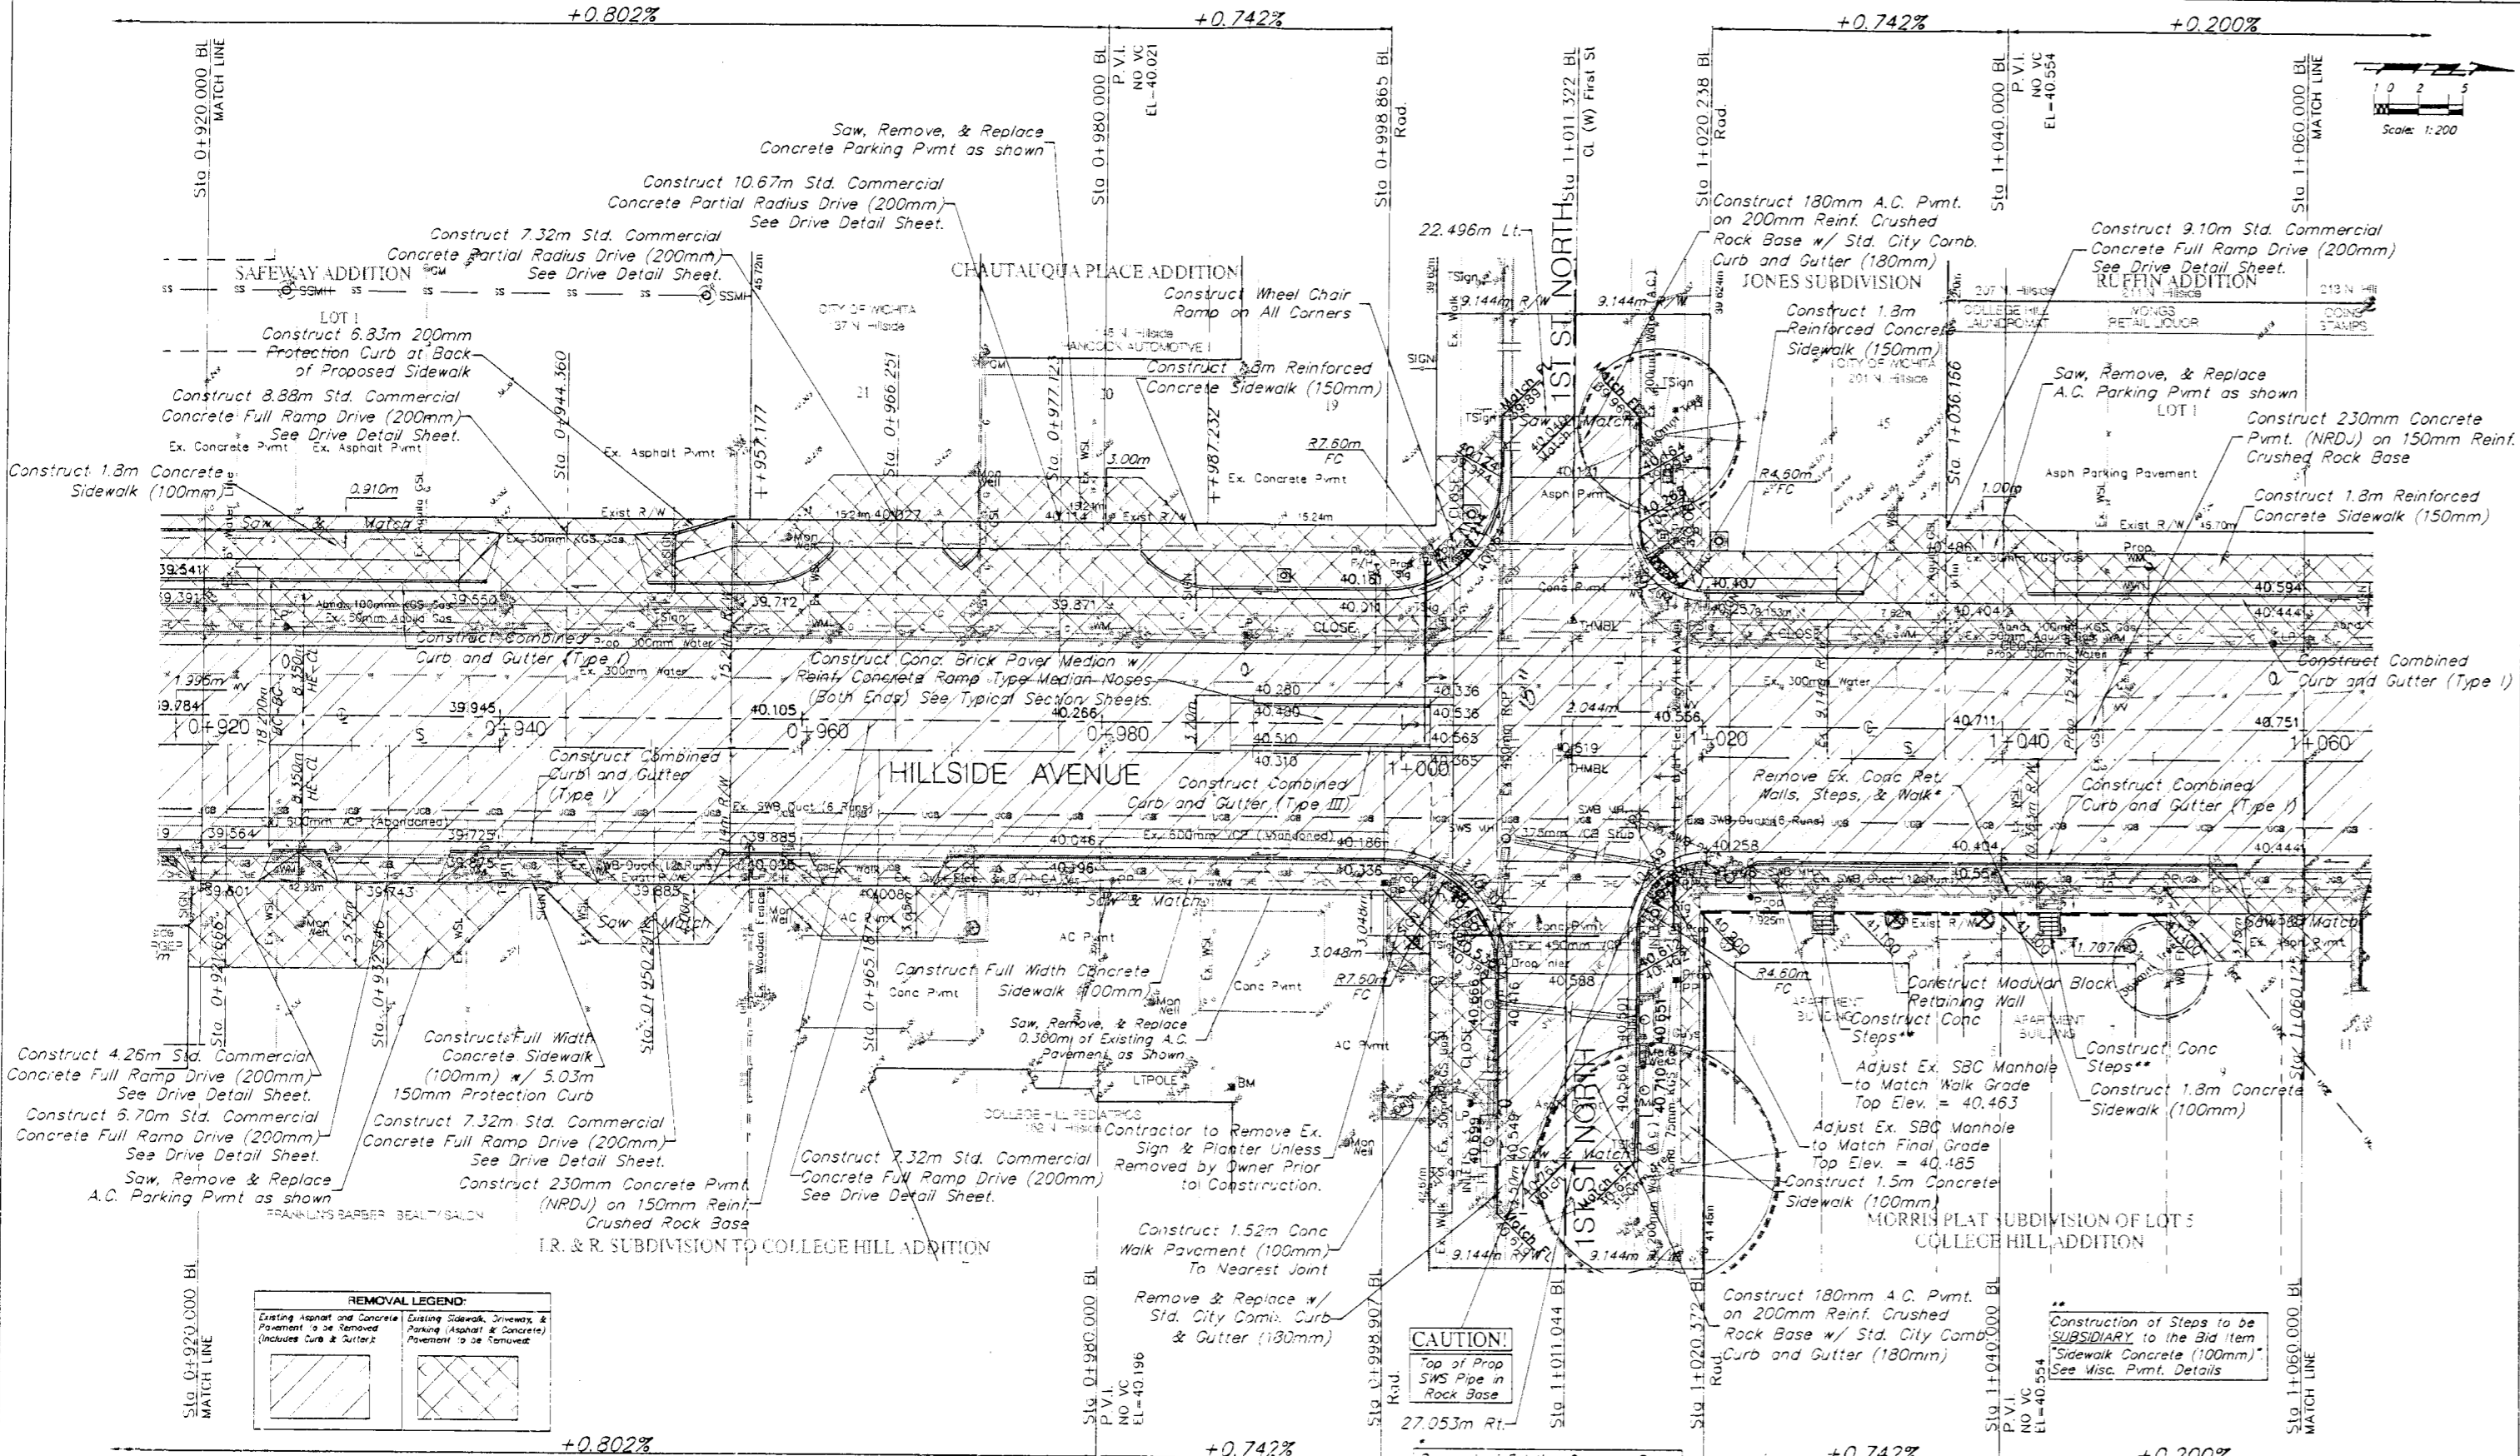

BENCHMARK
 BM #5 - Top of Brick NW Corner of Brick Planter
 NW Corner Bldg. #162 SE Corner of
 Hillside & 1st St. S. 288.819, 22.136m Rt.
 Elev. = 40.685 SI Units (133.48 City Datum)

NOTE:
 New Grade to be removed or marked true.

KDOT	METRIC
-------------	---------------

PROJECT NUMBER 472-8388P	SHEET NAME PAV06	DESIGNER/DIRECTOR F. Hillside Land Use
DRAWN Sobhy	APPROVED JFB	DATE May 2006
SCALE Noted	SAUGHMAN NO. 11-03-247	

CAPITAL IMPROVEMENT PROJECT
HILLSIDE AVENUE PAVING
 Sta. 0+920.090 to Sta. 1+060.000

BAUGHMAN COMPANY, P.A.
 ENGINEERING, SURVEYING, & PLANNING
 319-282-7271 • 315 ELLIS • MOBILE, ALABAMA 36688

SHEET
16
OF
118