


PLAN
 CHECKED
 BY


PROFILE
 CHECKED
 BY

Scale 1"=20'

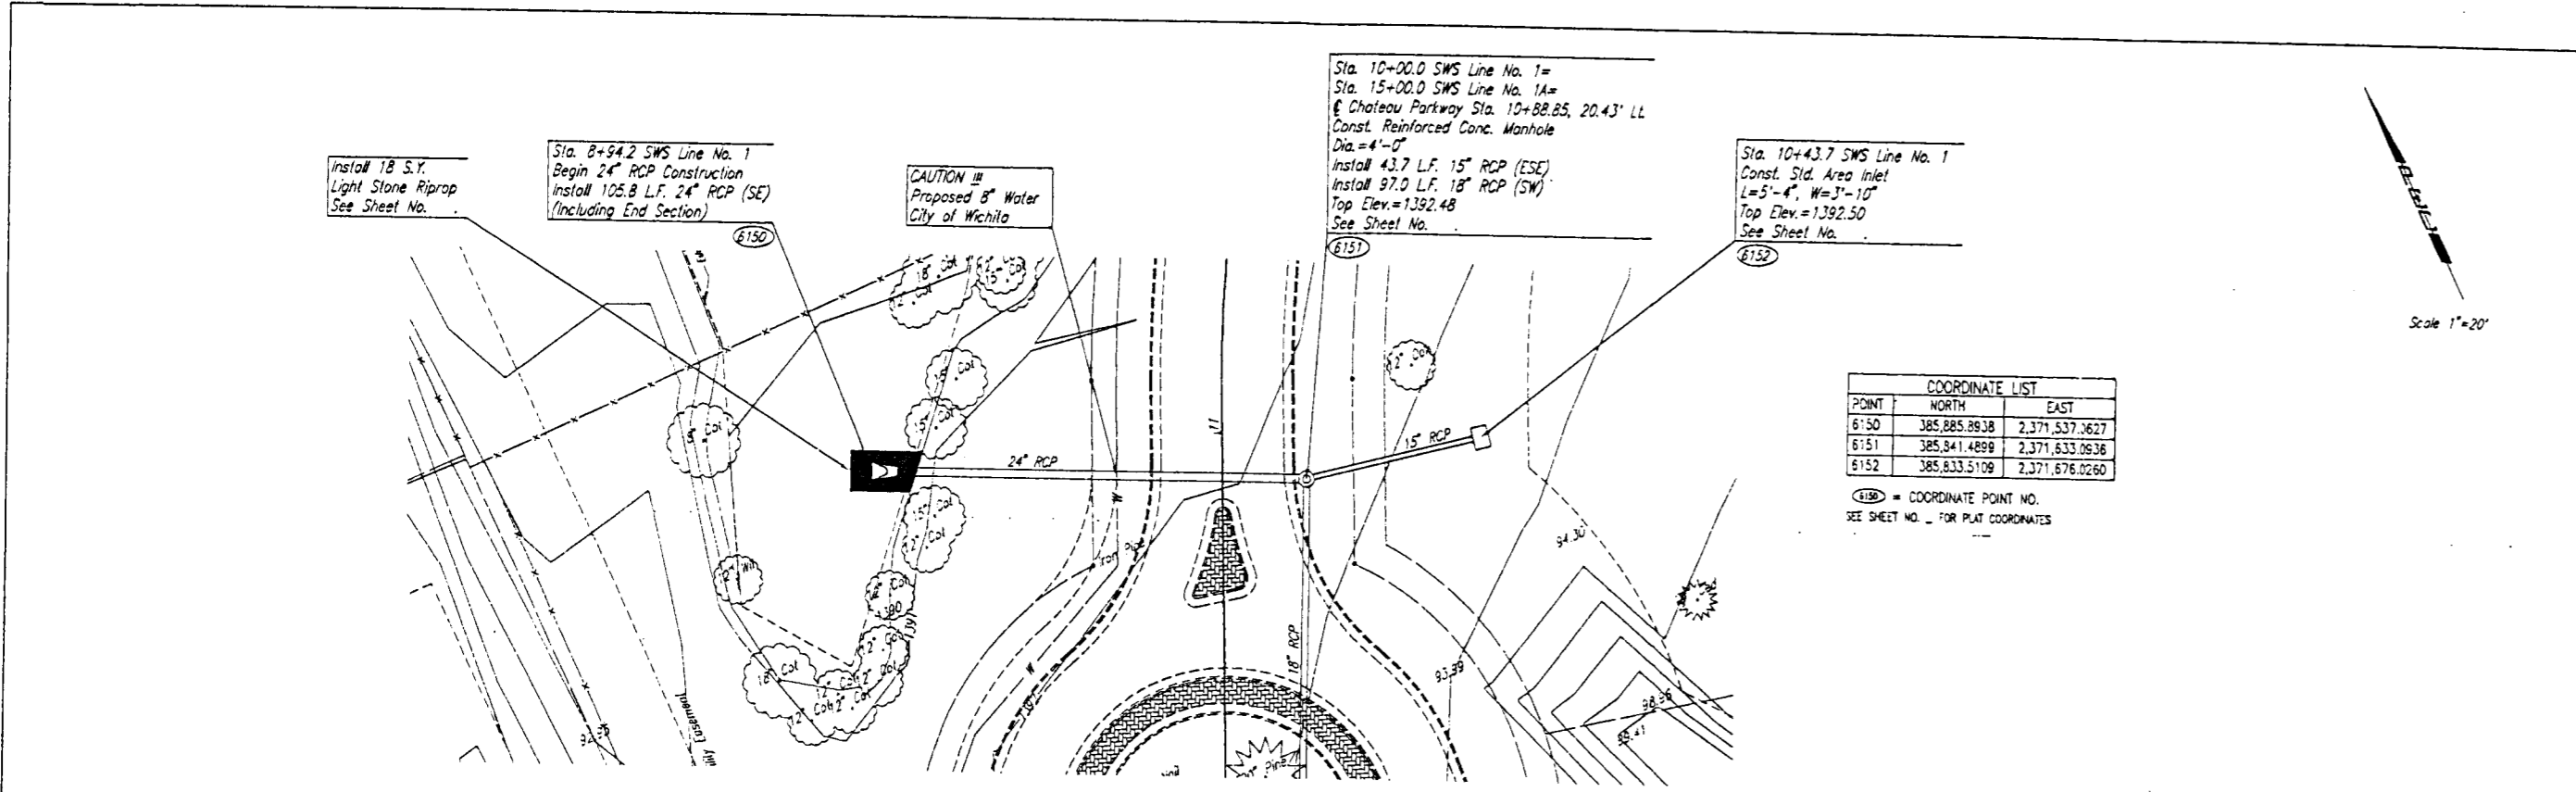

POINT	NORTH	EAST
6150	385,885.2838	2,371,537.3677
6151	385,841.4899	2,371,633.2636
6152	385,833.5109	2,371,676.9260

6150 = COORDINATE POINT NO.
 SEE SHEET NO. 1 FOR PLAT COORDINATES

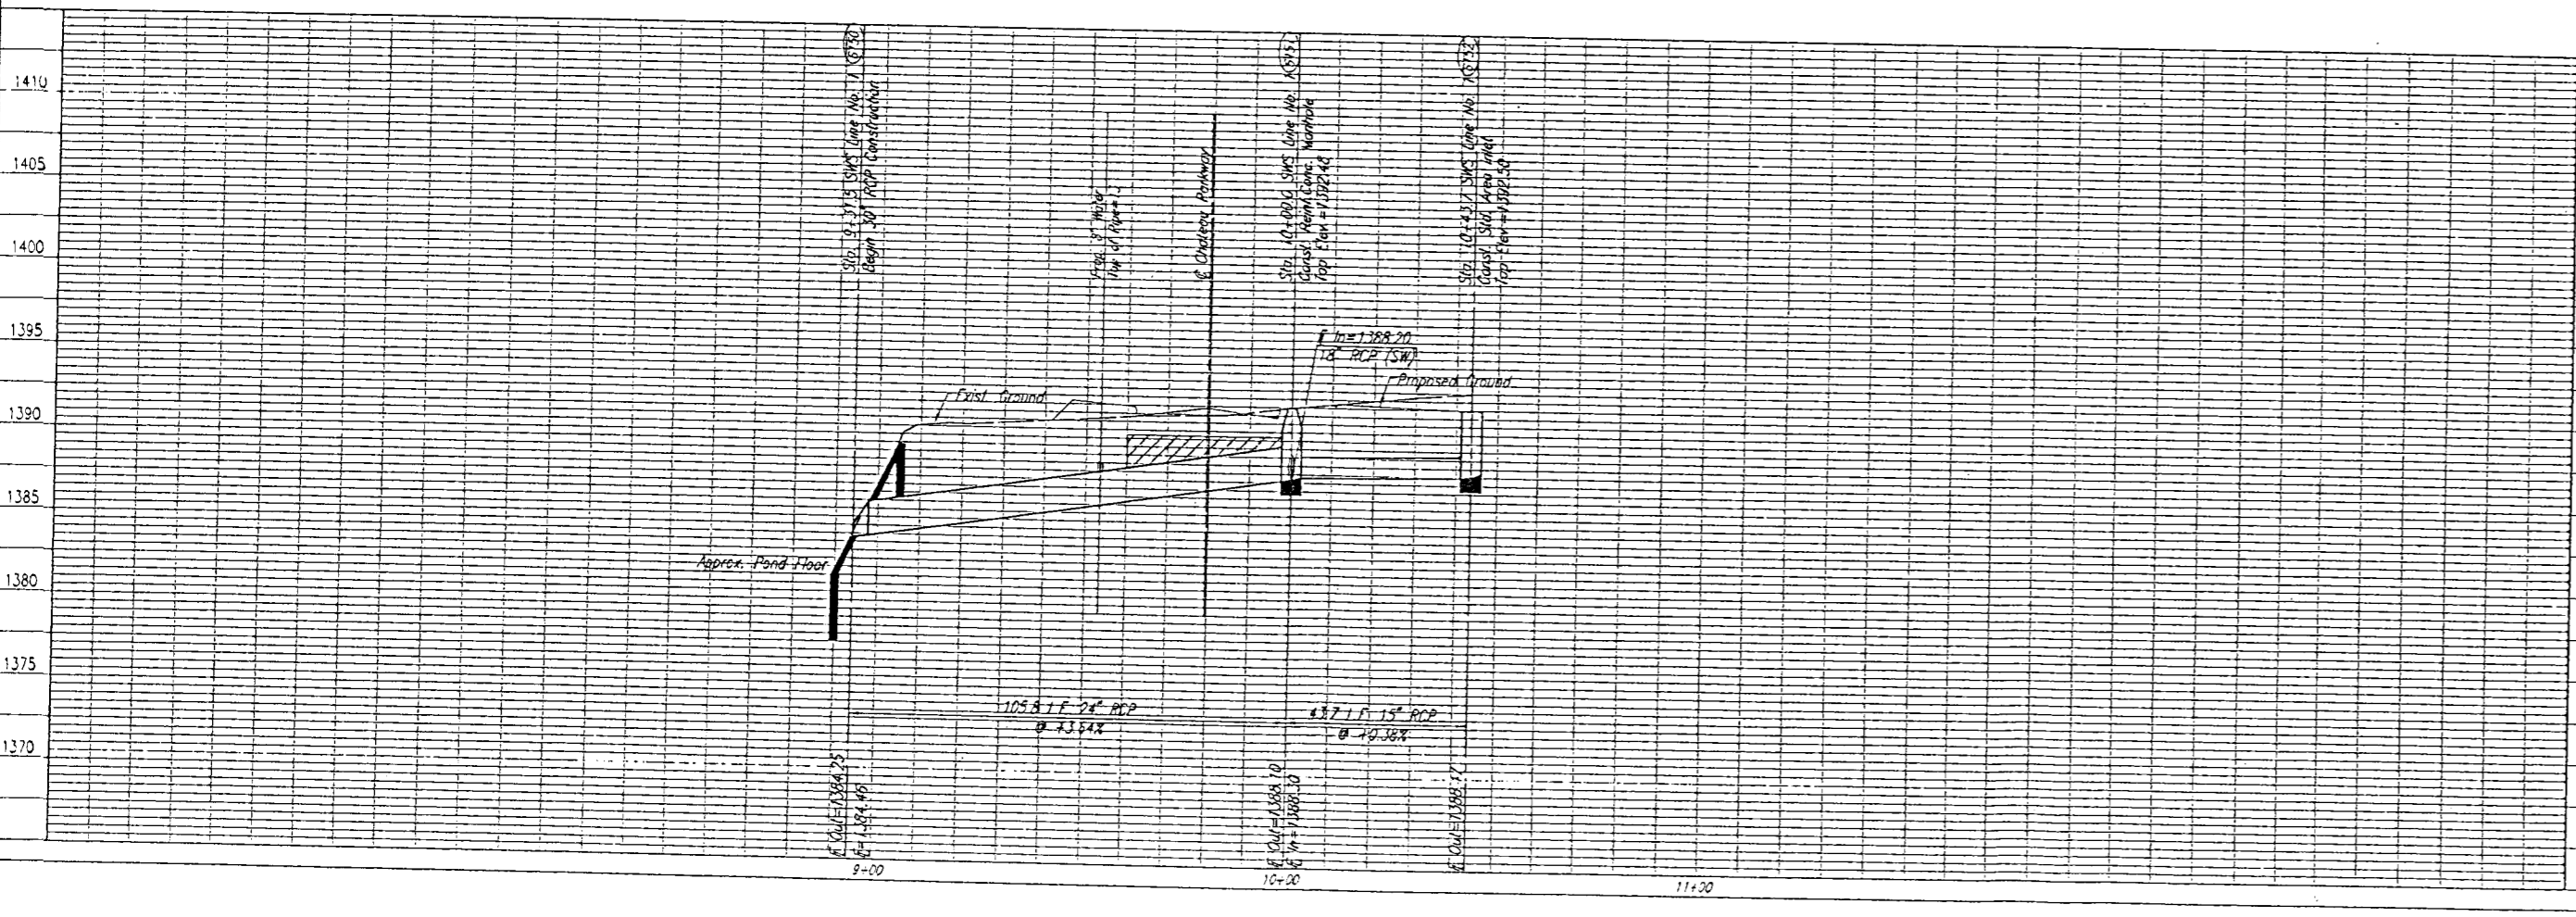

OWC CREEK 710 - PHASE 2
SWS LINE NO. 1
 JAMES L. ARMOUR, P.E., CITY ENGINEER
 CITY OF WICHITA, PROJECT NO. 472

Professional Engineering Consultants, P.A.
 300 West 10th Street
 Wichita, Kansas 67202
 Phone: 316-262-2001 Fax: 316-262-2002
 License No. 35-07231-003
 Issued by: EBB, BMM Date: February 2006
 Drawn by: BGS, JAT