


DATE: _____
 BY: _____
 CHECKED: _____
 PLAN

DATE: _____
 BY: _____
 CHECKED: _____
 PROFILE


Scale 1"=20'
 1"=20'
 1"=20'

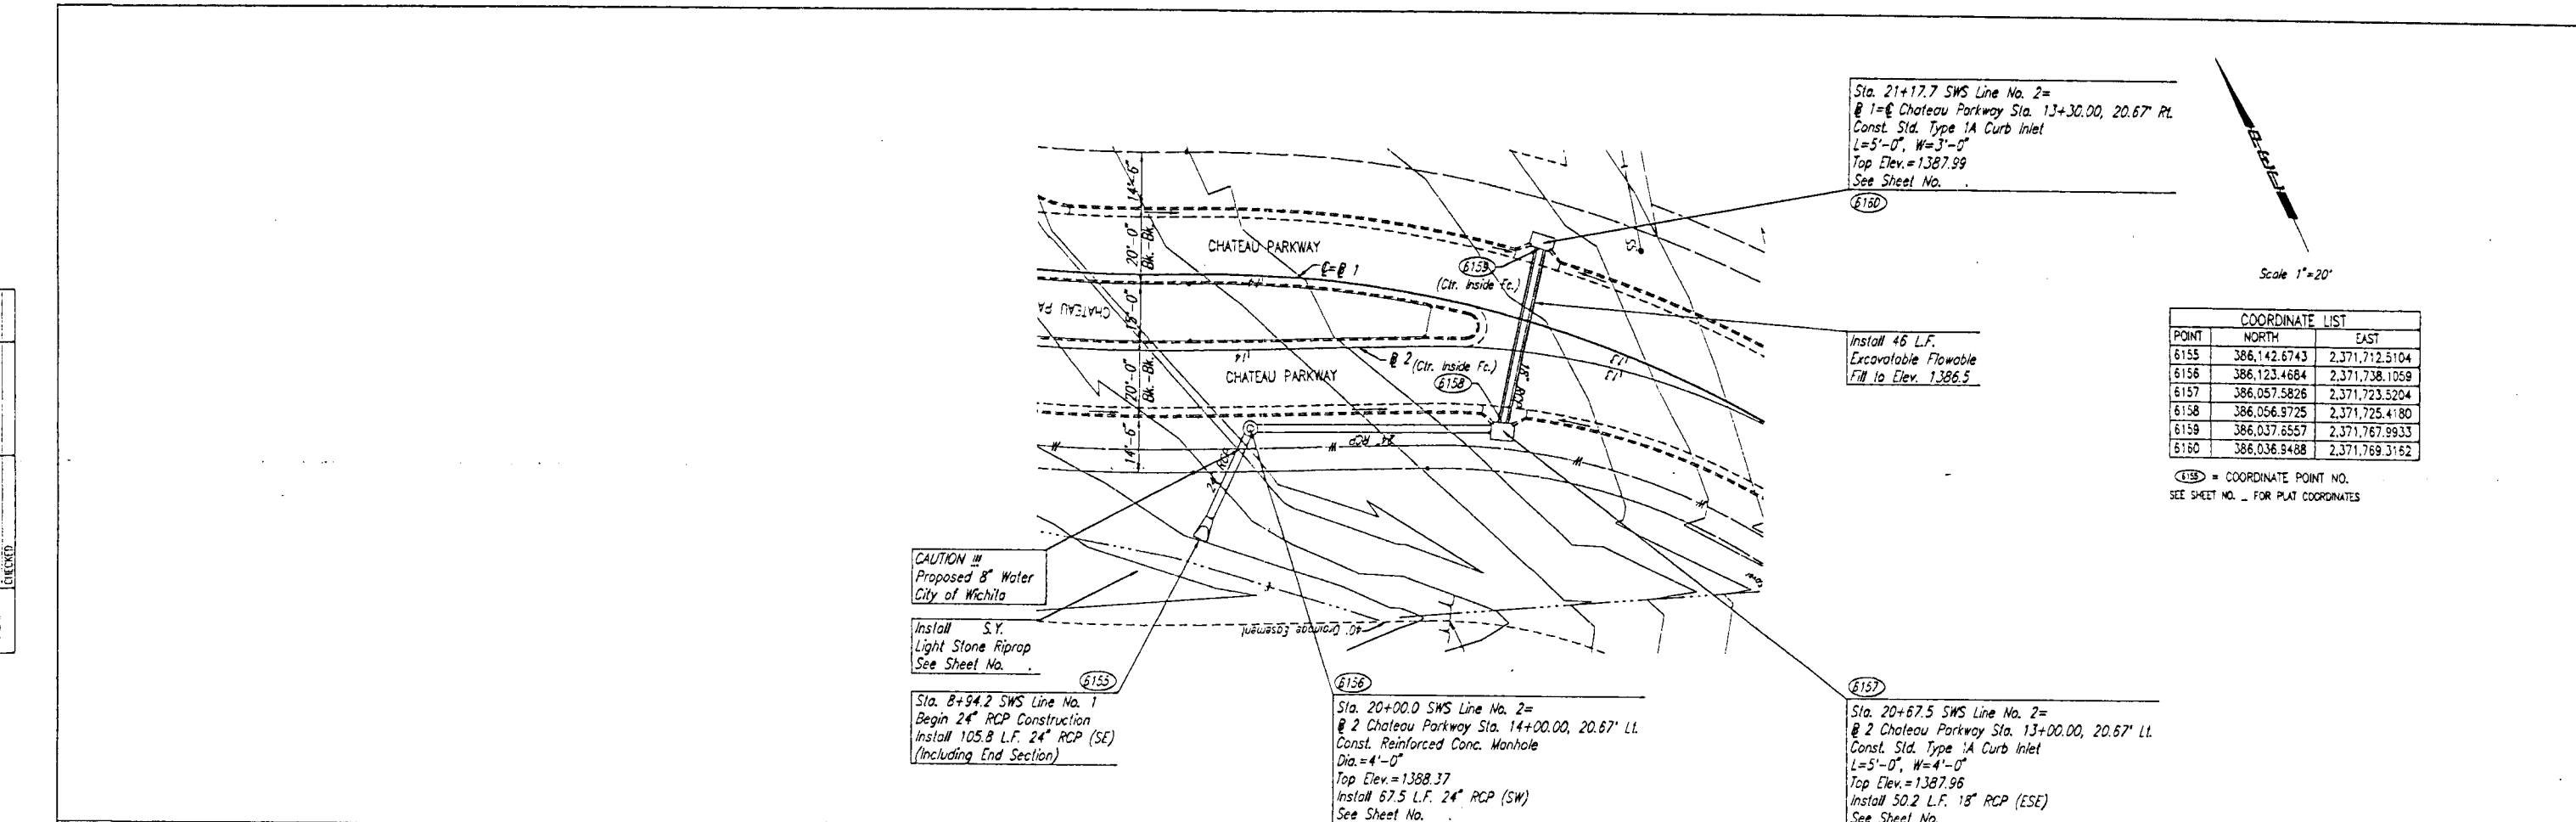

COORDINATE LIST

POINT	NORTH	EAST
6155	386,143.6743	2,371,712.5104
6156	386,123.4684	2,371,738.1058
6157	386,057.5826	2,371,723.5204
6158	386,056.9725	2,371,725.4180
6159	386,037.6557	2,371,767.8933
6160	386,036.9488	2,371,769.3162

6158 = COORDINATE POINT NO.
 SEE SHEET NO. _____ FOR PLAT COORDINATES

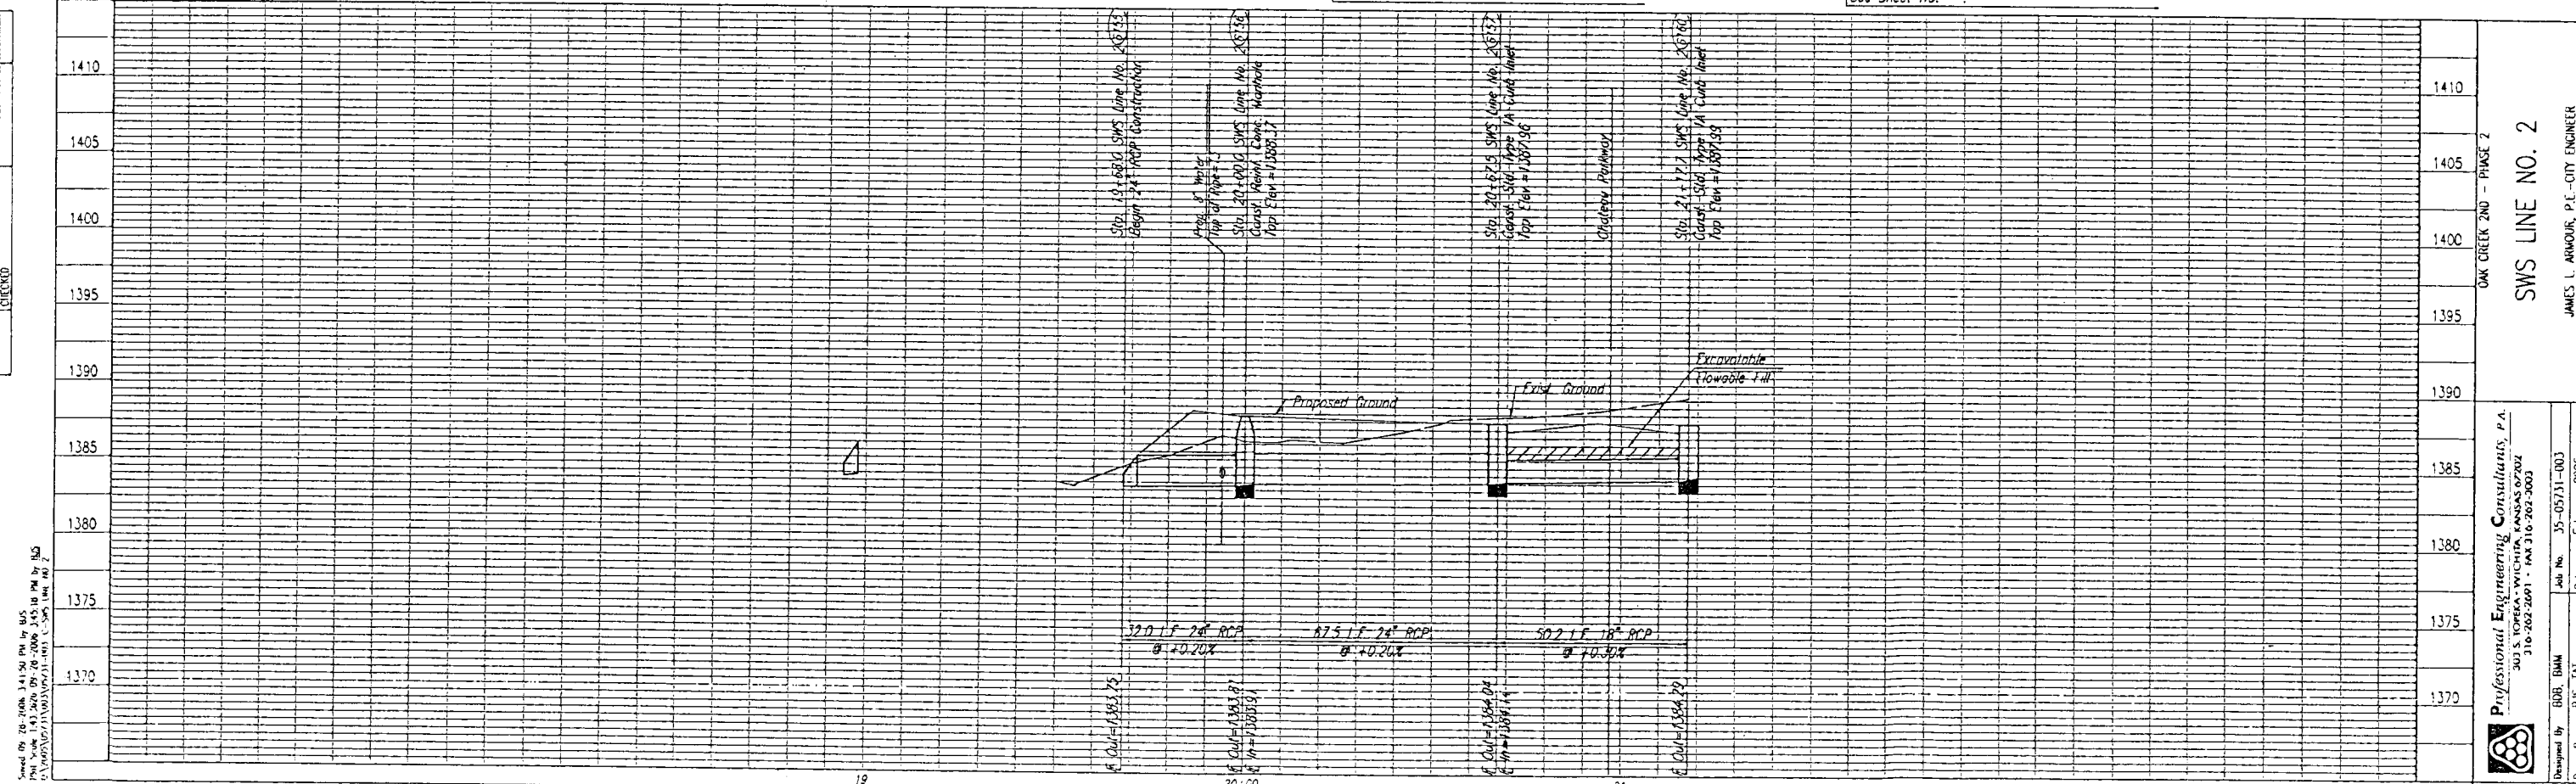

OK CREEK 2ND - PHASE 2

SWS LINE NO. 2

JAMES L. ANDRUS, P.E. - CITY ENGINEER
 CITY OF WICHITA PROJECT NO. 472-

Professional Engineering Consultants, P.A.
 303 S. VORHEES AVENUE, WICHITA, KANSAS 67202
 316.262.2691 - FAX 316.262.2603

Drawn by: BURE, BMM Date: 02-07-03
 Checked by: BURE, BMM Date: February, 2006

Sheet 13