
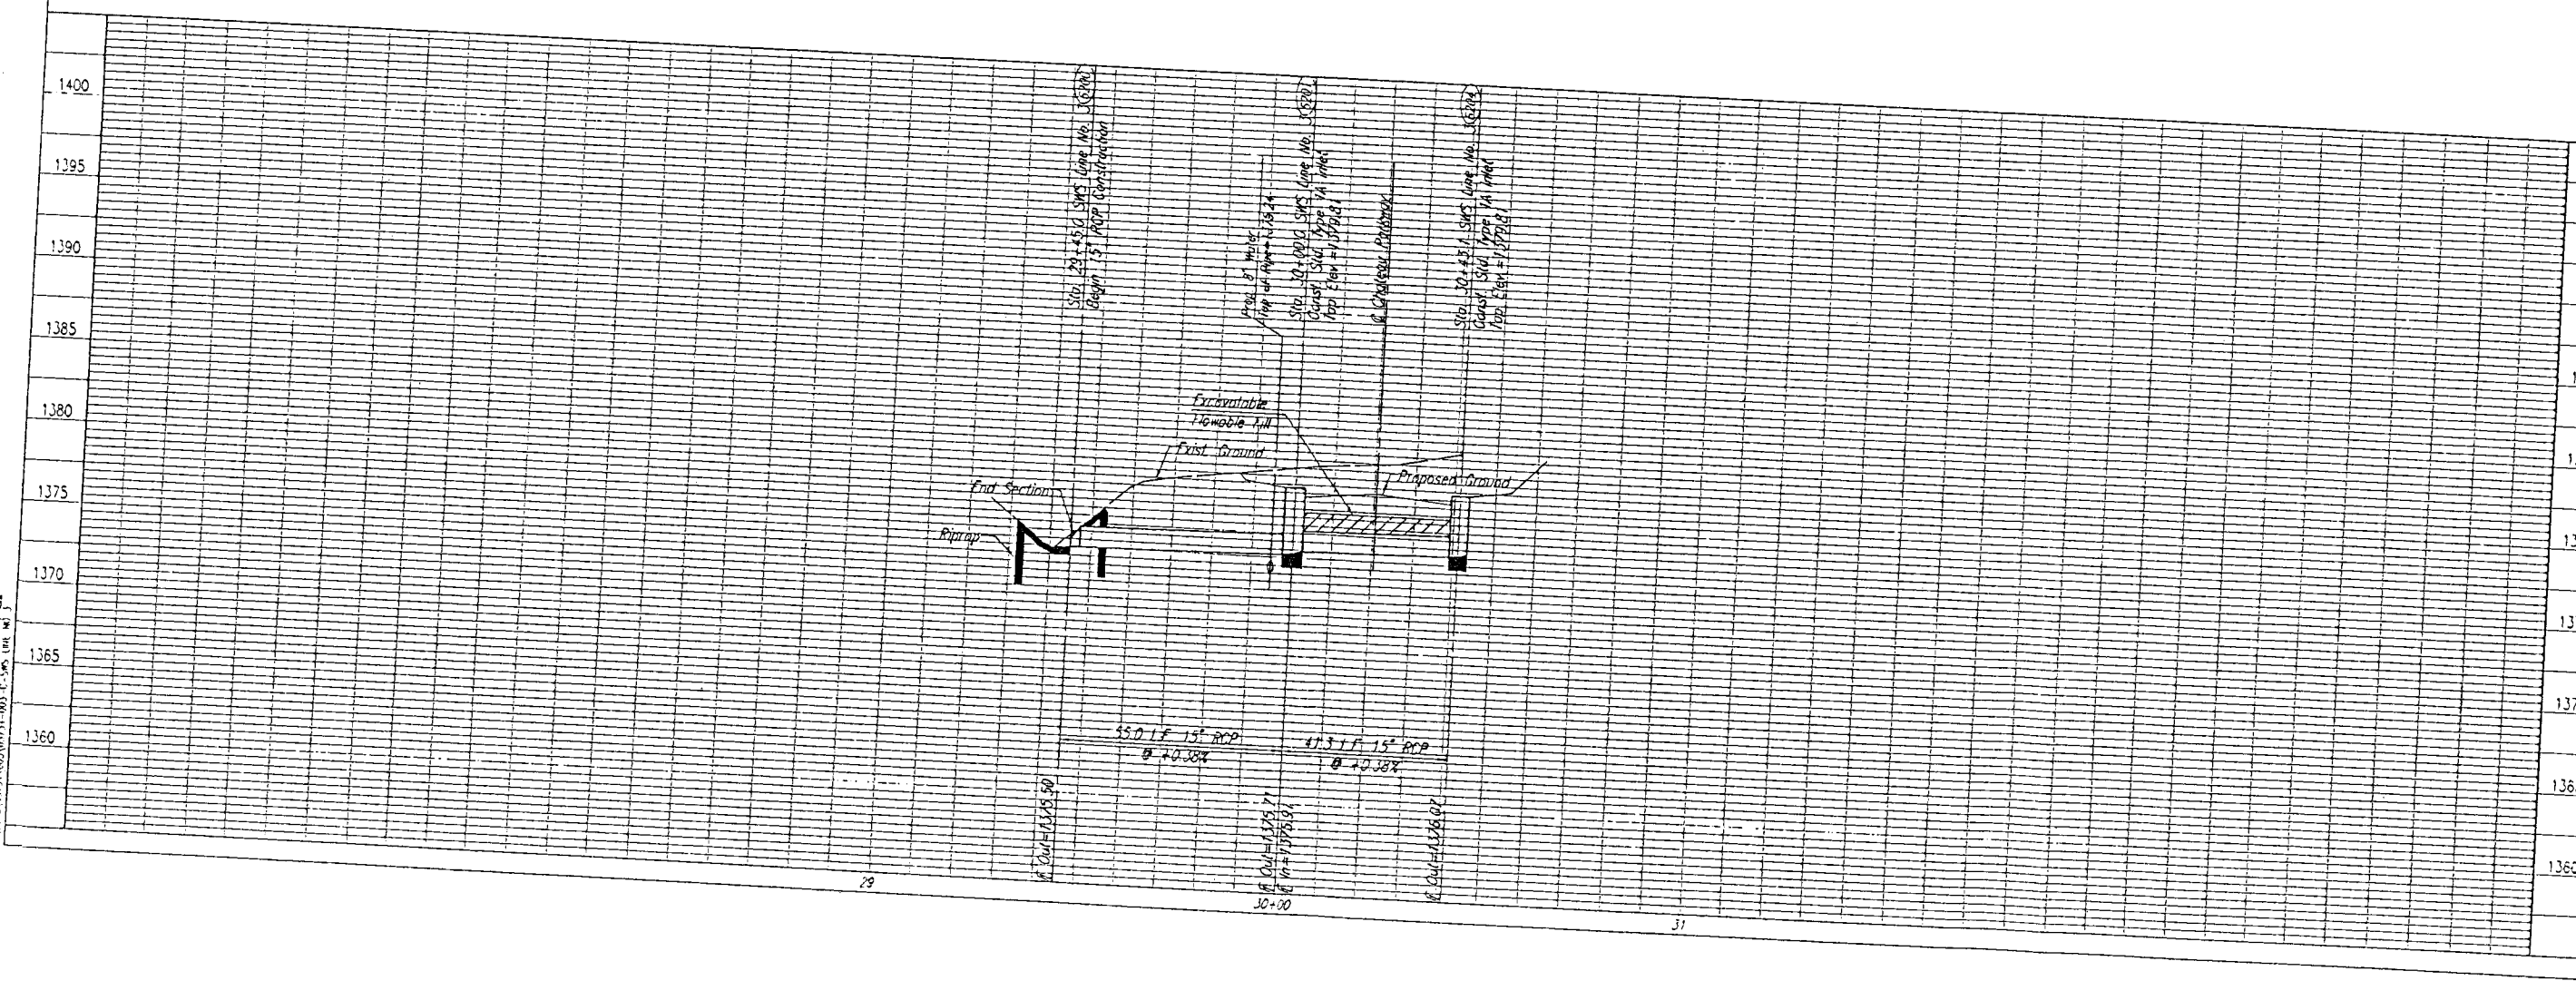


PLAN  
 CHECKED  
 DATE

PROFILE  
 CHECKED  
 DATE

Drawn By: J.L.A.  
 Checked By: J.L.A.  
 Date: 02/23/06

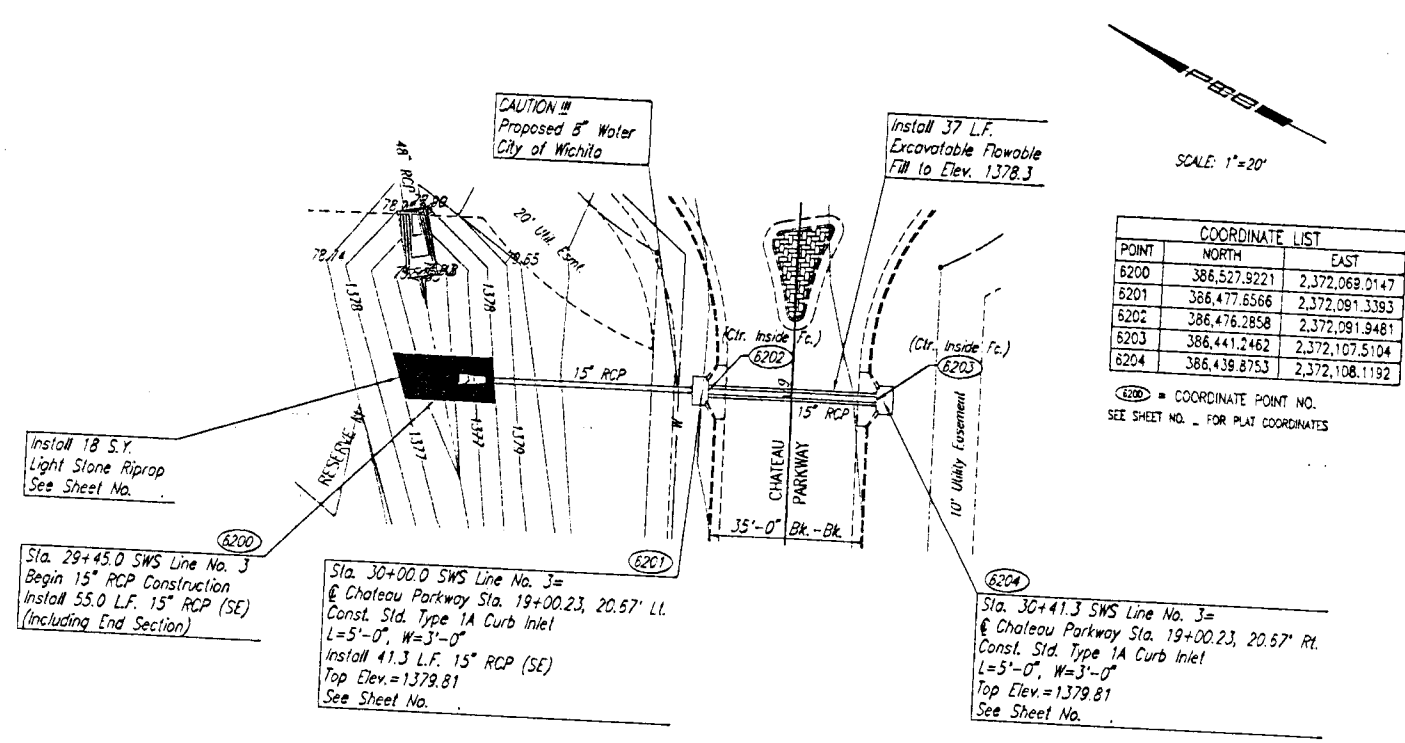

Sheet 27 of XX

Professional Engineering Consultants, P.A.  
 300 S. 10th St., Wichita, KS 67202  
 316-262-2991 • FAX 316-262-3003

Designed by: J.L.A.  
 Drawn by: J.L.A.  
 Date: 02/23/06

OAK CREEK 2ND - PHASE 2  
 SWS LINE NO. 3  
 JAMES L. ARMOUR, P.E., CITY ENGINEER  
 CITY OF WICHITA PROJECT NO. 477