

OAK CREEK

AN ADDITION TO WICHITA, SEDGWICK COUNTY, KANSAS



N.W. Cor. NE1/4, NE1/4
Sec. 9, 127S, R2E
Found #5 Bar w/ MKEC Cop

REGENCY LAKES
ZONED: SF-5

N.W. Cor. NE1/4, NE1/4
Sec. 9, 127S, R2E
No Monument Found

REGENCY LAKES COMMERCIAL 2ND ADDITION

RESERVE A

REGENCY LAKES

RESERVE B

RESERVE C

RESERVE D

RESERVE E

RESERVE F

RESERVE G

RESERVE H

19TH ST. NORTH

21ST STREET NORTH

OAK CREEK PARKWAY

REGENCY LAKES PARKWAY

REMNINGTON PLACE 2ND

REMNINGTON PLACE


REMNINGTON PLACE 3RD

ABANDONED BURLINGTON NORTHERN RAILROAD

RAYTHEON AIRCRAFT COMPANY
ZONED: LI

RAYTHEON AIRCRAFT COMPANY
ZONED: GI

S.E. Cor. NE1/4
Sec. 9, 127S, R2E
Found Railroad Spike

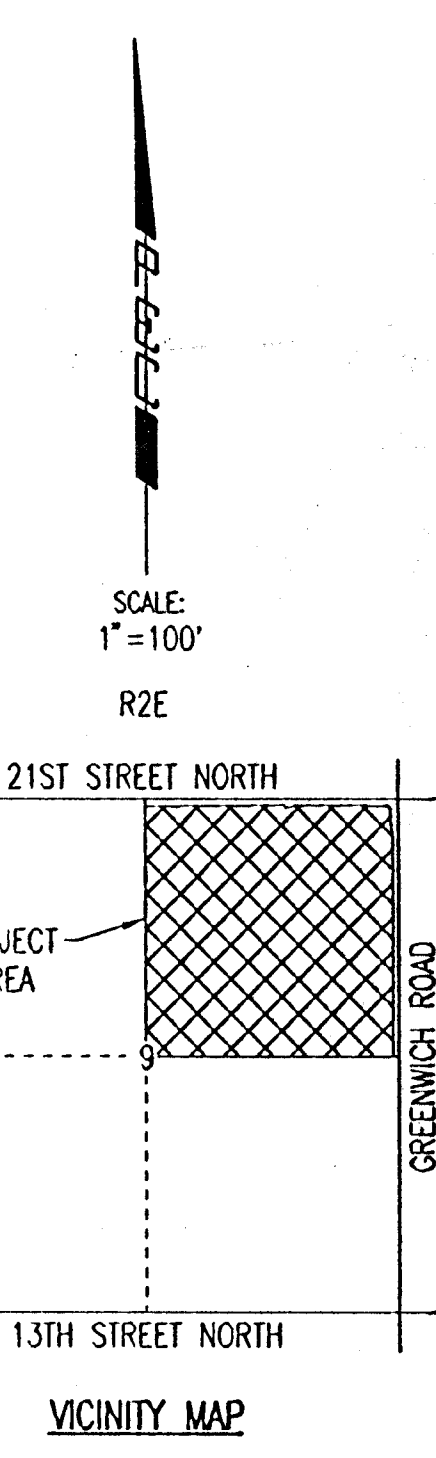

<p>LEGEND</p> <ul style="list-style-type: none"> ••• Railroad Crossing Signal • Post • Gate Post • BM#299 Bench Mark/Vertical Control Point • MB Mail Box • TVR Cable TV Riser 		<ul style="list-style-type: none"> ELR Electrical Riser EM Electrical Meter EP Light Pole DM Deadman PP Power Pole EP Electrical Pedestal JB Junction Box TSM Traffic Signal Manhole TSP Traffic Signal Pole GLM Gas Line Marker GTV Gas Test Valve GV Gas Valve SWS Storm Water Sewer Manhole SDC Storm Water Drain Curb Inlet 		<ul style="list-style-type: none"> TKR Telephone Pedestal TKM Telephone Marker FH Fire Hydrant NV Water Valve DW Ditch Flowline RT Railroad Track GR Guard Rail FT Fence Types 		<ul style="list-style-type: none"> OC Overhead Cable TV Line OE Overhead Electric Line BE Buried Electric Line BT Buried Telephone Line GL Gas Line SS Sanitary Sewer Line SSFM Sanitary Sewer Force Main Line CV Culvert WF Waterline 	
---	--	---	--	--	--	---	--