


FINAL TRACING RECD
1-22-10

OAK CREEK OFFICE PARK

AN ADDITION TO WICHITA, SEDGWICK COUNTY, KANSAS
BUBBLE MAP



SCALE: 1" = 50'
= 1/2" REBAR W/PEC CAP UNLESS OTHERWISE NOTED

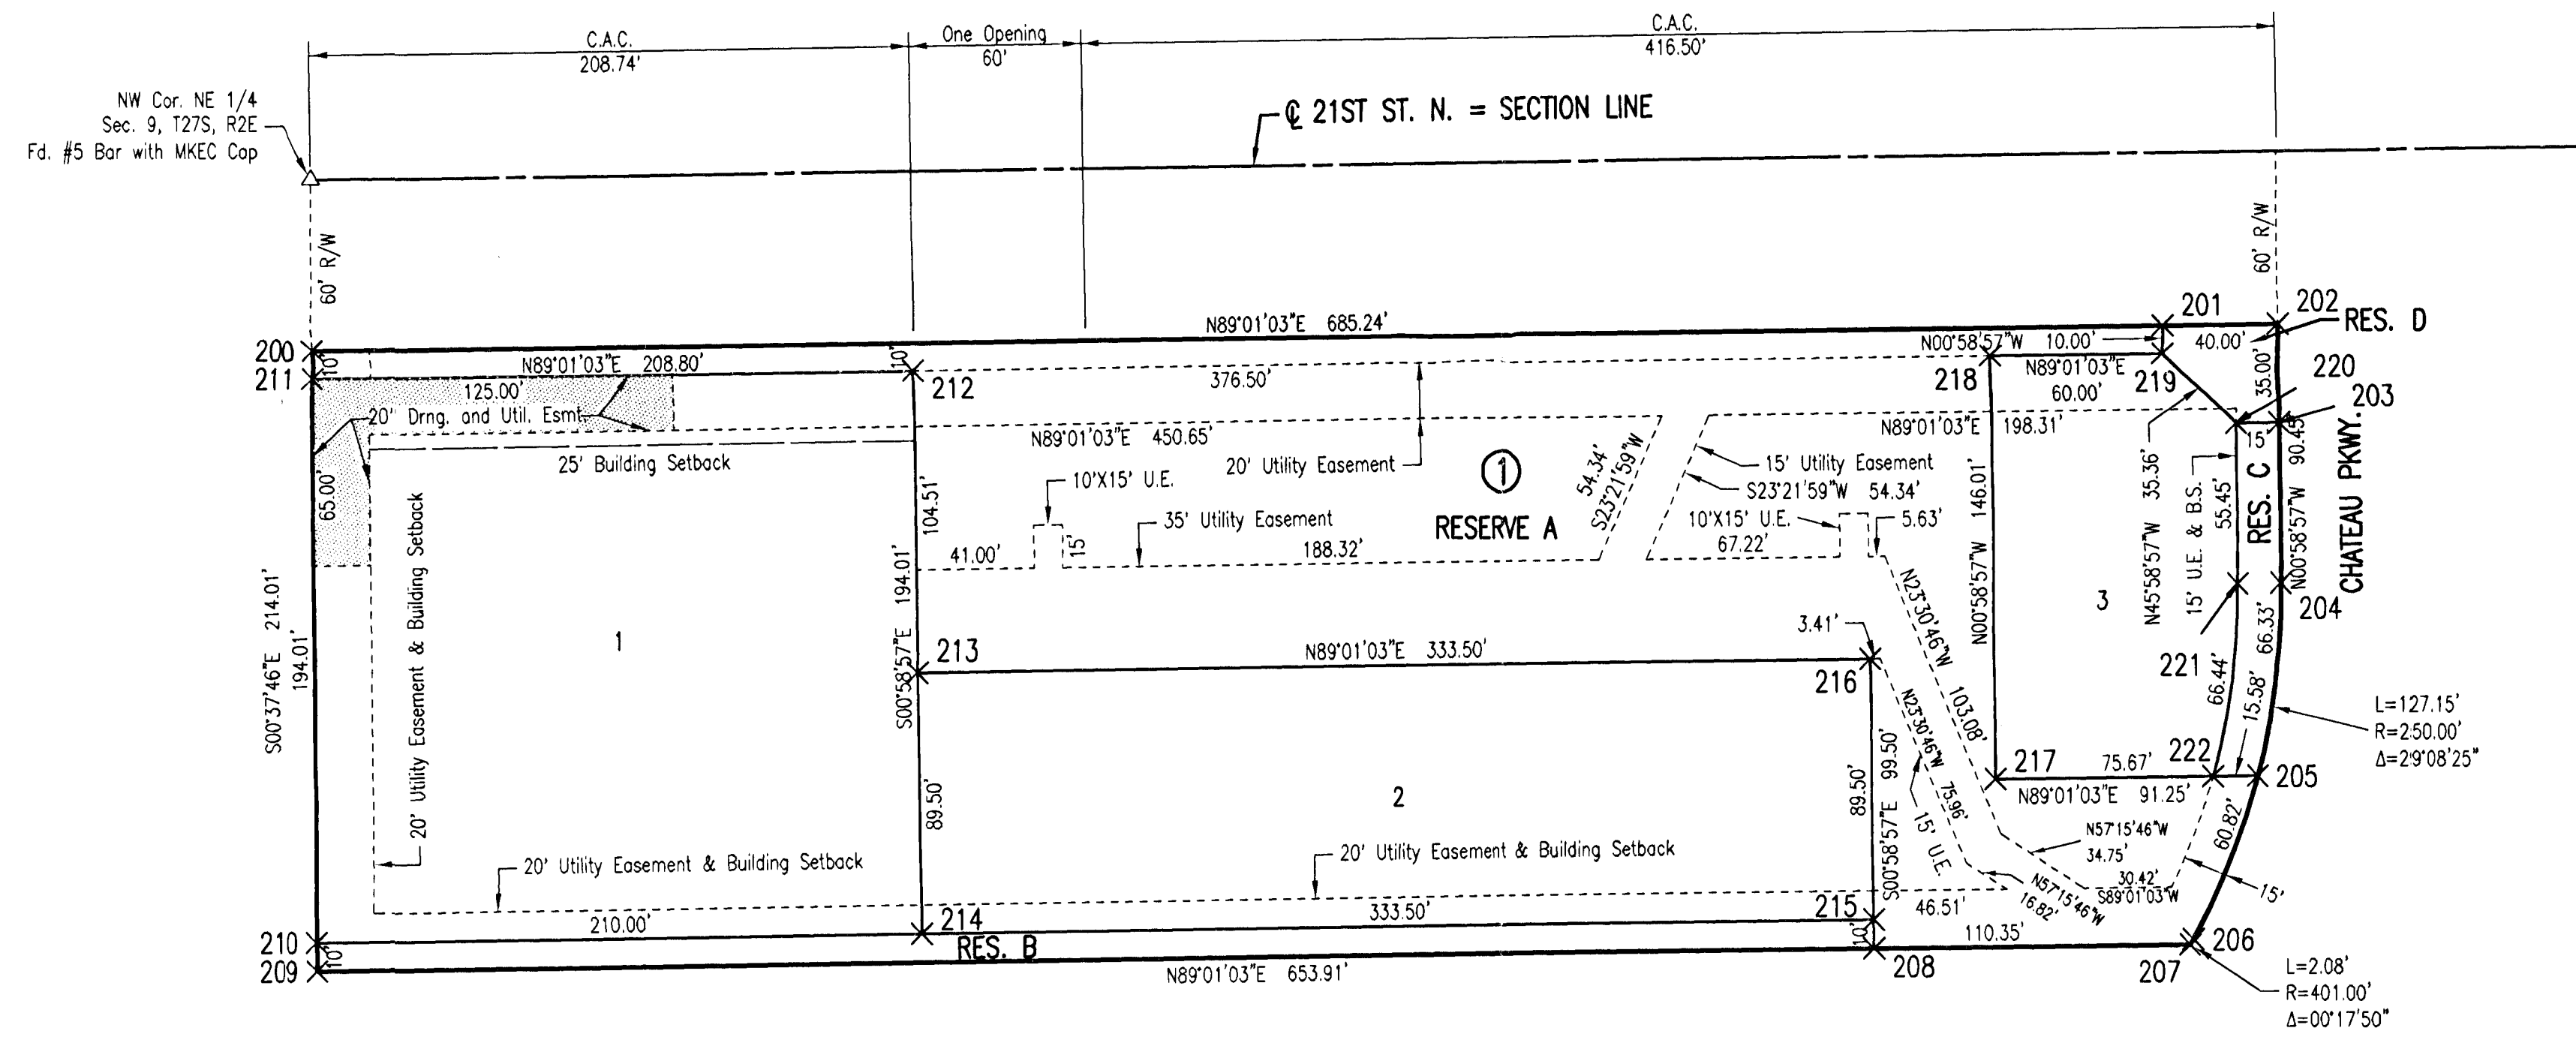

Saved: 01-21-2010 4:38:34 PM by AEE
Plot Scale: 1:50 01-21-2010 4:40:10 PM
C:\008\08758\Plot\08758 Bubble Map