

**DRAINAGE REPORT
FOR
CLEAR CREEK 2ND ADDITION
WICHITA, SEDGWICK COUNTY,
KANSAS**

July 3, 2013





City of Wichita/Sedgwick County Subdivision Drainage Plan Checklist



Submit completed forms to:
City of Wichita Public Works & Utilities, 455 N. Main 8th Floor, Wichita KS 67202; or
Sedgwick County Stormwater Management, 1144 S. Seneca, Wichita KS 67213.

Project Name: <u>Clear Creek 2nd Addition</u>			
Total Area of Project: _____ acres			
Development Type: <u>SF Residential</u>		Other: _____	
Developer Name: <u>Brentwood Dev. Inc.</u>		Contact: <u>Steve Miller</u>	Phone: <u>316-721-6170</u>
Email: <u>bwichita@gmail.com</u>			
Engineer Name: <u>Alex M. Lane P.E.</u>		Contact: _____	Phone: <u>316-264-8008</u>
Email: <u>alane@rdkansas.com</u>			

Directions:

- (1) Fill-out this checklist completely and include it with the Drainage Plan submittal. This checklist should be included in the bound copy, behind the cover sheet for the submittal. Incomplete Drainage Plans and checklists will not be accepted.
- (2) Indicate whether a plan element is included or not included in the submittal by choosing "Yes" or "No" from the dropdown list in the "Element Included?" column. The question must be answered for every plan element for this checklist to be considered complete. An explanation must be provided for all "No" answers.

Drainage Plan Checklist			
#	Plan Element Description	Element Included?	Explanation/Notes
1.0 General Information			
1.1	Digital copy of drainage plan, including preliminary Master Grading Plan, preliminary plat and proposed plat, in PDF format and one half size, bound, paper copy.	✓	
1.2	Professional Engineer's seal, signature and date on plan cover.	✓	
1.3	Site location map, using color ortho-imagery and showing the project boundaries, a north arrow and an accurate scale.		
1.4	Narrative of the development type, existing conditions and proposed impacts on stormwater runoff, wetlands, riparian zones and floodplains/floodways.	✓	
1.5	Discussion of off-site conditions surrounding the proposed development.	✓	
1.6	Summary table of runoff calculations (pre/post development).	✓	
1.7	Narrative description of the type and function of the permanent structural stormwater management facilities.	✓	
2.0 Existing Conditions Information			
2.1 Existing Conditions Drainage Map			
2.1.1	On-site and off-site topography: NAVD 88 datum, one-foot contours with spot elevations	✓	
2.1.2	On-site and off-site drainage features, including perennial and intermittent streams (with names labeled), conveyance systems such as open channels, ditches, swales and areas of overland flow. Flow direction must be indicated by arrows.	✓	
2.1.3	Storm sewer system components, including storm drains, inlets, catch basins, gutters, manholes, headwalls, pipes and culverts. Material and size must be noted for all pipes and culverts.		
2.1.4	Location and boundaries of natural features such as wetlands, lakes, ponds with the normal water elevation noted, rock outcroppings, wooded areas and tree rows.	✓	
2.1.5	Location, dimensions and elevations of existing bridges and culvert crossings.	N/A	
2.1.6	Location of existing utilities (e.g., water, sewer, gas, electric, cable, etc.) with labels and easement boundaries.	✓	
2.1.7	Groundwater elevations, if applicable.	N/A	
2.1.8	Delineation of predominant soil based on USDA soil surveys and/or on-site soil borings; indicate NRCS soil name and Hydrologic Soil Group for undisturbed surface soils.	✓	
2.1.9	Land use types per NRCS nomenclature.	✓	
2.1.10	Footprint of existing impervious areas (labeled, area given in acres).	N/A	
2.1.11	Internal drainage subbasin boundaries used for hydrologic calculations (labeled with ID, total area in acres, impervious area in acres and curve number).	✓	
2.1.12	Time of concentration flow paths. Indicate and label each segment separately (i.e., overland flow, shallow concentrated, channel1, channel2, etc.). For each segment, provide the appropriate data to calculate Tc (e.g., length, slope, cover type, paved/unpaved, roughness parameters, geometric properties, etc.).	✓	

Drainage Plan Checklist			
#	Plan Element Description	Element Included?	Explanation/Notes
2.2	Existing Conditions Hydrology and Hydraulics Analysis		
2.2.1	Narrative of the hydrologic analysis methodology used (e.g., unit hydrograph or other approved methods).	✓	
2.2.2	A summary table of drainage subbasin hydrologic parameters (subbasin ID, area in acres, curve number, Tc, etc.).	✓	
2.2.3	Table of existing condition runoff curve numbers with supporting data and calculations.	N/A	Calculations performed in orig. Drainage Plan
2.2.4	Table of existing condition times of concentration with supporting data and calculations.	N/A	"
2.2.5	A summary table of rainfall data used in the hydrologic analysis, and a reference for the source of the data.	N/A	"
2.2.6	Cross-sections and other diagrams of existing open channels, bridge and culvert sections and other hydraulic features as required to illustrate the basis for hydraulic analysis.	N/A	
2.2.7	Hydrologic and hydraulic analyses for runoff rates, volumes, velocities and elevations. Provide supporting data not specified above and identify assumptions. Include detailed calculations for the 2, 5, 10, 25 & 100-year, 24-hour storm events. Provide results in a tabular form. Provide digital copies of any computer files and models used.	✓	
3.0	postdevelopment Conditions Information		
3.1	postdevelopment Conditions Drainage Map		
3.1.1	Proposed project boundary.	✓	
3.1.2	on-site and off-site topography: NAVD 88 datum, one-foot contours with spot elevations.	✓	
3.1.3	Existing on-site and off-site drainage features that are to remain after development, including perennial and intermittent streams (with names labeled), conveyance systems such as open channels, ditches, swales and areas of overland flow. Flow direction must be indicated by arrows.	✓	
3.1.4	Location and description of off-site through-drainage conveyances which are confined to an easement, dedication and/or reserve.	✓	
3.1.5	Footprint of proposed impervious areas, including roads, parking lots, buildings and other structures.	✓	
3.1.6	Location of proposed utilities (e.g., water, sewer, gas, electric, cable, etc.) with labels and easement boundaries.	✓	SWS only
3.1.7	Delineation of predominant soils, based on anticipated soil textures and NRCS guidelines if different from predevelopment soil conditions; indicate NRCS soil name and Hydrologic Soil Group for surface soils.	✓	
3.1.8	Land use cover per NRCS nomenclature.	✓	
3.1.9	Internal drainage subbasin boundaries used for hydrologic calculations (labeled with ID, total area in acres, impervious area in acres and curve number).	✓	
3.1.10	Proposed limits of land disturbing activity (i.e., grading limits).	✓	
3.1.11	Time of concentration flow paths. Indicate and label each segment separately (i.e., overland flow, shallow concentrated, channel1, channel2, etc.). For each segment, provide the appropriate data to calculate Tc (e.g., length, slope, cover type, paved/unpaved, roughness parameters, geometric properties, etc.).	✓	
3.2	Proposed Conveyances Map		
3.2.1	on-site and off-site drainage features, including perennial and intermittent streams (with names labeled), proposed conveyance systems (such as open channels, ditches, swales and areas of overland flow, including backyard drainage). Flow direction must be indicated by arrows.	✓	
3.2.2	Storm sewer system components, including storm drains, inlets, catchbasins, gutters, manholes, headwalls, pipes and culverts. Material and size must be noted for all pipes and culverts.	✓	
3.2.3	For any subbasin or drainage area > 40 acres, show that the stormwater flow is confined to an open channel with required side benches and freeboard, or conformance to applicable policy and design requirements if partially enclosed.	N/A	
3.2.4	Location(s) of stormwater management facilities and any associated drainage easements.	✓	
3.2.5	Proposed energy dissipaters and other channel protection devices.	N/A	
3.2.6	Location(s) and dimension(s) of proposed channel, bridge and culvert crossings.	✓	
3.2.7	Normal pool and 100-year pool elevations for ponds and lakes.	✓	
3.2.8	Permanent concrete outfall control structure(s) for ponds.	✓	
3.2.9	Emergency overflow spillways and top of berm elevations for ponds and other volume/peak discharge control facilities.	✓	Pond already constructed, Em. Spillway provided
3.2.10	Floodplains, ponds, and stormwater management facilities located in reserves.	N/A	
3.3	postdevelopment Conditions Hydrology & Hydraulics		

Drainage Plan Checklist			
#	Plan Element Description	Element Included?	Explanation/Notes
3.3.1	Narrative of the hydrologic analysis methodology used (e.g., unit hydrograph or other approved methods).	✓	
3.3.2	A summary table of drainage subbasin hydrologic parameters (subbasin ID, area in acres, curve number, Tc, etc.).	✓	
3.3.3	Table of postdevelopment condition runoff curve numbers with supporting data and calculations.	✓	
3.3.4	Table of postdevelopment condition times of concentration with supporting data and calculations.	✓	
3.3.5	Cross-sections and other diagrams of existing open channels, bridge and culvert sections and other hydraulic features as	N/A	
3.3.6	Hydrologic and hydraulic analyses for runoff rates, volumes, velocities and elevations. Provide supporting data not specified above and identify assumptions. Include detailed calculations for the 2, 5, 10, 25 & 100-year, 24-hour storm events. Provide results in a tabular form. Provide digital copies of any computer files and models used.	✓	
3.3.7	Downstream peak discharge assessment (10% Rule) results and supporting data and calculations. Provide digital copies of any computer files and models used.	N/A	Discharge is previously approved
3.3.8	Stage-storage-discharge or other outlet rating curves and inflow/outflow hydrographs for all ponds.	N/A	Reformed in previous Pond Design
3.3.9	Demonstrate that the pond contours on the master grading plan and the stage-storage-discharge data are consistent for all ponds.	✓	
3.3.10	Demonstrate that all ponds have one foot of freeboard above the 100-year, 24-hour high water level.	✓	
3.3.11	Demonstrate that runoff from the proposed project site is discharged in the same manner as prior to development, using level spreaders, energy dissipaters, other devices or grading as required, or identify an appropriate flowage easement.	✓	
3.4	Stormwater Quantity Control Sizing		
3.4.1	Hydraulic sizing calculations for all stormwater management controls.	✓	
3.4.2	Table(s) listing all stormwater management controls. Present the types, sizes, elevations, flows, velocities and depths for each control, as applicable. Verify that velocities are self-cleaning and non-erosive.	✓	
3.4.3	Typical details (including cross-sections where applicable) for outlet structures, embankments, spillways, grade control structures, conveyance channels, etc.	✓	
3.5	Stormwater Quality Management Facilities		
3.5.1	Table(s) listing all stormwater management facilities. Present the description, % TSS removal value, water quality volume handled, contributing drainage area in acres and contributing impervious area in acres.	N/A	
3.5.2	Indicate the responsible party for maintenance, as shown in the plat text (i.e., Home Owners Association, Lot Owners Association, property owner, etc.).	N/A	
3.5.3	Water quality volume (total and by facility), with supporting data and calculations.	N/A	
3.5.4	% TSS removal value (total and by facility) with supporting data and calculation. Must be equal to or greater than 80%.	N/A	
3.5.5	Channel protection volume with supporting data and calculations.	N/A	
3.5.6	Water quality volume and channel protection volume orifice size calculations.	N/A	
3.5.7	Other calculations required for each stormwater management facility as specified in the Wichita/Sedgwick County Stormwater Manual.	N/A	
3.5.8	Typical details (including cross-sections where applicable) for outlet structures, embankments, internal grading, forebays and other siltation prefilters, filtration/infiltration media, vegetation, check dams, operational controls, etc.	N/A	
4.0	Floodplains		
4.1	Reference the source of flood profile, floodplain, floodway and stream discharge information.	N/A	
4.2	Delineation of nearest base flood elevations.	N/A	
4.3	Delineation of predevelopment regulatory floodplain/floodway limits using FEMA's current GIS database; limits to be per elevation and scaled location.	N/A	
4.4	Delineation of postdevelopment regulatory floodplain/floodway limits; limits to be per elevation and scaled location, with project limits shown.	N/A	
4.5	Floodway data table and discharges.	N/A	
4.6	Hydrologic and hydraulic study information for local floodplain analysis, unnumbered Zone A elevation determinations and floodplain map revisions or required permits.	N/A	
4.7	Regulatory floodway and four natural profile models (10, 50, 100 and 500-year) for existing and postdevelopment conditions.	N/A	
4.8	Floodplains and floodways located within a reserve, where necessary.	N/A	

Drainage Plan Checklist			
#	Plan Element Description	Element Included?	Explanation/Notes
4.9	Floodplain cut and fill calculations for volume sensitive basins.	N/A	
4.10	Demonstrate that floodway elevations and velocities do not increase due to construction in the floodway ("No Rise Certification").	N/A	
5.0	Federal, State and Local Permits		
5.1	US Army Corps of Engineers regulatory program permits (Section 404 permit)	N/A	
5.2	Kansas Department of Agriculture - Division of Water Resources Permits (Stream Obstruction, Channel Change, Floodplain Fill, Levee, Water Appropriations, Dam Safety permit, etc.)		
5.3	FEMA letters of map change/revision - LOMA, LOMR, LOMR-f, CLOMR, etc.; shall be included and approved when project modifies the limits of the floodplain/floodway.		
6.0	Half Scale Preliminary Master Grading Plan		
6.1	One set of plans and associated PDF of plans.	✓	
6.2	Professional Engineer's seal, signature and date.	✓	
6.3	Title block including subdivision name and phase and dated revision documentation.	✓	
6.4	Future phases shown but cross-hatched as information only.	N/A	
6.5	Scale, not greater than 1-inch = 60 feet.	✓	
6.6	North arrow.	✓	
6.7	Index or legend key.	✓	
6.8	Benchmarks (minimum of 2) used for site control (NAVD 88 vertical datum).	✓	
6.9	Existing contours of entire site with contour interval of one foot.	✓	
6.10	Proposed contours for channels, ponds, and other permanent stormwater management facilities, with contour interval of one foot.	N/A	
6.11	Spot elevations shown to the nearest tenth of a foot for critical locations, including lot and property boundaries.	✓	
6.12	Proposed lot and street layout.	✓	
6.13	Locations of underground storm drains.	✓	
6.14	Overflow locations for storms exceeding storm drain capacity, with elevations.	✓	
6.15	Top elevations of storm drains at all inlets, manholes, and flow line elevations for all outfalls.	✓	
6.16	Locations of open ditches and lakes.	✓	
6.17	Flow direction arrows.	✓	
6.18	Proposed flow line elevations of all open ditches at maximum 100 foot intervals, and 100-year flood elevations thereon.	N/A	
6.19	Ponds: Location, bottom elevation, normal pool elevation, 100-year flood elevation, emergency overflow elevation.	✓	
6.20	Proposed top-of-curb elevations at points where drainage will be required to flow over the curb.	✓	
6.21	Platted minimum building opening elevation for each lot, in table form for all lots (excluding basement floor elevations).	✓	
6.22	Standard foundation and elevation detail for slab on grade, full basement, view-out, partial view-out and/or walk-out construction.	✓	
6.23	Top of foundation elevation for each lot.	✓	
6.24	Notation for builders for each lot as to the type of structure that may be constructed and the view-out, walk-out or pad elevation, as applicable.	✓	
6.25	Indicate that all lots are above the 100-year flood elevation.	✓	
6.26	Indicate that grading around structures conforms to perimeter drainage requirements.	✓	
6.27	Indicate that backyard drainage grading conforms to backyard drainage requirements.	✓	
6.28	Adjacent subdivision lot lines, with lot labels and subdivision names.	✓	
6.29	Boundaries and labels for all easements, rights-of-way and reserves.	✓	
6.30	Statement on proposed final plat: "A drainage plan has been developed for the subdivision and all drainage easements, rights-of-way, or reserves shall remain at the established grades and remain unobstructed to allow for the conveyance of stormwater."	✓	
End of Checklist			

**Clear Creek 2rd Addition
DRAINAGE ANALYSIS
July 3, 2013**

INTRODUCTION

This report contains supporting documentation and calculations for a drainage plan for Bellechase 3rd Addition. The plat is a replat of the southwest portion of Clear Creek Addition and is located near 143rd Street East and Kellogg. A drainage plan was completed for the addition was prepared by Ruggles & Bohm and dated February 2003.

HYDROLOGY

The SCS method will be used to model the drainage system and the existing detention pond located within Reserve A is checked with HEC_HMS. The pond was originally designed to provide only detention for the subdivision. Additional requirements for water quality treatment and channel protection volume have since been instituted. The existing pond will be evaluated to see if practicable modifications will provide the water quality and channel protection volumes. A summary of these calculations is provided below.

The proposed post development target runoff are compared to the February 2003 drainage plan as follows, note that in 2003 only the 100-year runoff were required to be calculated;

Release from Reserve A Pond (2003)	Proposed Release
2-yr = n/a	2-yr = 9.5 cfs
5-yr = n/a	5-yr =13.0 cfs
10-yr = n/a	10-yr =15.1 cfs
25-yr = n/a	25-yr =18.6 cfs
100-yr = 24.2 cfs	100-yr =24.2 cfs

Pond Routing Information:

The existing pond is not able to be modified to provide water quality and channel protection volumes. The max allowable water surface is 1329.0 as

established by the 2003 drainage report. The max water surface for the proposed condition is also 1329.0 in the 100-year storm, therefore there is no excess volume in the pond to provide either water quality or channel protection volume.

Pond Summary 100-yr Design Storm

Peak Inflow	41.3 cfs
Peak Outflow	24.2 cfs
Peak Storage	0.9 ac.-ft.
Peak Elev.	1329.0

HYDROLOGIC OUTPUT

Project: 4148P Simulation Run: Prop 002

Start of Run: 01Jan2012, 12:00 Basin Model: Proposed
End of Run: 02Jan2012, 12:15 Meteorologic Model: 002-yr
Compute Time: 08Jul2013, 17:31:29 Control Specifications: Control 1

Hydrologic Element	Drainage Area (MI ²)	Peak Discharge (CFS)	Time of Peak	Volume (IN)
Subbasin-1	0.0121	16.2	02Jan2012, 00:00	2.63
Reservoir-1	0.0121	9.5	02Jan2012, 00:15	2.62

Project: 4148P Simulation Run: Prop 005

Start of Run: 01Jan2012, 12:00 Basin Model: Proposed
End of Run: 02Jan2012, 12:15 Meteorologic Model: 005-yr
Compute Time: 08Jul2013, 17:31:33 Control Specifications: Control 1

Hydrologic Element	Drainage Area (MI ²)	Peak Discharge (CFS)	Time of Peak	Volume (IN)
Subbasin-1	0.0121	22.0	02Jan2012, 00:00	3.58
Reservoir-1	0.0121	13.0	02Jan2012, 00:15	3.56

Project: 4148P Simulation Run: Prop 025

Start of Run: 01Jan2012, 12:00 Basin Model: Proposed
End of Run: 02Jan2012, 12:15 Meteorologic Model: 025-yr
Compute Time: 08Jul2013, 17:31:38 Control Specifications: Control 1

Hydrologic Element	Drainage Area (MI ²)	Peak Discharge (CFS)	Time of Peak	Volume (IN)
Subbasin-1	0.0121	31.4	02Jan2012, 00:00	5.13
Reservoir-1	0.0121	18.6	02Jan2012, 00:15	5.10

Project: 4148P Simulation Run: Prop 100

Start of Run: 01Jan2012, 12:00 Basin Model: Proposed
End of Run: 02Jan2012, 12:15 Meteorologic Model: 100-yr
Compute Time: DATA CHANGED, RECOMPUTE Control Specifications: Control 1

Hydrologic Element	Drainage Area (MI ²)	Peak Discharge (CFS)	Time of Peak	Volume (IN)
Subbasin-1	0.0121	41.3	02Jan2012, 00:00	6.79
Reservoir-1	0.0121	24.2	02Jan2012, 00:15	6.76

Project: 4148P

Simulation Run: Prop 002 Reservoir: Reservoir-1

Start of Run:	01Jan2012, 12:00	Basin Model:	Proposed
End of Run:	02Jan2012, 12:15	Meteorologic Model:	002-yr
Compute Time:	08Jul2013, 17:31:29	Control Specifications:	Control 1

Volume Units: IN

Computed Results

Peak Inflow :	16.2 (CFS)	Date/Time of Peak Inflow :	02Jan2012, 00:00
Peak Outflow :	9.5 (CFS)	Date/Time of Peak Outflow :	02Jan2012, 00:15
Total Inflow :	2.63 (IN)	Peak Storage :	0.4 (AC-FT)
Total Outflow :	2.62 (IN)	Peak Elevation :	1327.8 (FT)

Project: 4148P
Simulation Run: Prop 005 Reservoir: Reservoir-1

Start of Run:	01Jan2012, 12:00	Basin Model:	Proposed
End of Run:	02Jan2012, 12:15	Meteorologic Model:	005-yr
Compute Time:	08Jul2013, 17:31:33	Control Specifications:	Control 1

Volume Units: IN

Computed Results

Peak Inflow :	22.0 (CFS)	Date/Time of Peak Inflow :	02Jan2012, 00:00
Peak Outflow :	13.0 (CFS)	Date/Time of Peak Outflow :	02Jan2012, 00:15
Total Inflow :	3.58 (IN)	Peak Storage :	0.5 (AC-FT)
Total Outflow :	3.56 (IN)	Peak Elevation :	1328.1 (FT)

Project: 4148P

Simulation Run: Prop 025 Reservoir: Reservoir-1

Start of Run:	01Jan2012, 12:00	Basin Model:	Proposed
End of Run:	02Jan2012, 12:15	Meteorologic Model:	025-yr
Compute Time:	08Jul2013, 17:31:38	Control Specifications:	Control 1

Volume Units: IN

Computed Results

Peak Inflow :	31.4 (CFS)	Date/Time of Peak Inflow :	02Jan2012, 00:00
Peak Outflow :	18.6 (CFS)	Date/Time of Peak Outflow :	02Jan2012, 00:15
Total Inflow :	5.13 (IN)	Peak Storage :	0.7 (AC-FT)
Total Outflow :	5.10 (IN)	Peak Elevation :	1328.5 (FT)

Project: 4148P

Simulation Run: Prop 100 Reservoir: Reservoir-1


Start of Run:	01Jan2012, 12:00	Basin Model:	Proposed
End of Run:	02Jan2012, 12:15	Meteorologic Model:	100-yr
Compute Time:	08Jul2013, 17:31:42	Control Specifications:	Control 1

Volume Units: IN

Computed Results


Peak Inflow :	41.3 (CFS)	Date/Time of Peak Inflow :	02Jan2012, 00:00
Peak Outflow :	24.2 (CFS)	Date/Time of Peak Outflow :	02Jan2012, 00:15
Total Inflow :	6.79 (IN)	Peak Storage :	0.9 (AC-FT)
Total Outflow :	6.76 (IN)	Peak Elevation :	1329.0 (FT)

DRAINAGE MAP

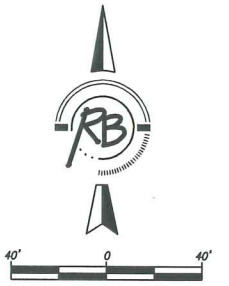

SOIL TYPES: ROSEHILL SILTY CLAY, D, 10%
 CLINE SILTY CLAY, C, 34%
 IRWIN SILTY CLAY, D, 56%

AREA	CA	AC	Cum. AC	(in./hr.)	Qm (cfs)
A	0.95	0.70	0.67	0.67	4.9
B	1.50	0.70	1.05	1.05	7.7
C	1.19	0.70	0.83	0.83	6.1
D	1.89	0.70	1.32	1.32	15.8
E	2.54	0.70	1.78	1.78	28.0
F	1.64	0.65	1.07	1.07	7.9
G	0.50	0.70	0.35	0.35	2.6
H	1.61	0.65	1.05	1.05	7.7

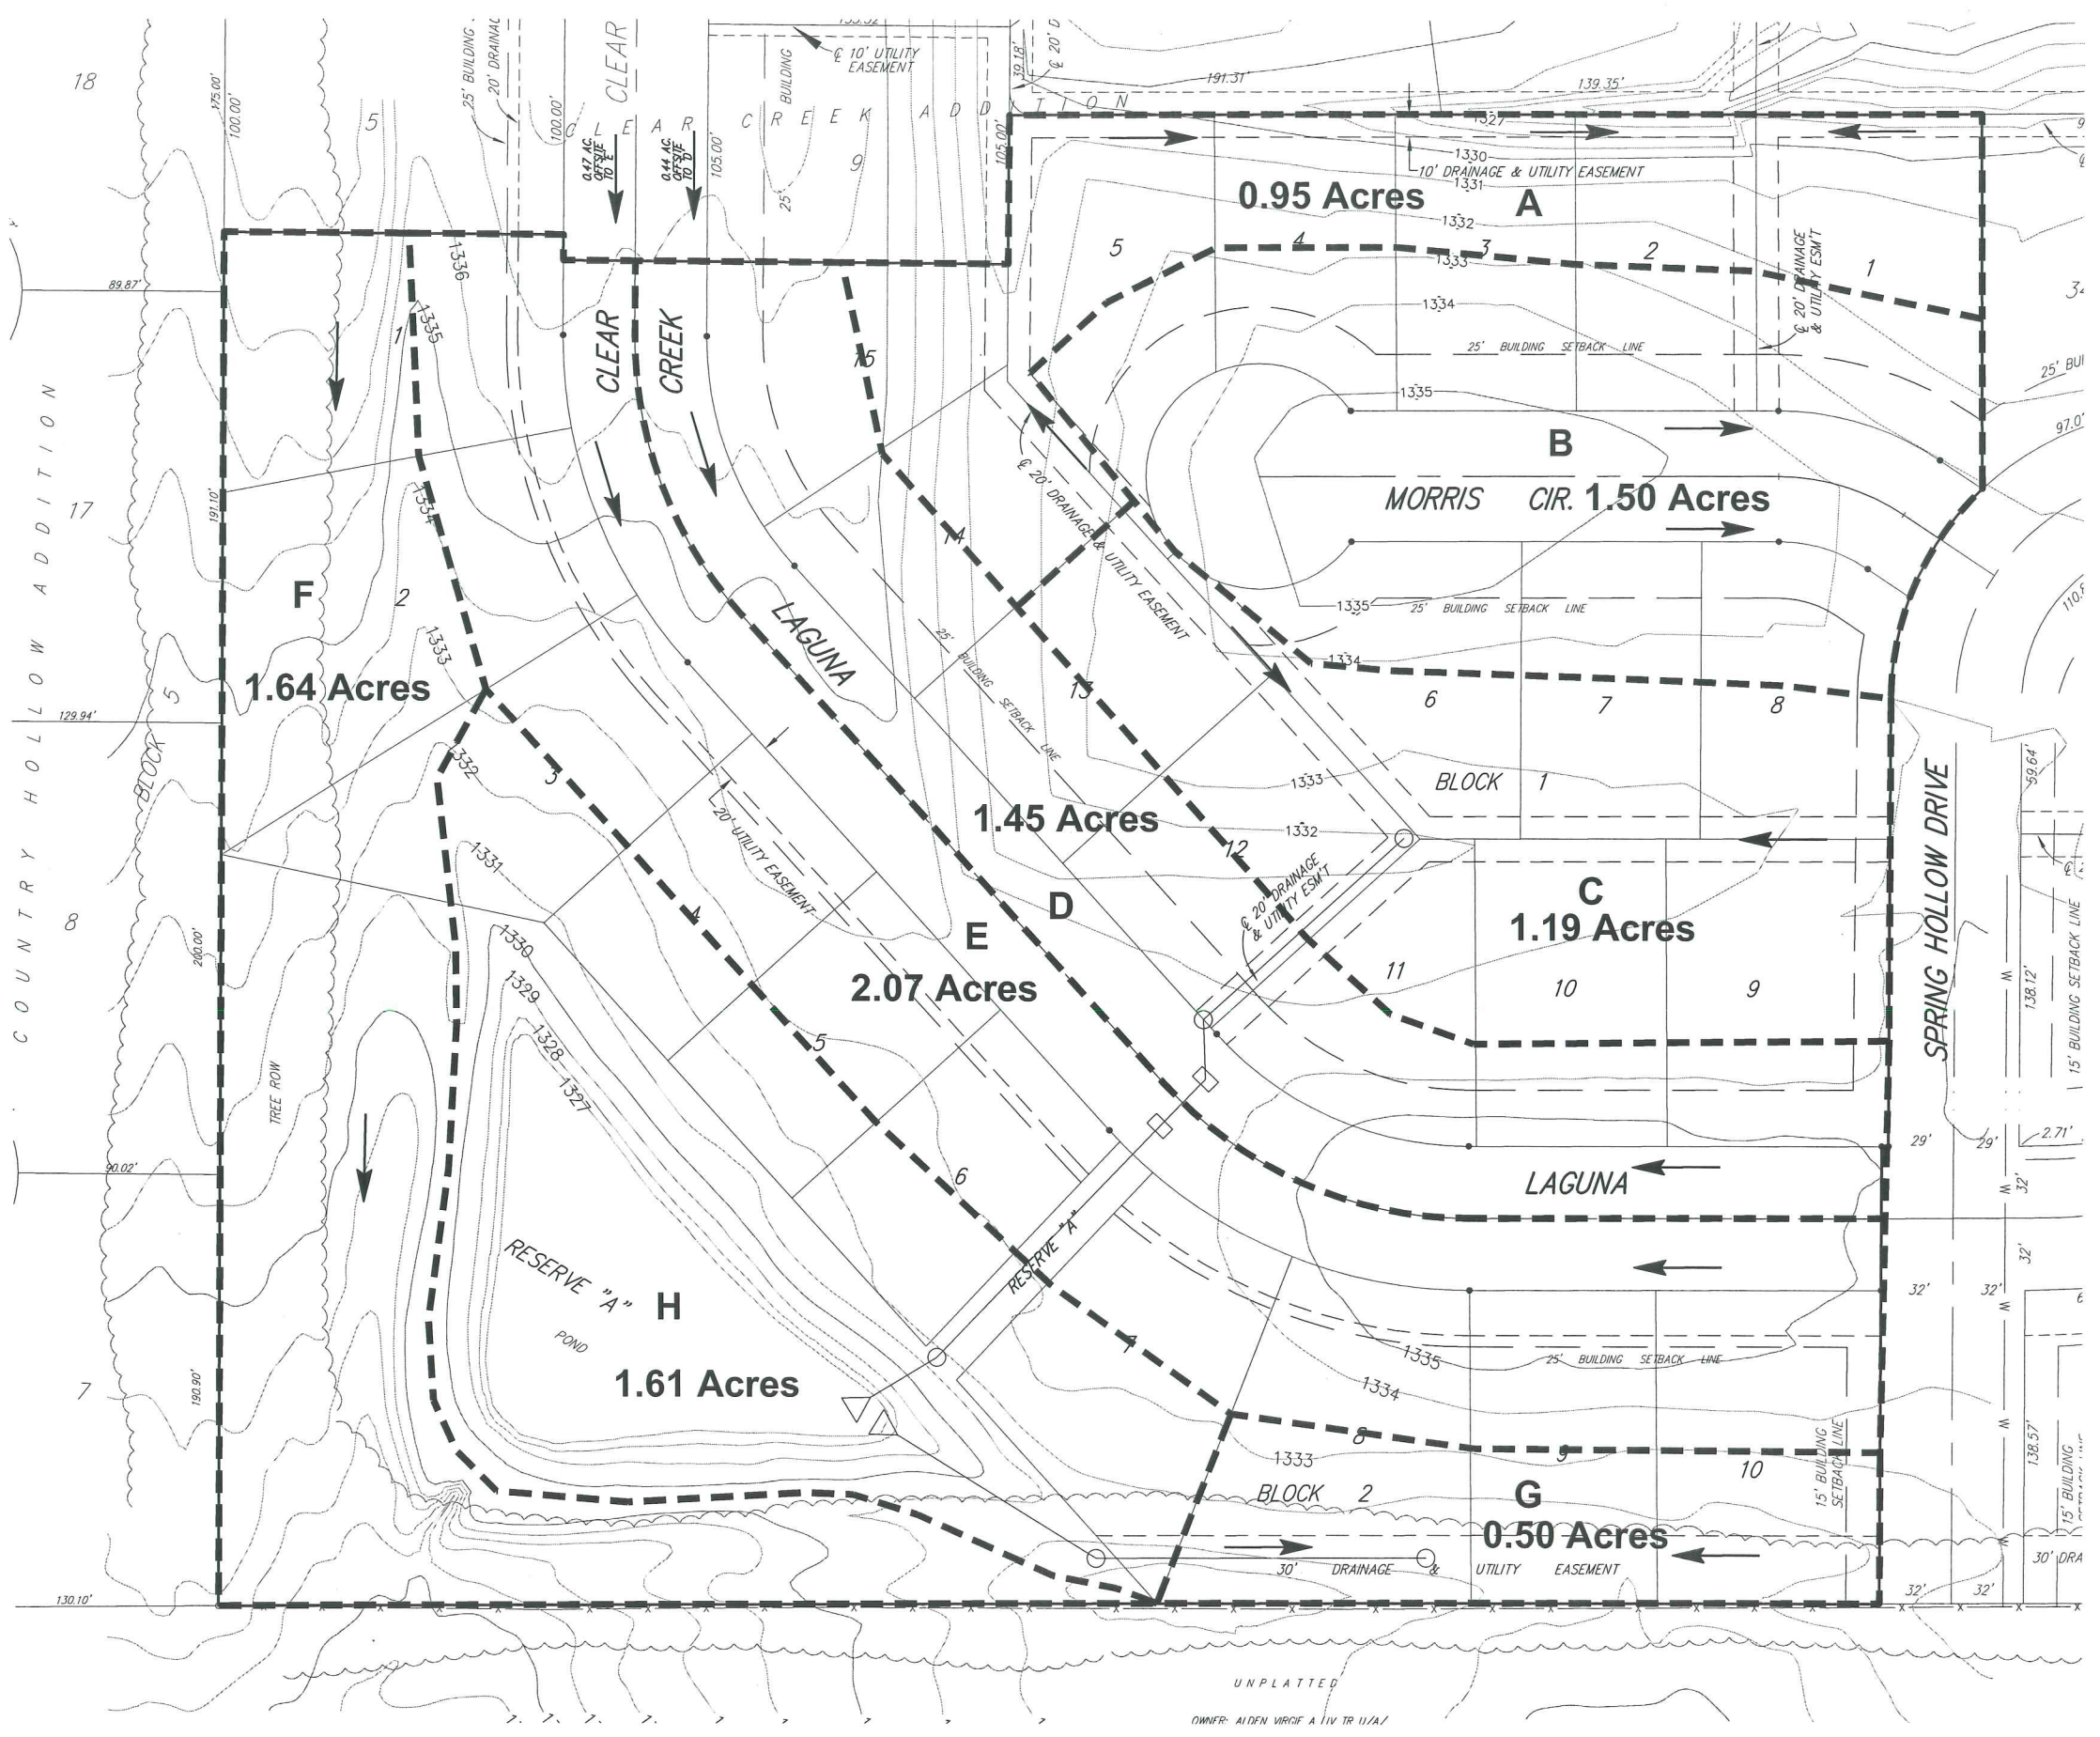

UNPLATTED
 OWNER: ALDEN VIRGIF A IV TR U/A/





Clear Creek 2nd Addition DRAINAGE PLAN



ENGINEERING | SURVEYING | LANDSCAPE ARCHITECTURE | GOVERNMENT
 924 NORTH MAIN WICHITA, KANSAS 67203 P (316) 264-8008 F (316) 264-4621
 WWW.RBKANSAS.COM
 PROJECT NUMBER: 4148P RB JOB NO.: DWG. SCALE: 1"=40'
 DRAWING FILE: SURVEY BASE (Drainage Map)

DATE: July 3, 2013
 DESIGN: AML
 DRAWN: AML
 REVIEW: AML
 SHEET: 1 OF 1

4-CORNER LOT GRADING PLAN

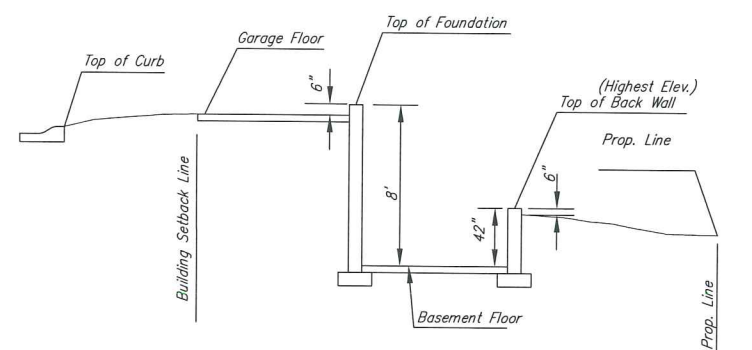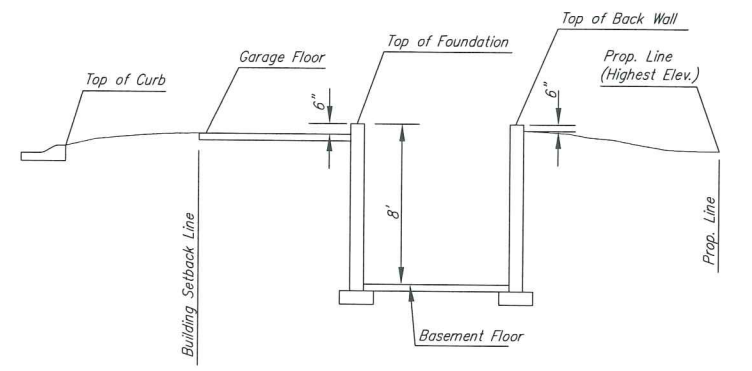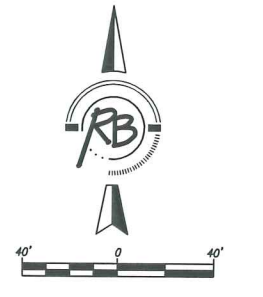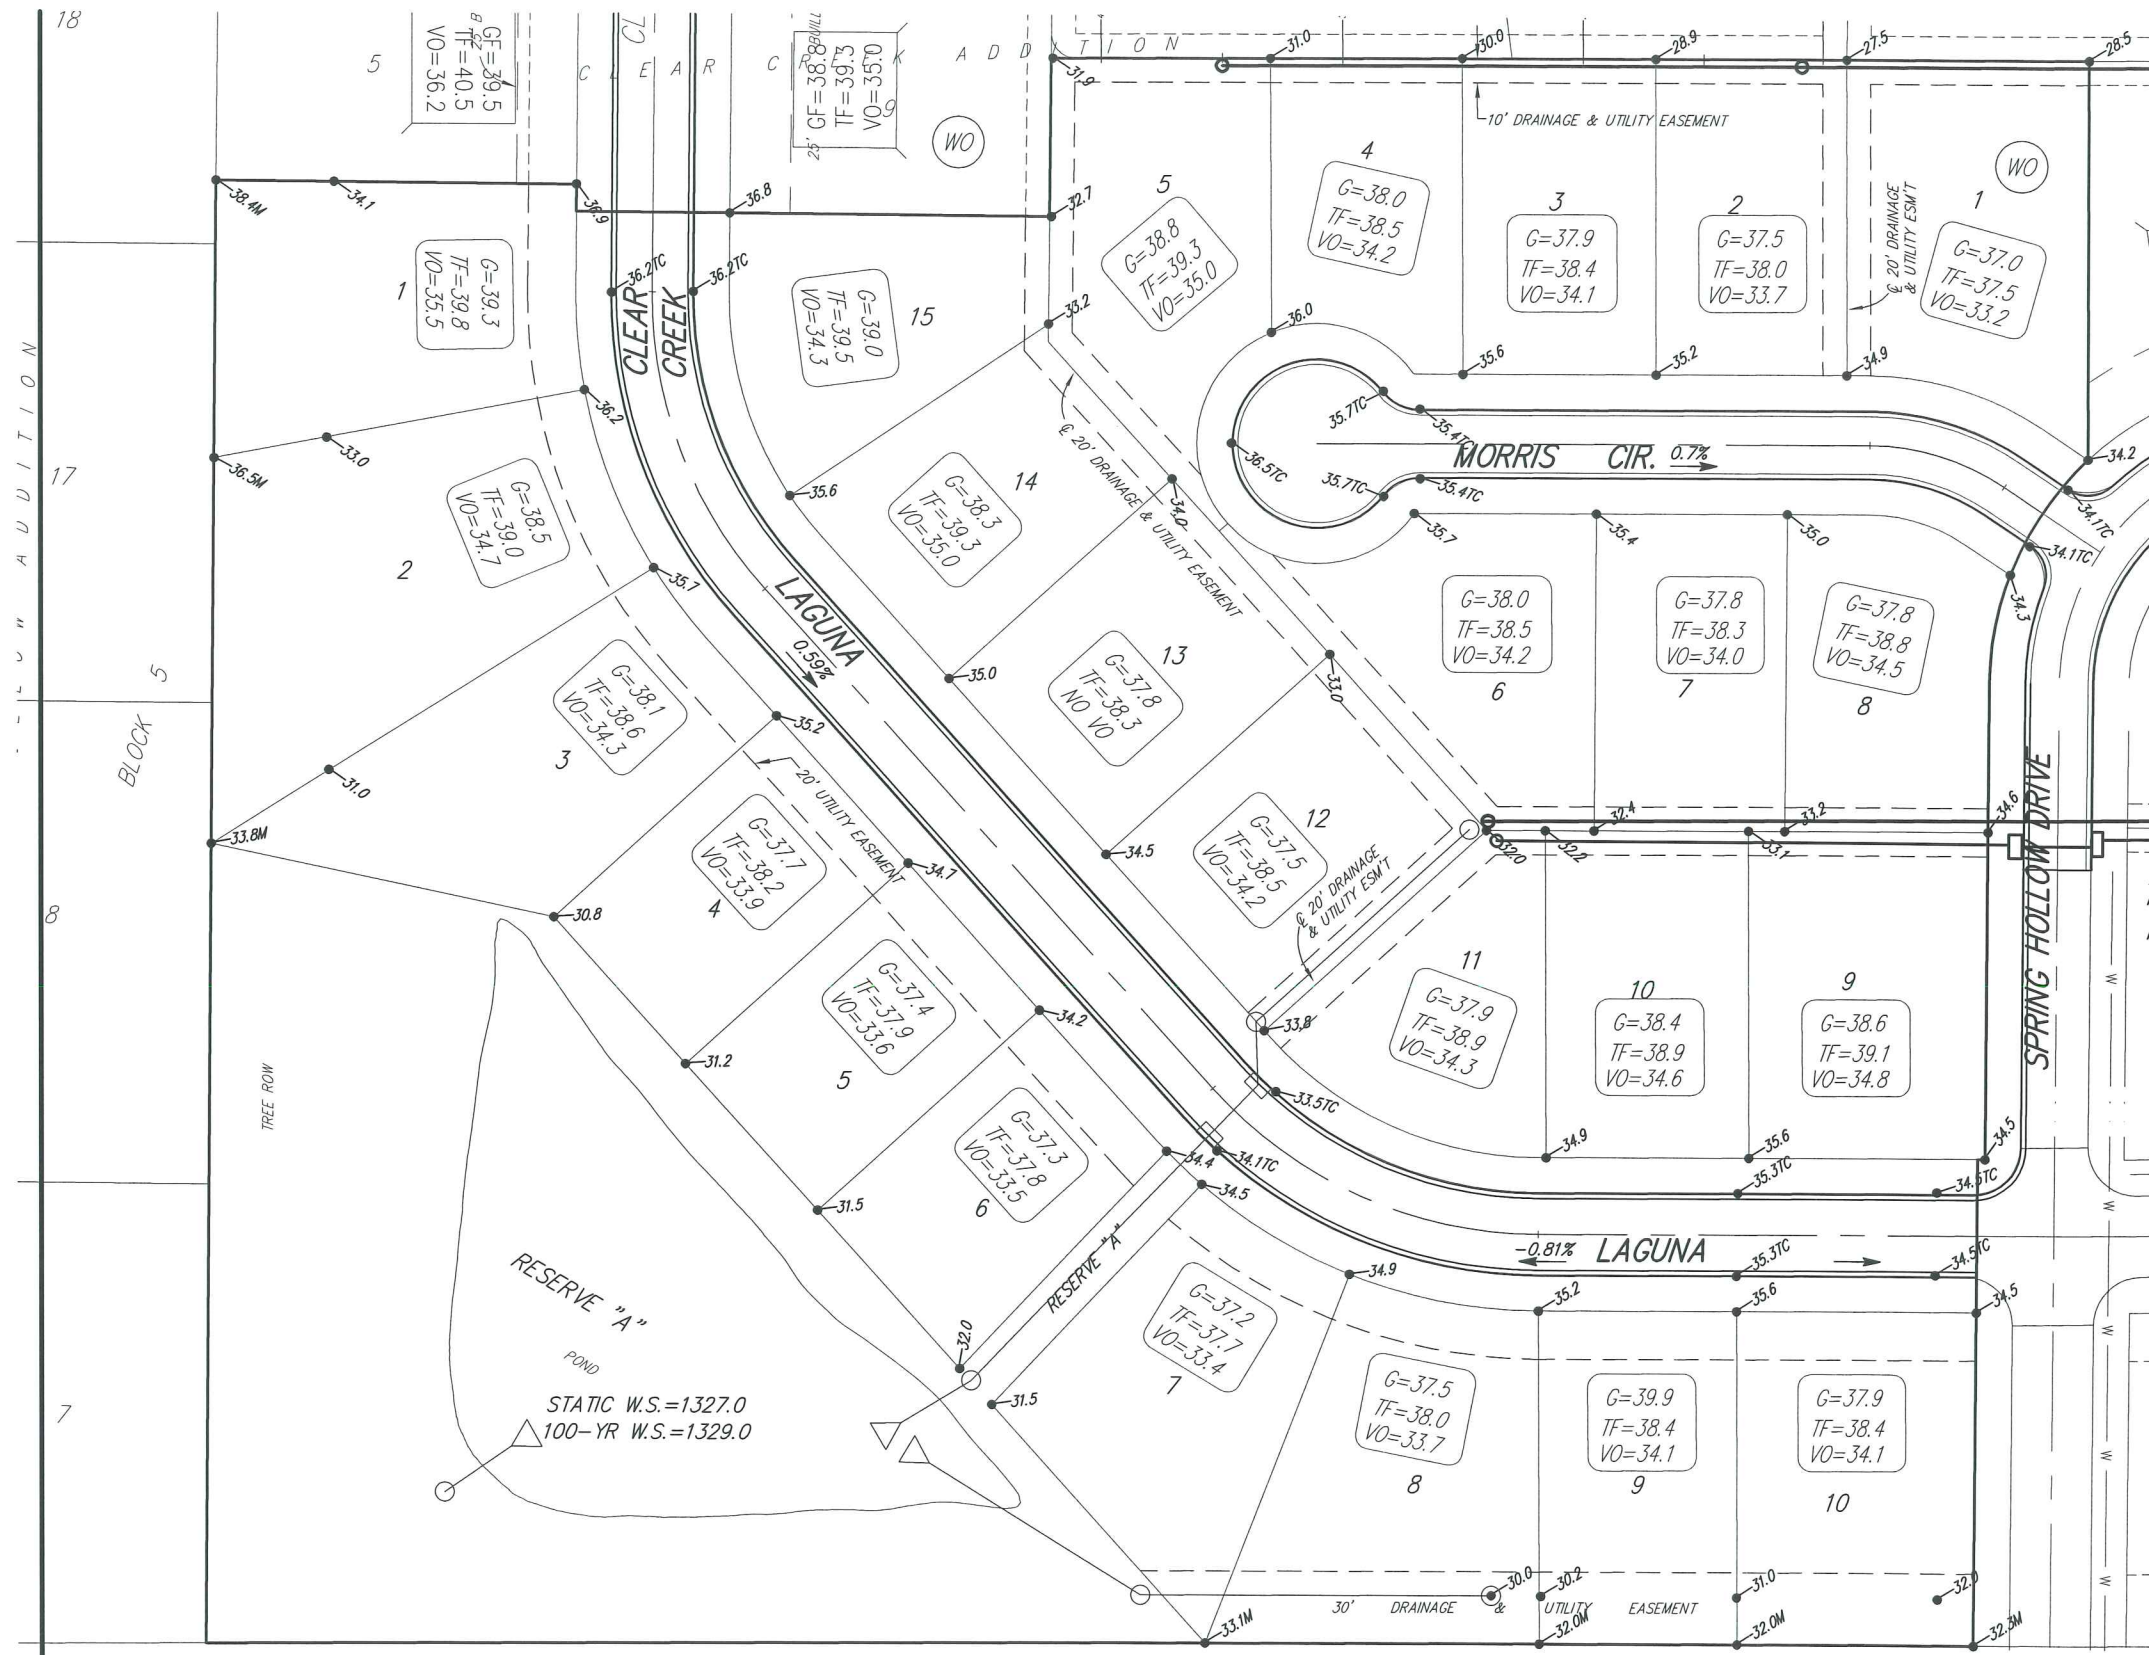

BENCH MARK #1: SQUARE ON SOUTH END HEADWALL 58.5± S. OF NW COR. SEC. 26, T27, R2E. ELEV. 1308.79

BENCH MARK #2: RAILROAD SPK. WEST FACE OF POWER POLE 30± WEST OF EAST 1/4 COR. SEC. 26, T27, R2E. ELEV. 1314.88

Minimum Pad	
Lots 3-8 Blk. 1	1,331.0

**Clear Creek 2nd Addition
4-Corner**

	RUGGLES BOHM	DATE July 9, 2013
	ENGINEERING SURVEYING LANDSCAPE ARCHITECTURE GOVERNMENT	DESIGN
	924 NORTH MAIN WICHITA, KANSAS 67203 P (316) 264-8008 F (316) 264-4621 WWW.RBKANSAS.COM	DRAWN NSK
	PROJECT NUMBER 4148P	DWG. SCALE 1"=40'
DRAWING FILE SURVEY BASE (4-Corner)		1 OF 1