

LOT 10, BLOCK 1  
 GLENVIEW ADDITION  
 10639 E. GLENGATE CIR.

LEGEND

- T.F. = TOP FOUNDATION
- PAD = ELEVATION AT GARAGE DOOR OPENING
- S.S. = SANITARY SEWER
- WTR. = WATER LINE
- = FLOW ARROW
- O.O T.C. = TOP CURB
- \* = MATCH EXISTING

NOTE:  
 CONTRACTOR SHALL INSTALL BRICK LEDGE AS NECESSARY.

SCALE: 1"=20'

PRELIMINARY 10-14-2013 JTS

FINAL 1-3-2014 JTS



REVISED FINAL 2-4-2014 JTS

MIN. PAD ELEV. = 1378.33 N.G.V.D. PER

AFFIDAVIT OF CORRECTION (DOC.#/FLM-PG: 29423592)

NOTE: ADD 1300 TO ELEVATIONS TO OBTAIN N.G.V.D.

Sanitary Sewer Manhole  
 Top Elev. = 1381.1  
 In = 1364.87  
 from Exist. 8" SS. Pipe  
 In = 1365.07 (S)  
 Out = 1364.87  
 (Record Information)

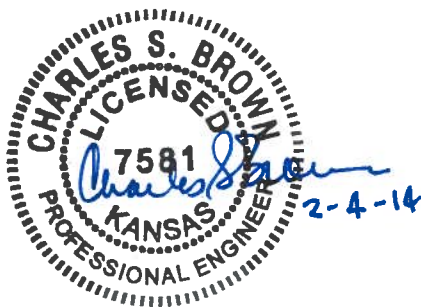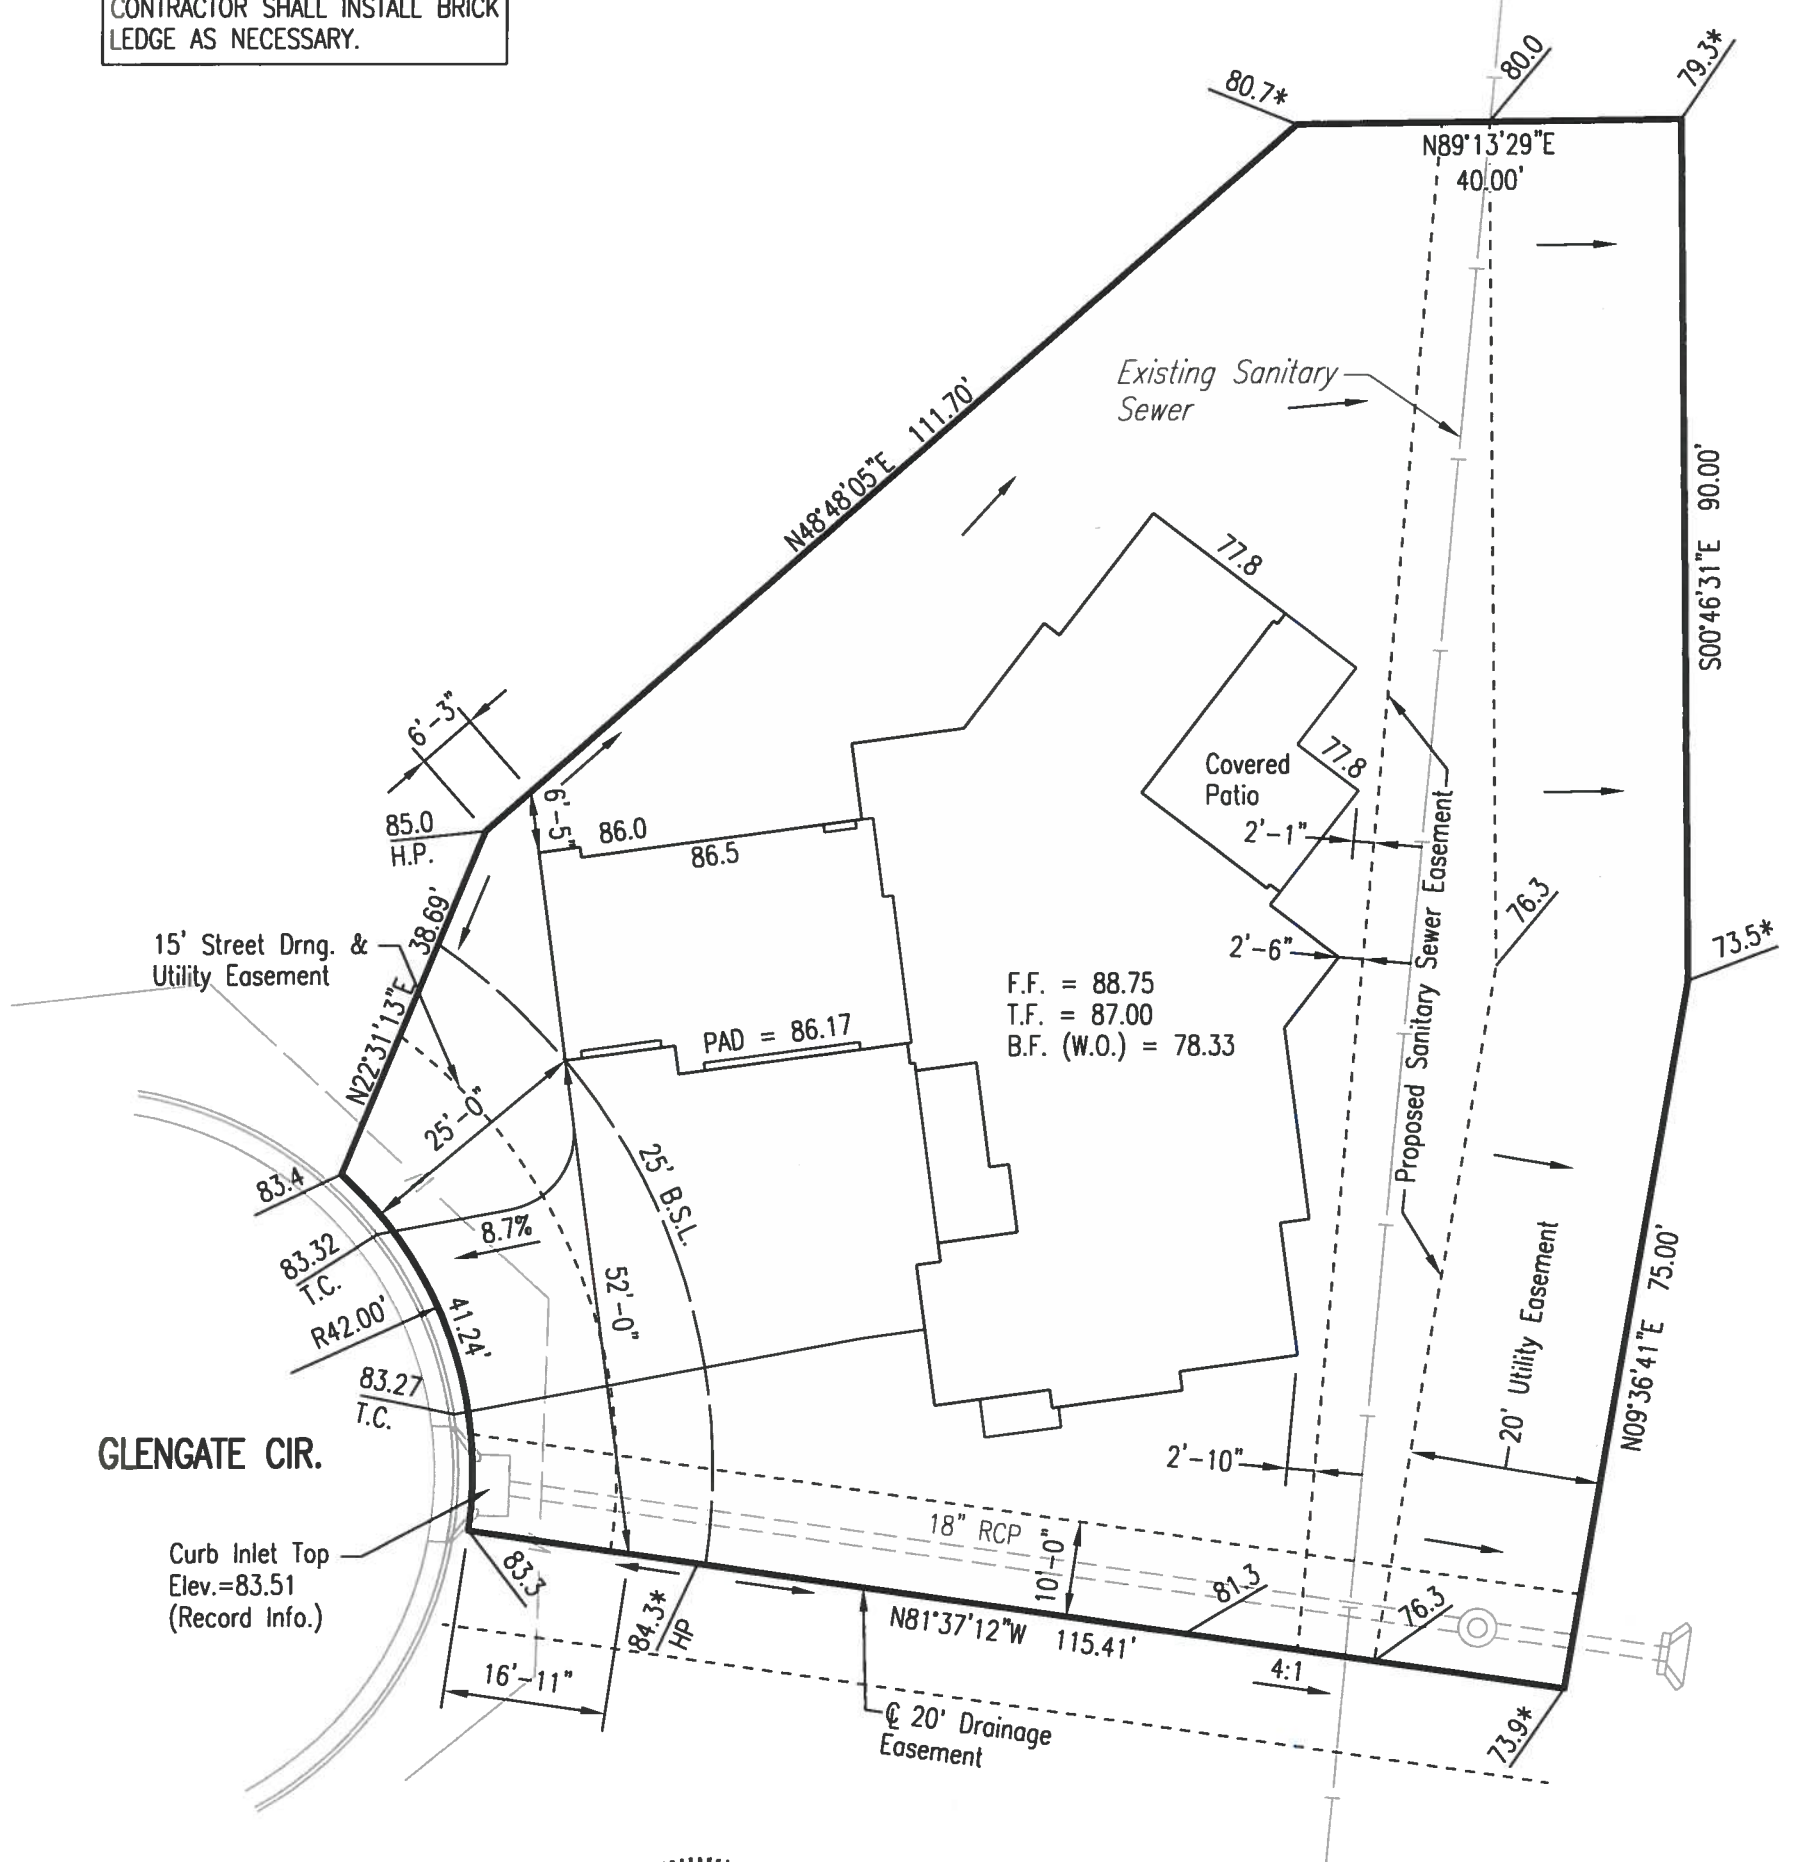

303 SOUTH TOPE  
 WICHITA, KS 6721  
 316-262-2691  
 www.pec1.com