



Savina Drainage Canal Plan: Plan 01 5/8/2007

RS = 9940

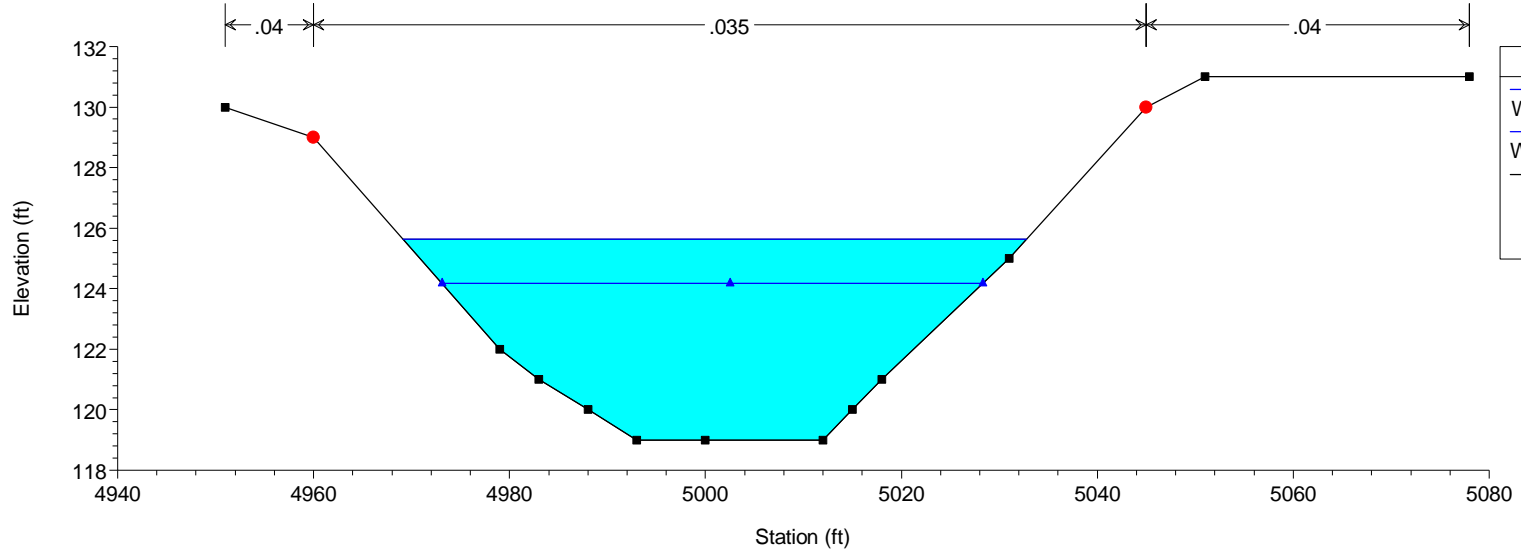


Savina Drainage Canal Plan: Plan 01 5/8/2007

RS = 9840

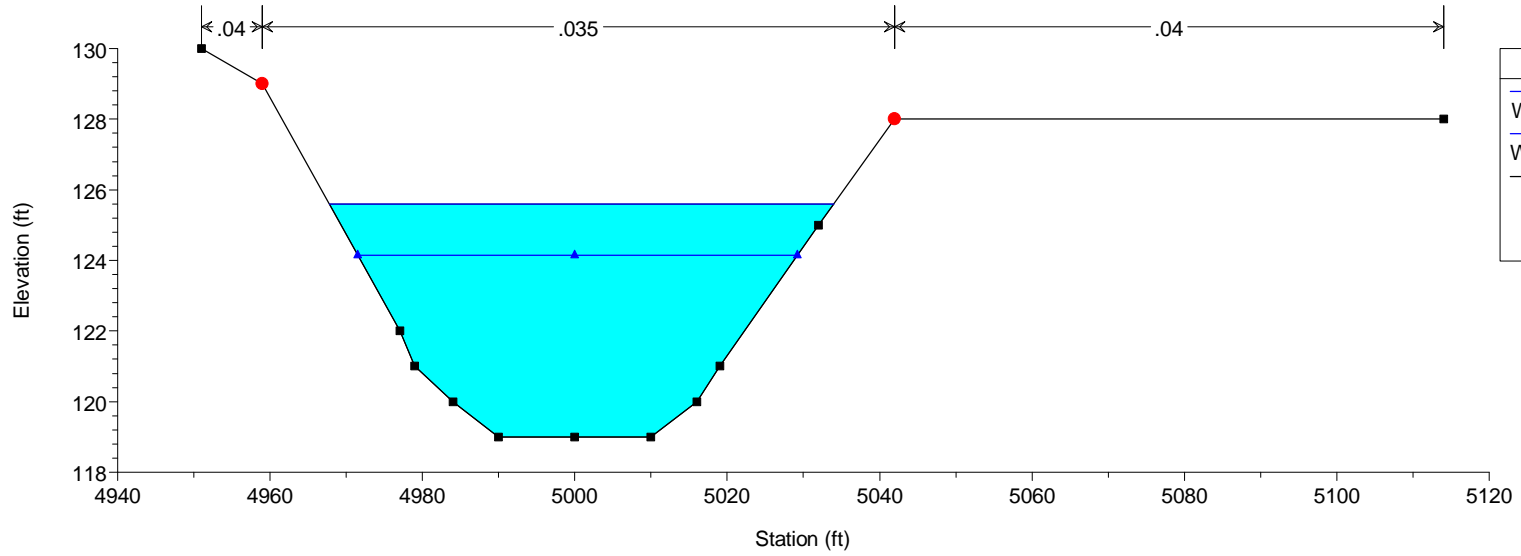

Savina Drainage Canal Plan: Plan 01 5/8/2007


RS = 9740

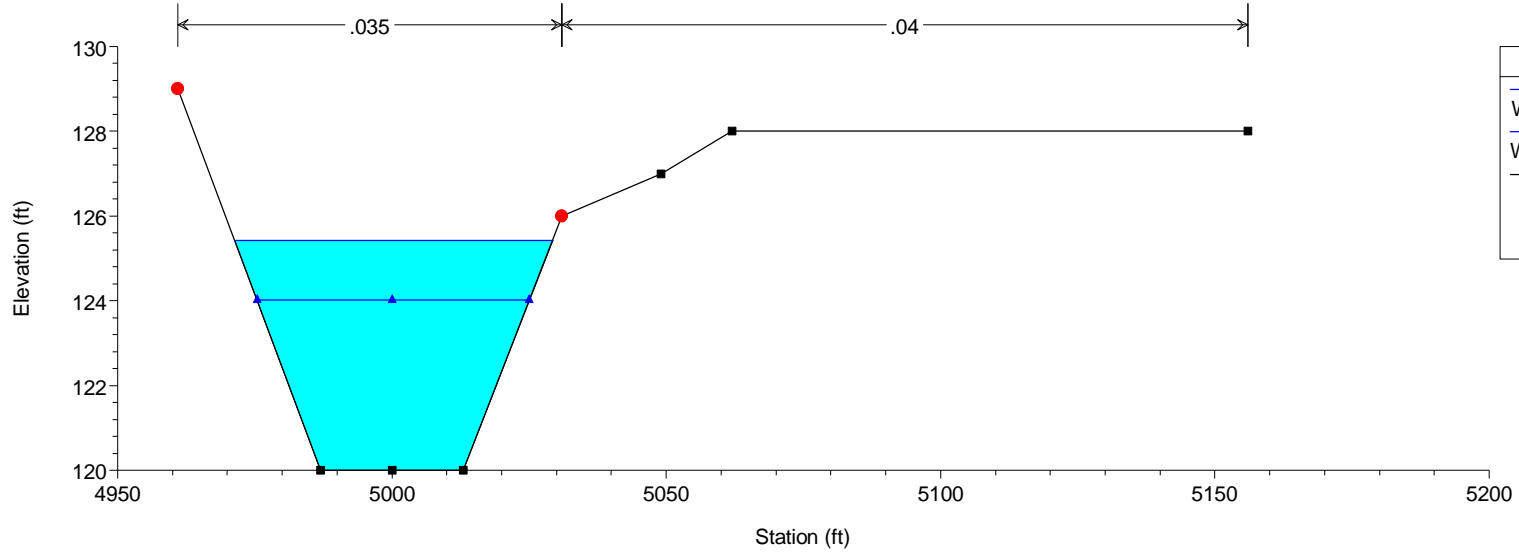

Legend	
WS Calced 100 yr FI	▲
WS Calced 2 yr Flow	—
Ground	■
Bank Sta	●

Savina Drainage Canal Plan: Plan 01 5/8/2007


RS = 9640

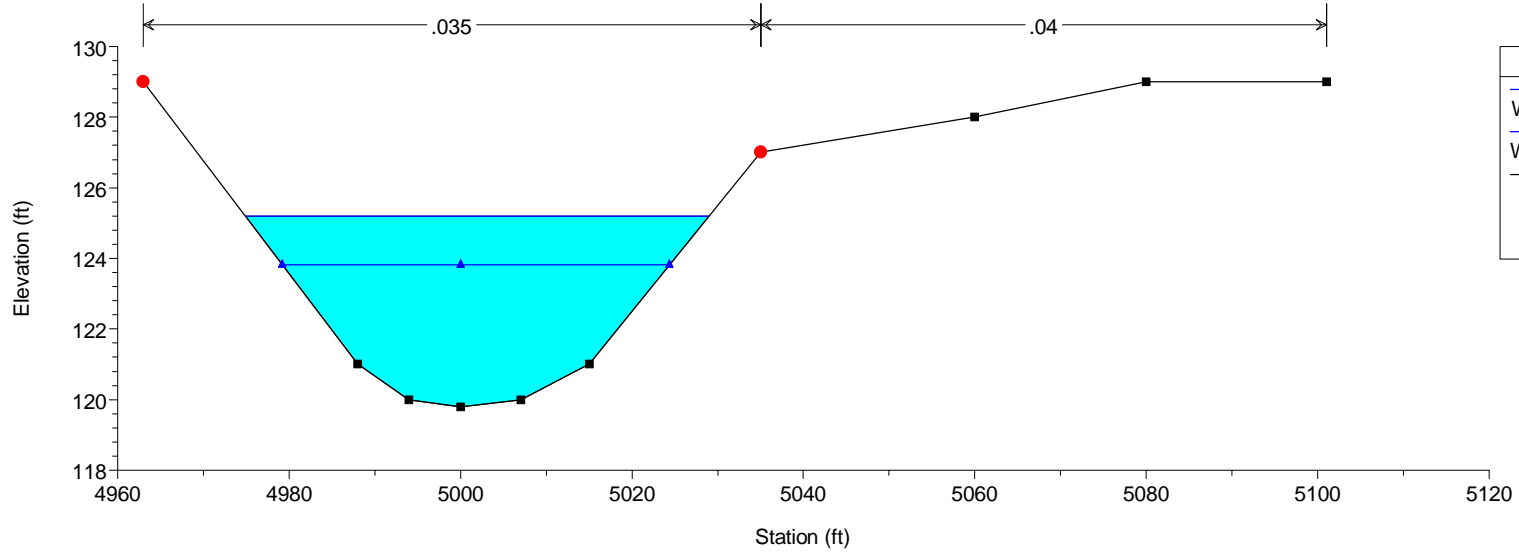

Legend	
WS Calced 100 yr FI	▲
WS Calced 2 yr Flow	—
Ground	■
Bank Sta	●


Savina Drainage Canal Plan: Plan 01 5/8/2007

RS = 9540

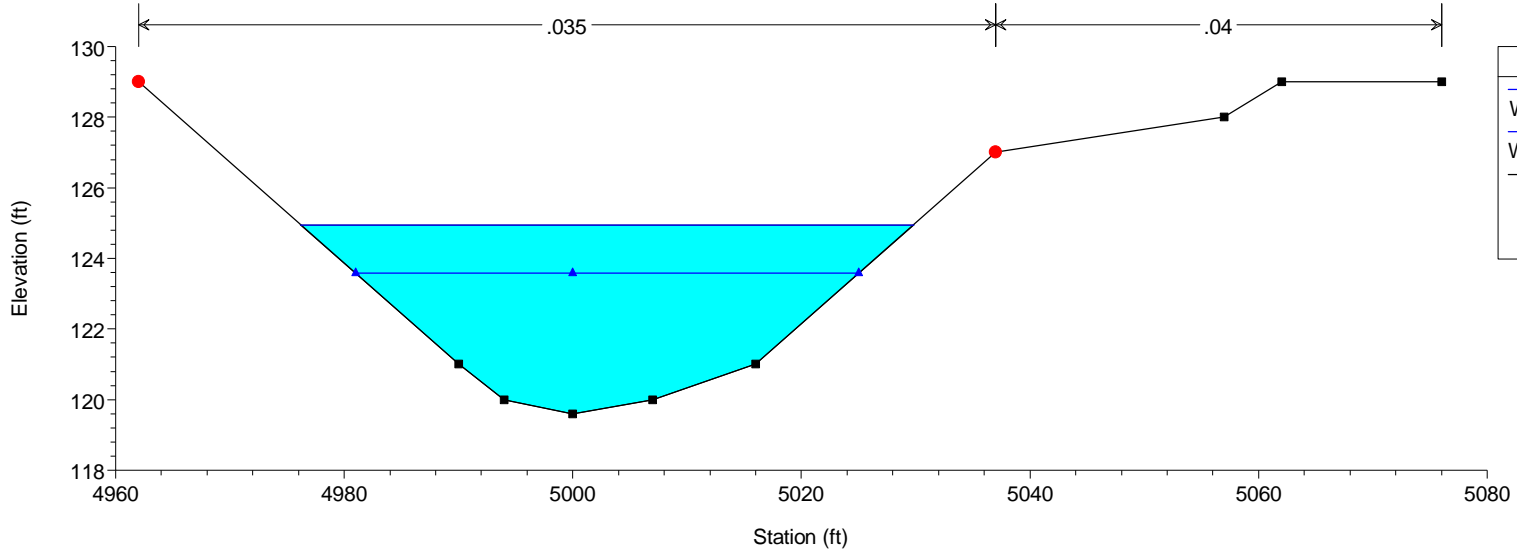



Savina Drainage Canal Plan: Plan 01 5/8/2007

RS = 9440

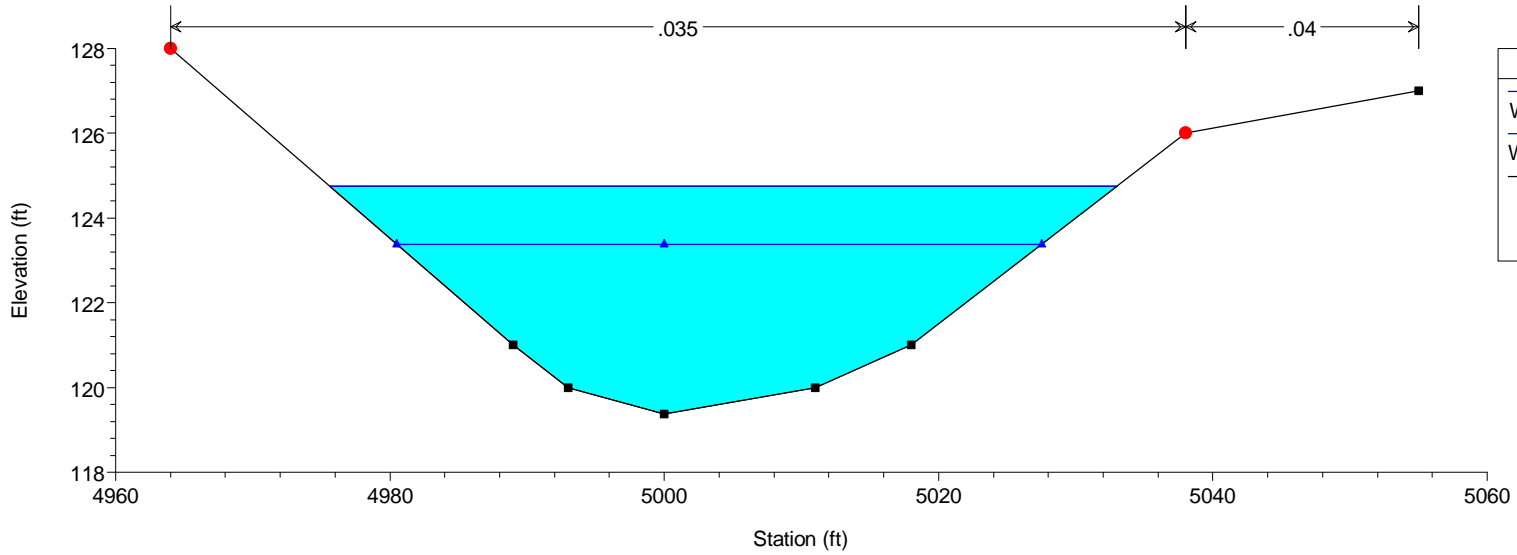

Savina Drainage Canal Plan: Plan 01 5/8/2007

RS = 9340

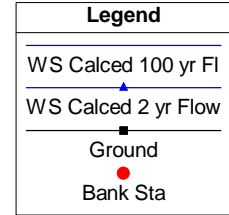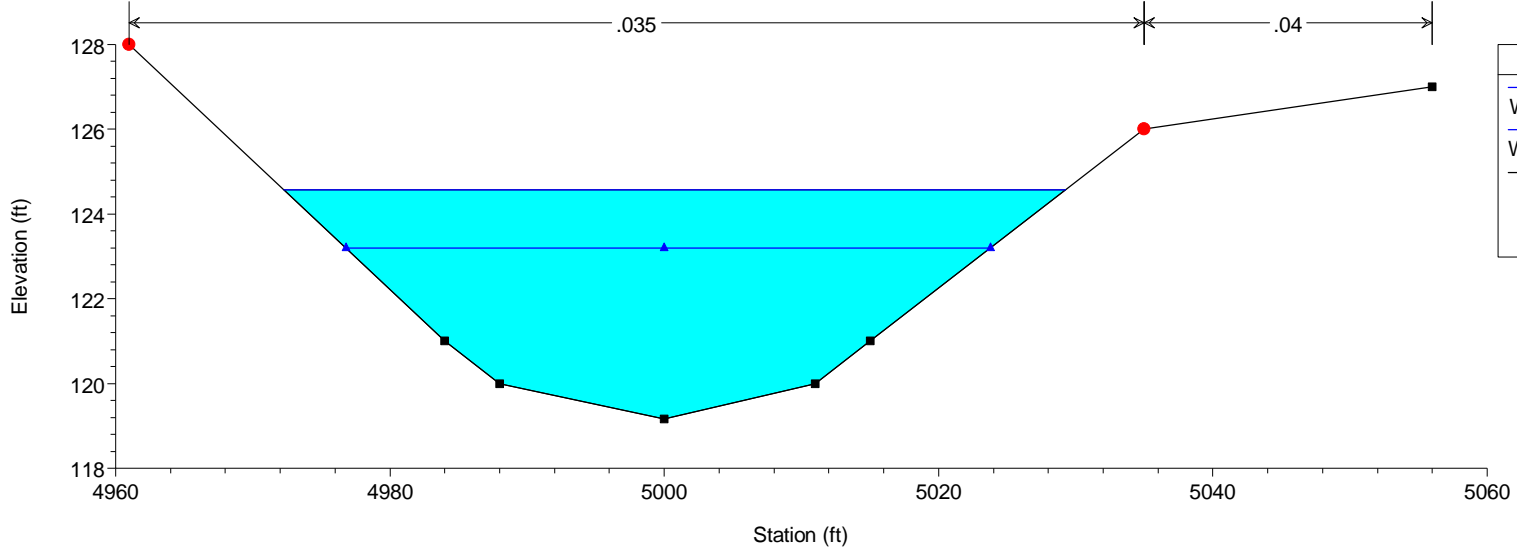

Savina Drainage Canal Plan: Plan 01 5/8/2007

RS = 9267

