
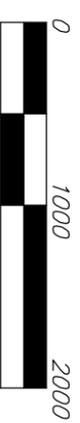


DRAINAGE CONCEPT

RIVER WOOD ADDITION

WICHITA, SEDGWICK COUNTY, KANSAS

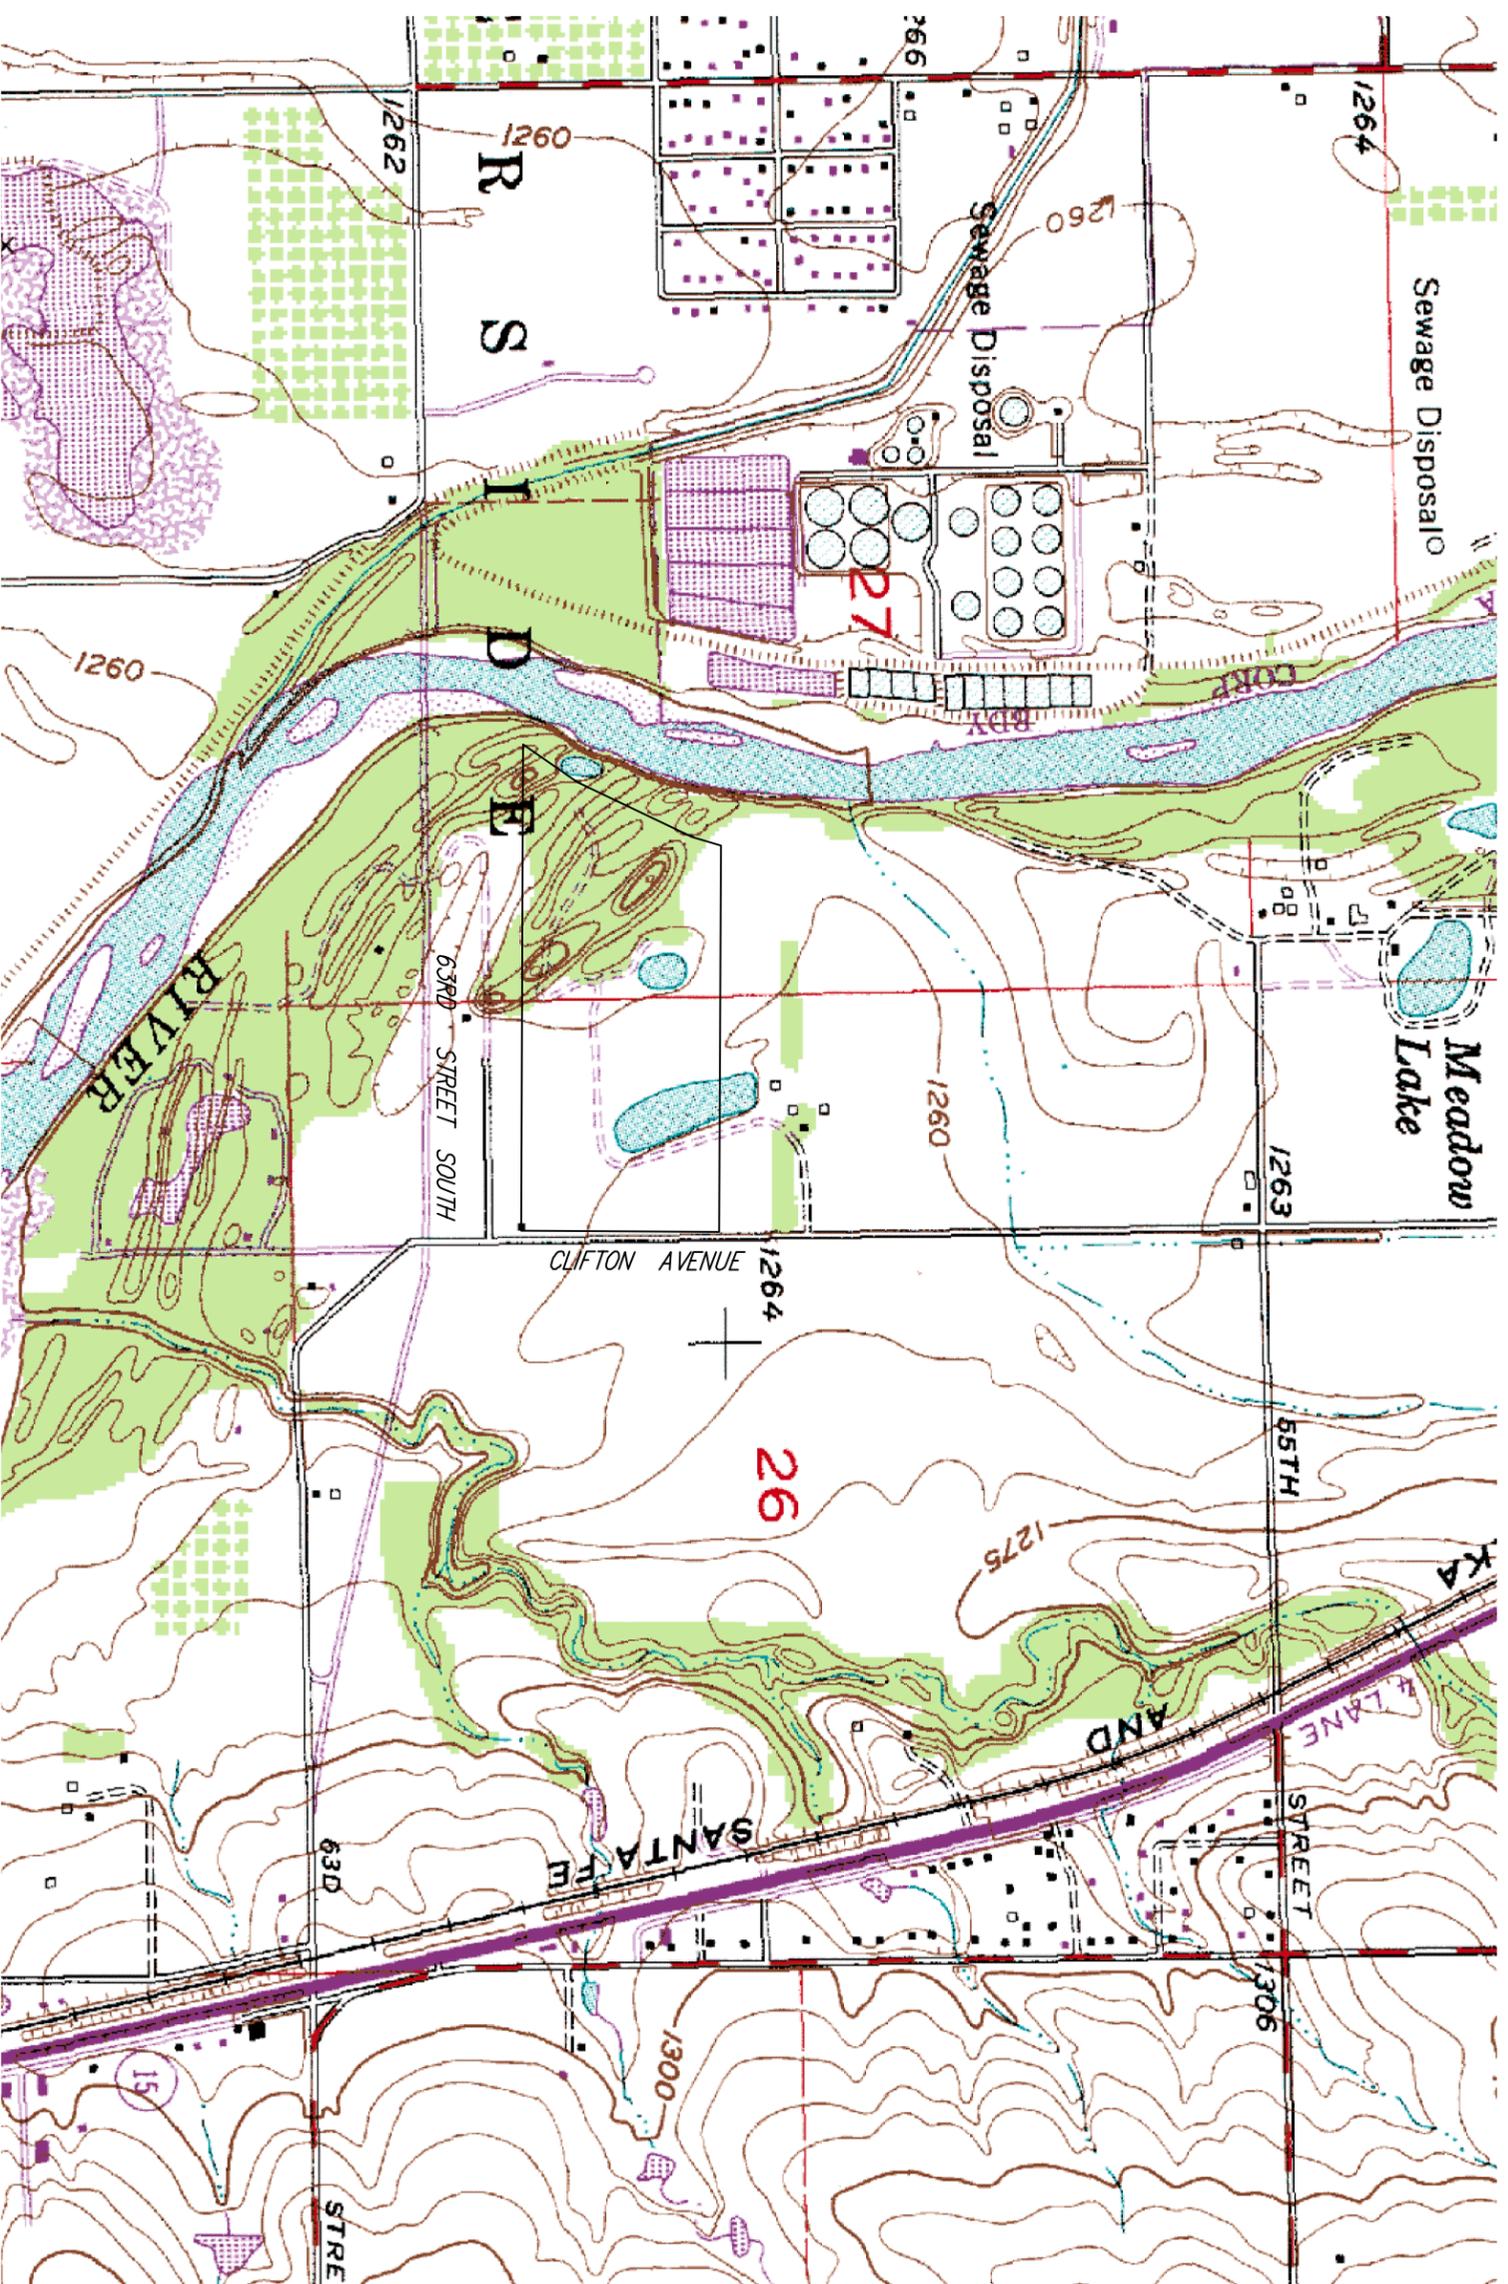

DATE OF PREPARATION: 16 FEBRUARY, 2007
 DATE OF TOPOGRAPHY: 30 NOVEMBER, 2005
 CONTOUR INTERVALS = 2 FOOT

55TH STREET SOUTH	
E 1/2 171 SEC. 1285, R1E	W 1/2 176 SEC. 1285, R1E
SITE 63RD STREET SOUTH	CLIFTON

VICINITY MAP