


The construction of any portion of a wall or fence, in or across another easement needs to be approved by City Engineering.

$\Delta = 09^{\circ}54'22''$ (D)
 $\Delta = 09^{\circ}54'00''$ (M)
 $R = 419.25'$ (D)&(M)
 $L = 72.49'$ (D)
 $L = 72.45'$ (M)
 $Chd. = 72.40'$ (D)
 $Chd. = 72.36'$ (M)
 $Brg. = S15^{\circ}50'01''E$ (D)
 $Brg. = S15^{\circ}52'02''E$ (M)

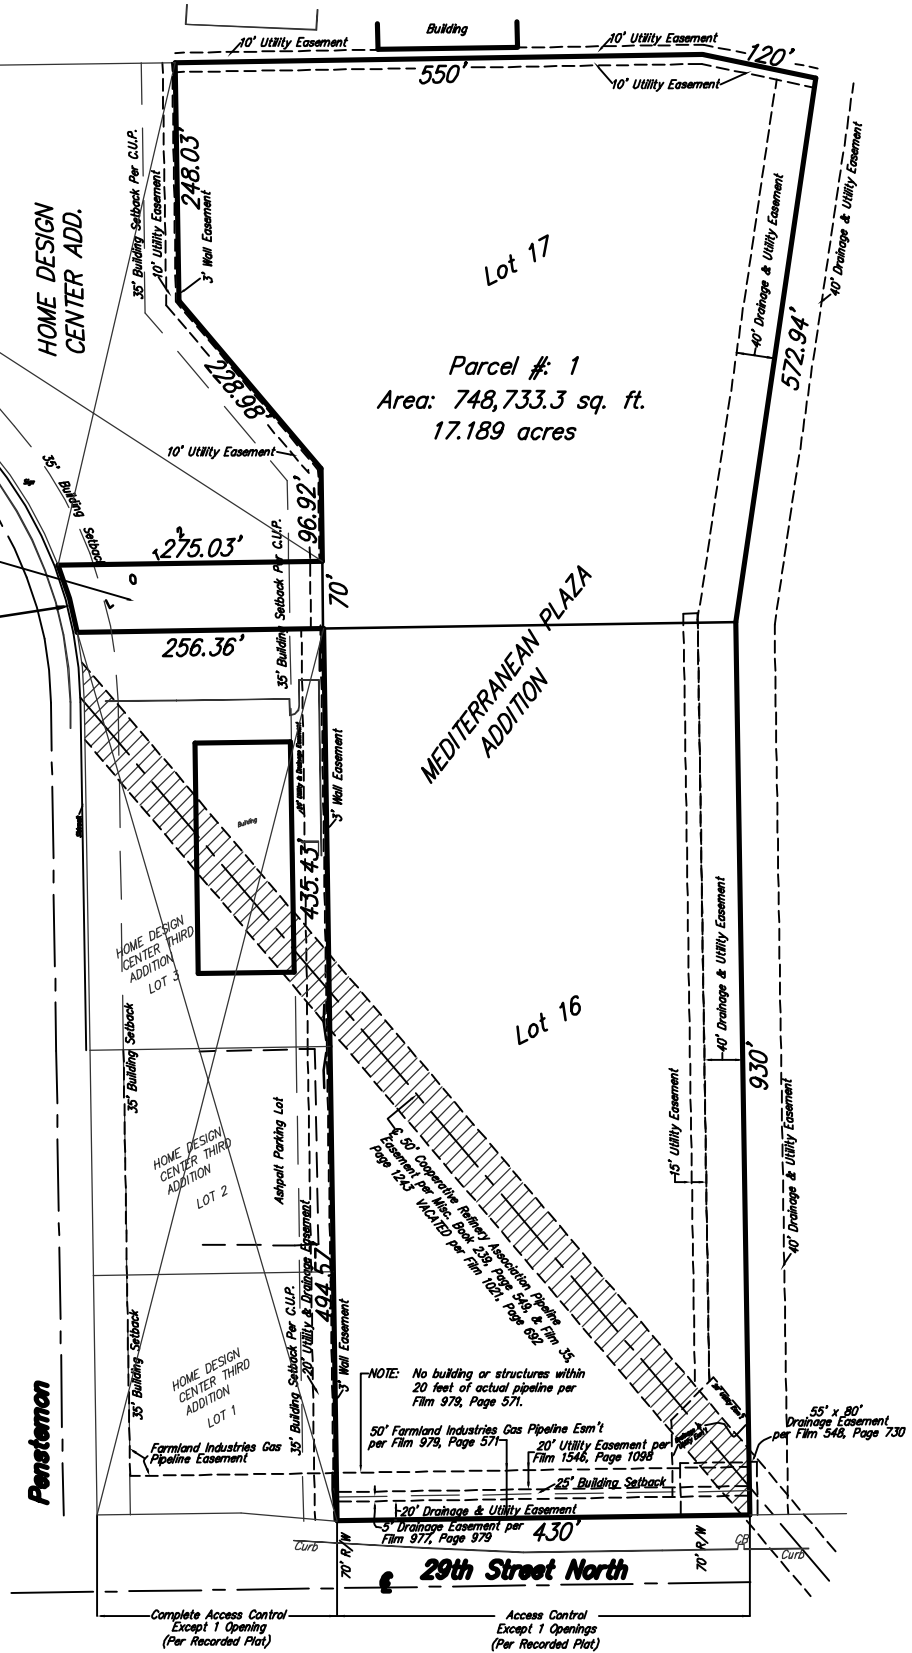


Baughman Company, P.A.
 315 Ellis St. Wichita, KS 67211 P 316-262-7271 F 316-262-0149
Baughman ENGINEERING | SURVEYING | PLANNING | LANDSCAPE ARCHITECTURE

Lot Split