

**NORTHWEST YMCA**


**IMPERVIOUS  
PLAN**

SHEET TITLE  
PROJECT NUMBER  
**04094**

DESIGN BY  
DRAWN BY  
CHECKED BY  
**MAB**  
**KWS**  
**MAB**

ISSUED  
REVISED

SHEET NO.  
**1 of 1**

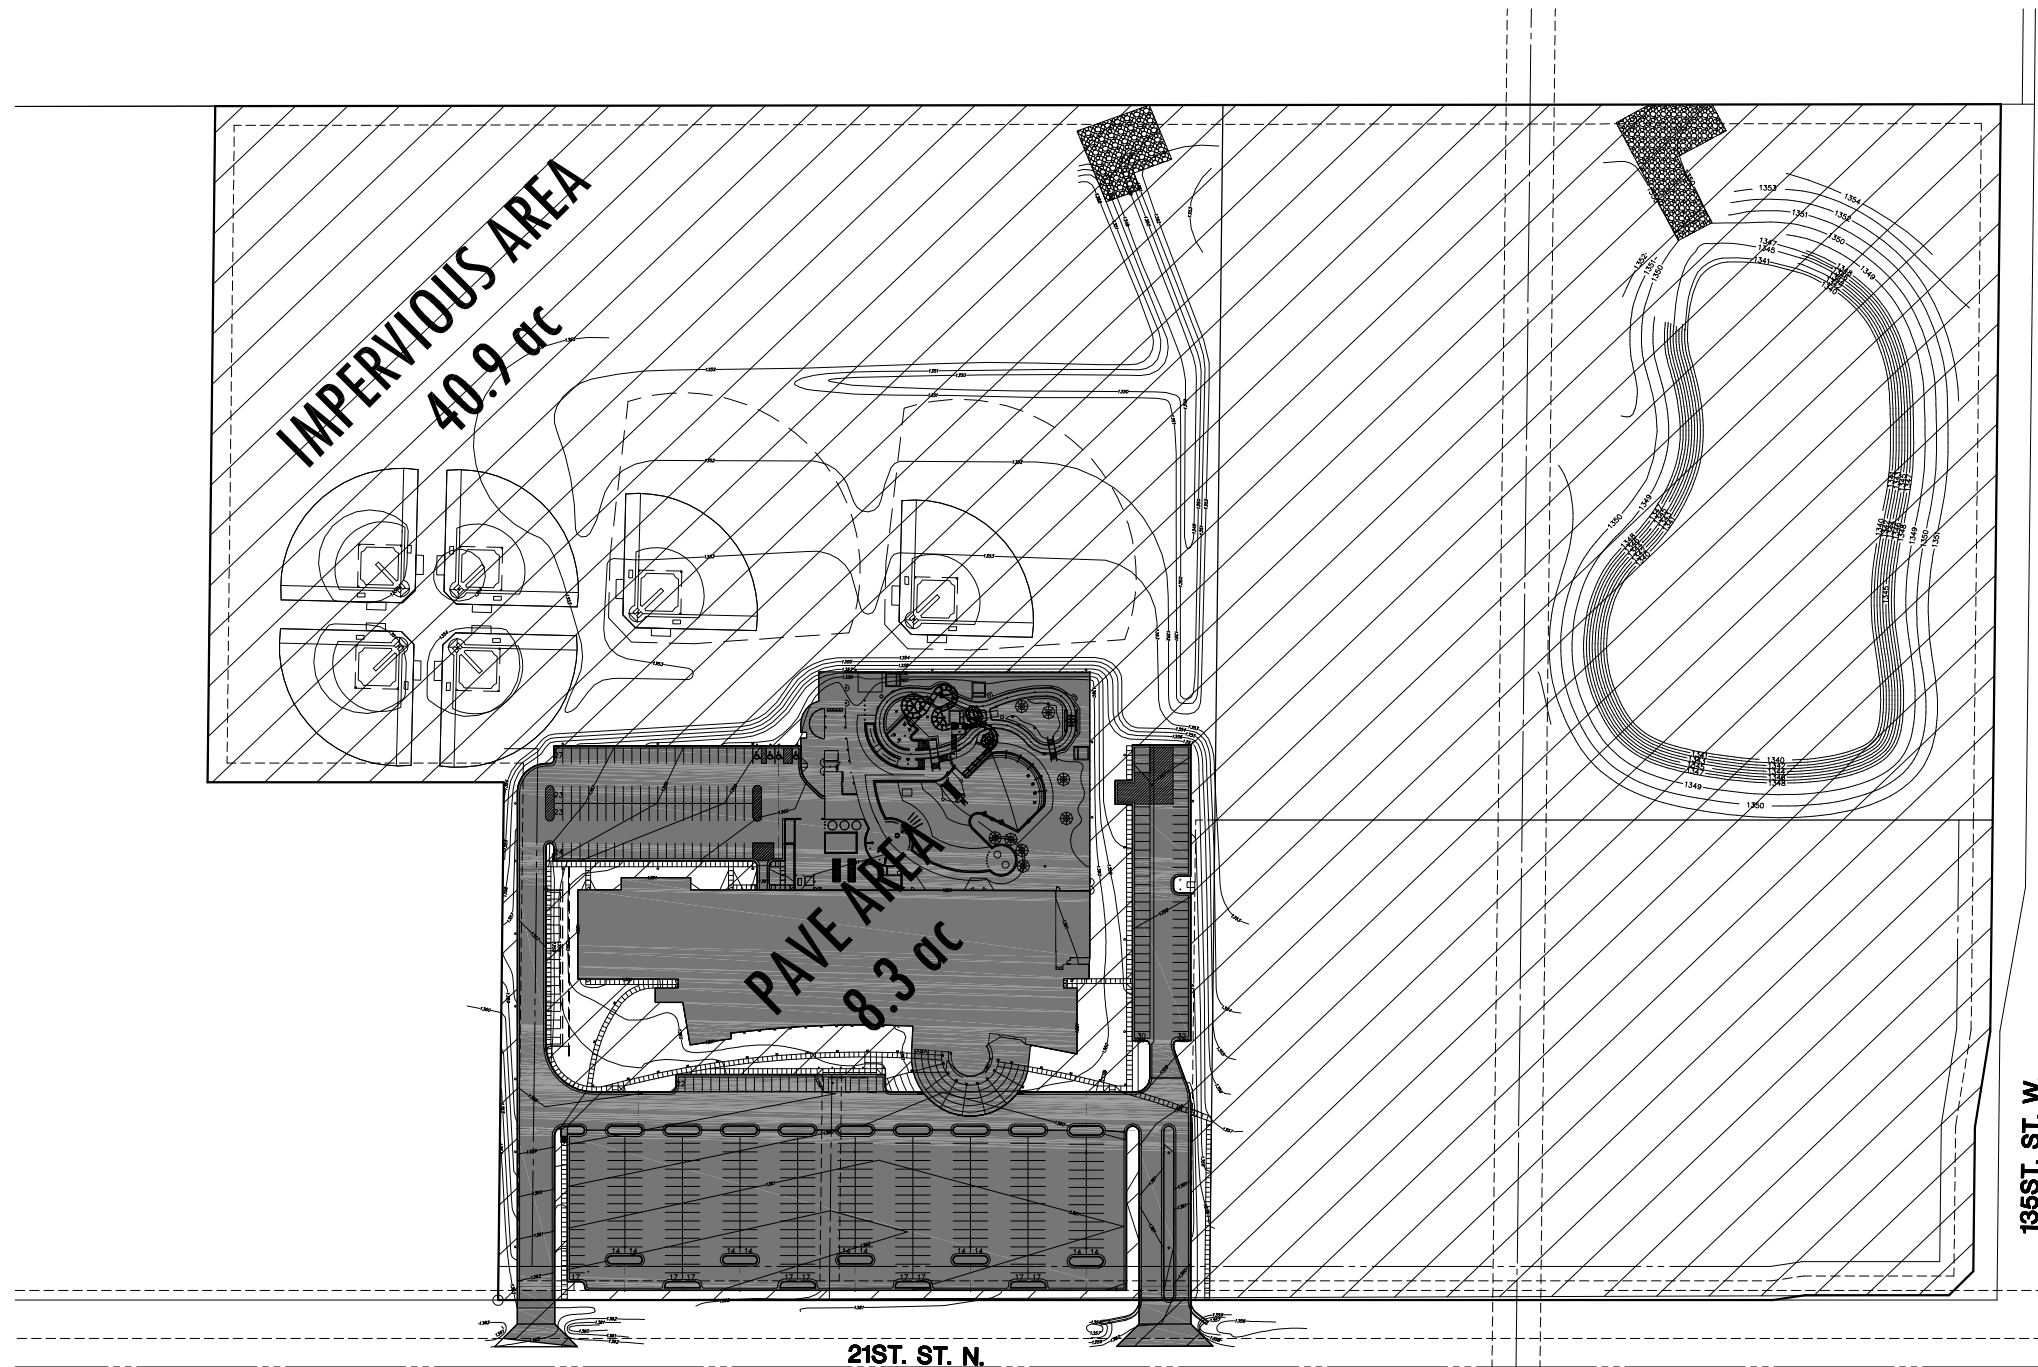

**LEGEND**

- IMPERVIOUS AREA (83.1%)
- PAVE AREA (16.9%)