

TERRA TECH

LAND SURVEYING INC.

Drainage Concept

"VICINITY SKETCH"

# WILDCAT RSC ADDITION WICHITA, KANSAS


(NW 1/4 SEC. 28, T27S, R2E)




FILE #900109  
9 FEBRUARY, 1990

SITE BENCHMARK: CHISELED  
4" SOUTHEAST CORNER OF  
LOT 2, CROSS TOWN  
EAST, ELEVATION = 182.17  
CITY DATUM

245 West Dawley  
Wichita, Kansas 67202-3607  
(316) 267-0744 / 267-2348

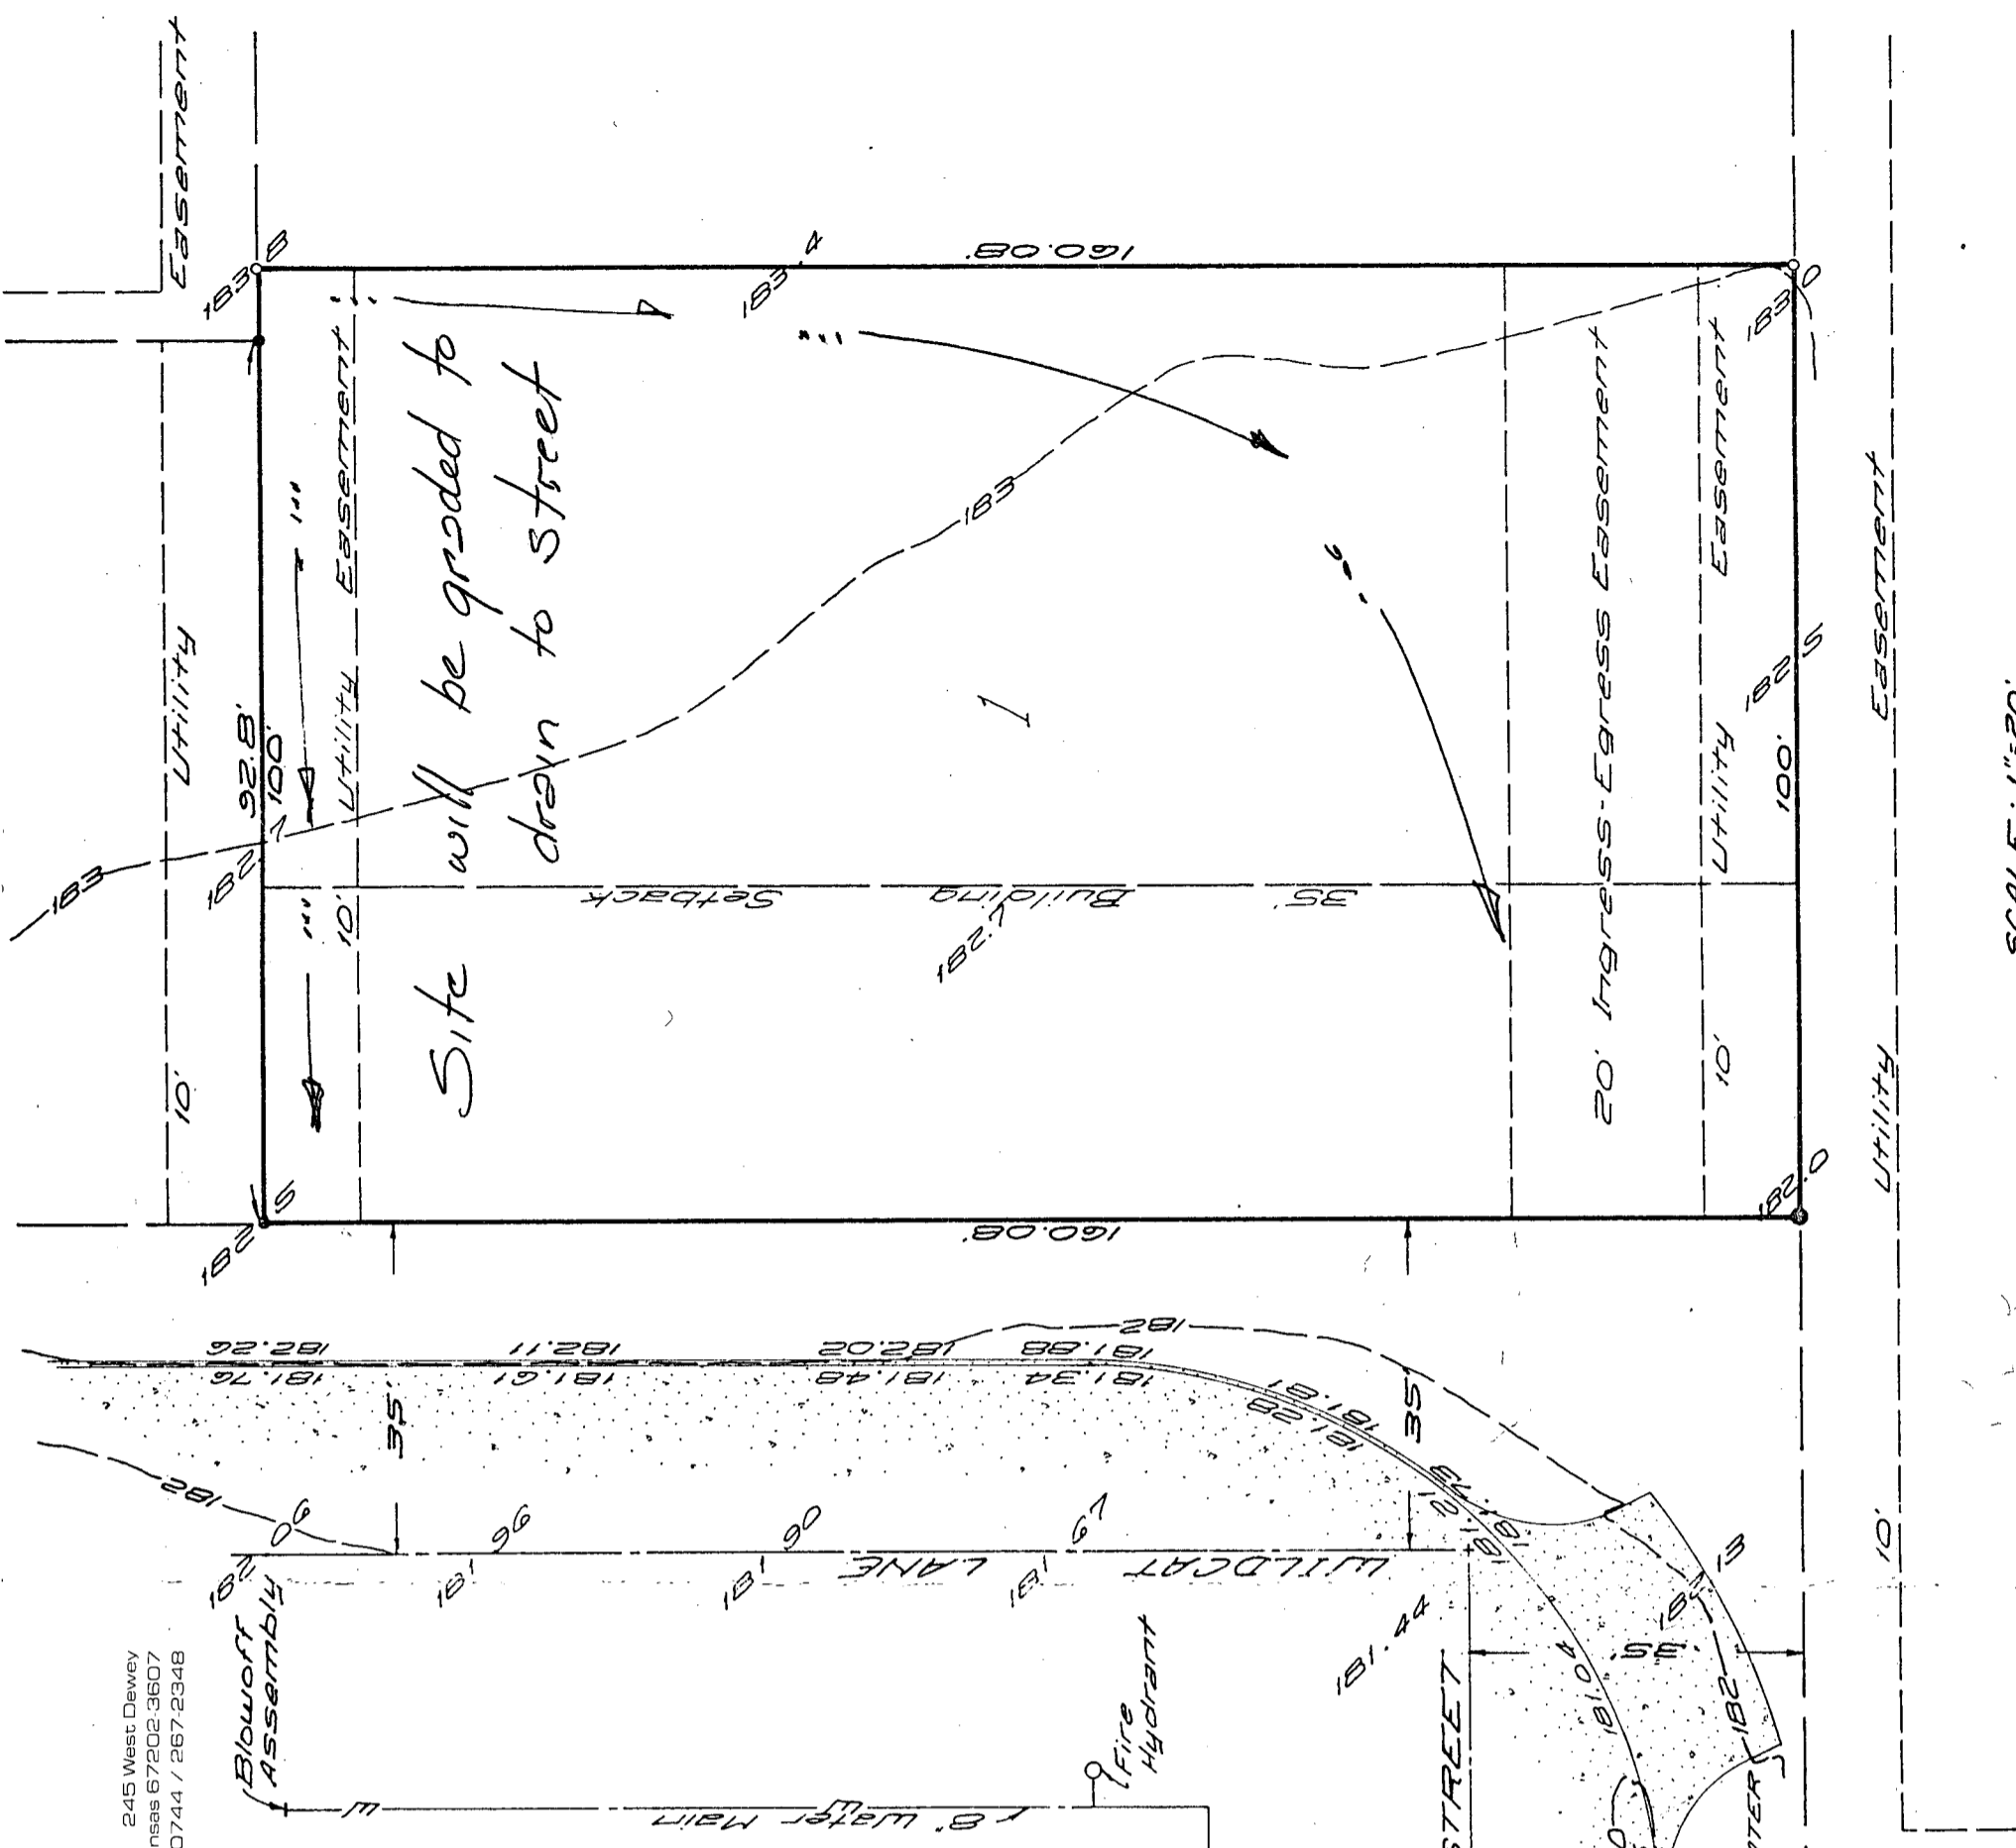

SCALE: 1"=20'

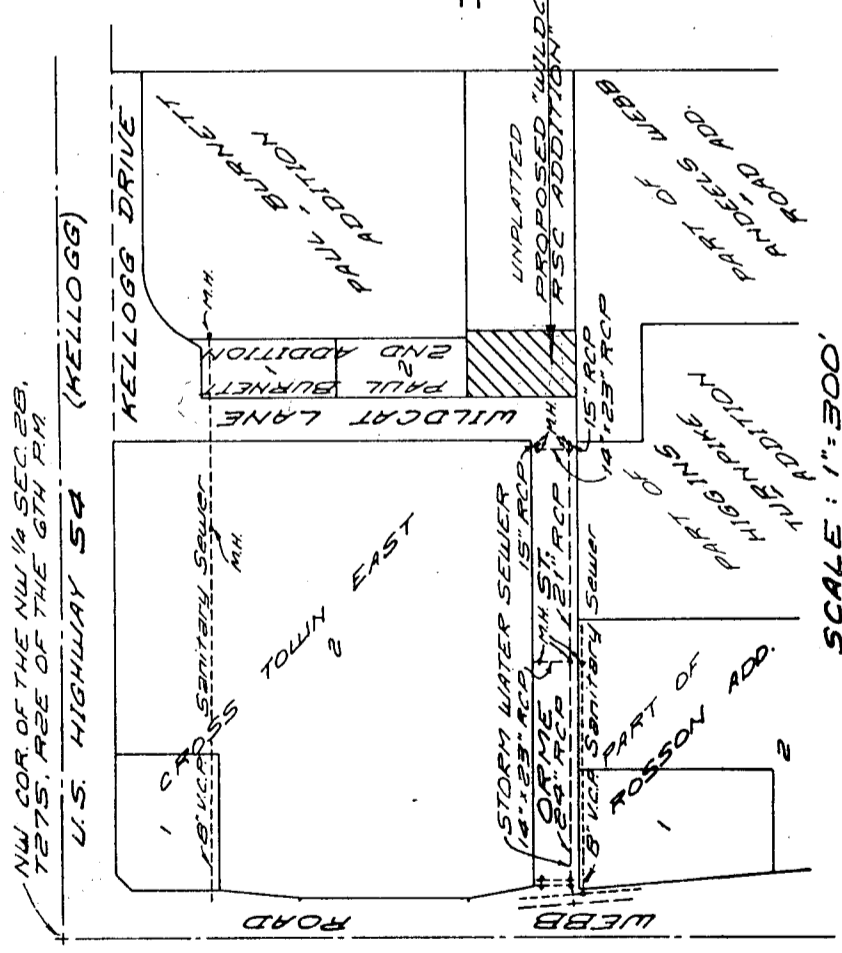

SCALE: 1"=300'