
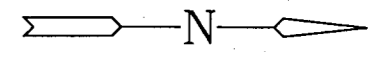
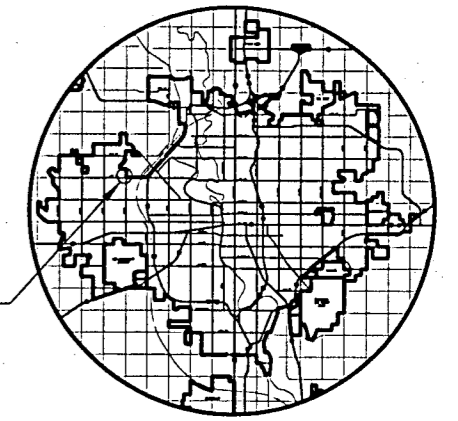


SKETCH PLAT
BROCK ADDITION
 AN ADDITION TO WICHITA, SEDGWICK COUNTY, KANSAS

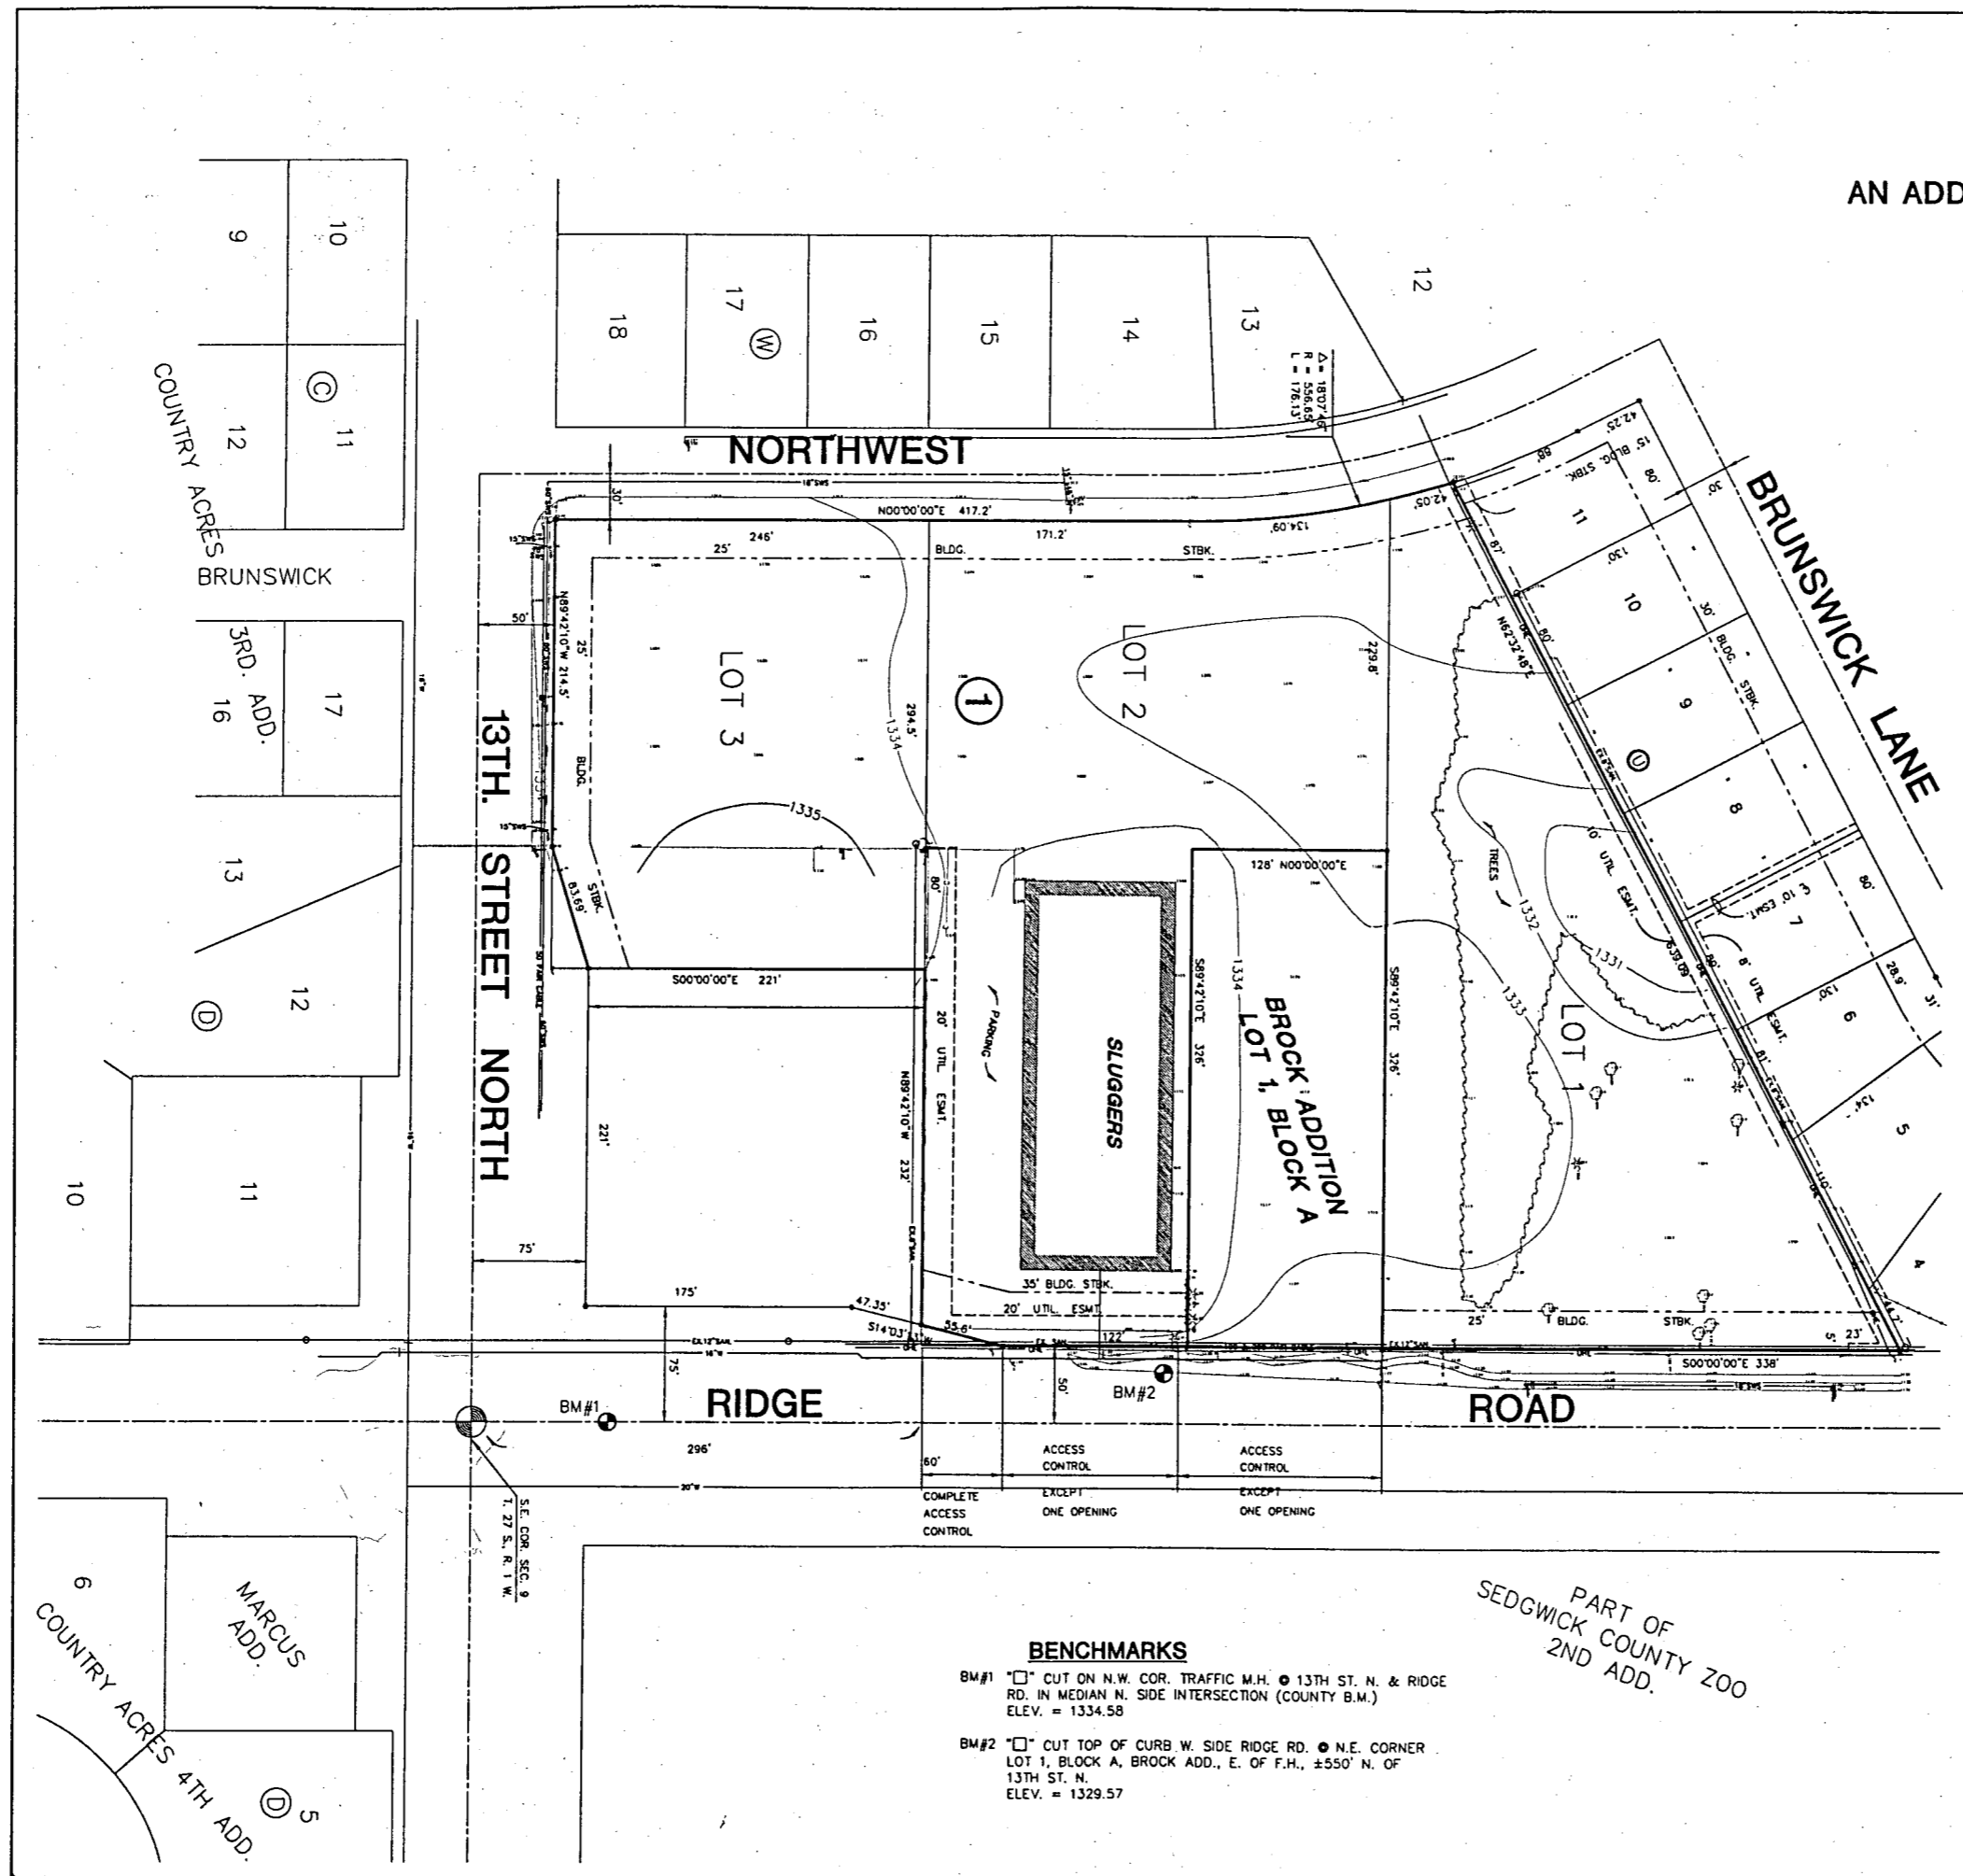

SCALE: 1" = 40'
 Date: 6/6/96
 Survey: MKEC 9/4/96

BENCHMARKS

- BM#1 "□" CUT ON N.W. COR. TRAFFIC M.H. @ 13TH ST. N. & RIDGE RD. IN MEDIAN N. SIDE INTERSECTION (COUNTY B.M.) ELEV. = 1334.58
- BM#2 "□" CUT TOP OF CURB W. SIDE RIDGE RD. @ N.E. CORNER LOT 1, BLOCK A, BROCK ADD., E. OF F.H., ±550' N. OF 13TH ST. N. ELEV. = 1329.57

PART OF
 SEDGWICK COUNTY ZOO
 2ND ADD.



MID-KANSAS ENGINEERING
 CONSULTANTS, INC.
 411 N. WEBB ROAD
 WICHITA, KS. 67206
 316-684-9600

BROCK SECOND ADDITION
 PROJECT NAME

SKETCH PLAT
 SHEET TITLE

| | | |
|----------------------|---------------------|-----------------------|
| G.J.A. DESIGN BY. | B.D.W. DRAWN BY. | G.J.A. CHECKED BY. |
| OCT. 1996 DATE | SKCTHPLT JOB NO. | 1 / 1 SHEET / OF |