


Note: This project shall be constructed in accordance with the current specifications for Sanitary & Storm Sewers, City of Wichita, Kansas.

**QUANTITIES**

Manhole, Type 'A' or 'C'	2 Ea.
8" Sewer Pipe, PVC (SDR 35)	172 L.F.

B.M. So. Side of MH Ring at Bekameyer Elev. 154.06

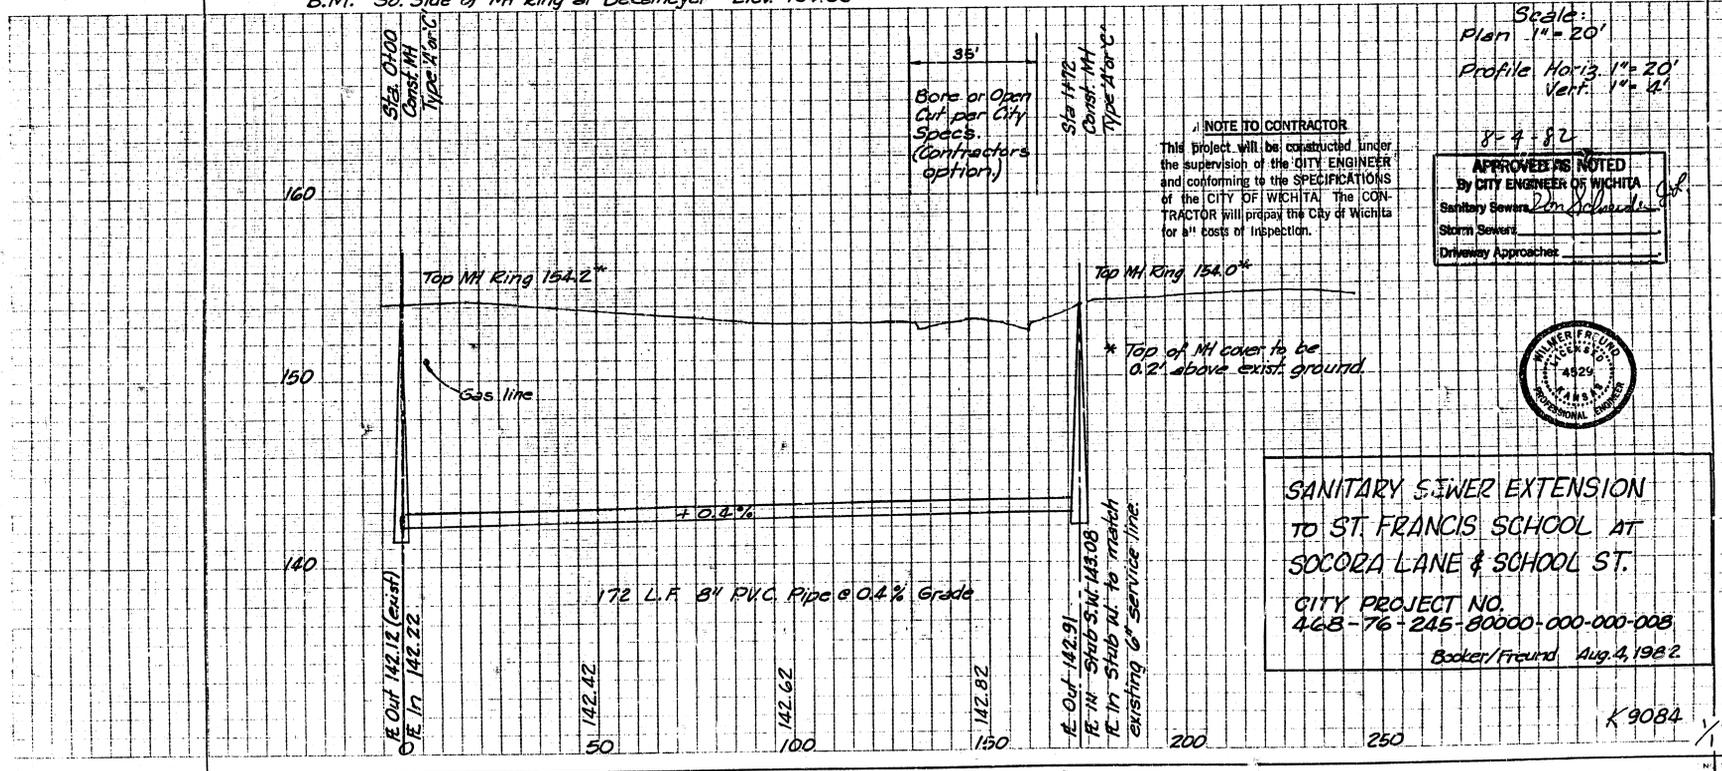

Scale:  
Plan 1" = 20'  
Profile Horiz. 1" = 20'  
Vert. 1" = 4'

**NOTE TO CONTRACTOR**  
This project will be constructed under the supervision of the CITY ENGINEER and conforming to the SPECIFICATIONS of the CITY OF WICHITA. The CONTRACTOR will prepay the City of Wichita for all costs of inspection.

**APPROVED AS NOTED**  
By CITY ENGINEER OF WICHITA  
Sanitary Sewers *Don Schneider*  
Storm Sewers  
Driveway Approaches



**SANITARY SEWER EXTENSION TO ST. FRANCIS SCHOOL AT SOCORA LANE & SCHOOL ST.**  
CITY PROJECT NO. 468-76-245-80000-000-000-008  
Booker/Freund Aug. 2, 1982

K9084

FILMED FROM THE BEST AVAILABLE COPY...