



TRENCH WIDTH AT TOP OF PIPE	
DEPTH OF BACKFILL OVER TOP OF PIPE	Trench Width
0-3'	12'-3"
3-6'	12'-6"
6-9'	12'-9"
9-12'	13'-0"
12-15'	13'-3"
15-18'	13'-6"
18-21'	13'-9"
21-24'	14'-0"
24-27'	14'-3"
27-30'	14'-6"

BACKFILL CHART

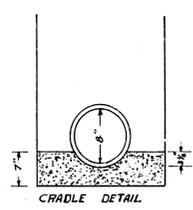

NOTE -
Field Engineer, All Cradling will be on a lined
flat basis. Inspector shall keep this record
according.
Cradle shall set before proceeding with backfill.

B.M. 135.35 N in Ritchie E. c. Edgemoor SL Mt. Vernon.
B.M. 125.27 NW Iron Sunning & Edgemoor
B.M. 125.35 R.R. Spike W.S. Walnut W. Edgemoor SL Grammar.

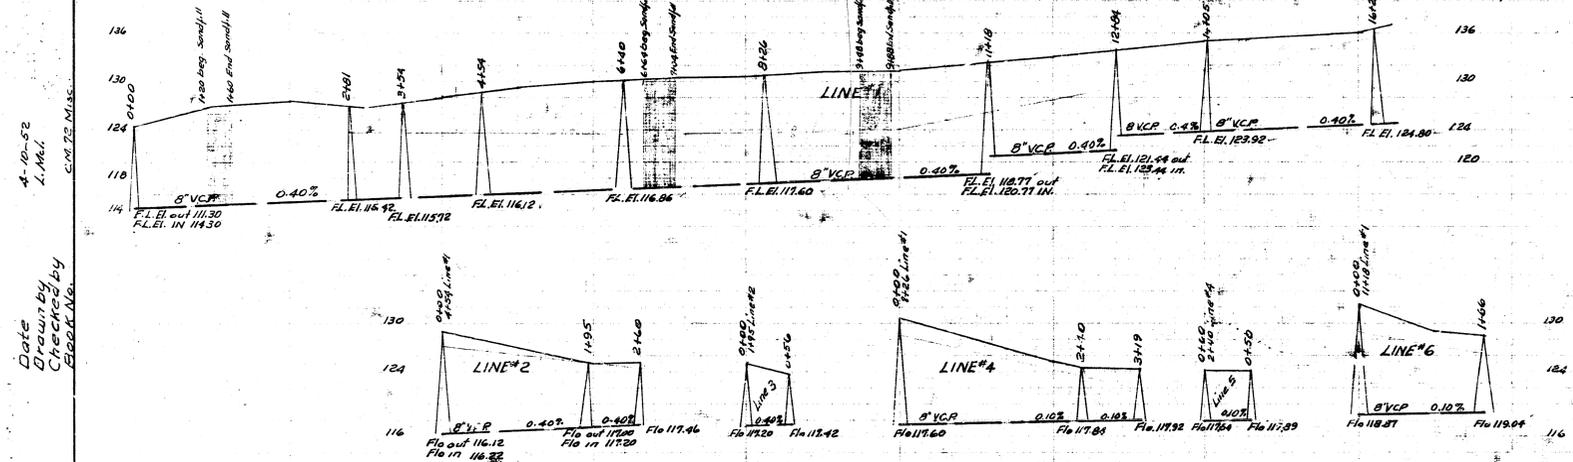

Date 4-10-52
 Drawn by L.M.L.
 Checked by [Signature]
 E.D.G.M.

LAT. 13 SUB-MAIN I WIS.
CITY OF WICHITA KANSAS
LX. WHITE CITY ENGINEER
Proj No. G-22-12

