
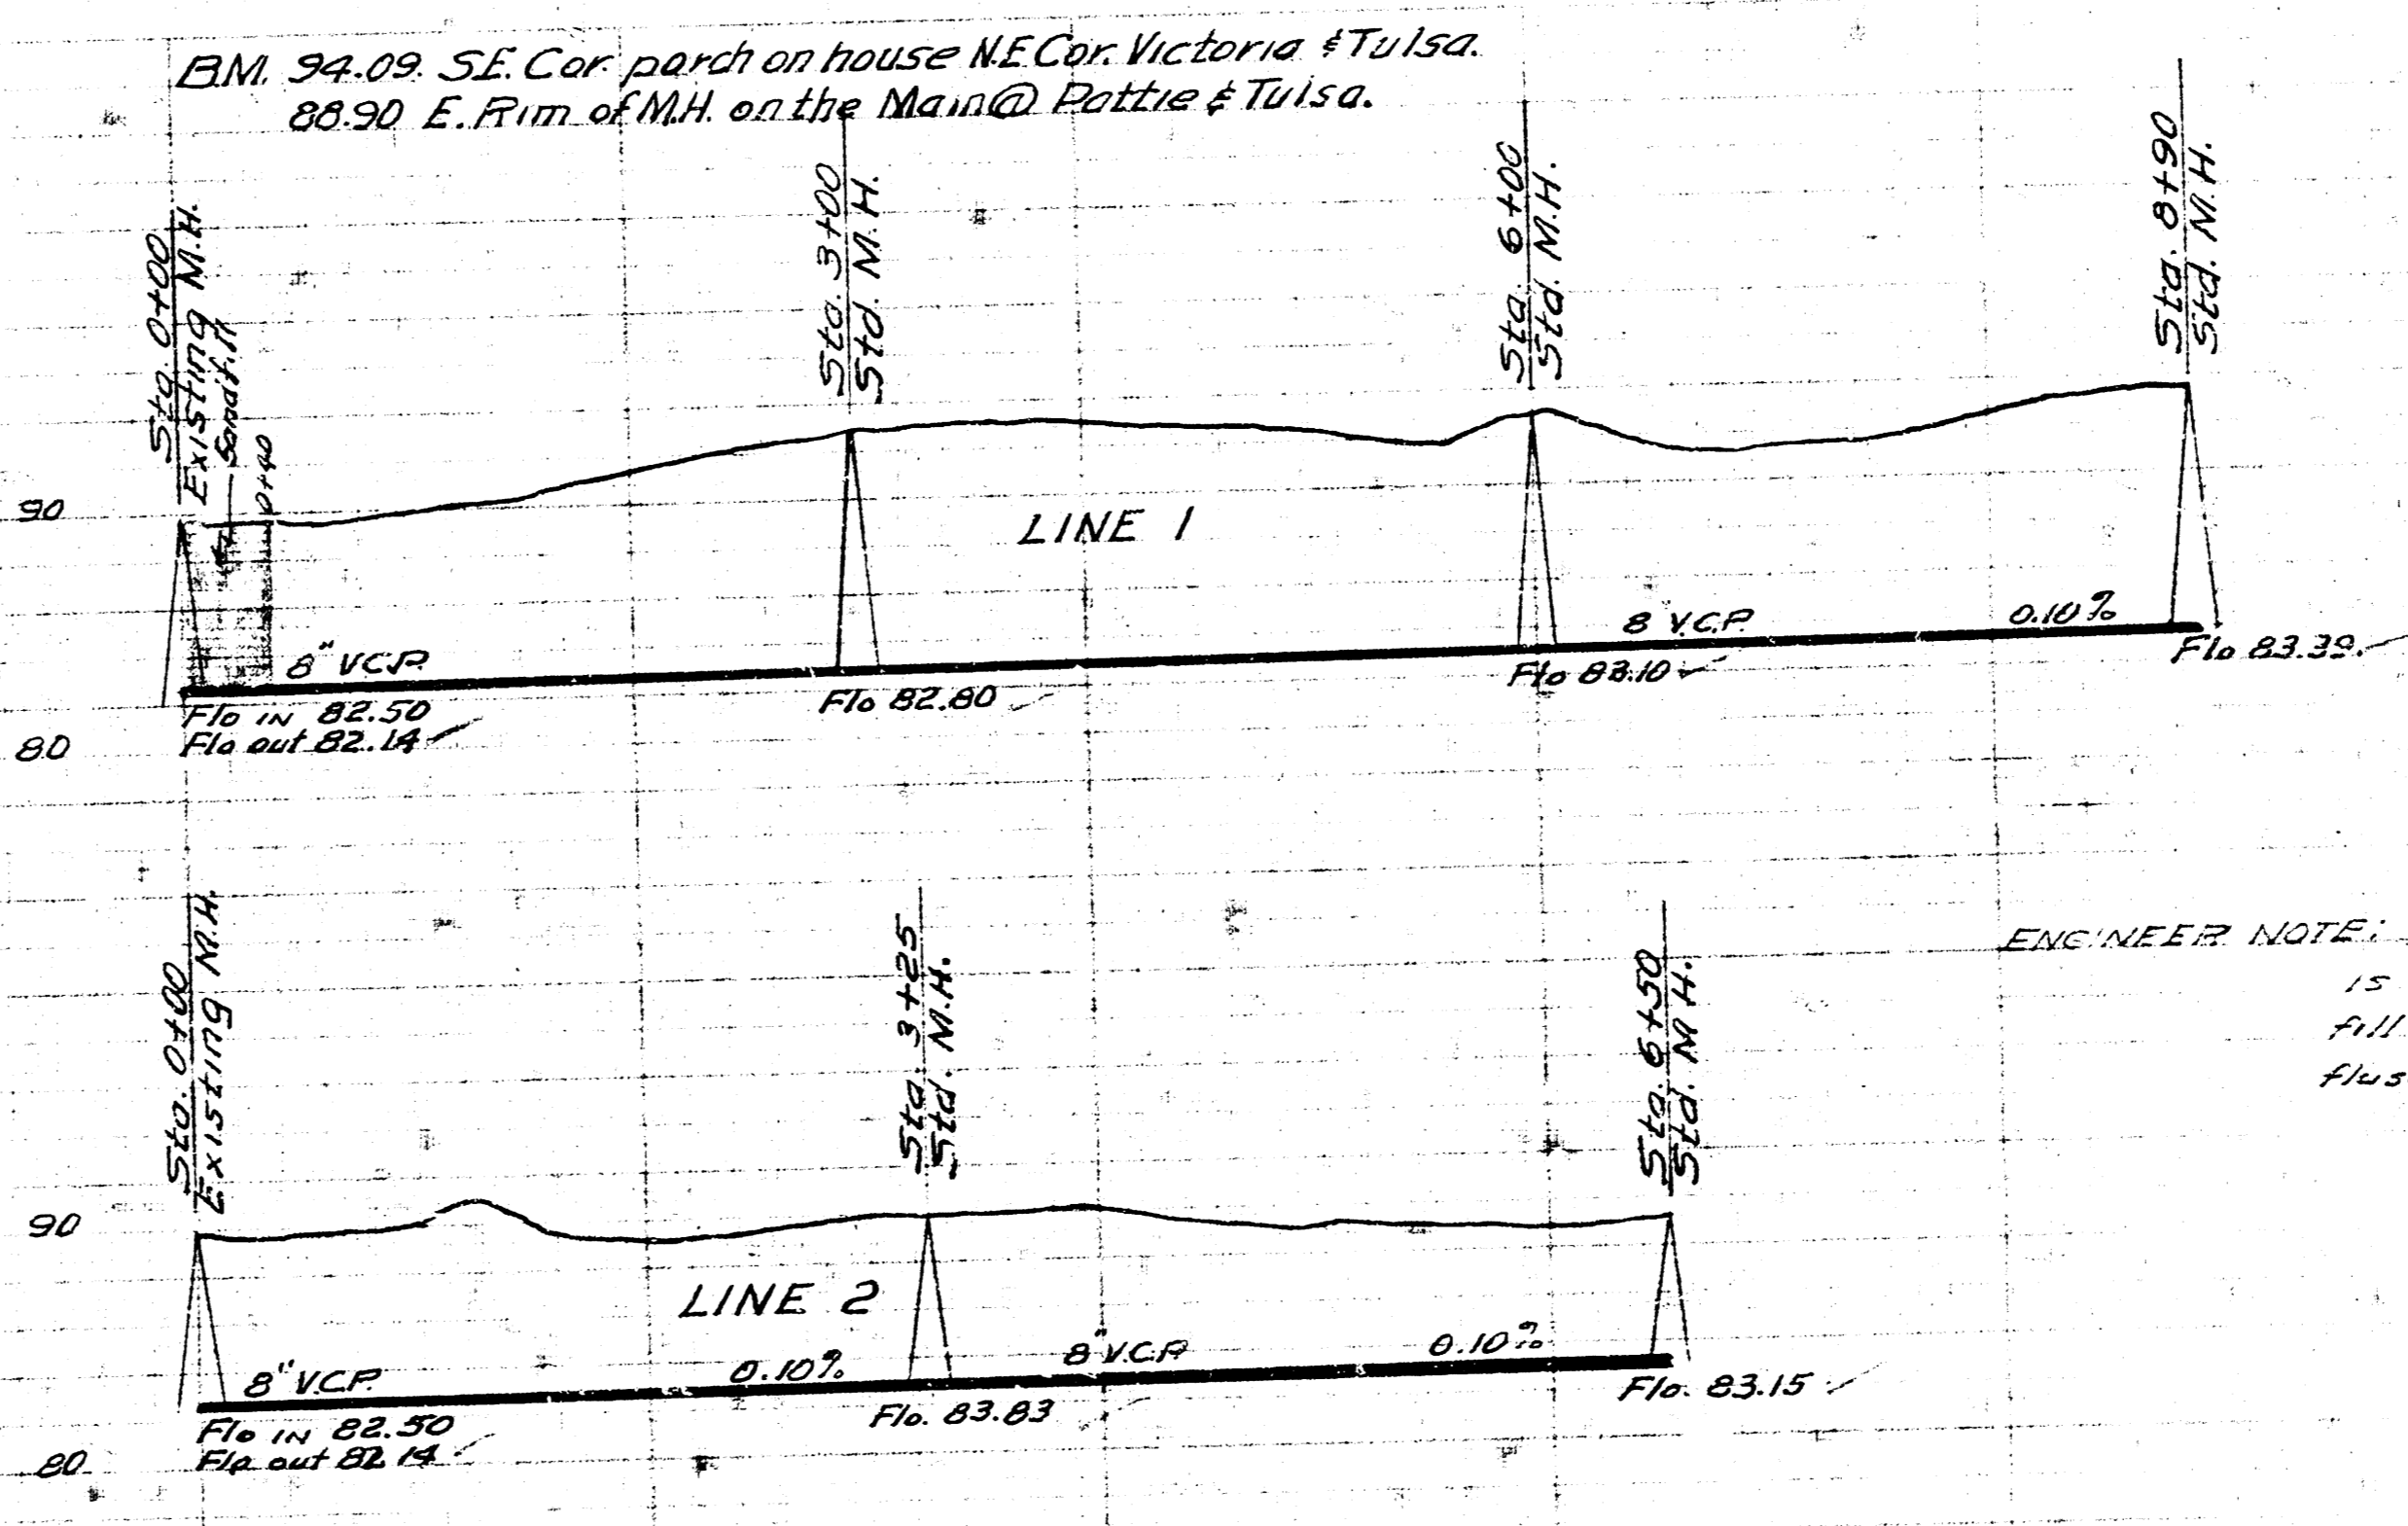


11-16-54  
 Drawn by  
 Checked by  
 Bear No.

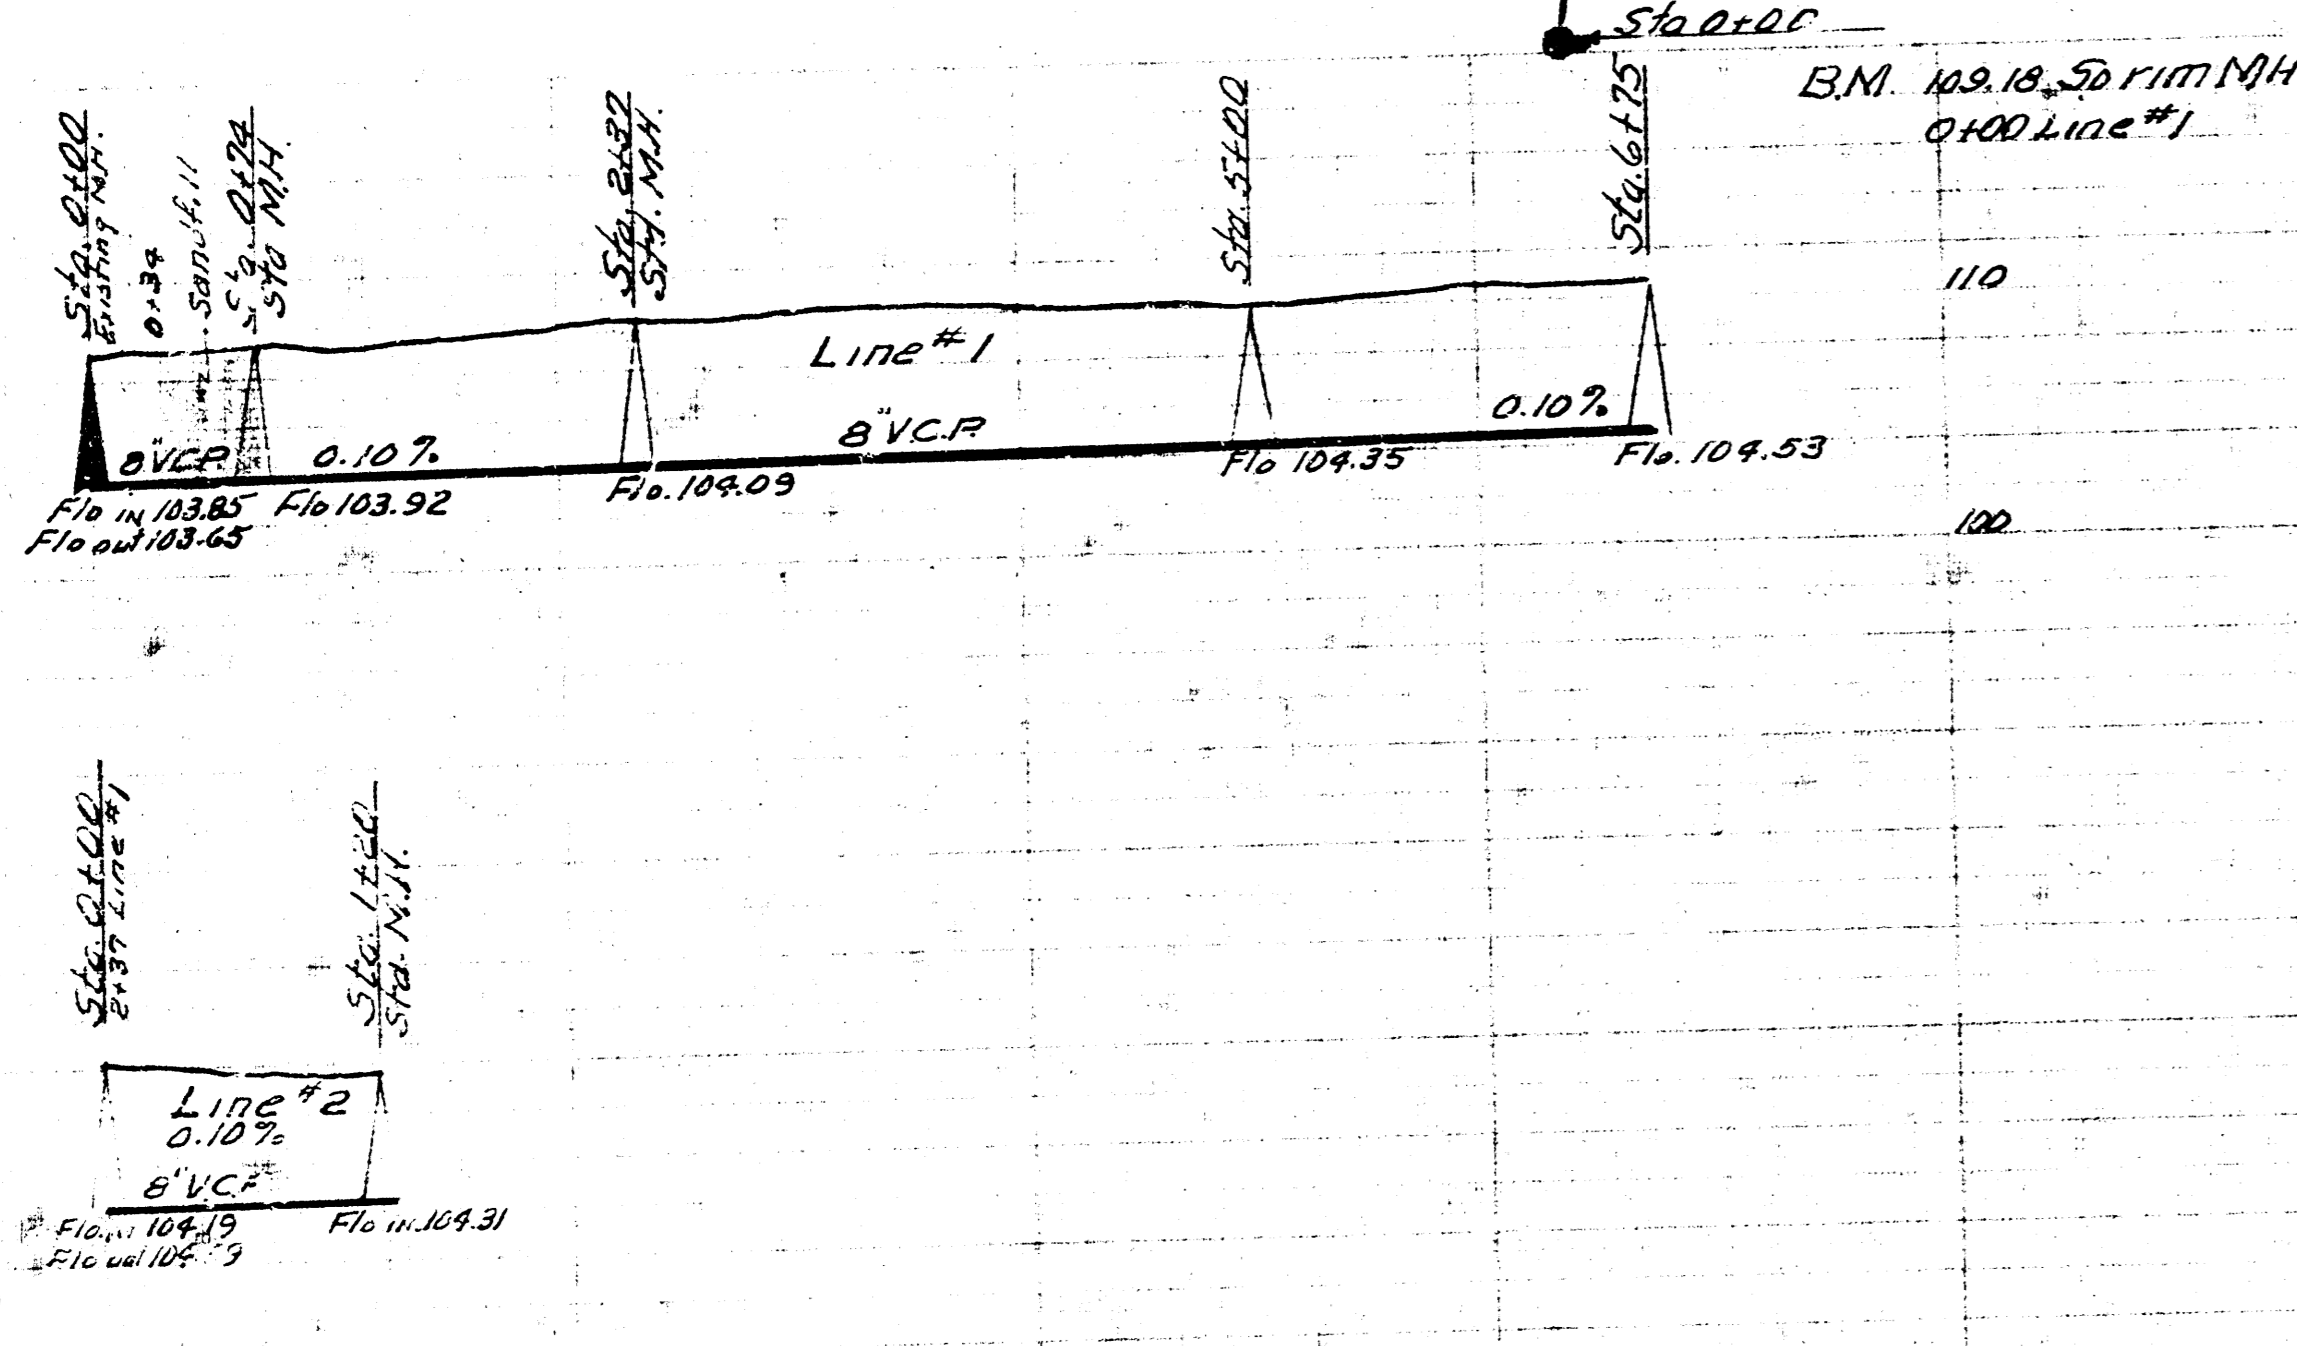

ENGINEER NOTE: Where excavation material is soft, factory use for work. Fill in place of sand. Same to be flushed.

LAT. 14 SUB. B S.S. 21  
 CITY OF WICHITA KANSAS  
 BE. SMITH, CITY ENGINEER  
 Proj. No. C-24-6

LAT. 2 SUB. 1 S.S. 22  
 CITY OF WICHITA KANSAS  
 BE. SMITH, CITY ENGINEER  
 Proj. No. C-24-5