

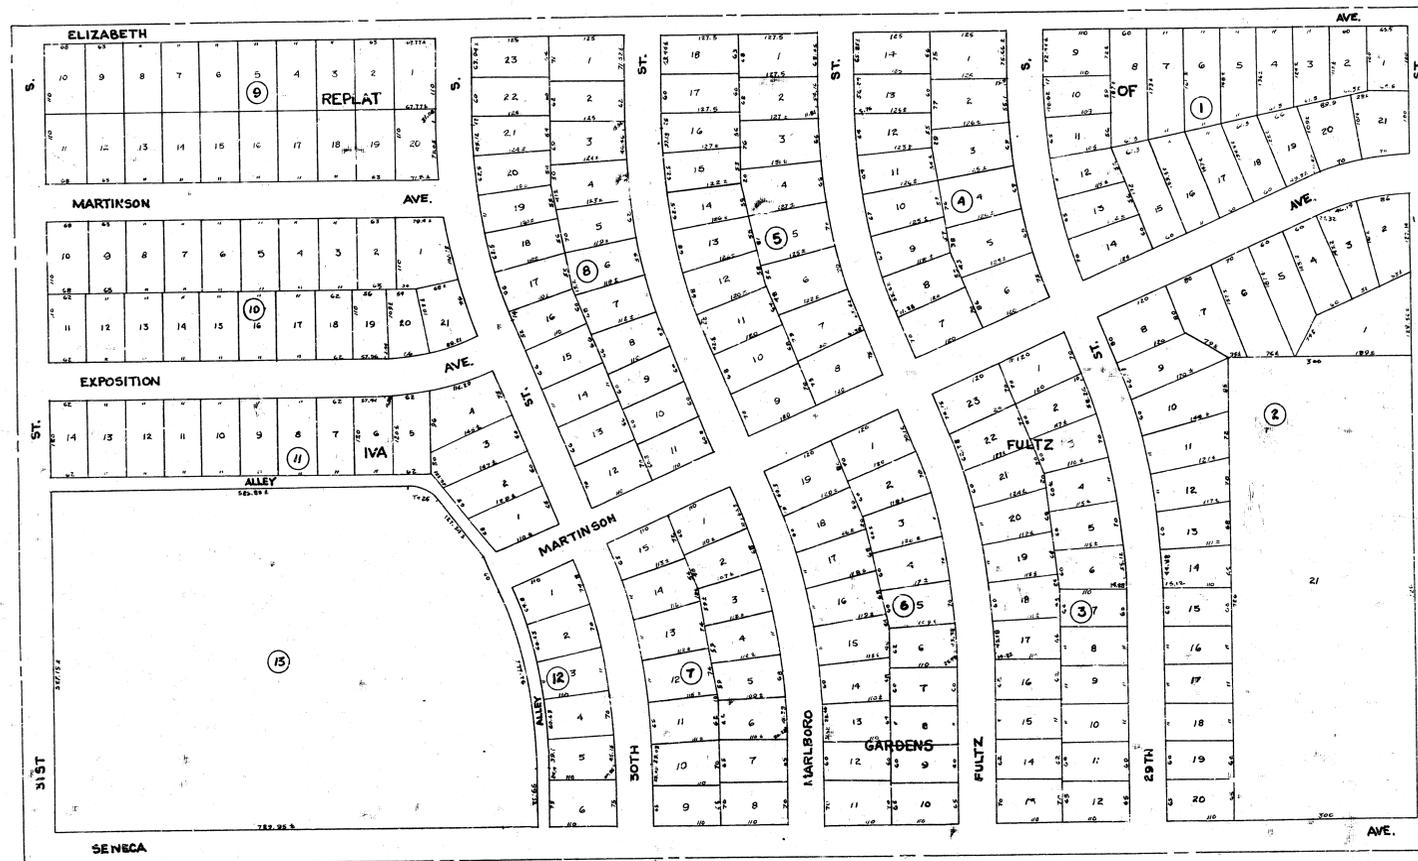


BENEFIT DISTRICT
LATERAL NO. 5, SUBMAIN NO. 2, SANITARY SEWER NO. 22
CITY OF WICHITA, KANSAS
B.E. SMITH CITY ENGINEER PROJ. NO. C24-80

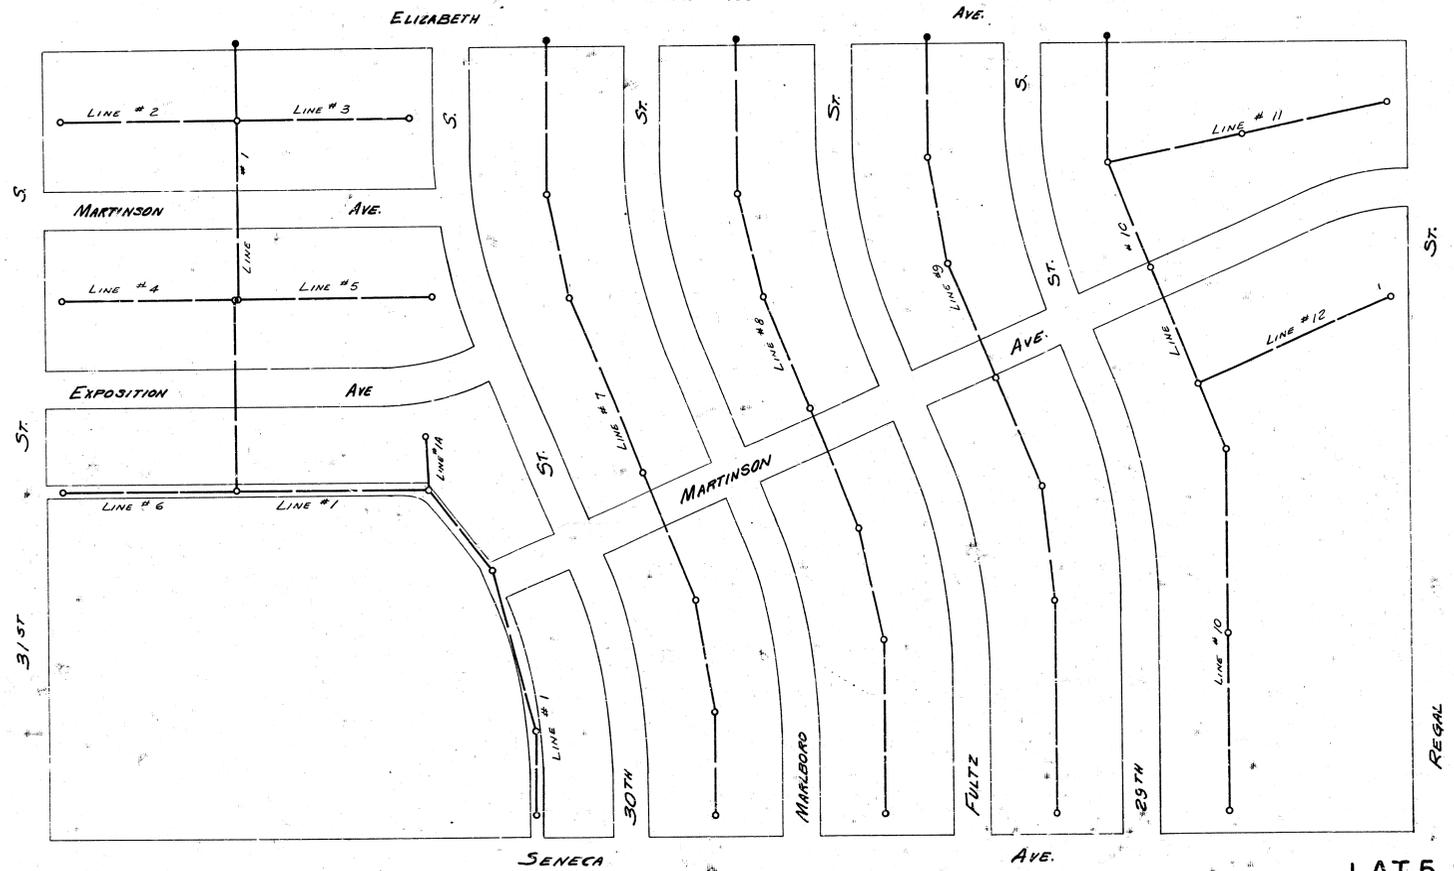



LAT. 5, SUB. 2, SAN. S. 22
PROJ. NO. C24-80

LOCATION MAP
LATERAL NO. 5, SUBMAIN NO. 2, SANITARY SEWER NO. 22
CITY OF WICHITA, KANSAS
B.E. SMITH CITY ENGINEER PROJ. NO. C24-80

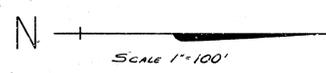


SURVEY APPRAISER NOTEBOOK K-20
 BY D. SELLERS, C. D. DICKER
 SURVEYED AND PLANNED
 DATE: Dec. 1955


LAT. 5, SUB. 2, SAN. S. 22
PROJ. NO. C24-80

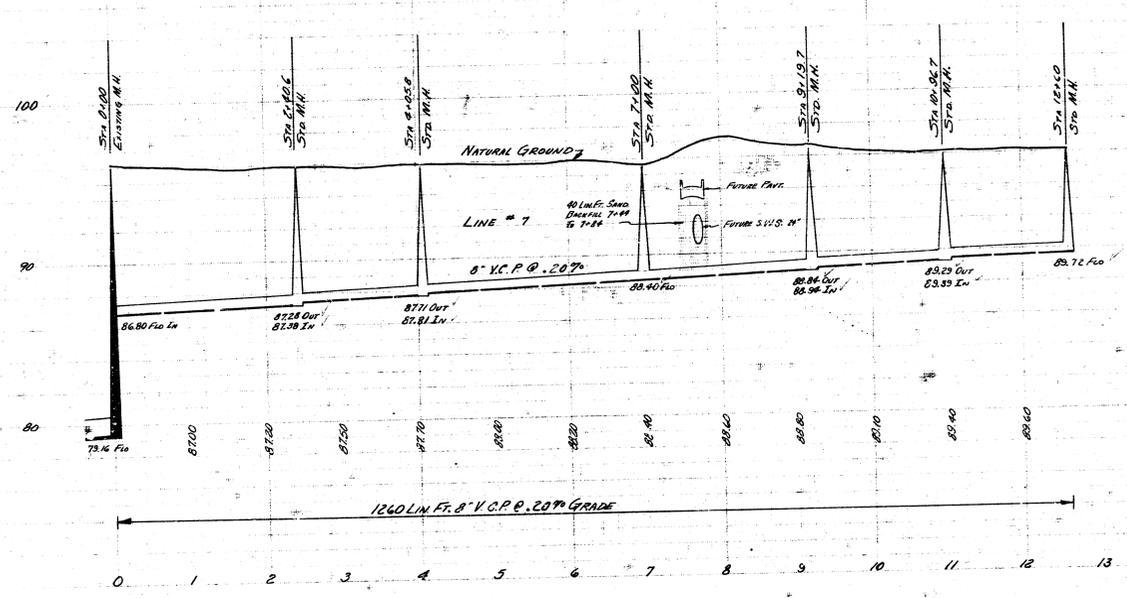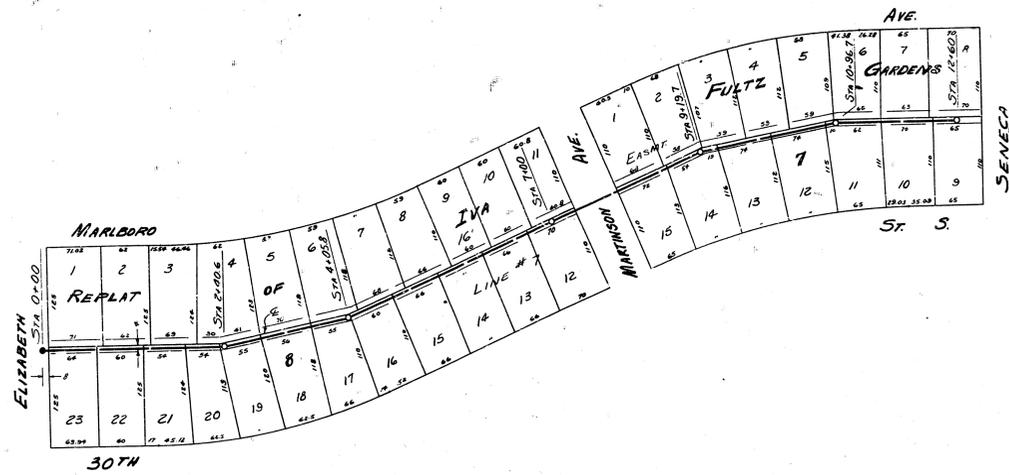

LAT. 5 SUB. 2 SS. 22
 PLAN. 024-80 SHEET 4 OF 7

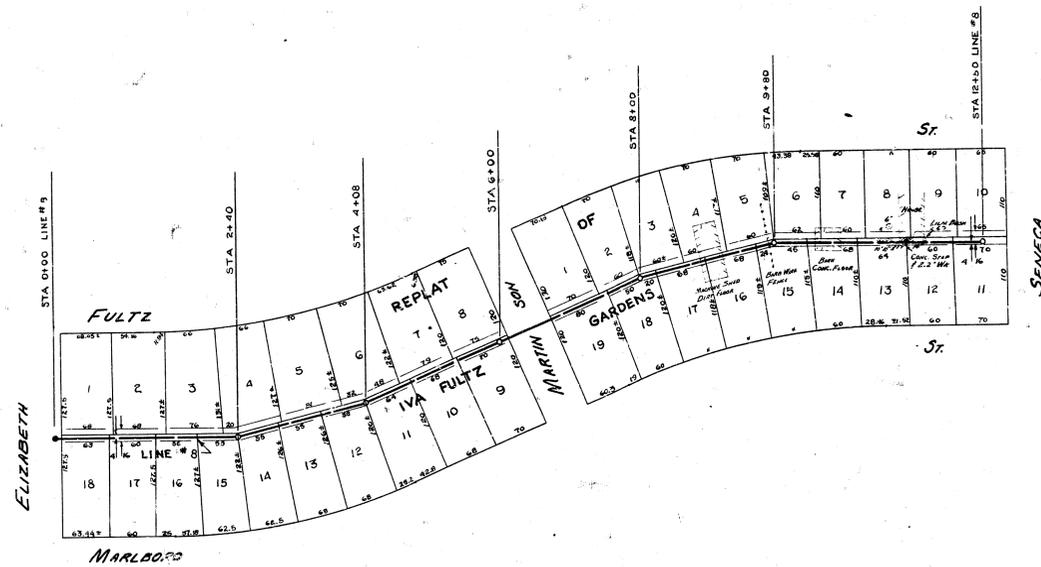


PROFILE SCALE 1" = 80' HOR. 1" = 4' VERT.

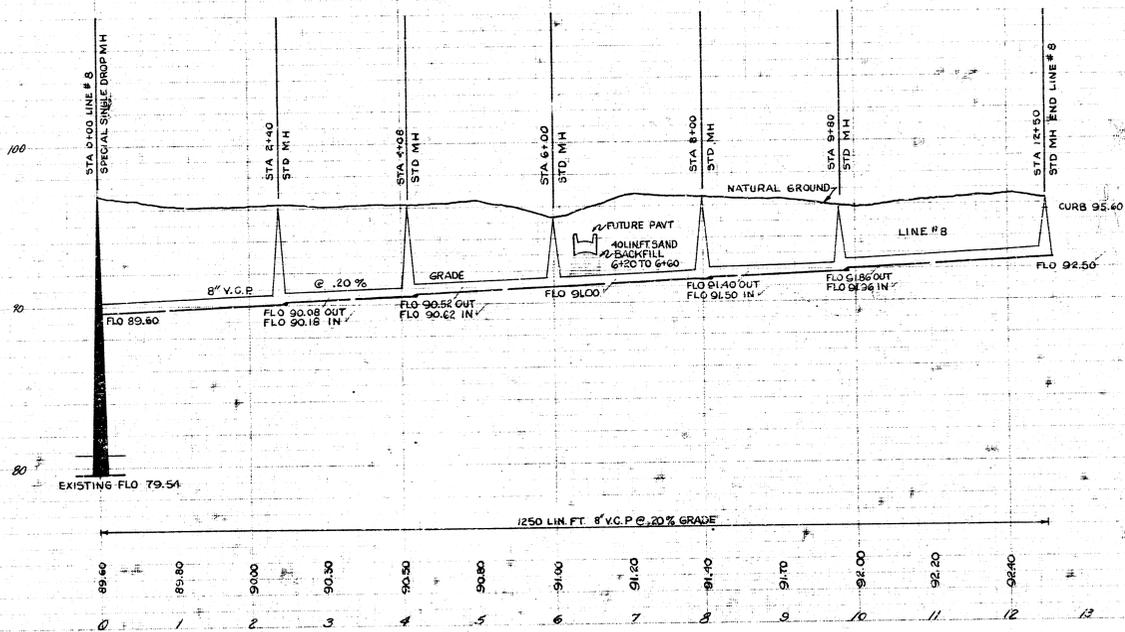




SCALE 1" = 80'

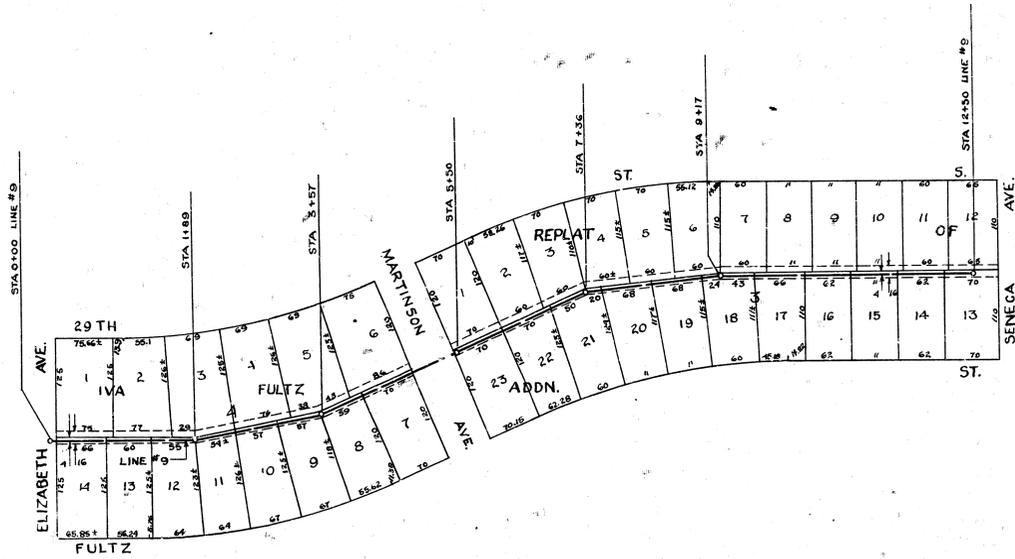


B.M. 98.58 S.E. COR. CONC. PORCH 2945 S. ELIZABETH
B.M. 98.11 S.E. COR. CONC. PORCH 3061 S. ELIZABETH

PROFILE SCALE 1" = 80' HOR., 1" = 4' VERT.

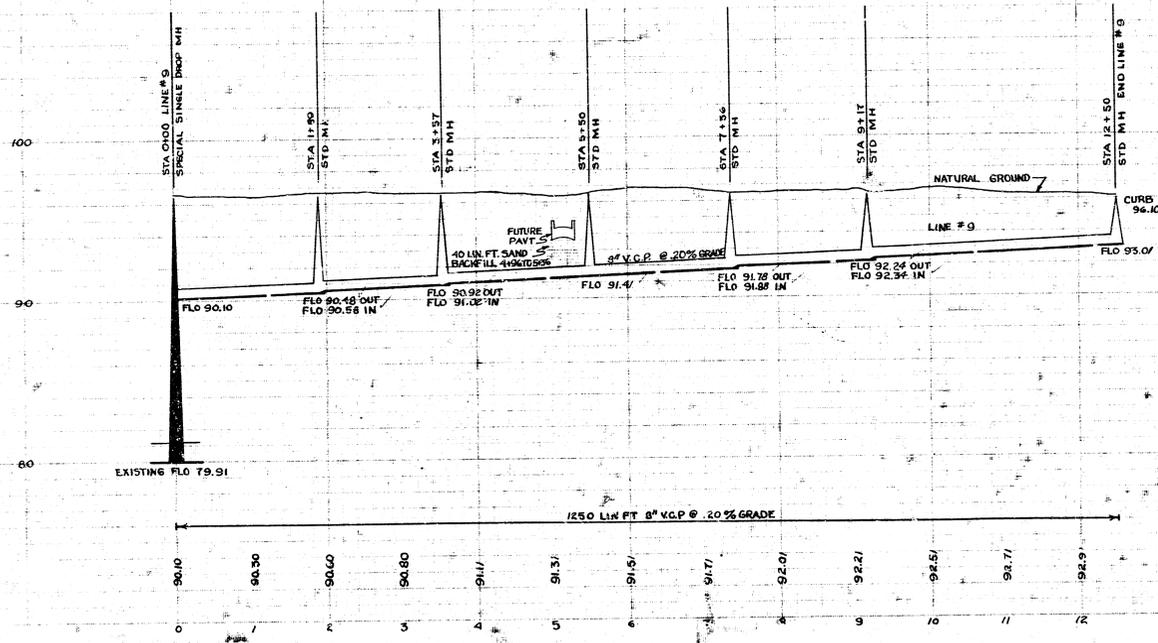

LAT. 5 SUB. 2 SAN. 5. 22
PROJ. NO. C24-80 SHEET 6 OF 7

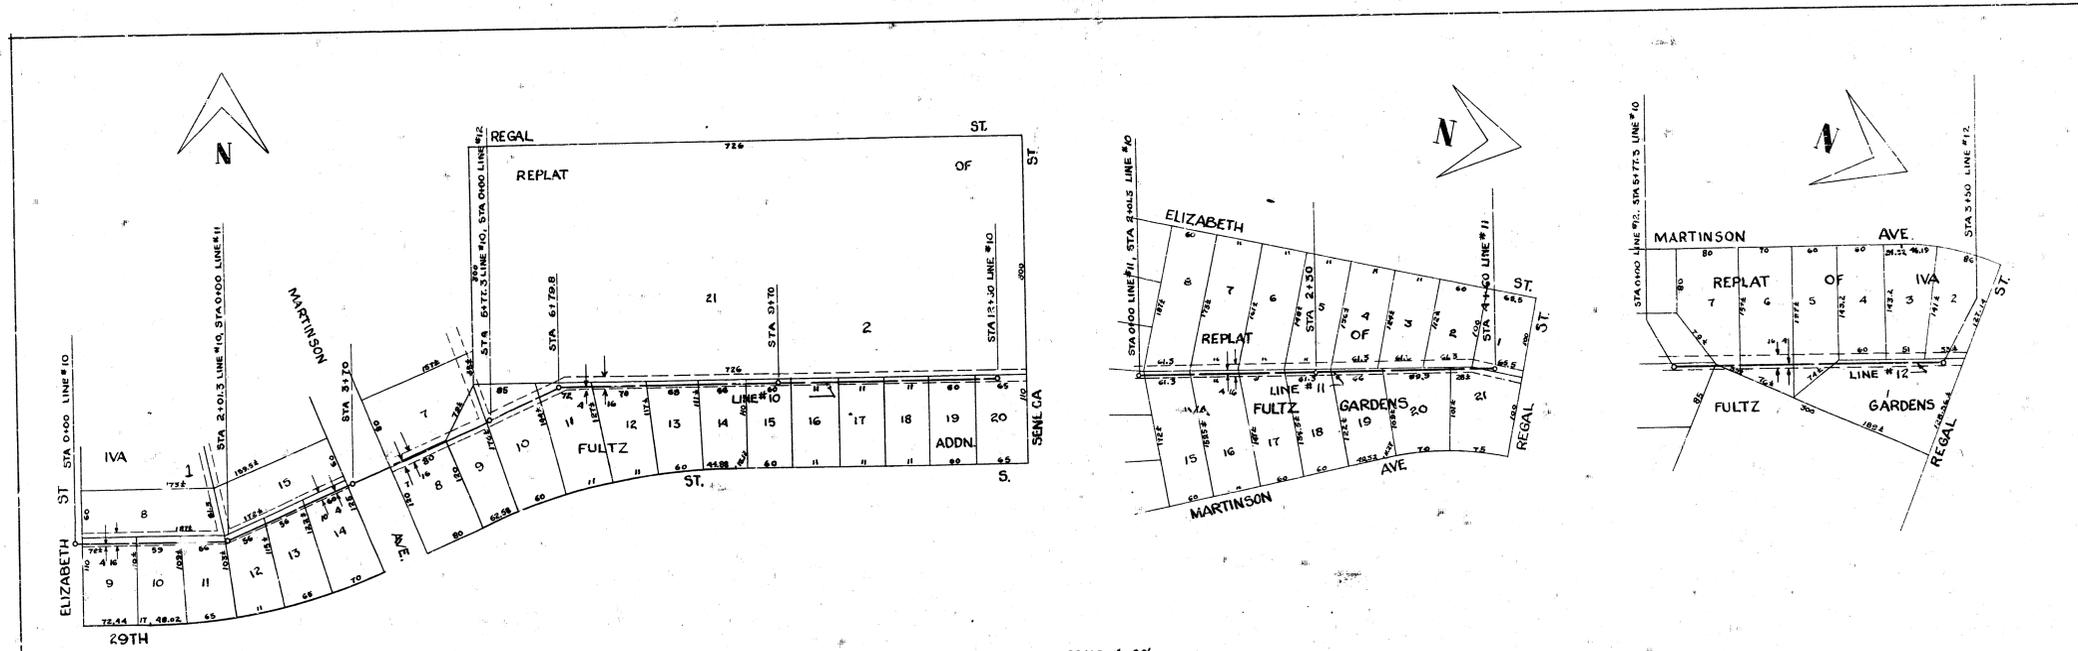

SCALE 1" = 80'

PROFILE SCALE 1" = 80' HOR. 1" = 4' VERT.

