
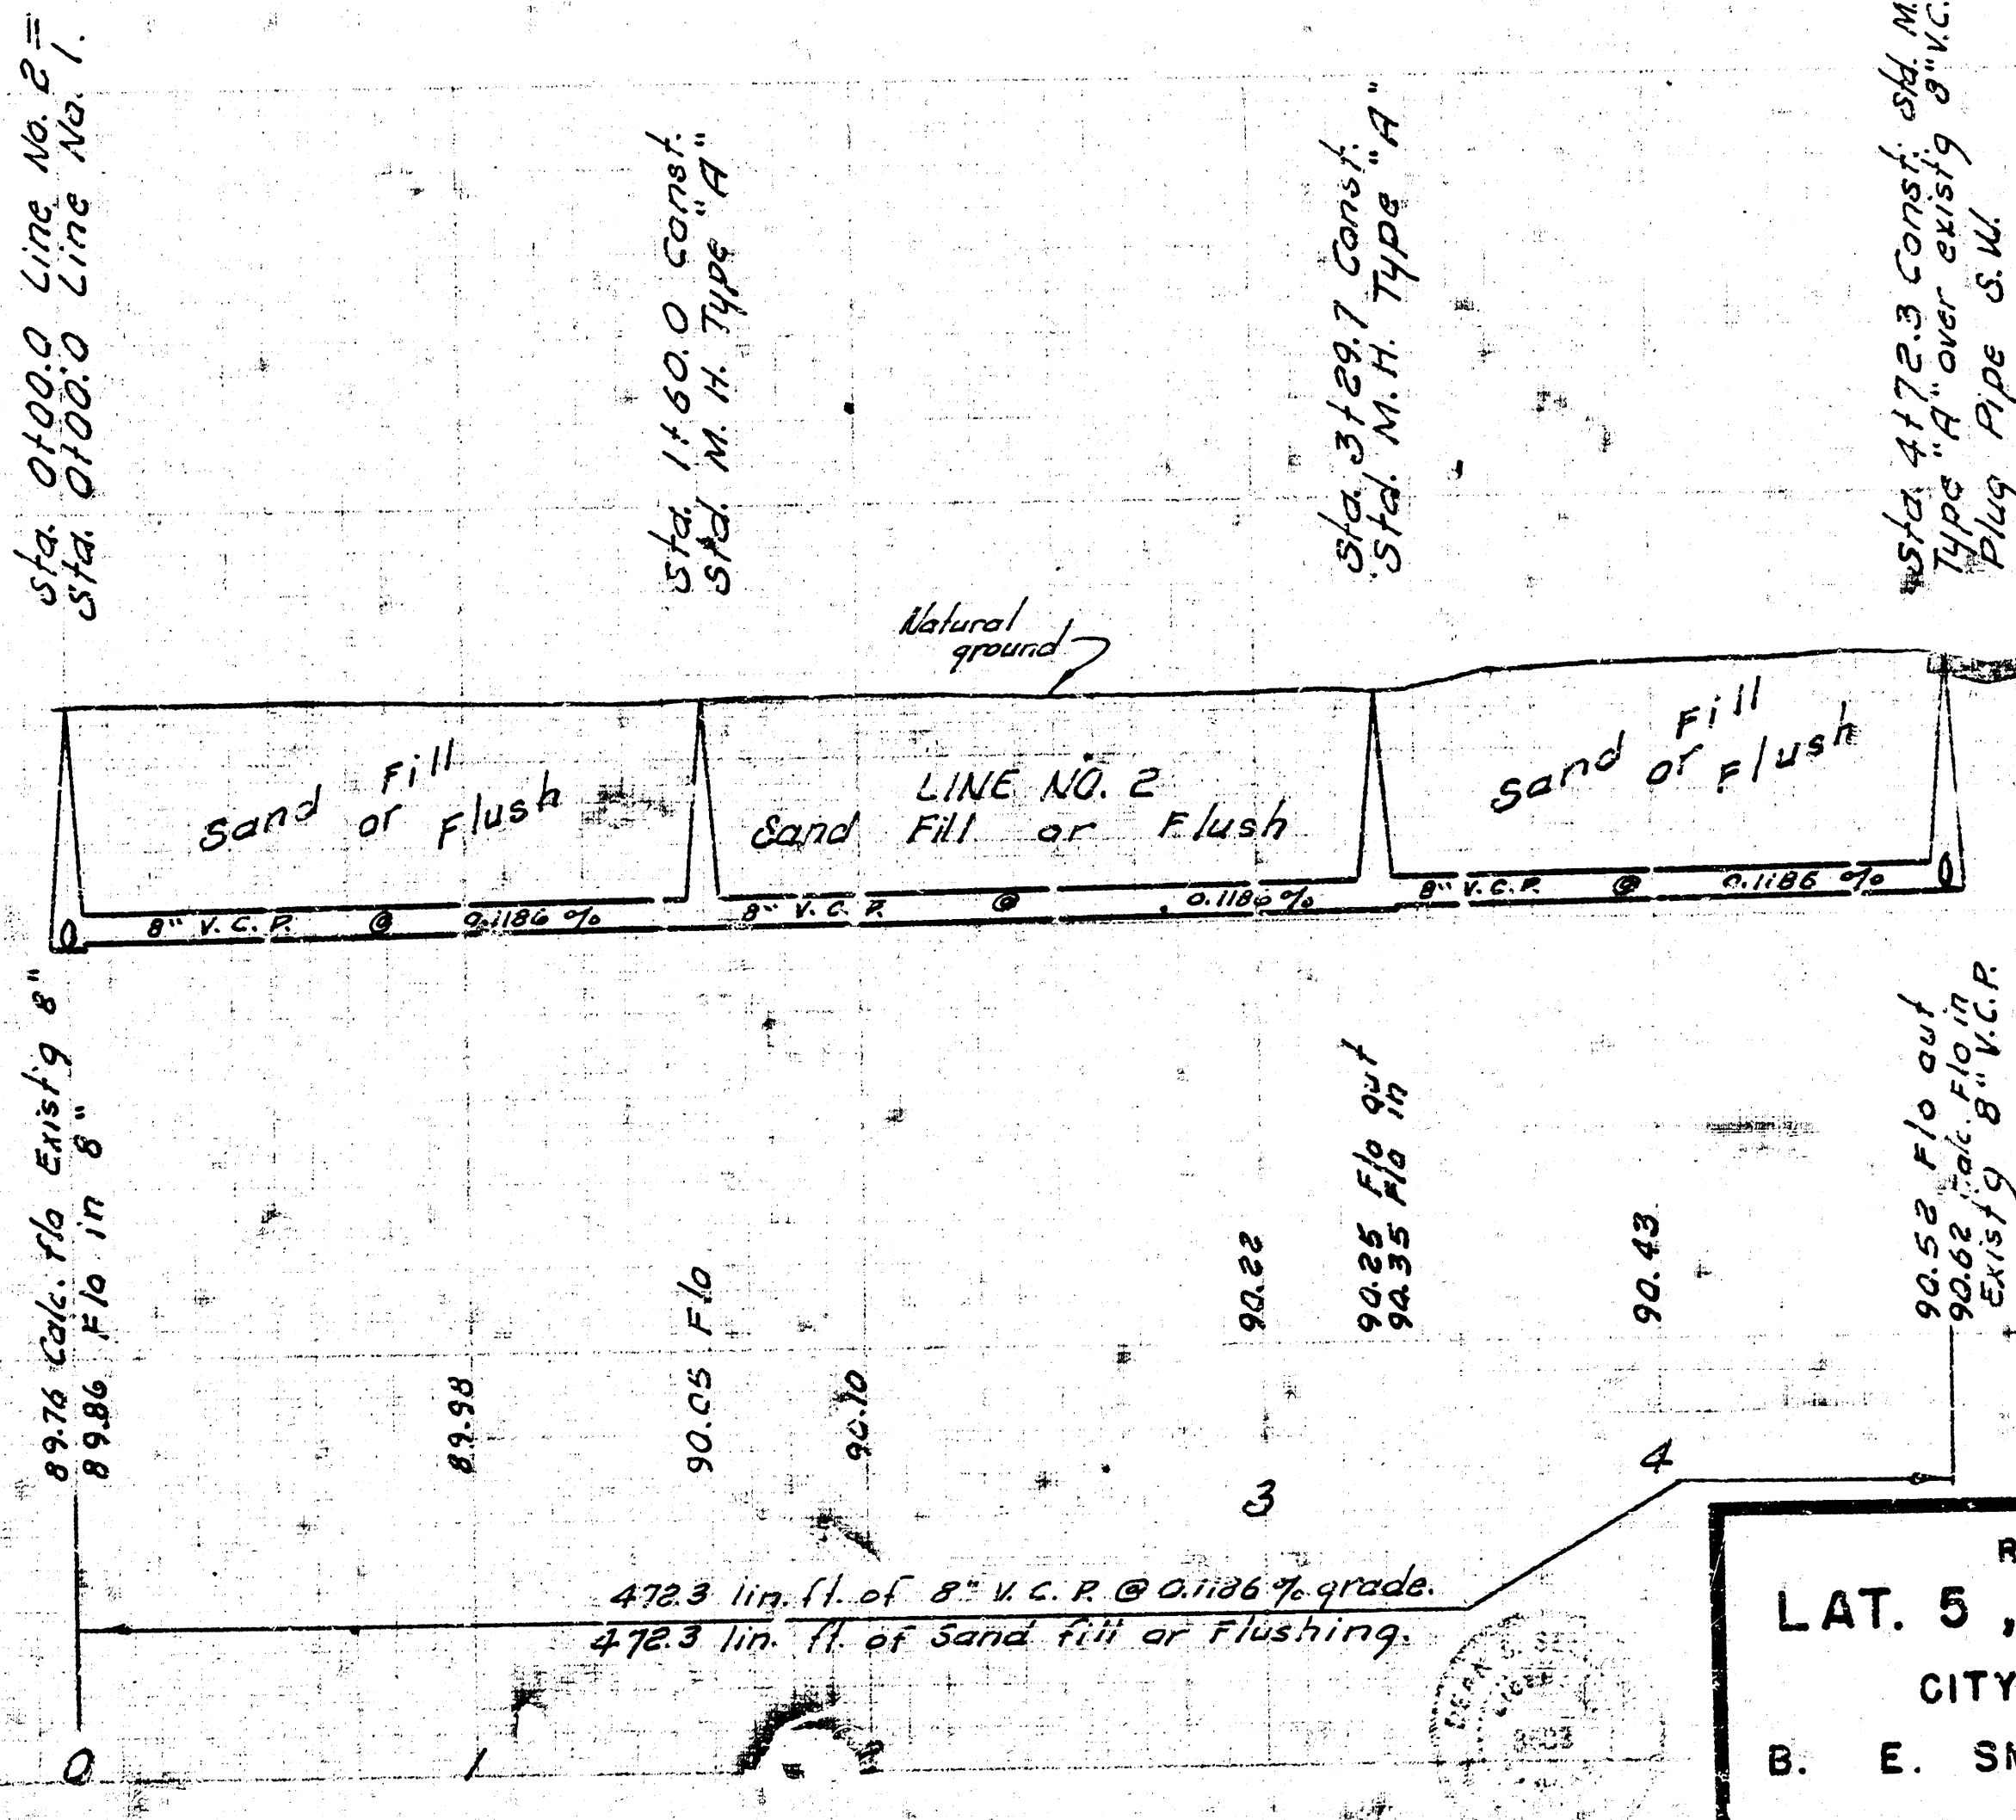


Plan Scale $1" = 40'$
Profile Scale $1" = 40'$ horiz
 $1" = 4'$ Vert.

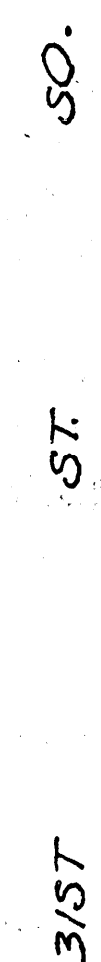

RELOCATION OF A PART OF
LAT. 5, SUBMAIN 2, S. S. NO. 22
CITY OF WICHITA, KANSAS
B. E. SMITH CITY ENGINEER
JULY 1968 PRIVATE CONTRACT