



Survey City-Miss. Missouri Chas. M. 17, Jan. 18, 1898.
 Checked
 1917

M. 10, 73, R.R. Spike in P. Pole NS Pawnee & Everett S.

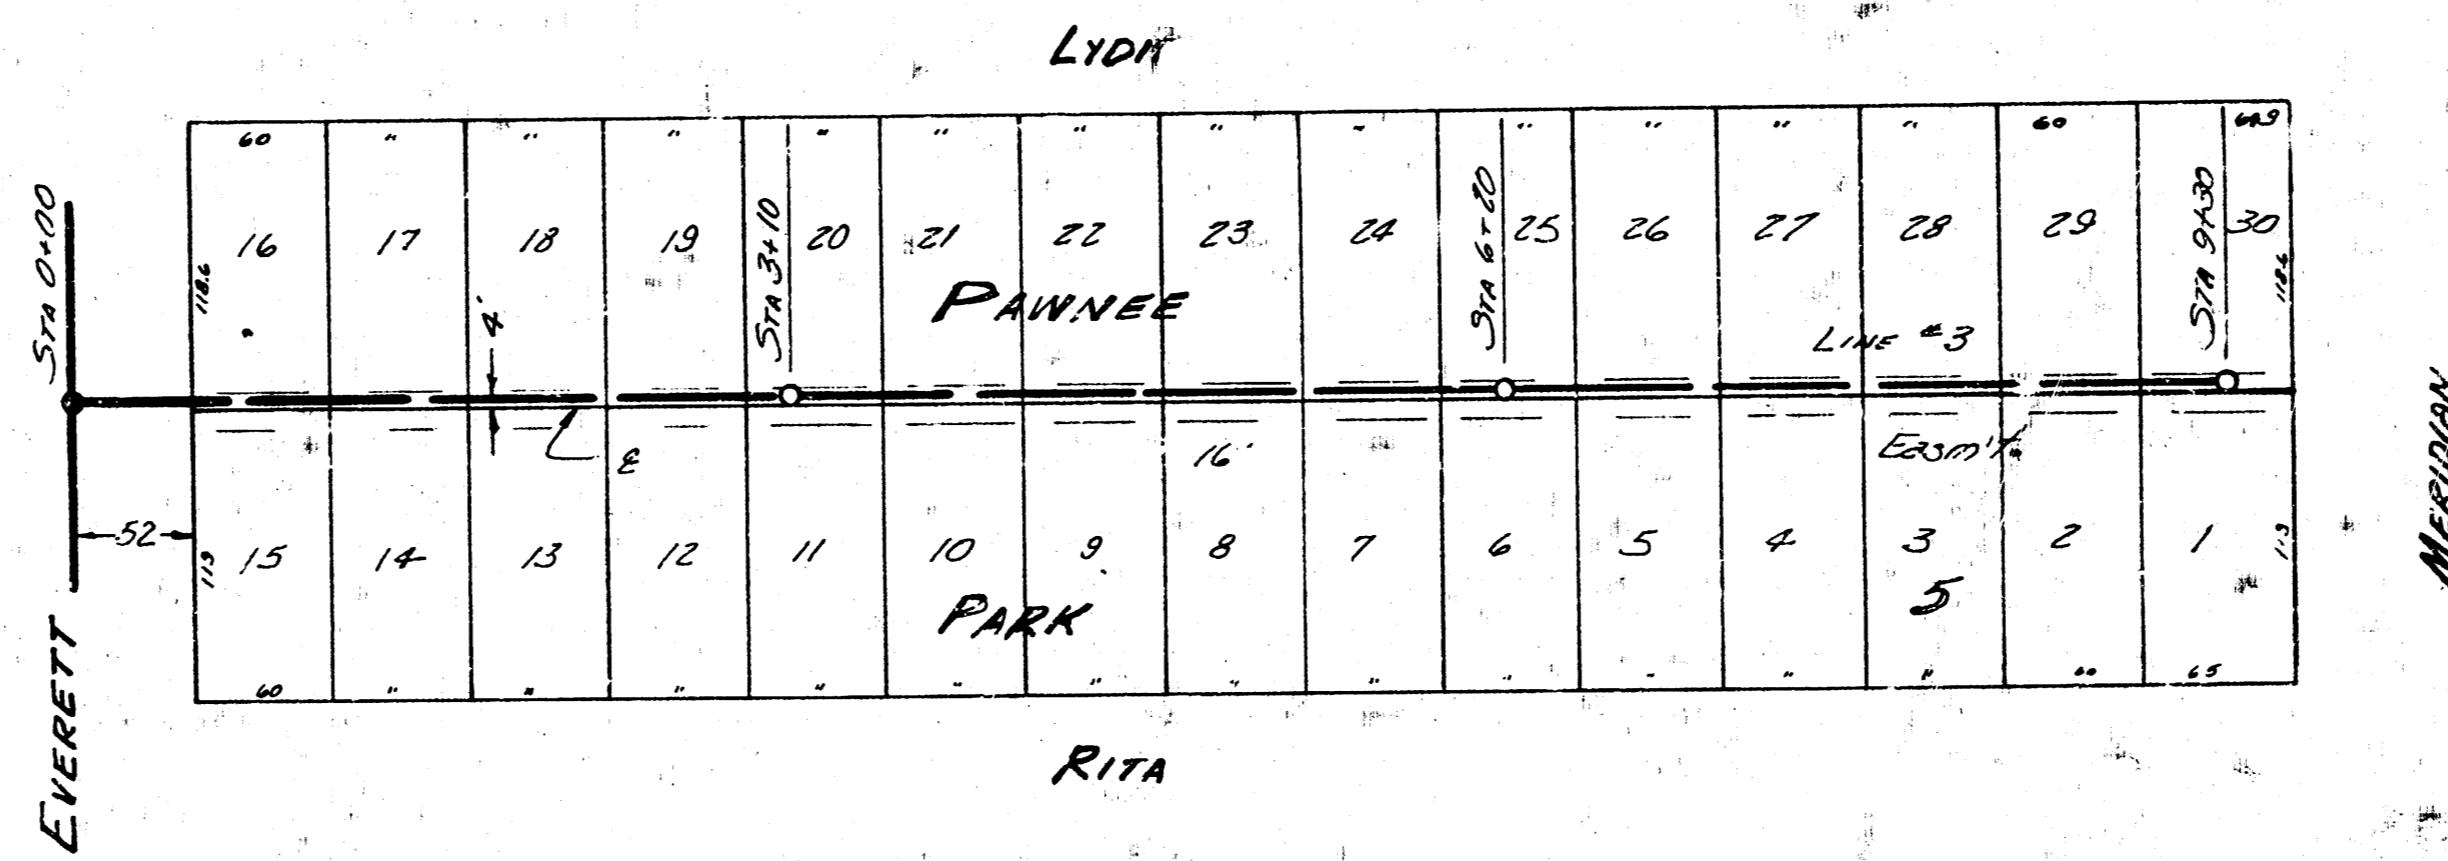

PLAN SCALE 1" = 80' HOR.
 PROFILE SCALE 1" = 80' HOR. 1" = 4' VERTICAL

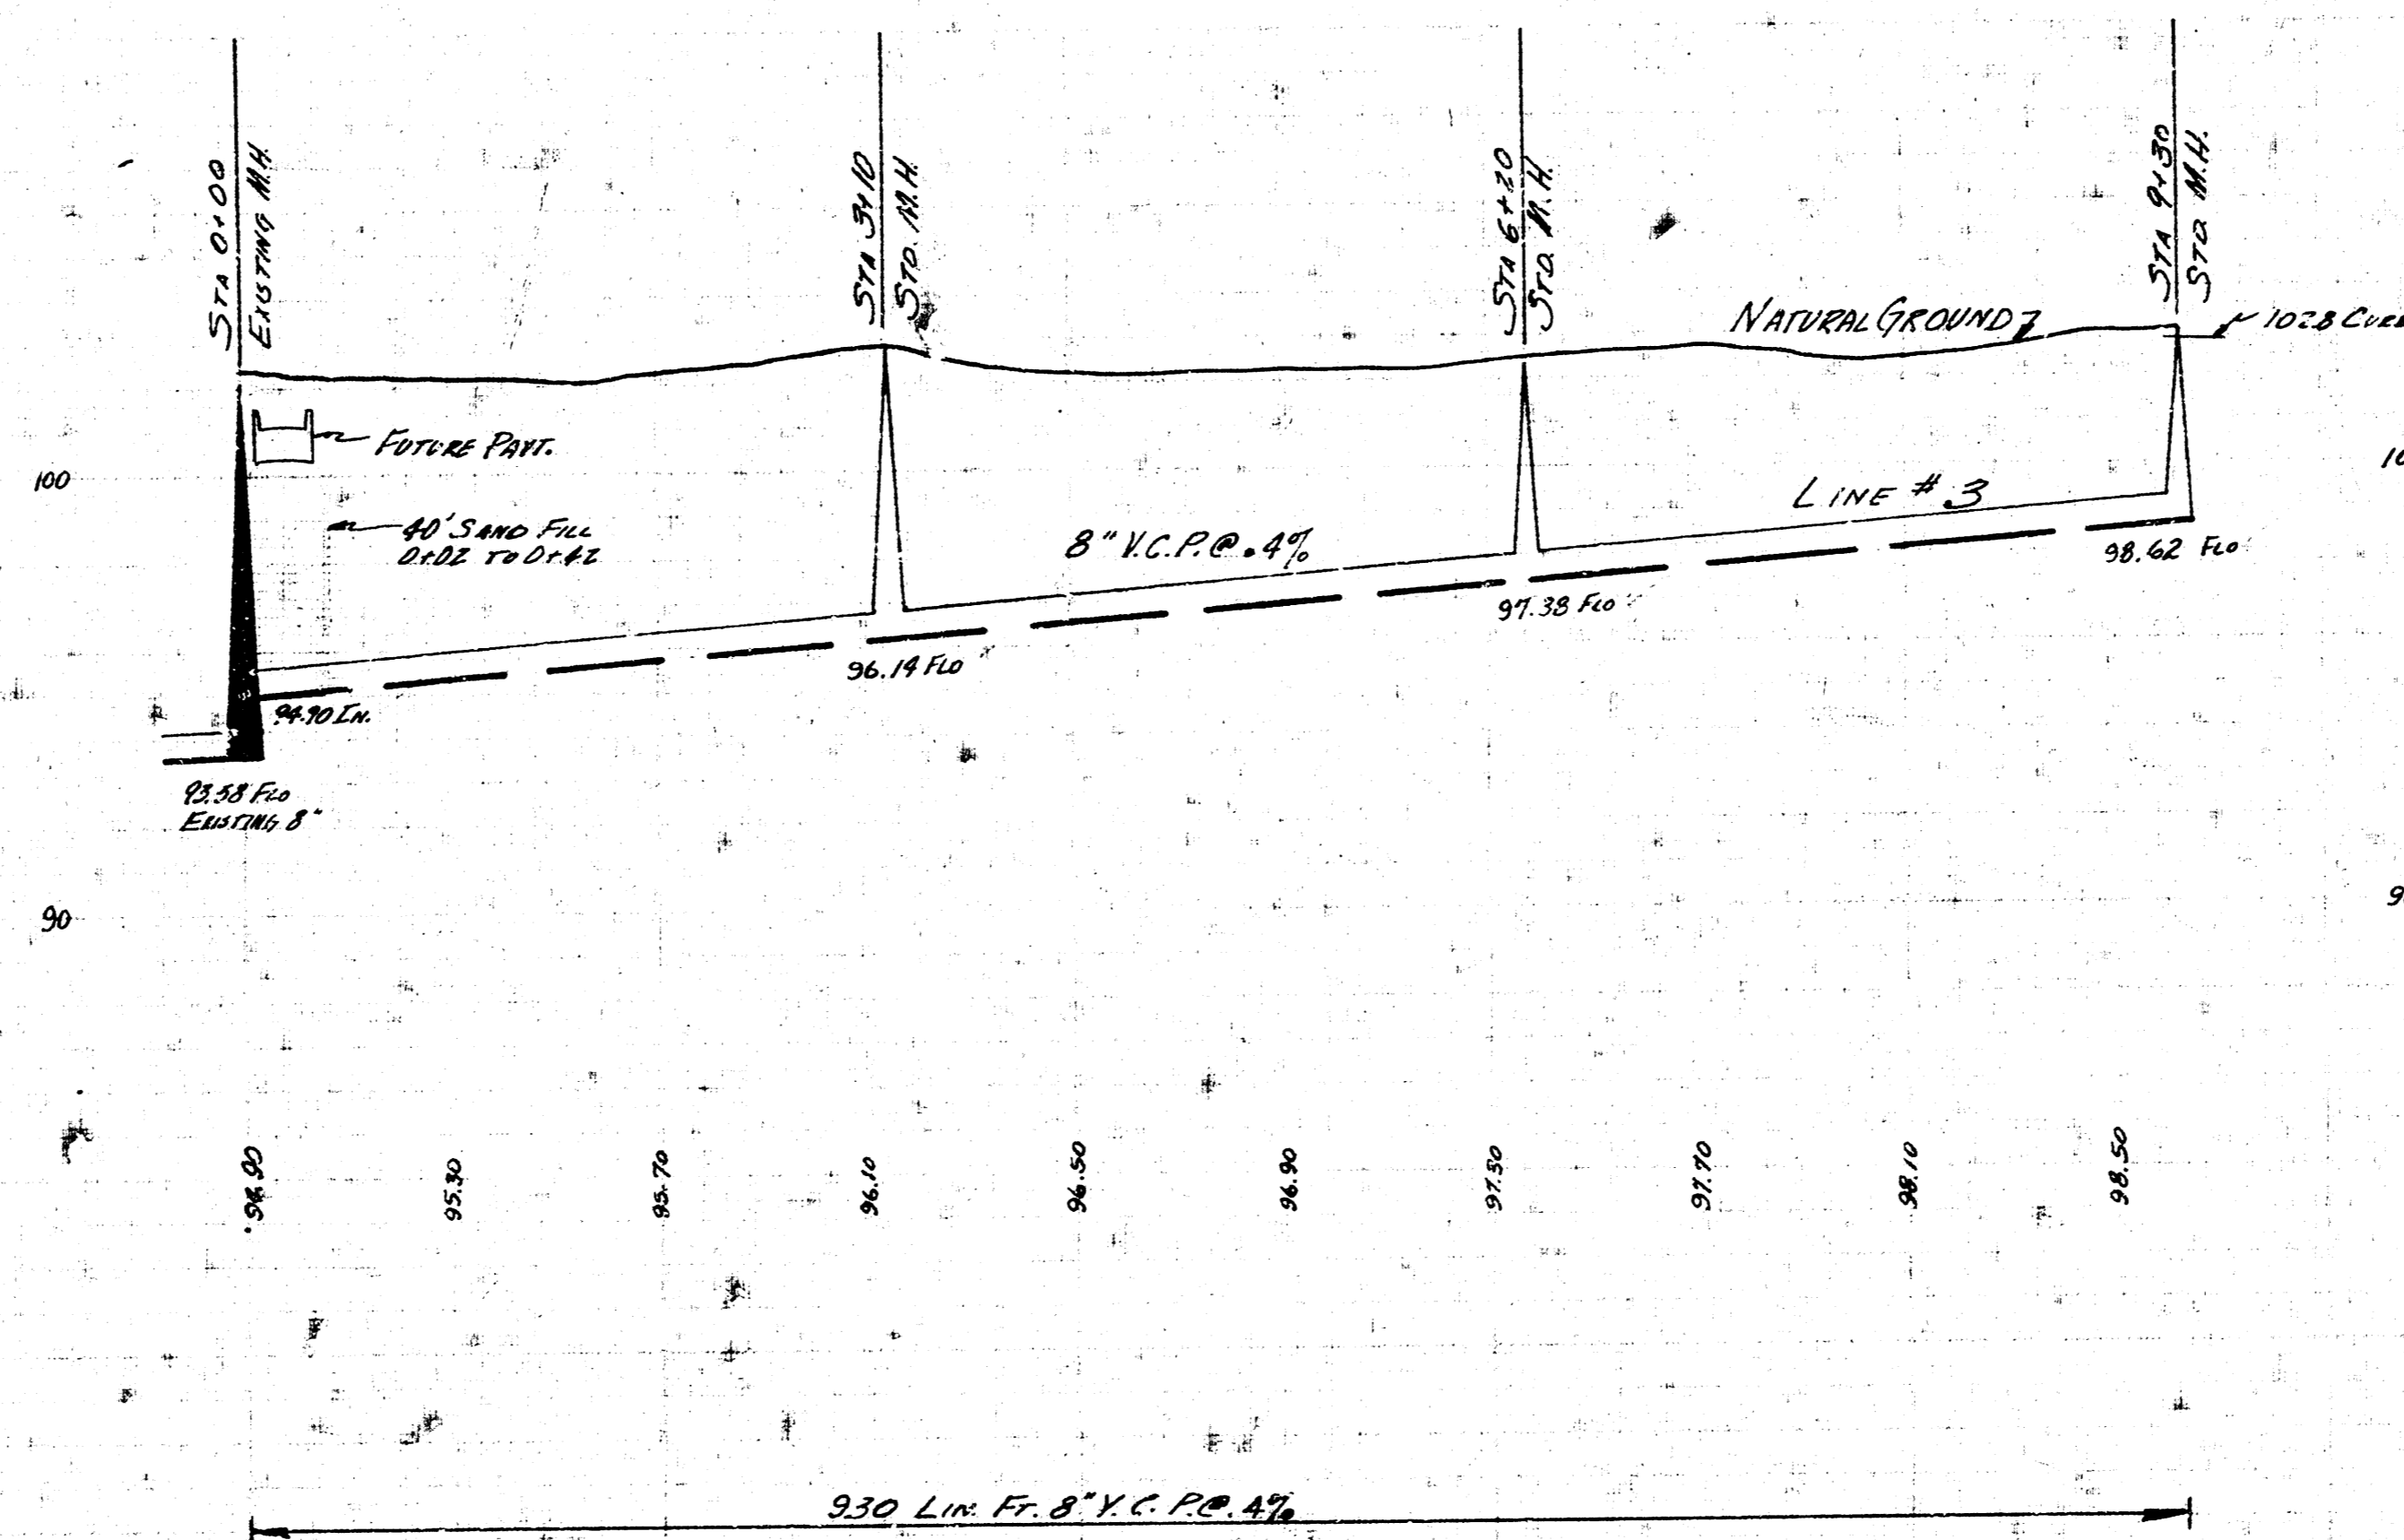

0 1 2 3 4 5 6 7 8 9 10

LAT. 16 SUB. 3 S.S. 22
 CITY OF WICHITA
 B.E. SMITH CITY ENGINEER
 MAR. 1956 PROJ. No C25-71

