



SURVEY BY - KINGS  
 DRAWN BY - STEVE  
 CHECKED BY -  
 DATE

B.M. 113.29 RR SPIKE ES PP NS. UNIV. WL. ALLEY SO.  
 B.M. 114.64 RR SPIKE ES PP SS EMMA WL. ALLEY SO.  
 B.M. 115.41 N.W. COR. CONC. PD HO 402 SHERIDAN

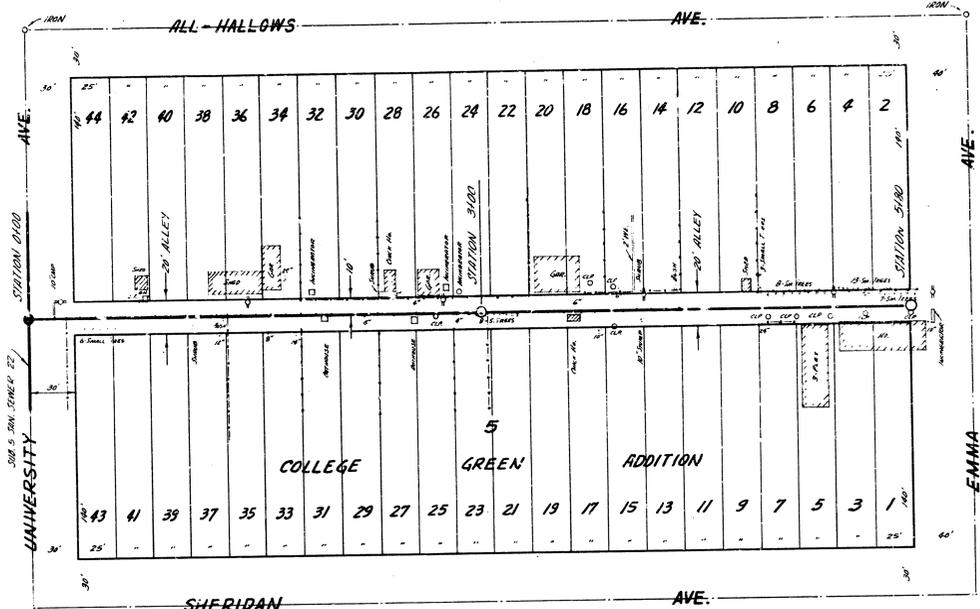

PLAN SCALE 1"=40' HOR.  
 PROFILE SCALE 1"=40' HOR, 1"=4' VERTICAL

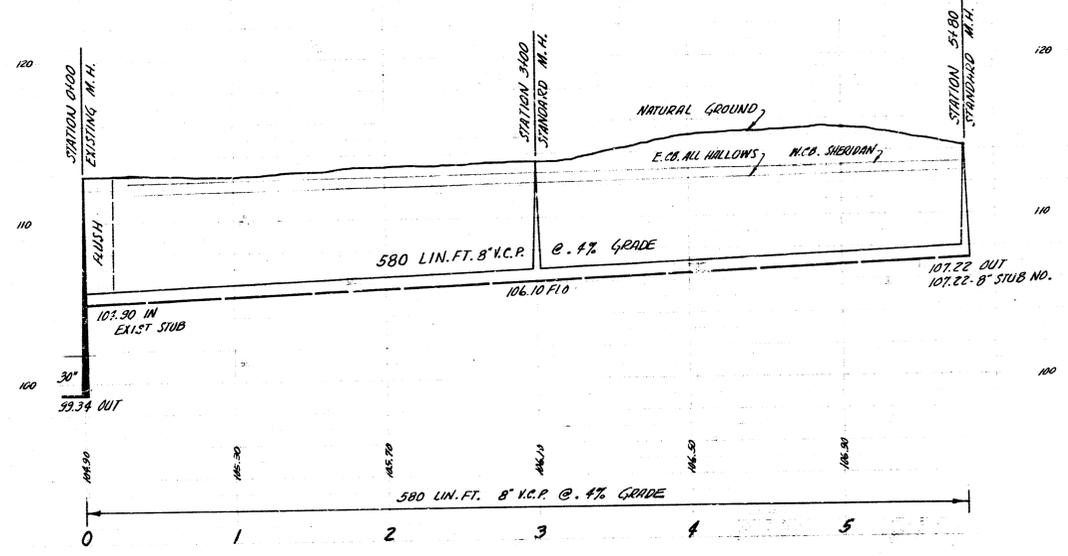

LAT. 5 SUB. 5 SAN. SEWER 22  
 CITY OF WICHITA, KANSAS  
 B.E. SMITH CITY ENGINEER  
 PROJ. NO. C25-110 DATE - JAN. 1973