

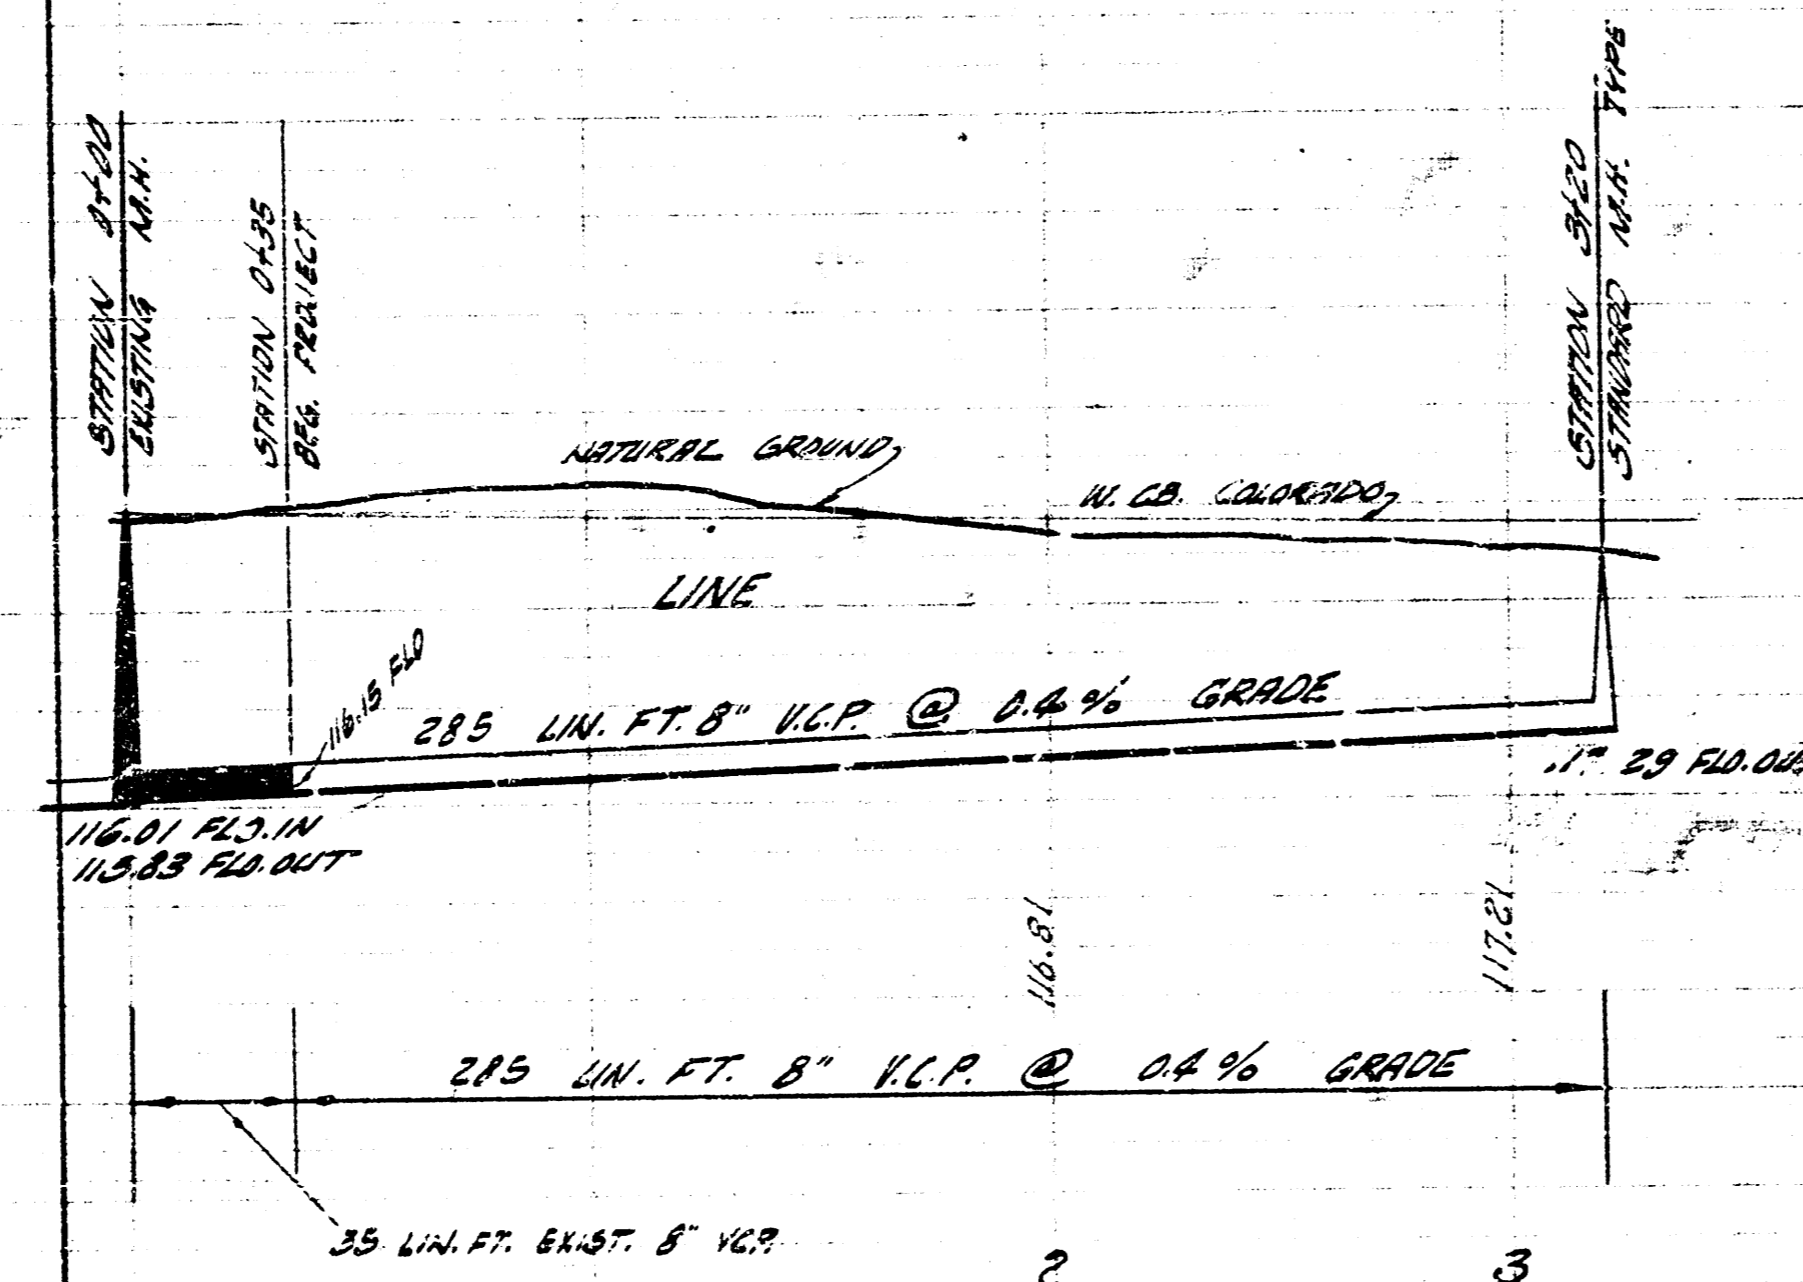
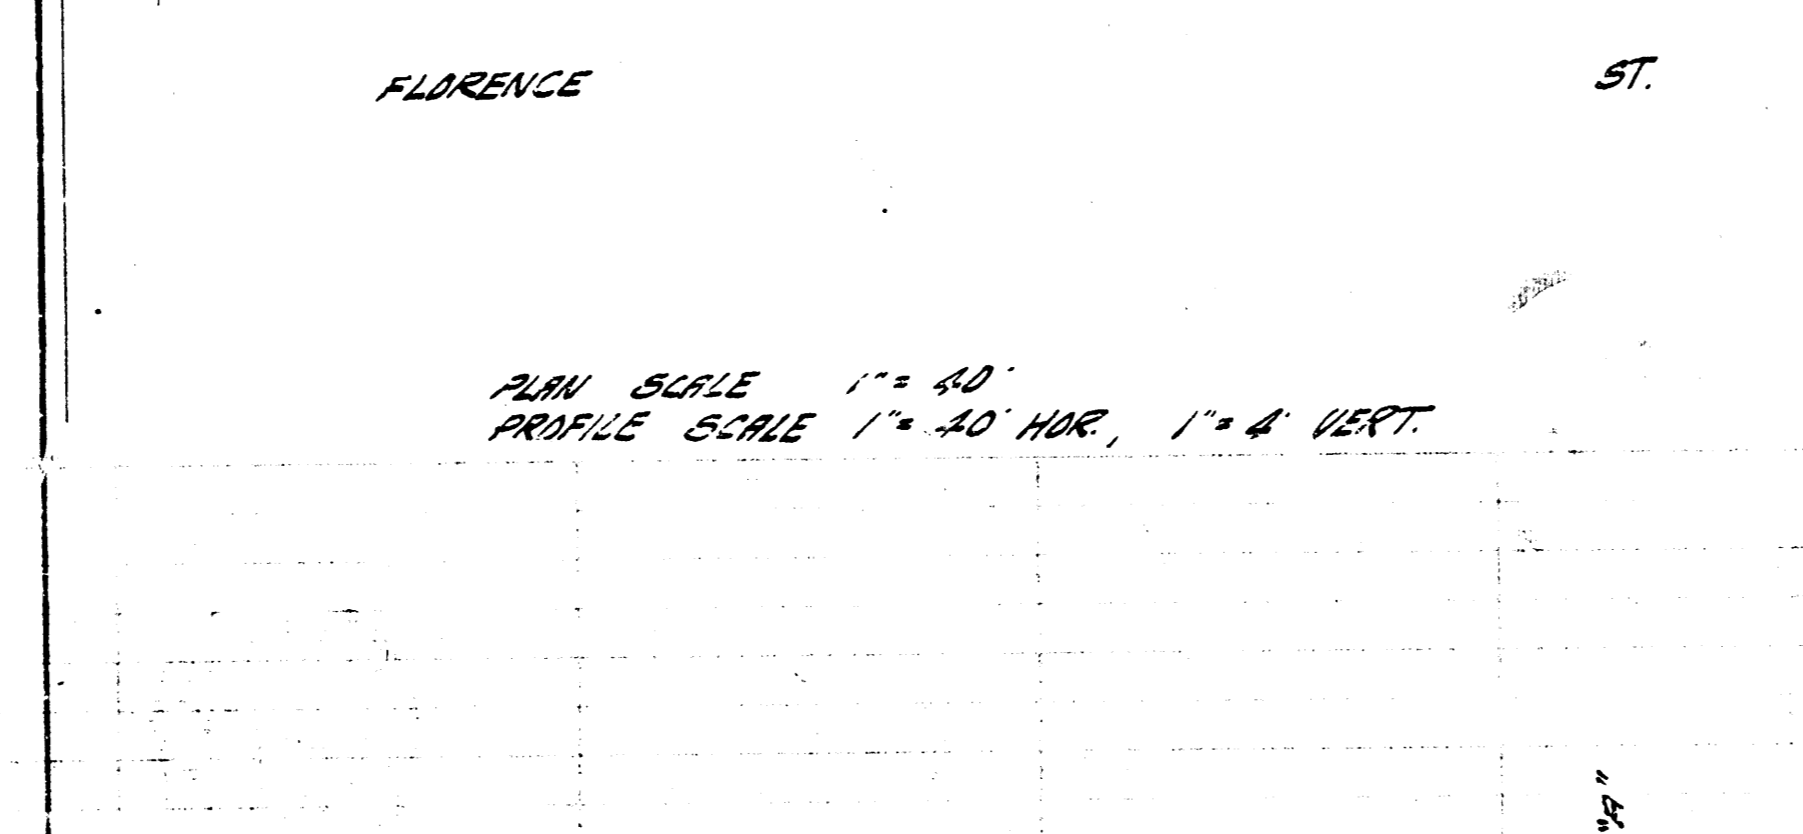
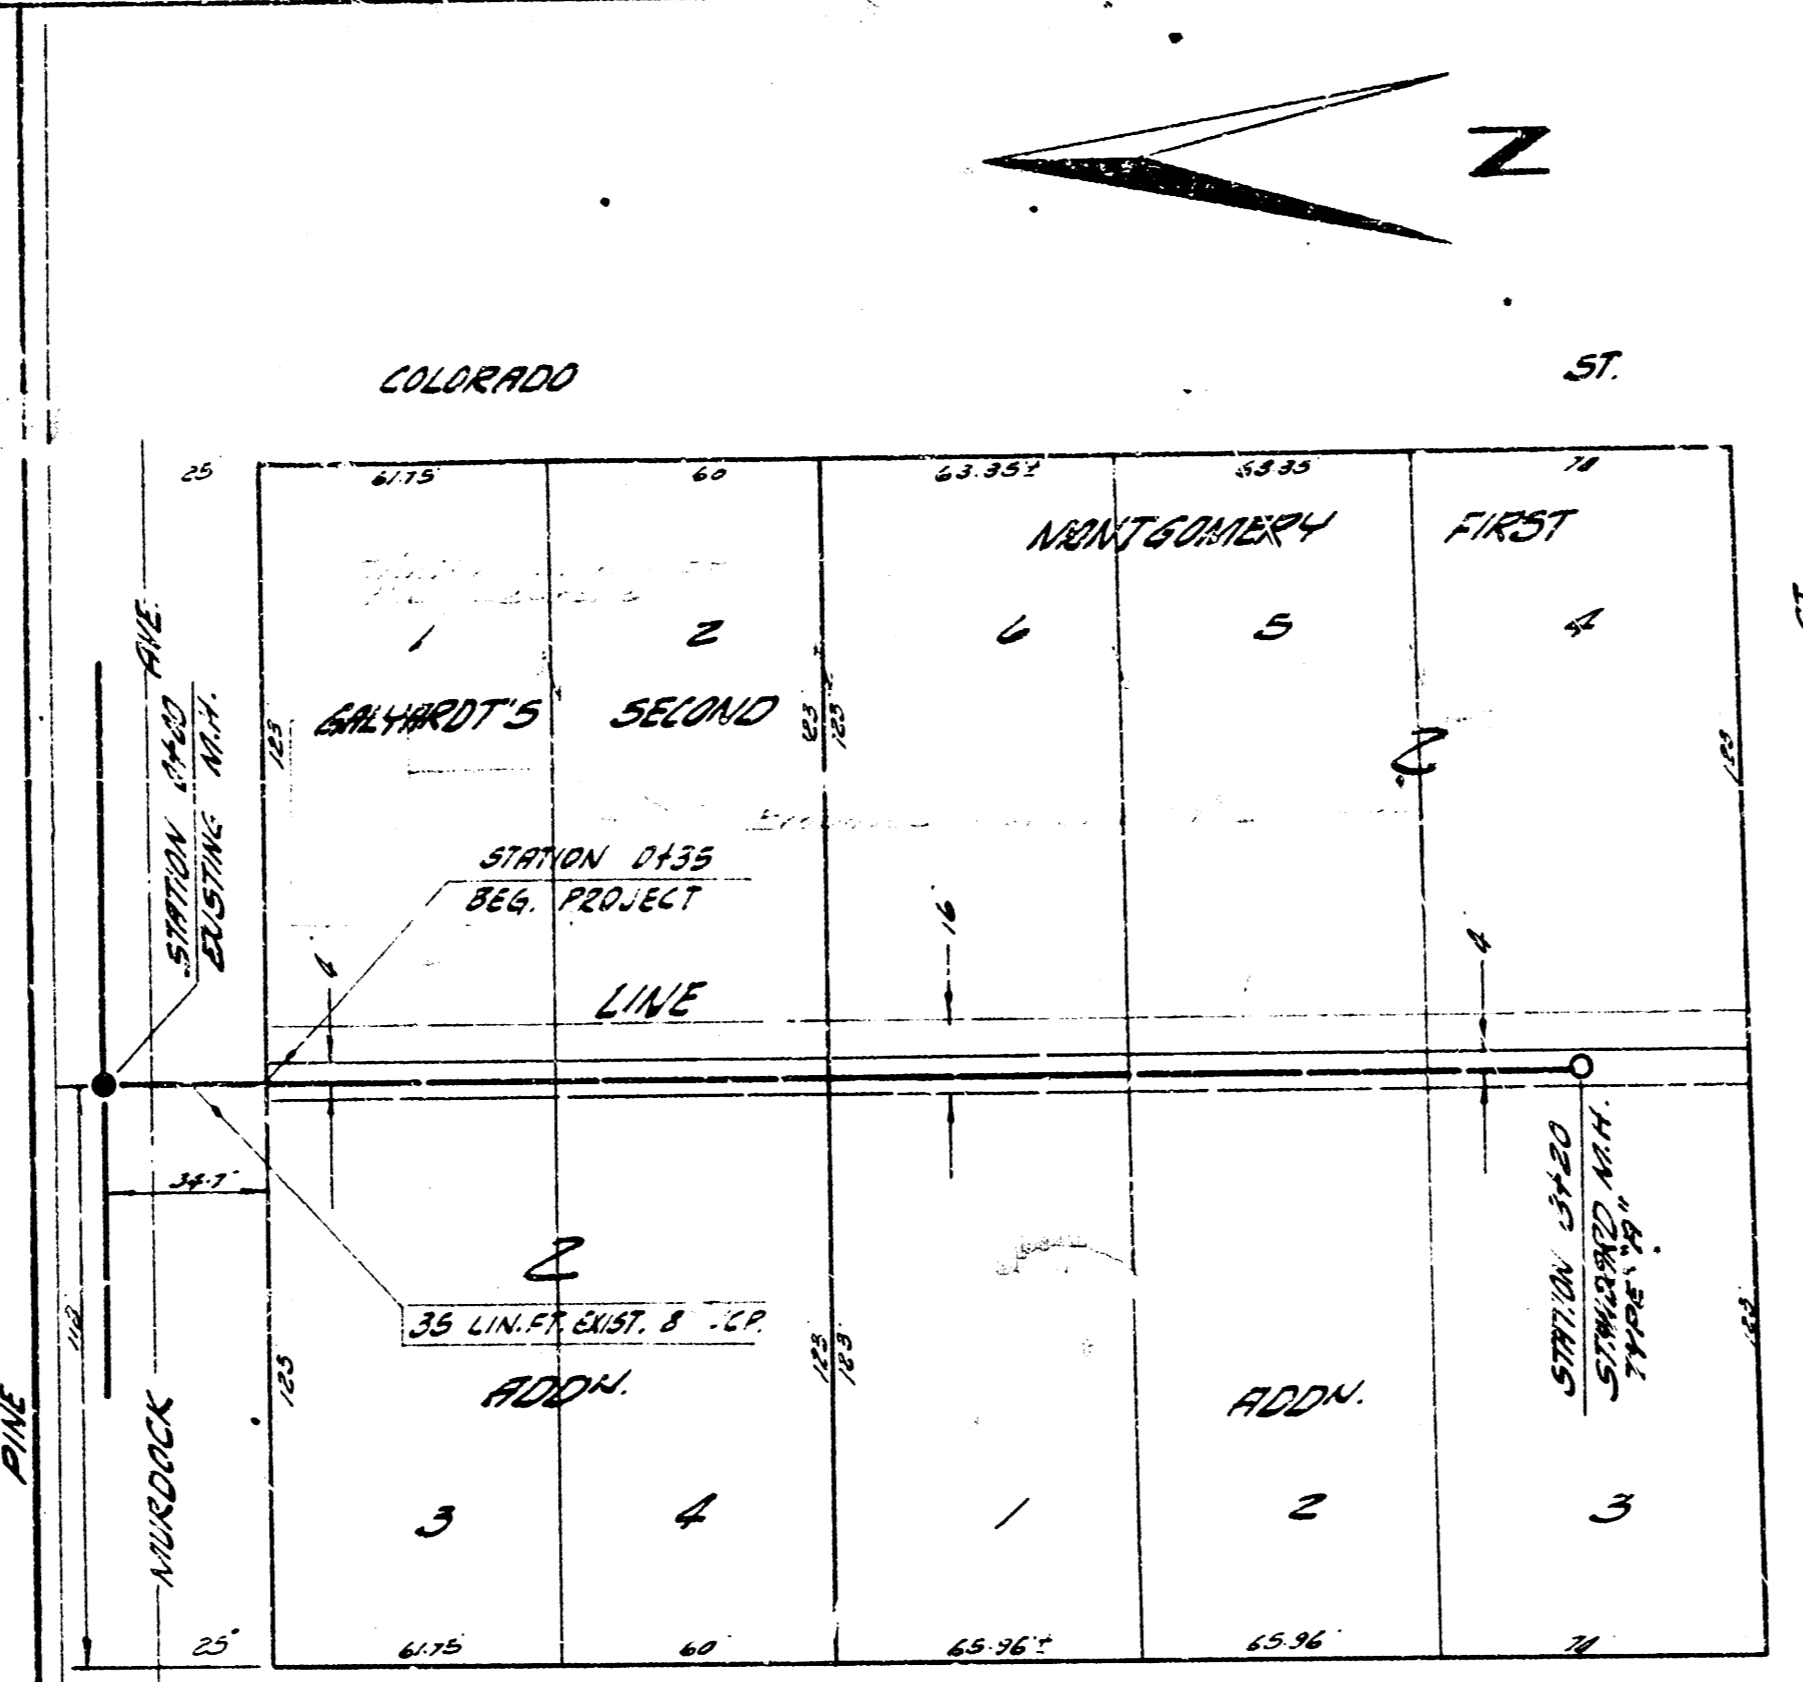
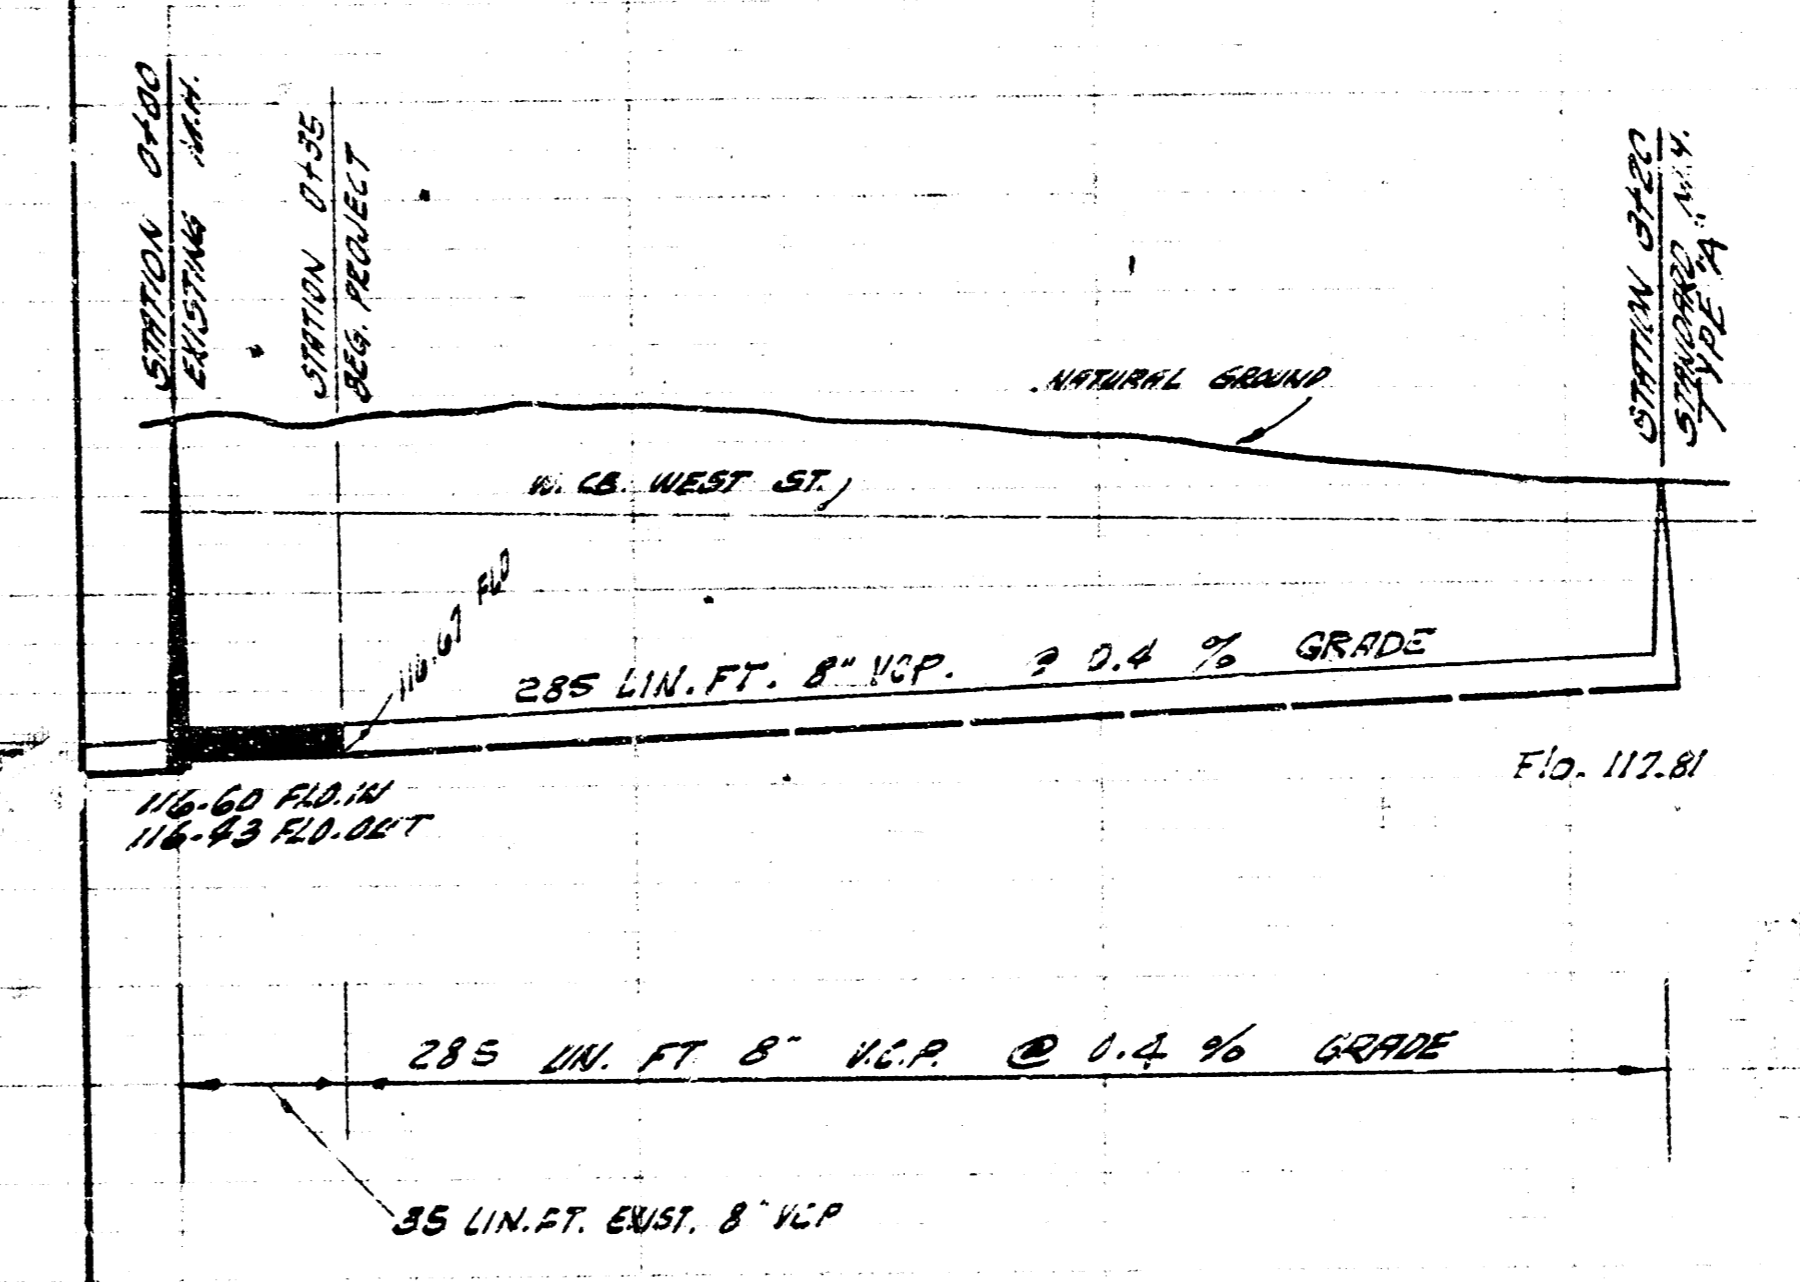


LAT. 118, SUBMAIN 5, S. S. NO. 22
 CITY OF WICHITA, KANSAS
 B. E. SMITH CITY ENGINEER
 SEPT. 1964 PROJECT NO. C29-63

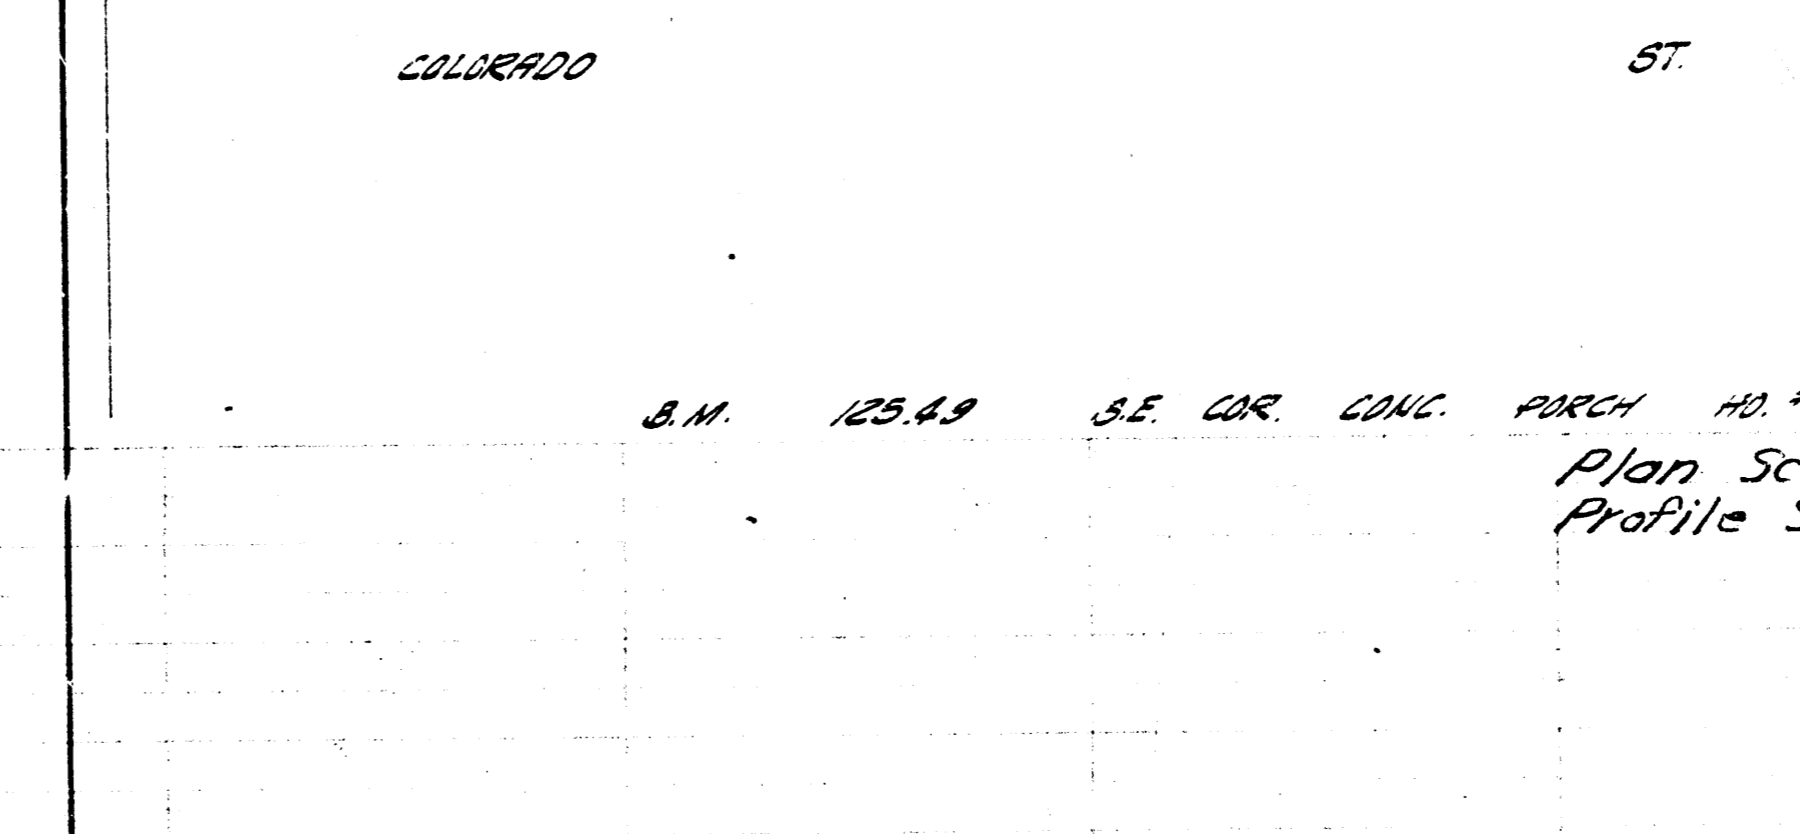

LAT. 185, SUBMAIN 5, S. S. NO. 22
 CITY OF WICHITA, KANSAS
 B. E. SMITH CITY ENGINEER
 FEB. 1967 PROJ. NO. C24-44

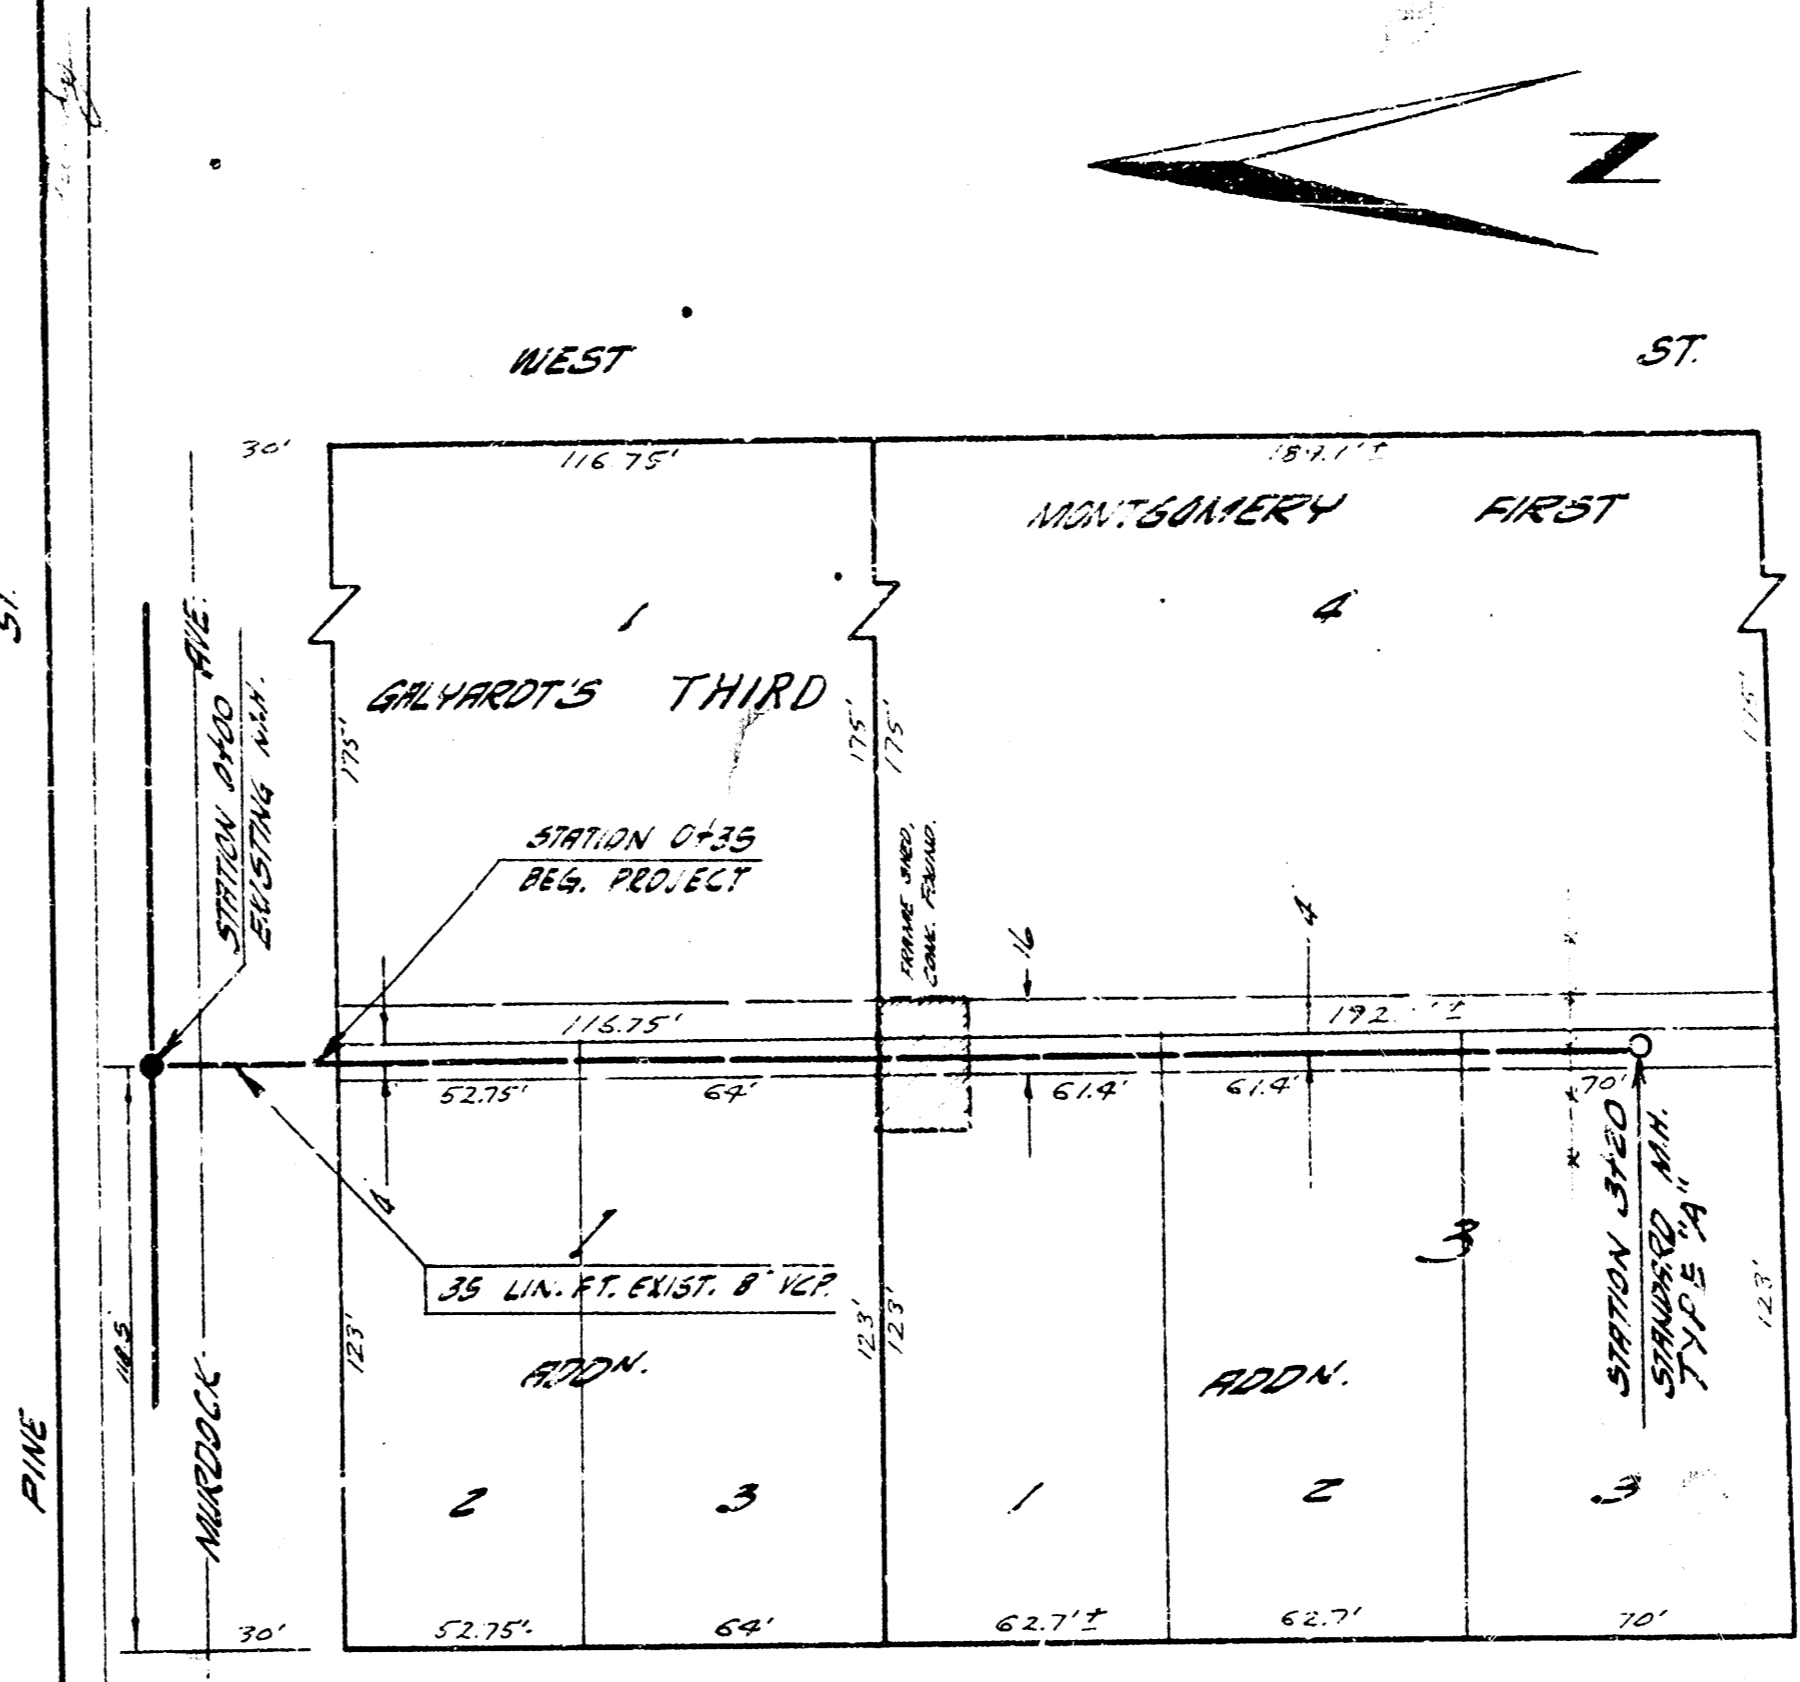

LAT. 186, SUBMAIN 5, S. S. NO. 22
 CITY OF WICHITA, KANSAS
 B. E. SMITH CITY ENGINEER
 PROJ. NO. C24-45 DATE JULY 1968

PLAN SCALE 1"=40'
 PROFILE SCALE 1"=40' HORZ. 1"=4' VERT.

S.M. 125.4.9 S.E. COR. CONC. PARCH. NO. 201 N. COLORADO
 Plan Scale 1"=40'
 Profile Scale Horz. 1"=40' Vert. 1"=4'