


CONSTRUCTION PLANS FOR  
SANITARY SEWER EXTENSION

TO SERVE

LOT 1 - FREEMAN ADDITION

THE CITY OF WICHITA,  
SEDGWICK COUNTY, KANSAS

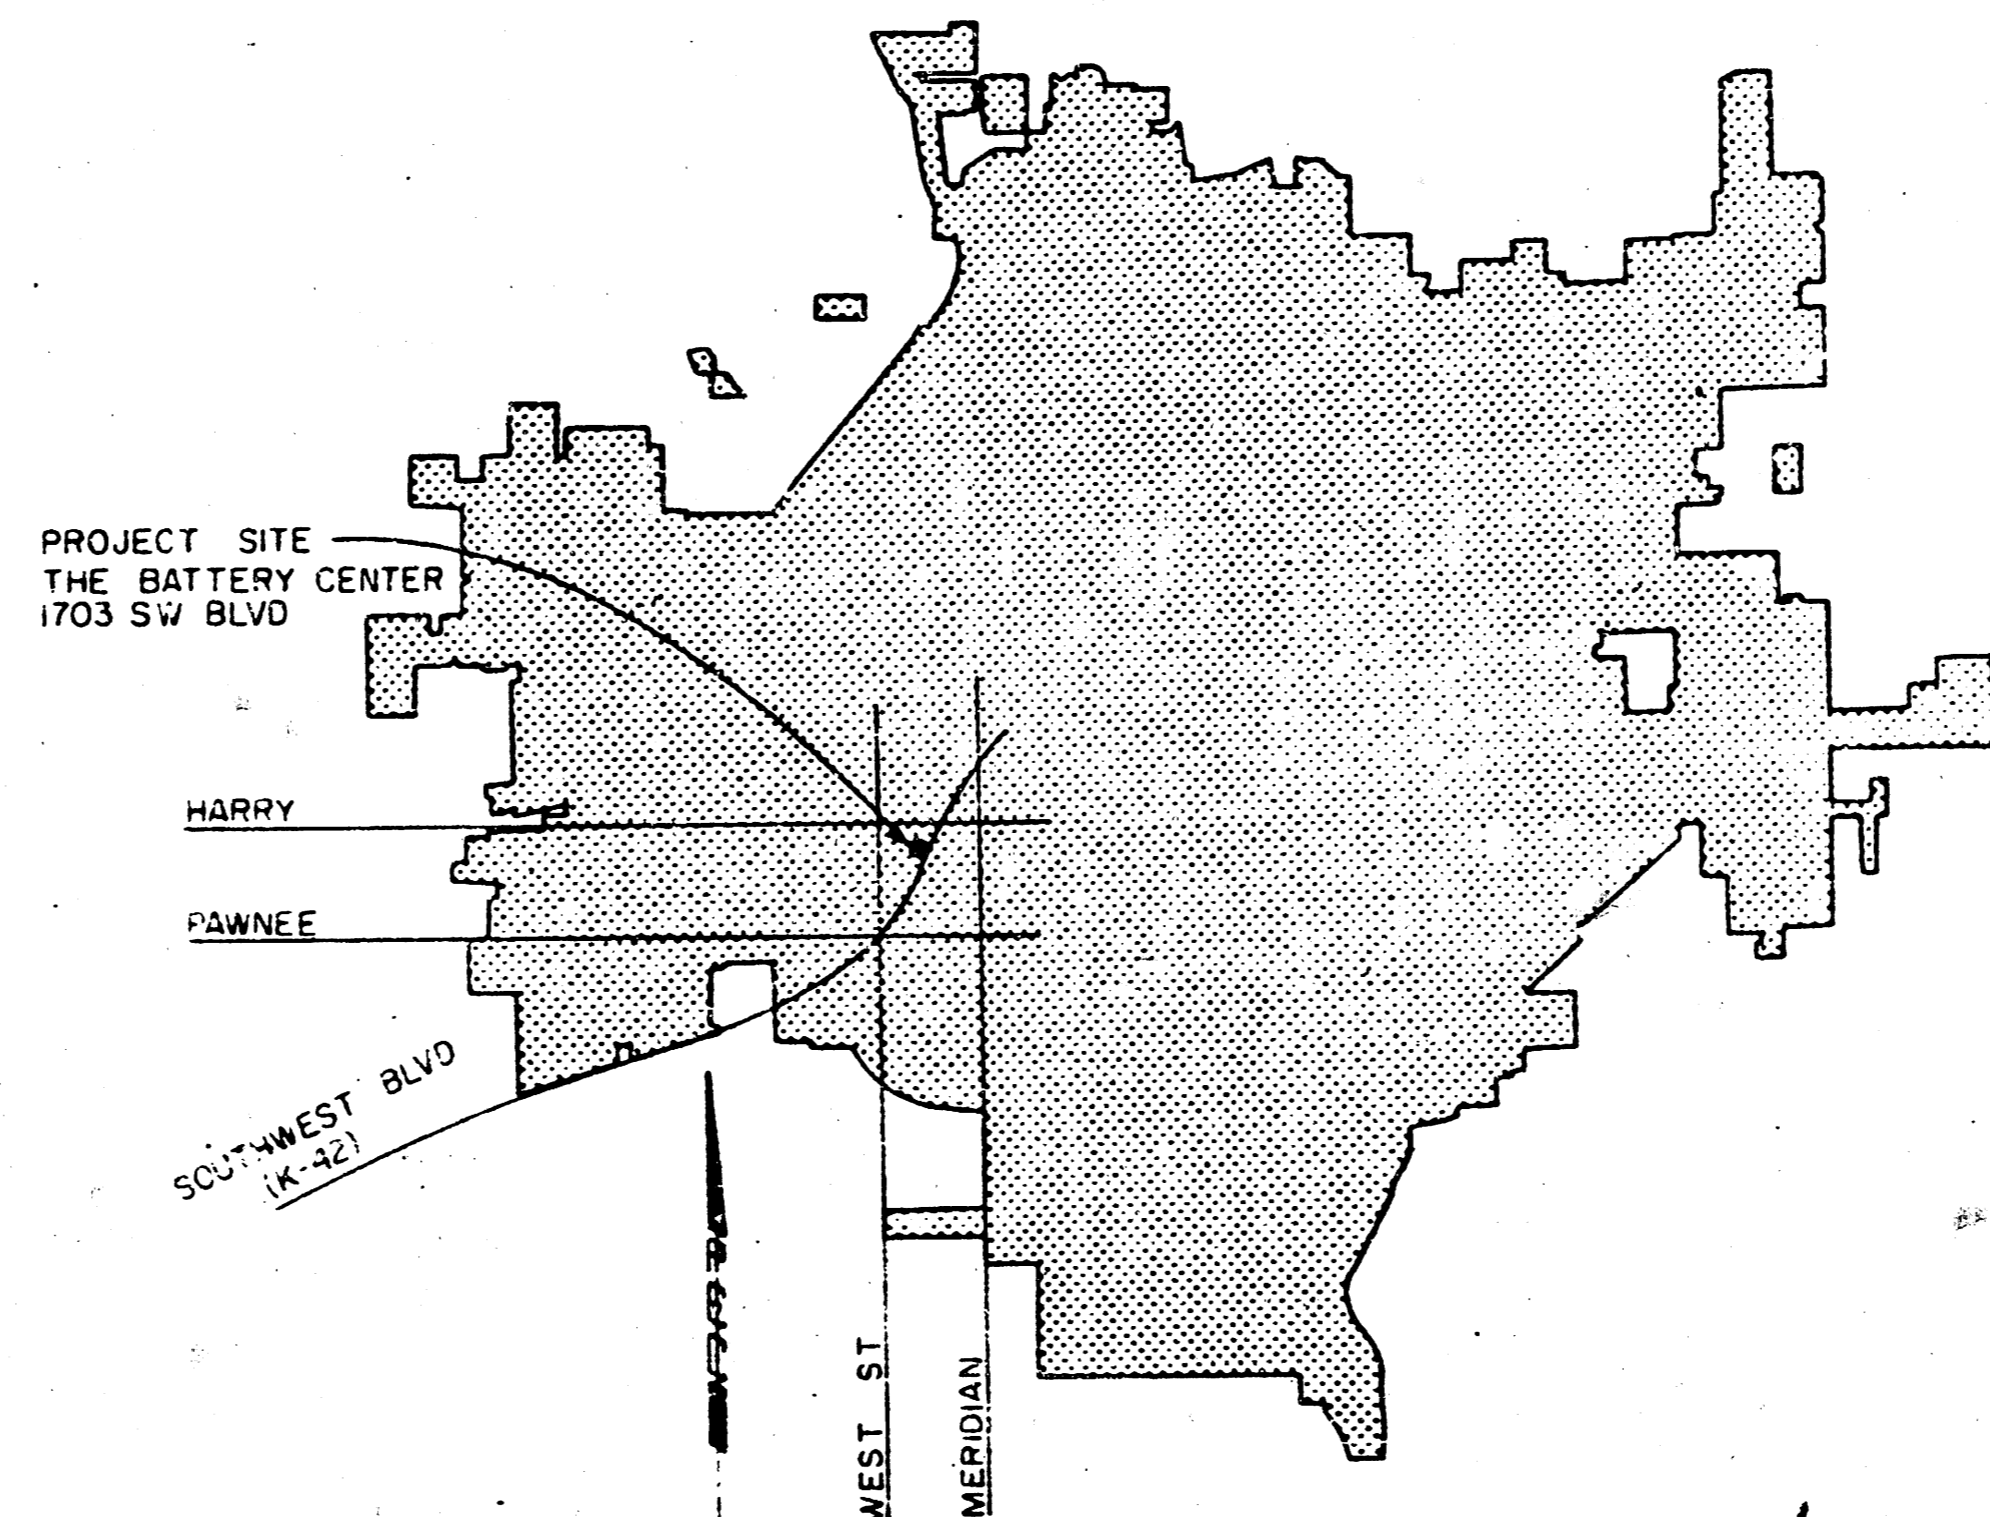

APPROVED AS NOTED  
By CITY ENGINEER OF WICHITA  
Checked by \_\_\_\_\_  
Date \_\_\_\_\_  
Driveway Approaches \_\_\_\_\_

NOTE TO CONTRACTOR  
The project will be constructed in accordance with the City Engineer's specifications and the City Engineer's approval. The contractor will be responsible for all costs of inspection.

CITY OF WICHITA PROJECT NO. 468-76-245-80000-000-000-008

AUGUST, 1984

PLANS PREPARED BY

PROFESSIONAL ENGINEERING CONSULTANTS, P.A.  
ENGINEERS  
WICHITA, KANSAS



