



MM/EGA MODULE MK.8 Pt. No. MM80001/E

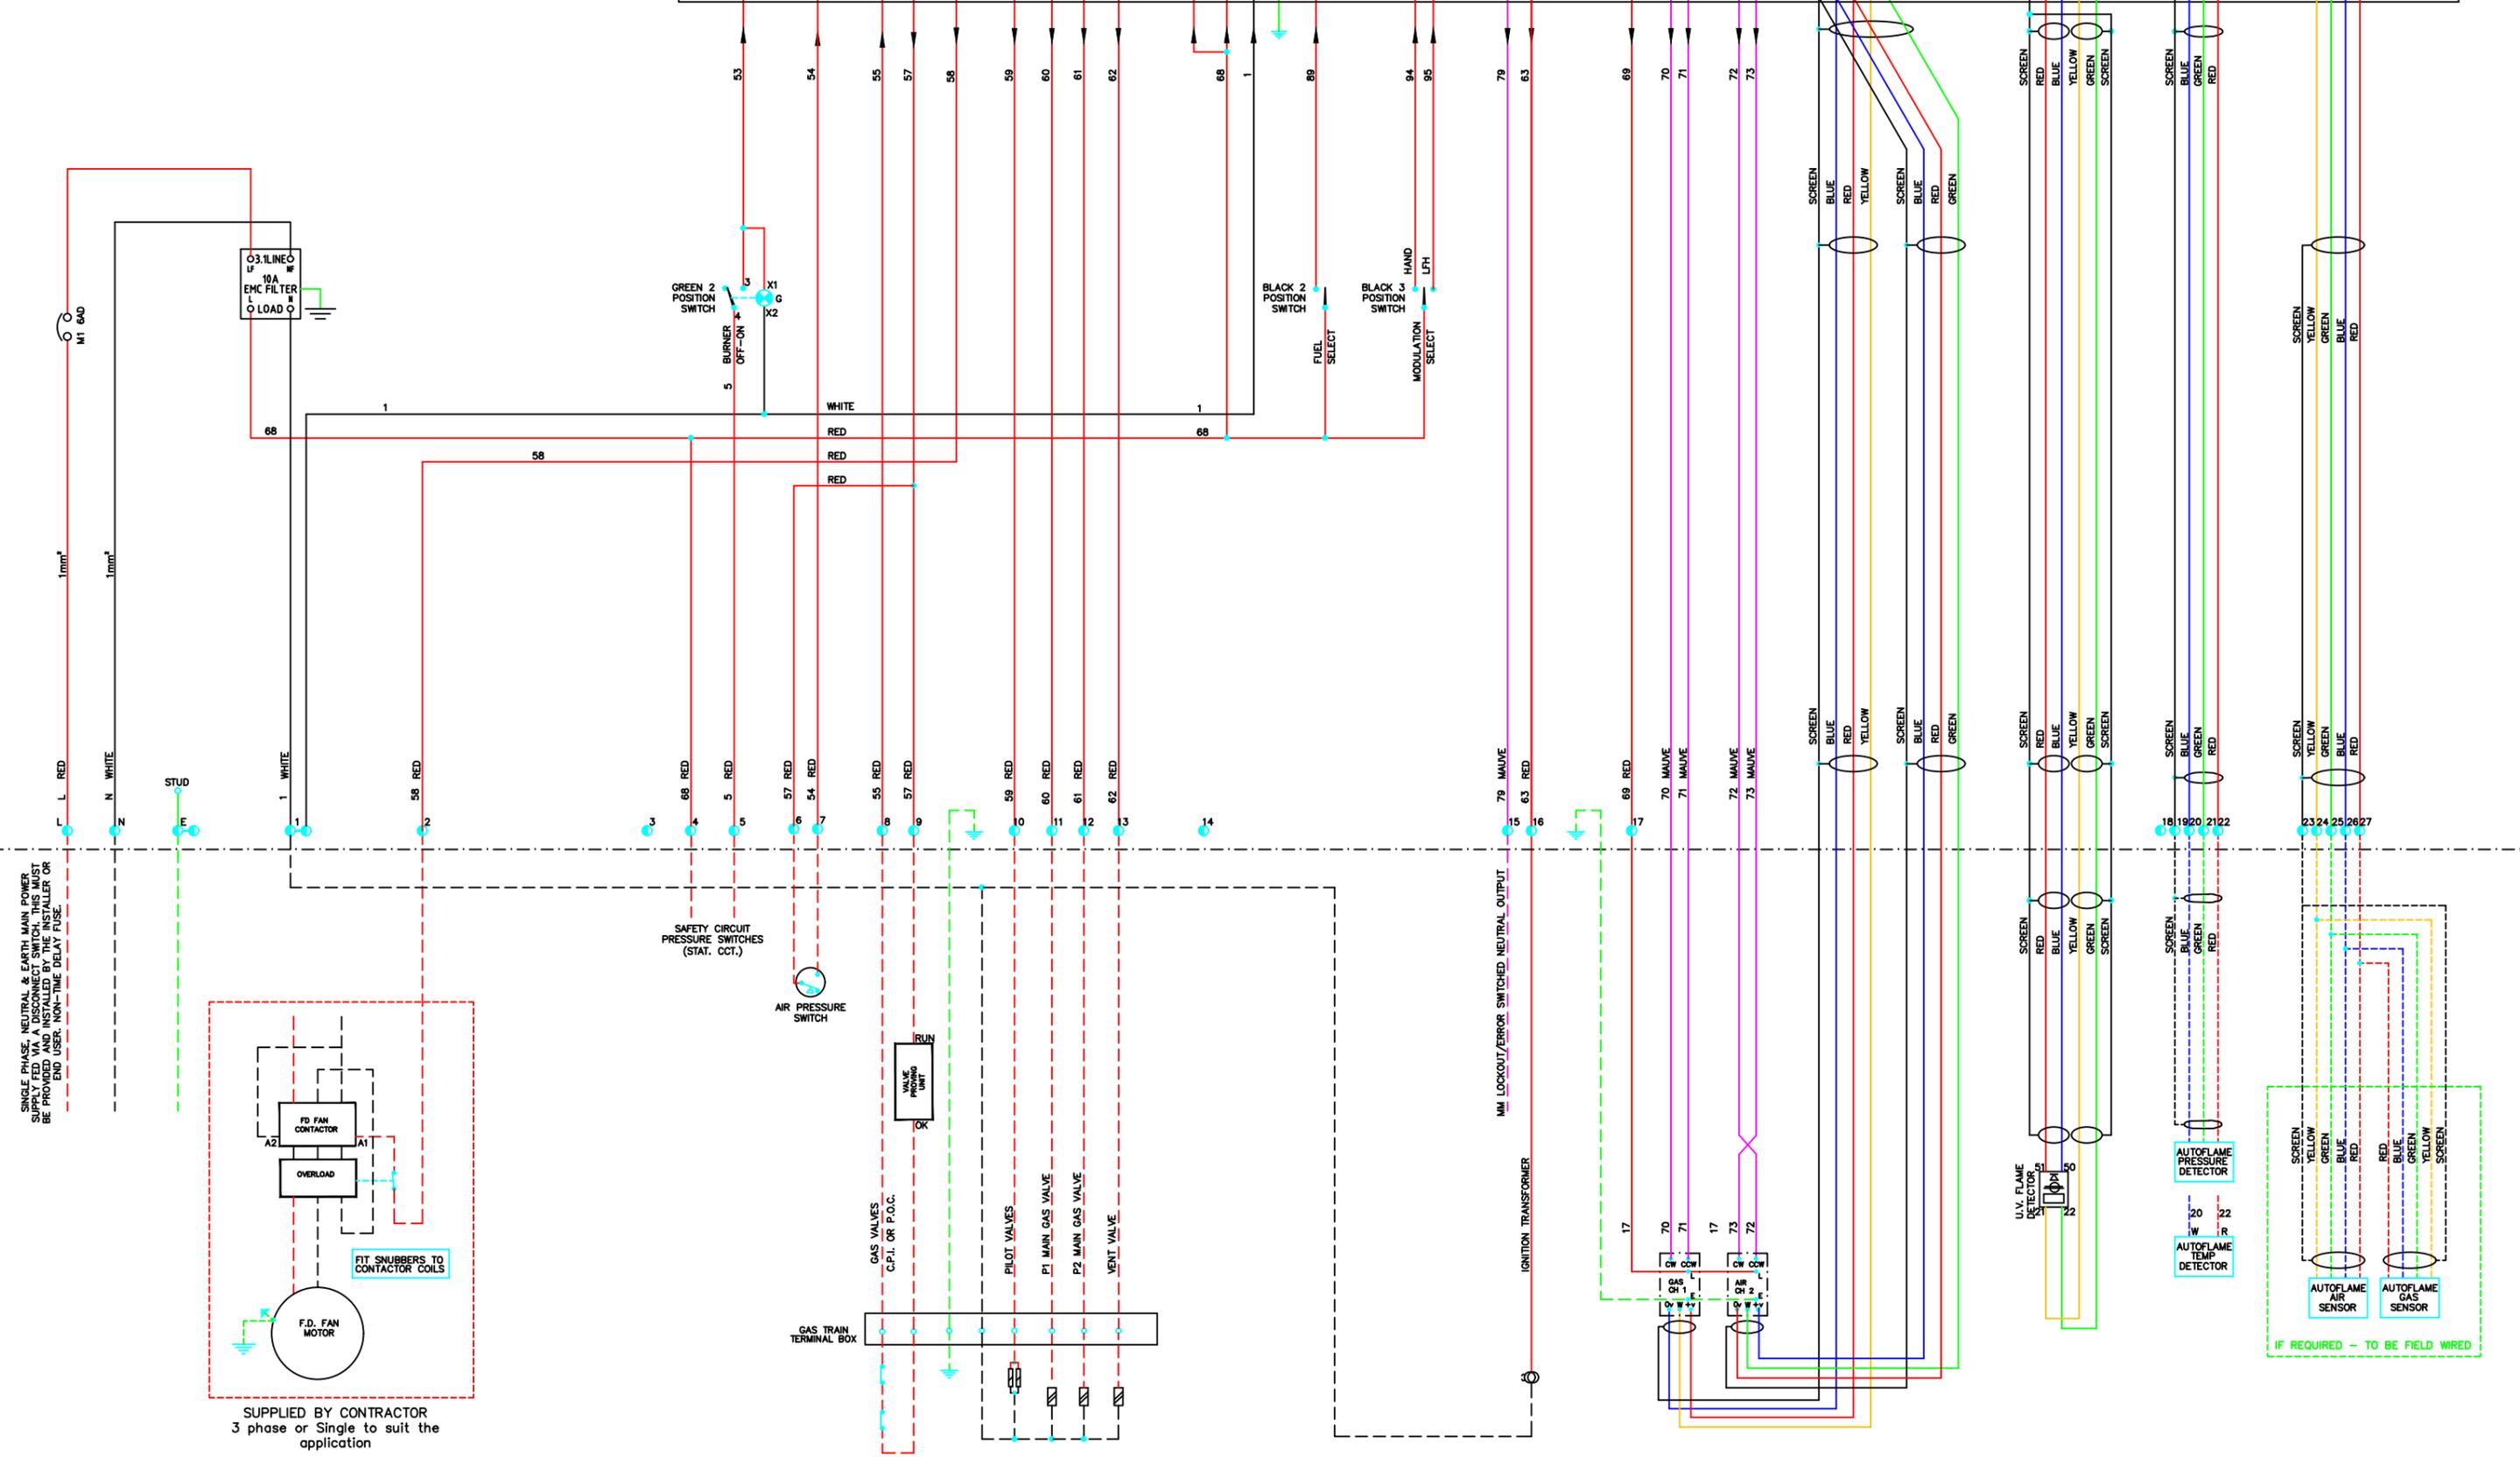

SINGLE PHASE, NEUTRAL & EARTH MAIN POWER SUPPLY FED VIA A DISCONNECT SWITCH. THIS MUST BE PROVIDED BY THE USER. NON-TIME DELAY FUSE.

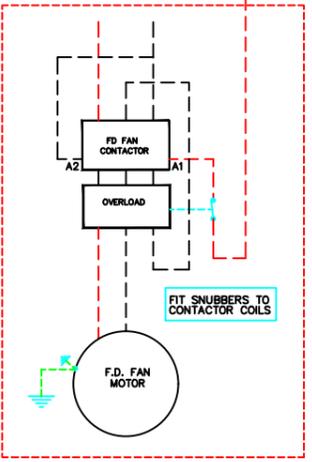

THIS DESIGN/DRAWING IS THE PROPERTY OF LIMPSFIELD COMBUSTION LTD. AND IS SUPPLIED WITHOUT RESPONSIBILITY ON OUR PART AND FOR YOUR PRIVATE INFORMATION ALONE. IT IS TO BE SHOWN ONLY TO YOUR SERVANTS OR AGENTS FOR THE PURPOSES OF YOUR BUSINESS AND TO NO OTHER PERSONS AND IS TO BE RETURNED TO US ON DEMAND OR WHEN YOU NO LONGER REQUIRE IT, WHICHEVER IS THE EARLIER

ISSUE	DATE	AUTH.	AMD.No
1	26.01.16	T.J.P	0
2	07/12/17	D.T	0
3	17/01/18	R.D.	0

**SPECIAL NOTES:**

- FOR LEGEND OF SYMBOLS SEE DRAWING No. 4240.
- ALL CABLES TO BE 1mm2 (18AWG) UNLESS OTHERWISE NOTED.
- CABLE COLOURS TO BE:-  
CONTROL CIRCUITS LIVE=RED, NEUTRAL=WHITE  
SWITCHED NEUTRALS = MAUVE
- FIELD WIRING SHOWN DASHED THUS:- - - - - -

**DRAWING TITLE**

BURNER POD  
WIRING DIAGRAM (gas only)  
110V 60Hz

**LIMPSFIELD COMBUSTION**  
ENGINEERING LIMITED  
UNIT 10 AIRPORT INDUSTRIAL ESTATE,  
WIRELESS ROAD,  
BIGGIN HILL, KENT TN16 3BW  
TEL: 01959 576 633 / FAX 01959 576644  
WEB SITE: www.limpsfield.co.uk

CLIENT/SITE -		
SINGLE FUEL POD DIAGRAM		
SCALE - NTS	DATE -07.12.17	JOB No.-
DRAWN - D.T	DRAWING NO.-	WDP8010-110