

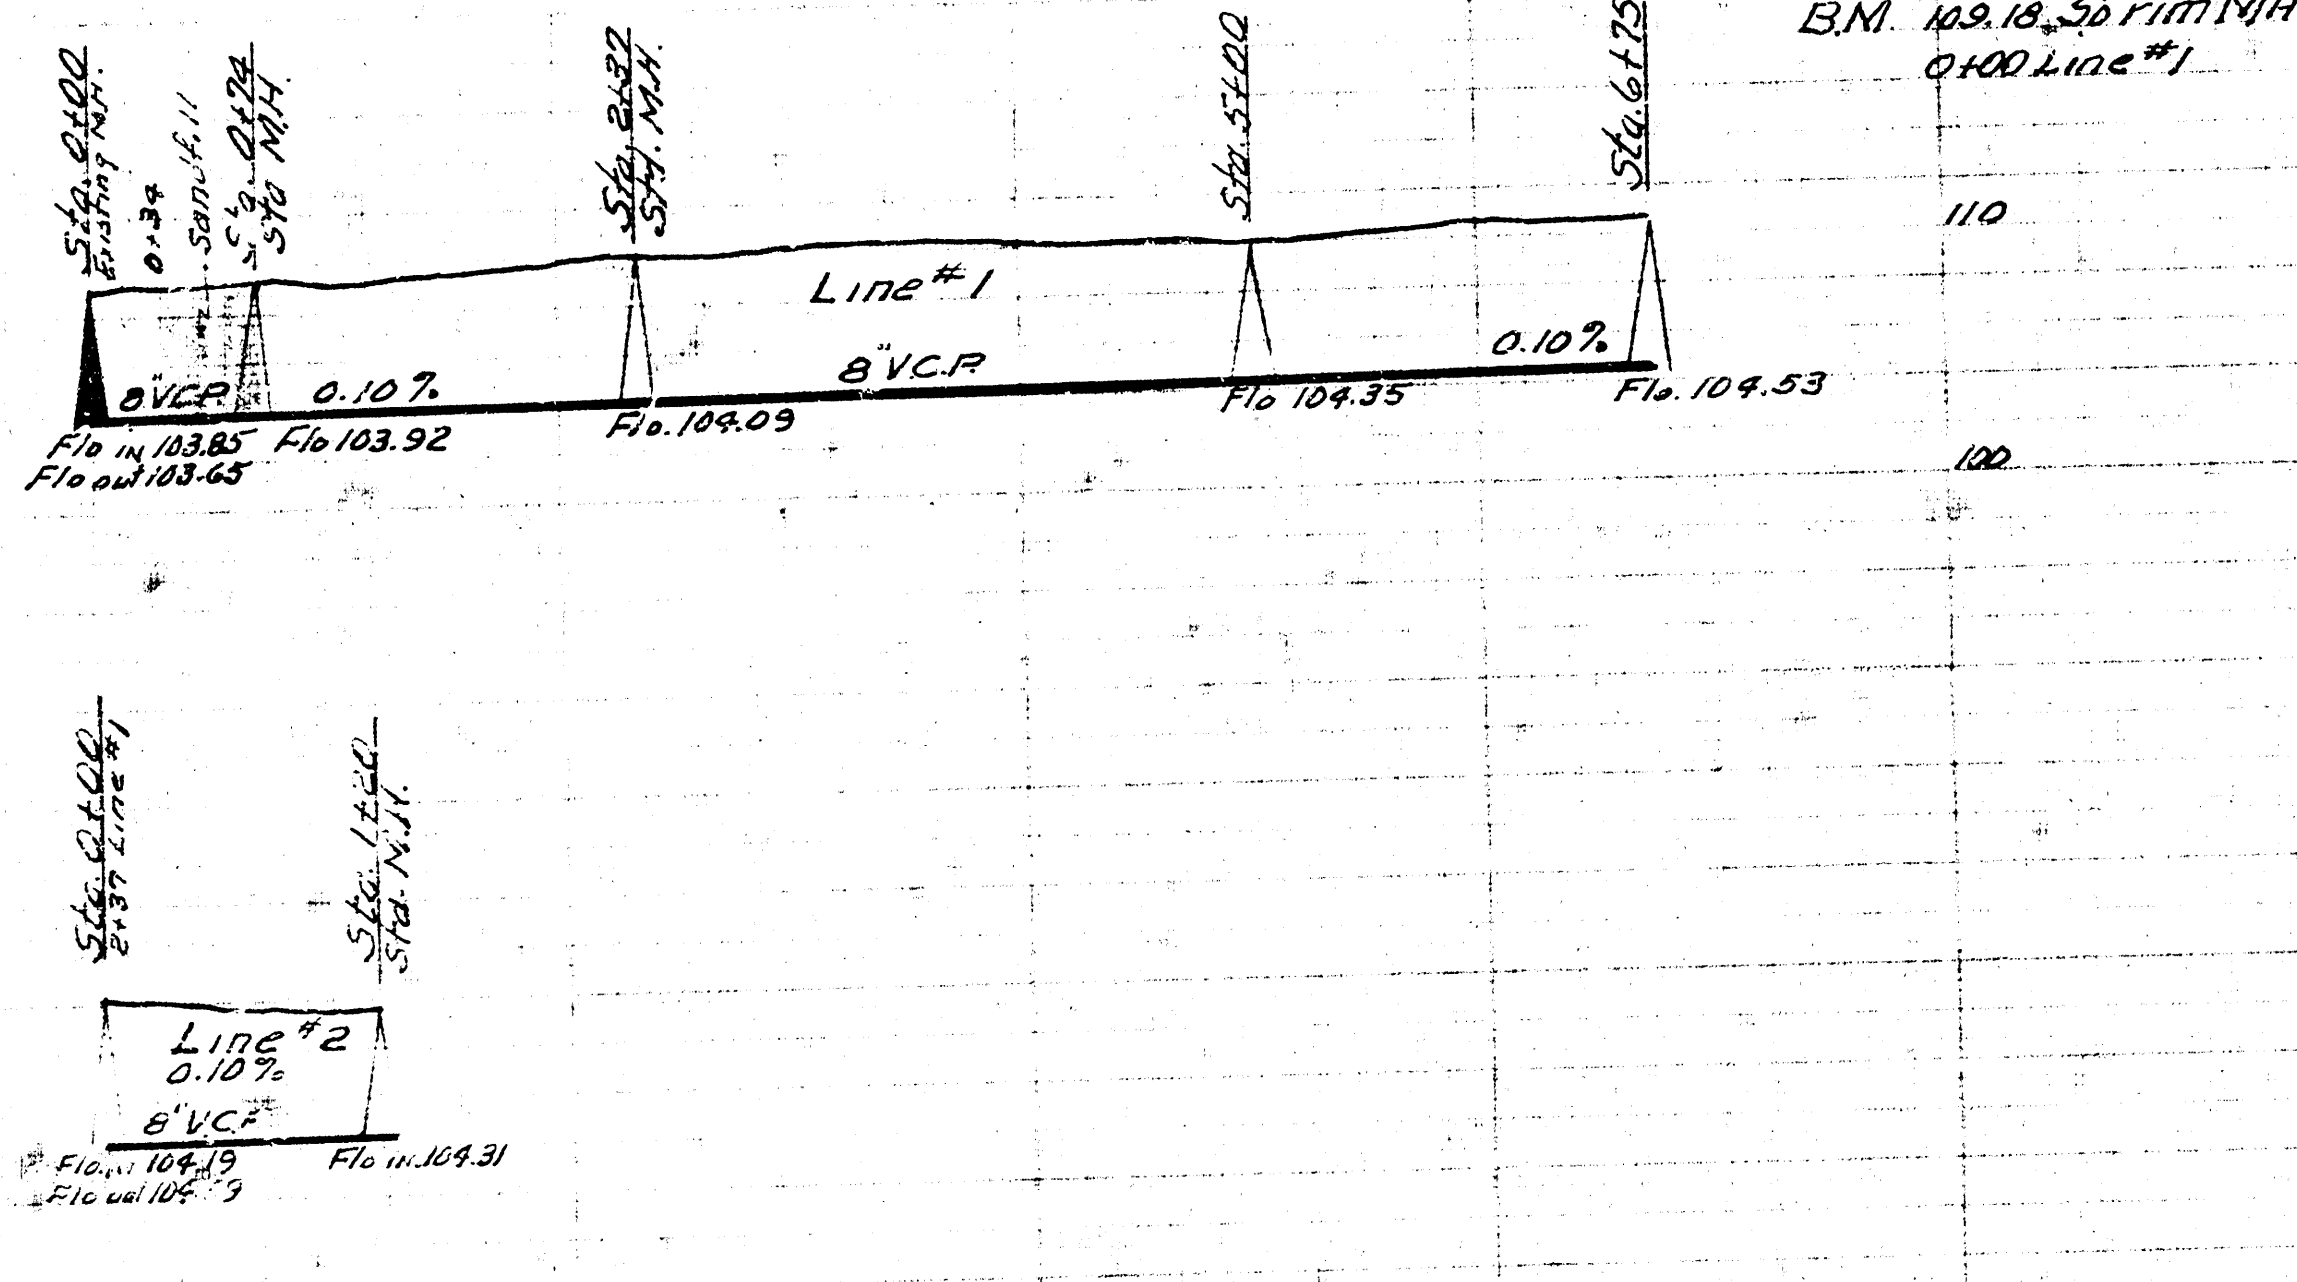


Date 11-12-34
 Drawn by McClain
 Checked by Beck No. 11-53

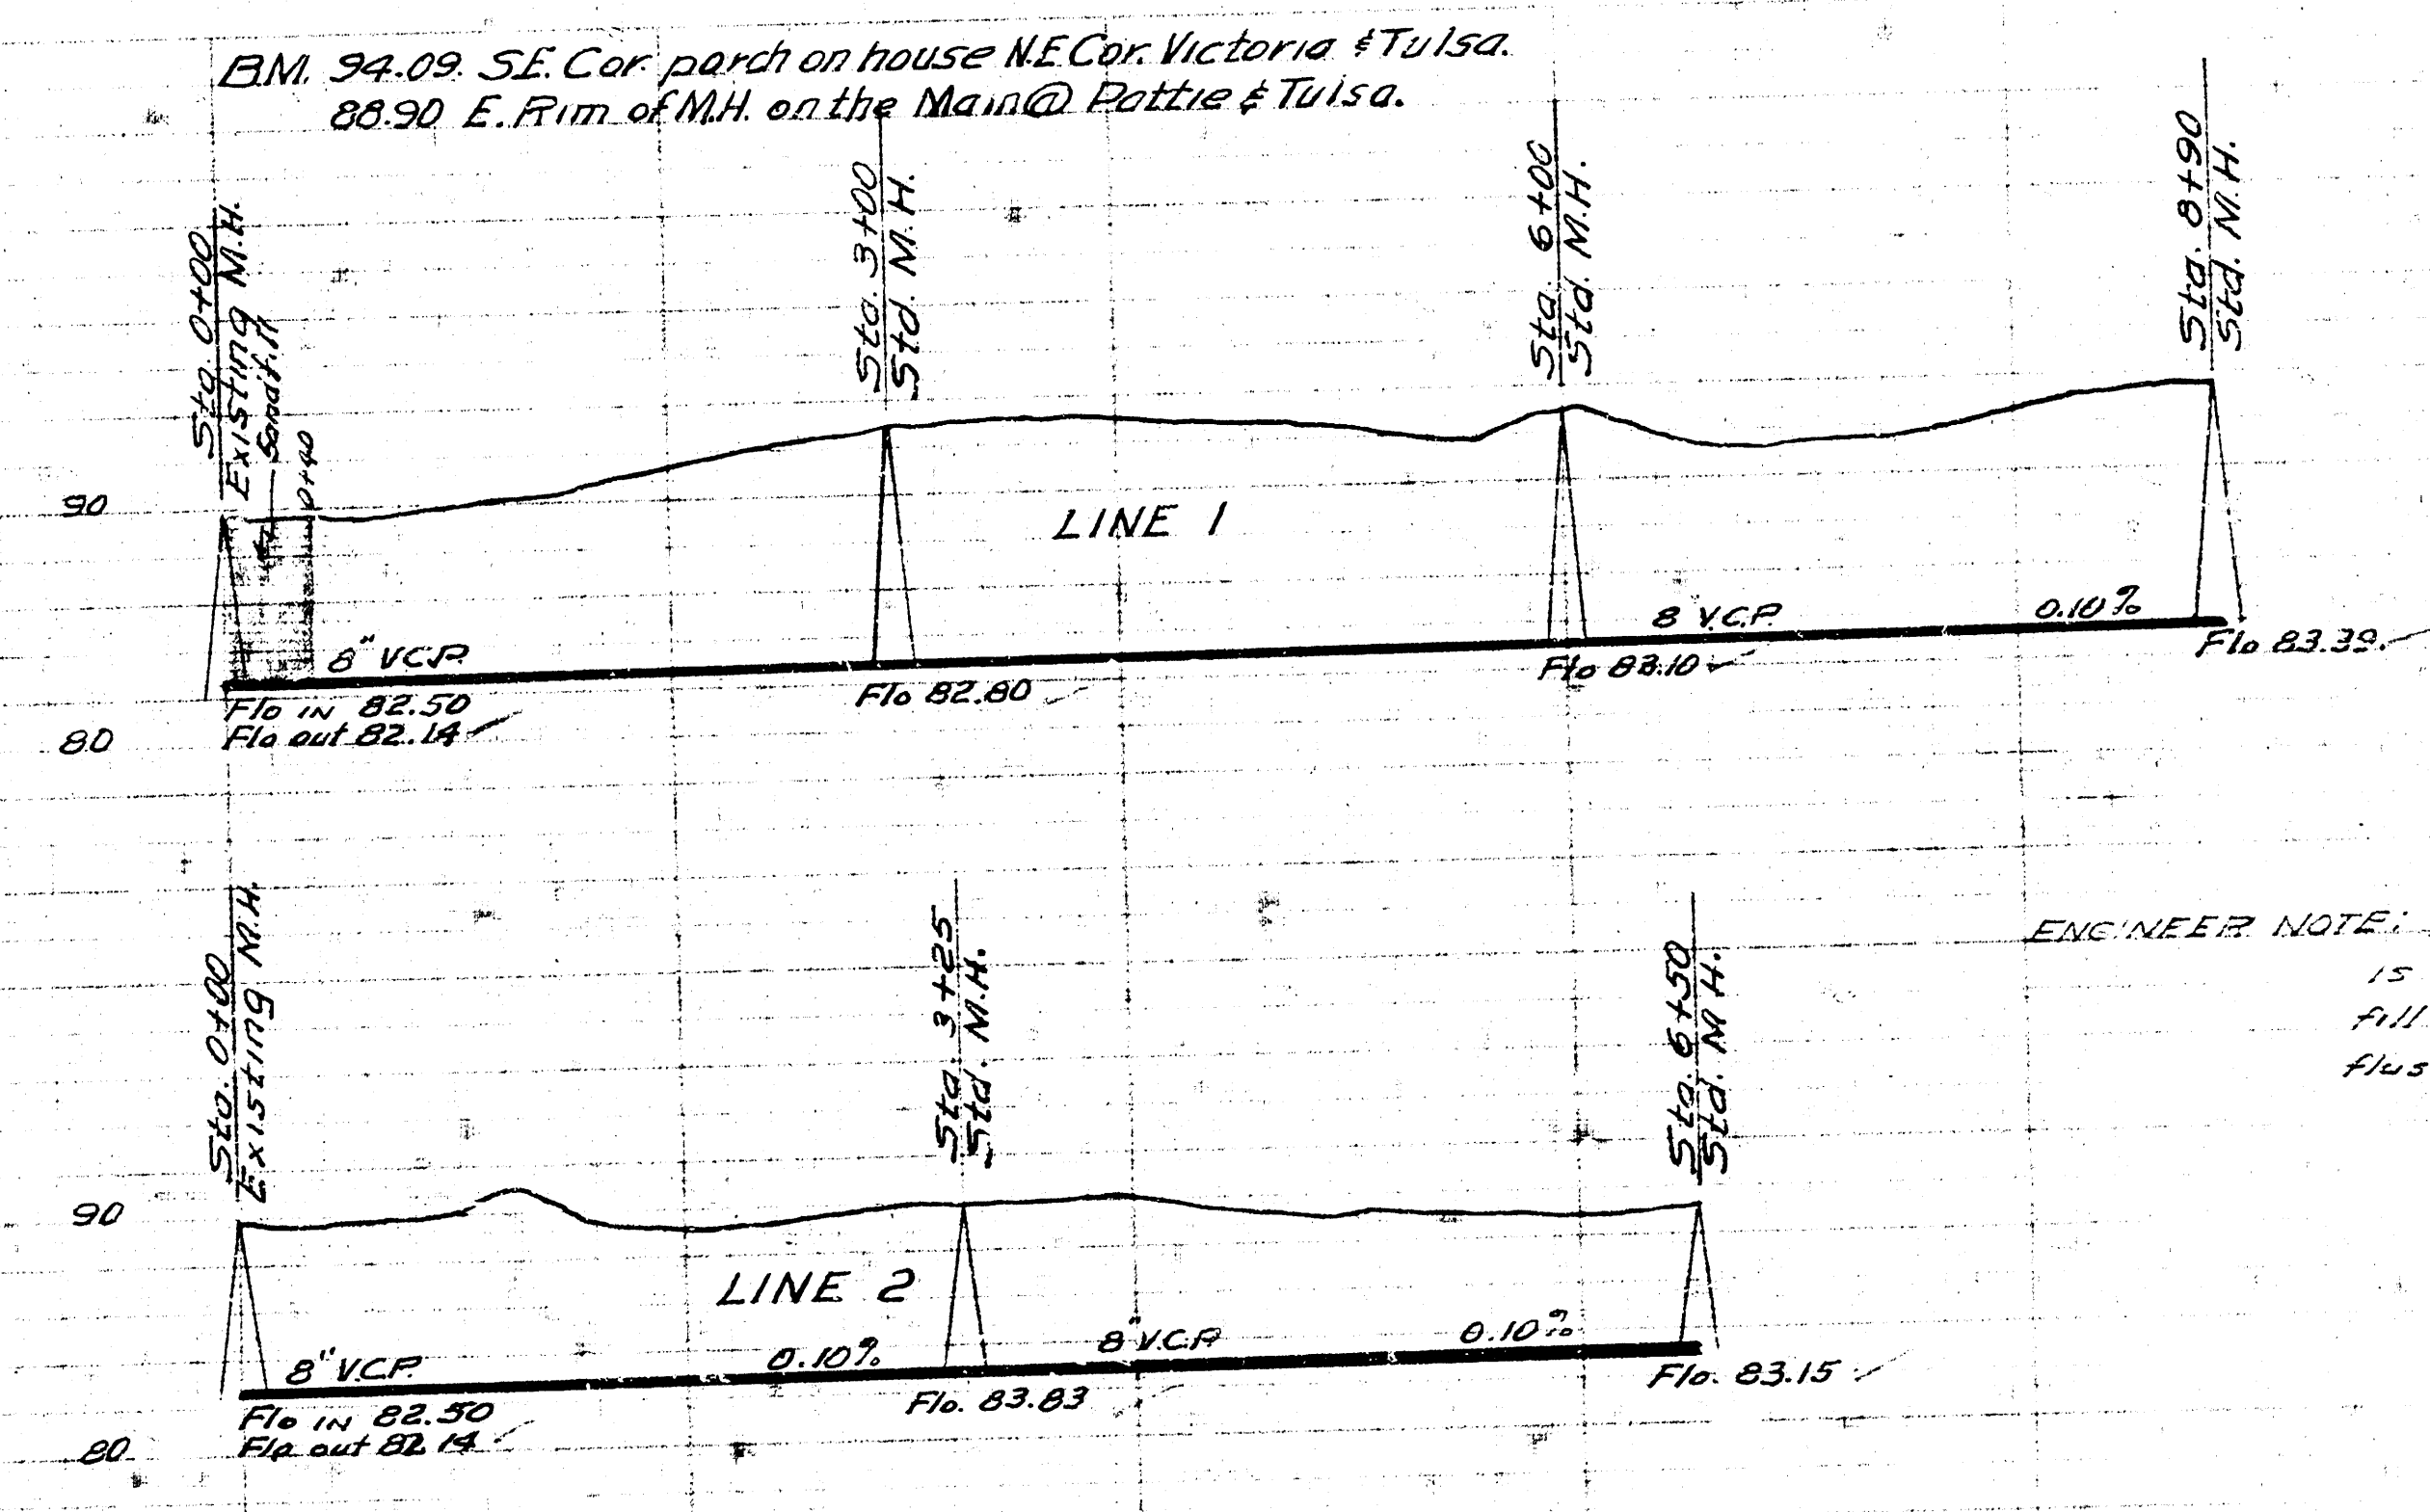

LAT. 14 SUB. B S.S. 21
 CITY OF WICHITA KANSAS
 BE SMITH, CITY ENGINEER
 Proj. No. C-24-6

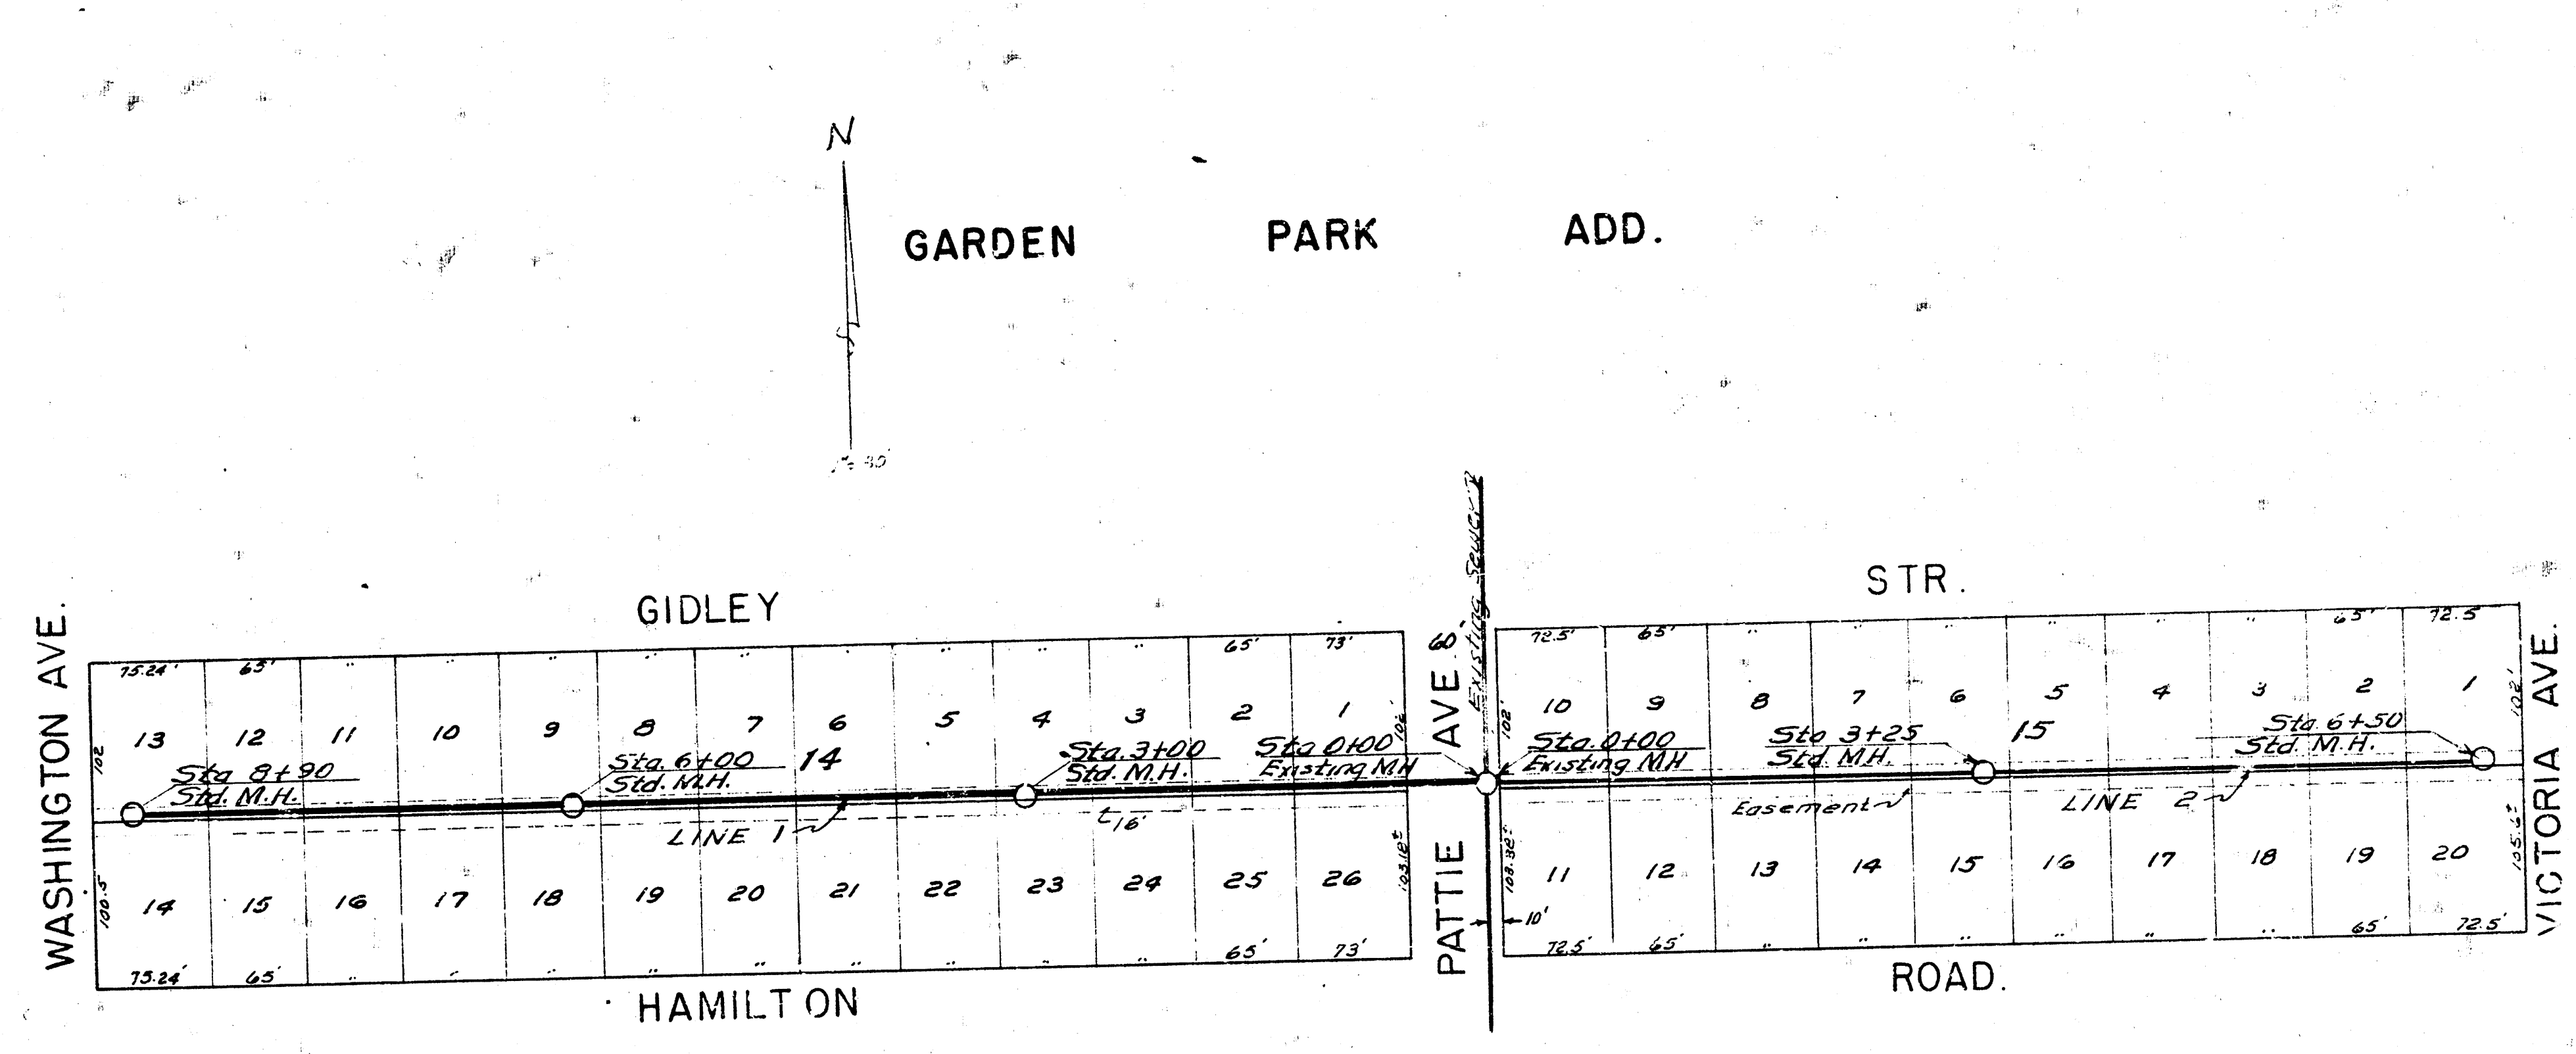

ENGINEER NOTE: Where excavation material is soft, factory use for back fill in place of sand. Same to be flushed.

LAT. 2 SUB. 1 S.S. 22
 CITY OF WICHITA KANSAS
 BE SMITH, CITY ENGINEER
 Proj. No. C-24-5