


Utility easement projects
Review of Aerial, G&E and Easement
2/24/1002, dated 04/17/10, 1994

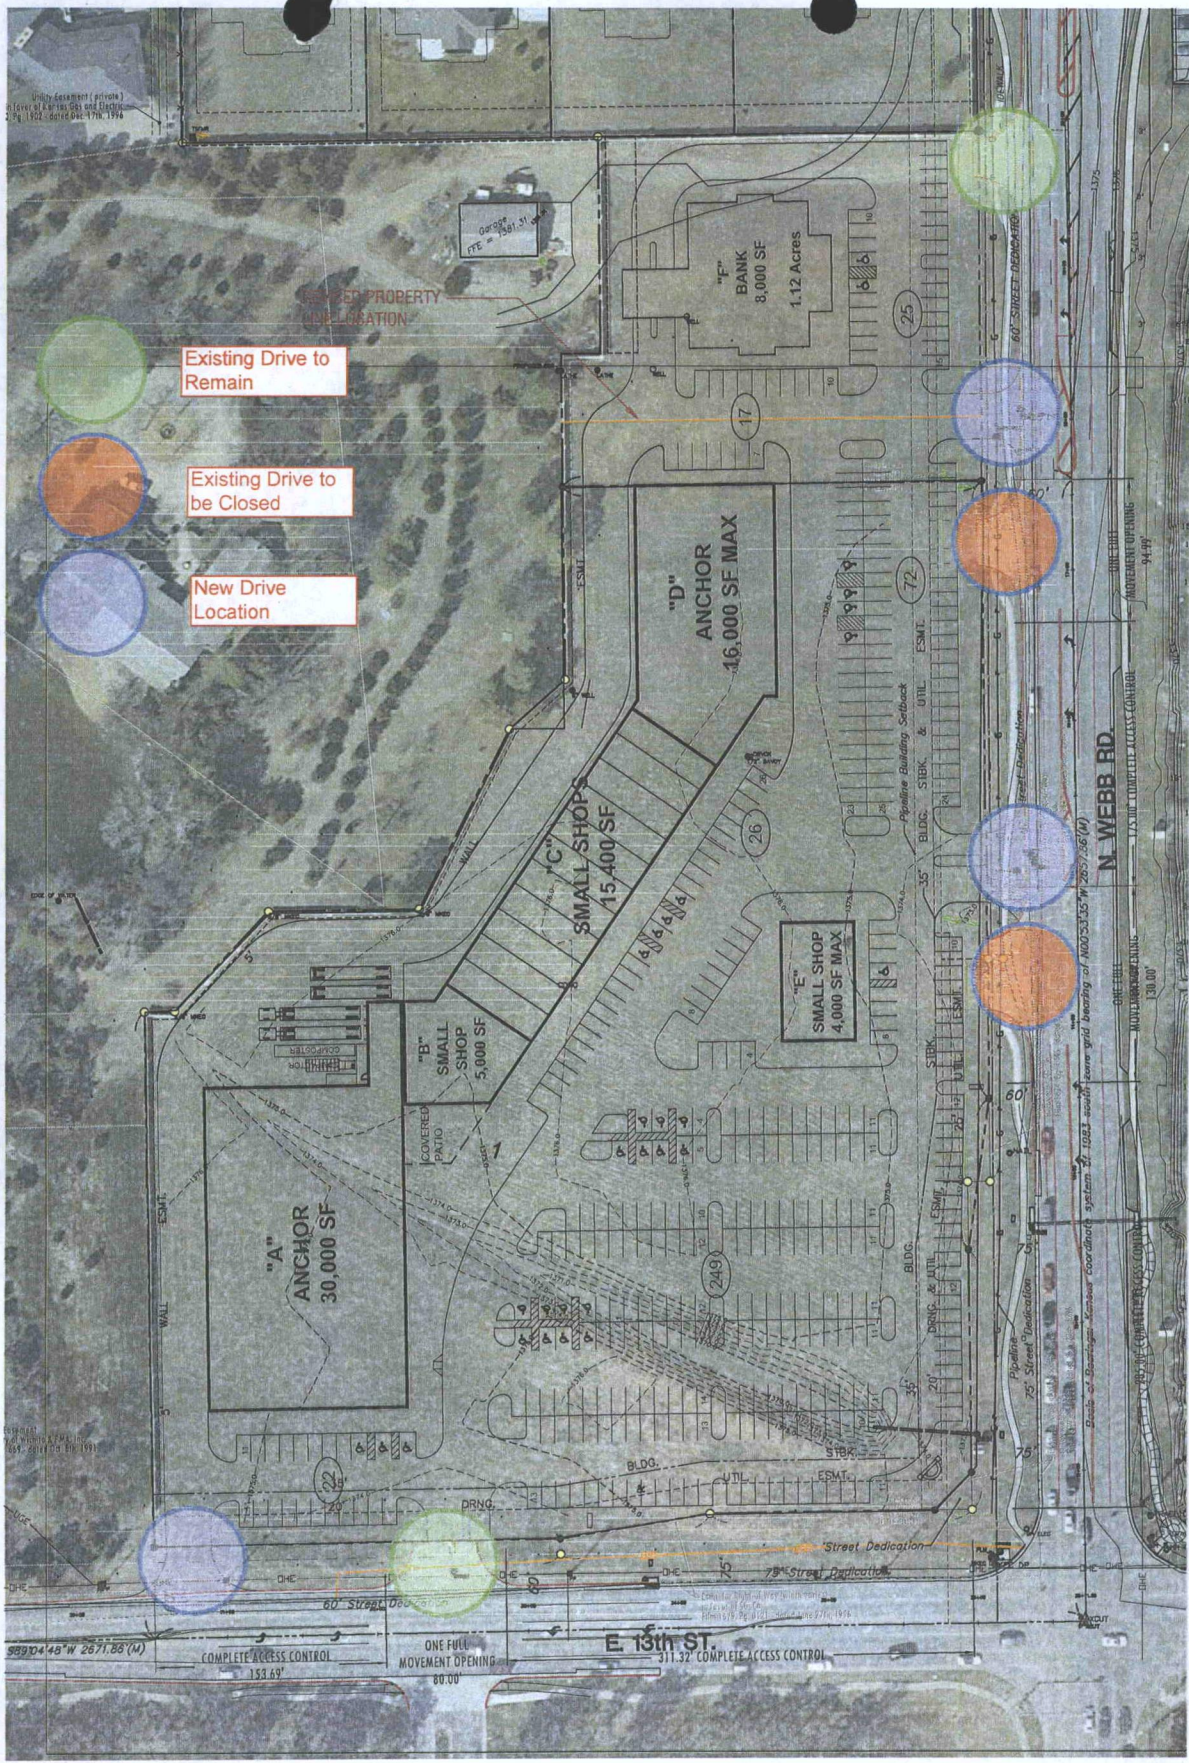


Existing Drive to Remain

Existing Drive to be Closed

New Drive Location

WATERFRONT PLAZA

CONCEPTUAL LAND PLAN

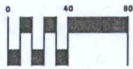

MARCH 01, 2013

MKEC
ENGINEERING
CONSULTANTS, INC.
415 N. WEBB ROAD
MILWAUKEE, WI 53212

C:\Users\G457A\My Documents\ConceptPlan01_01_2013.dwg 02/27/2013 08:02:45 AM CST