



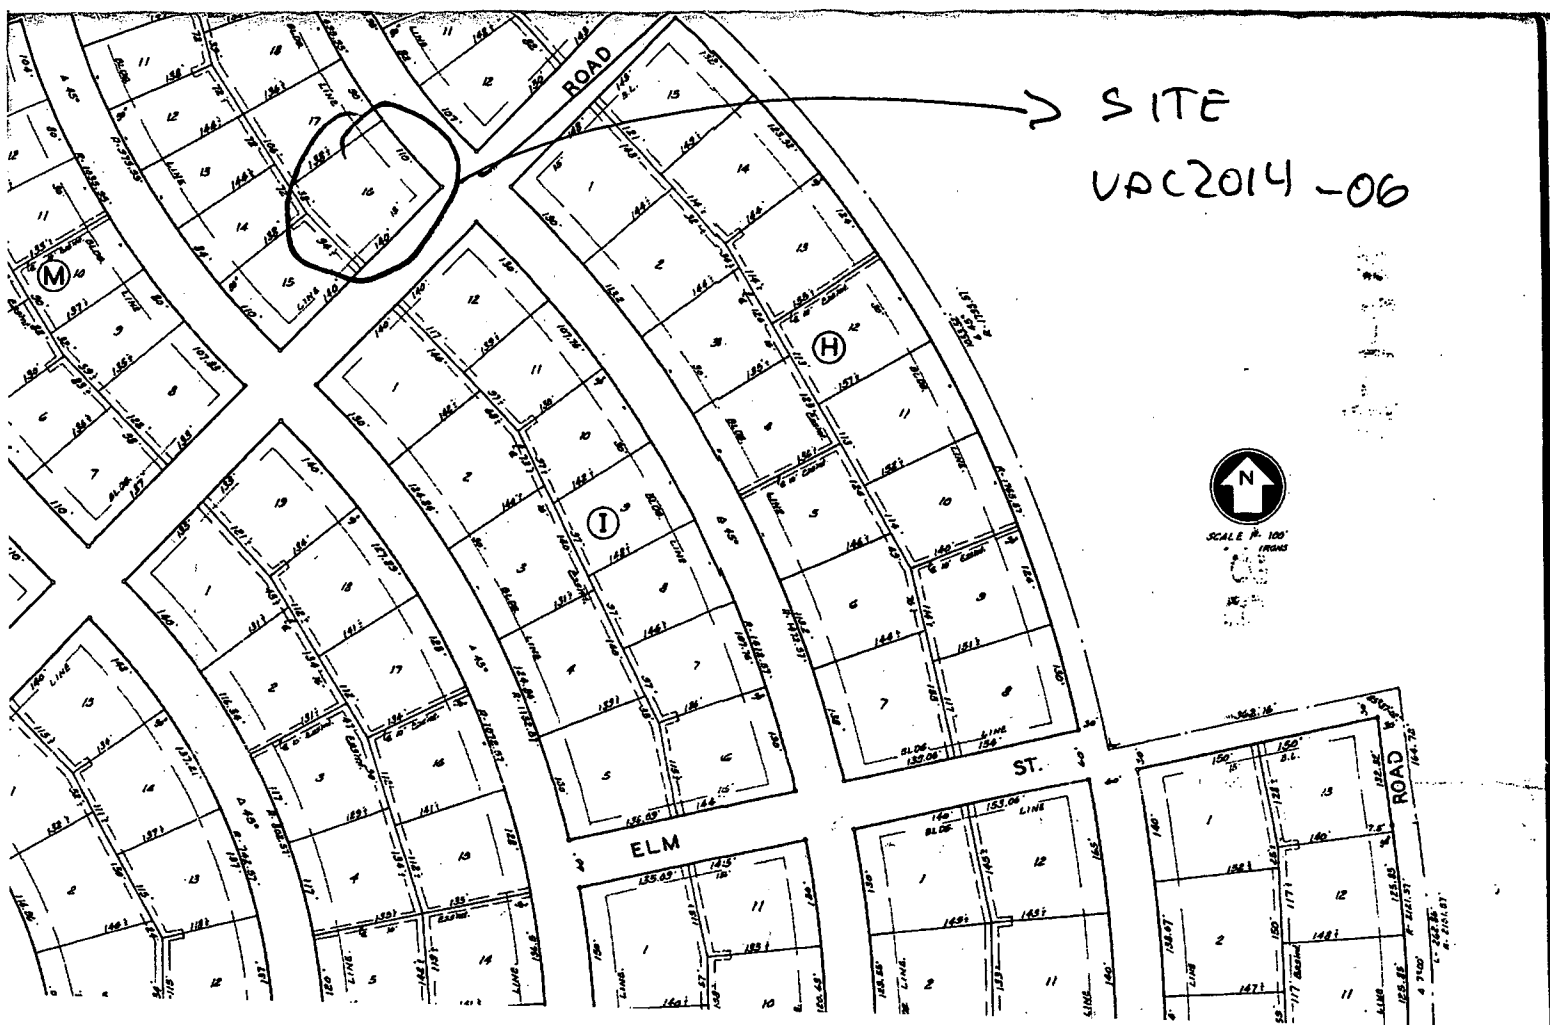

SITE  
VAC2014-06



SCALE 1" = 100'  
1" = 100'

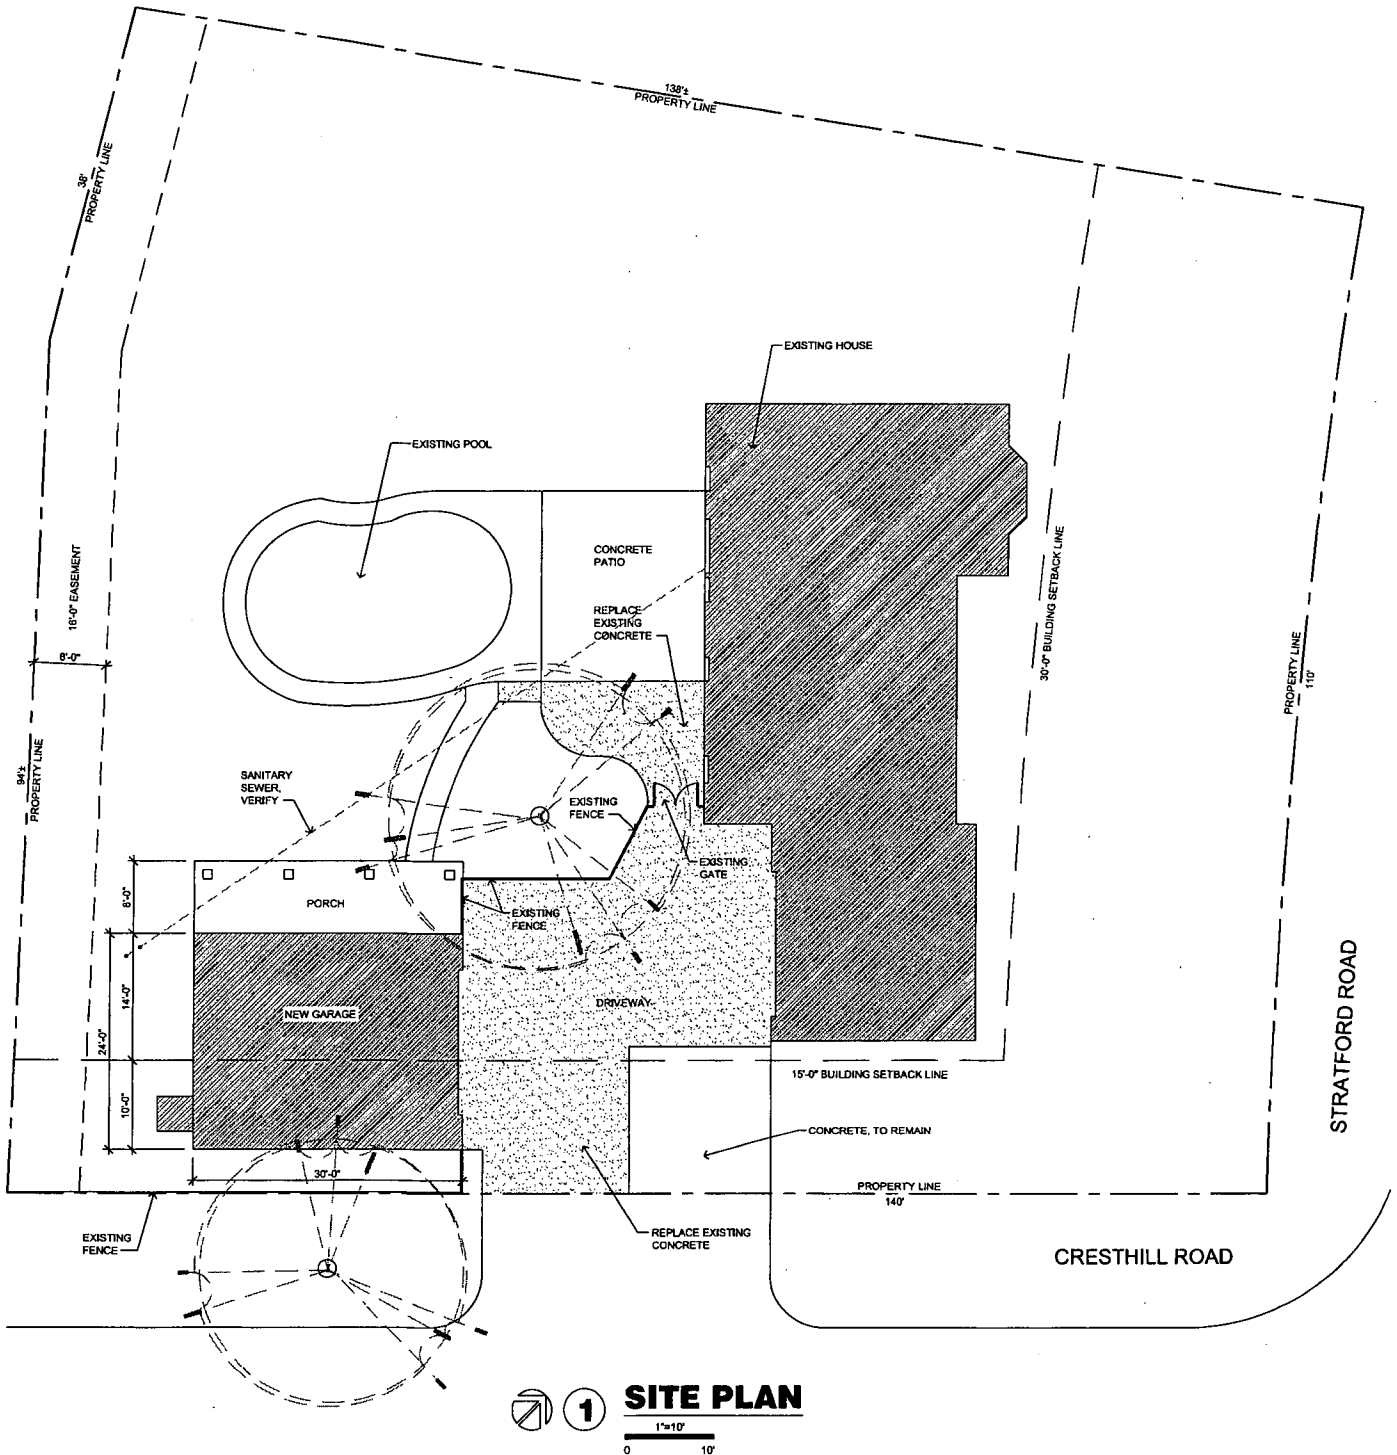

SPANGENBERG PHILLIPS TICE  
ARCHITECTURE  
121 N Mead Ste 201 Wichita KS 67202  
T 316.267.4002 F 316.267.1509  
www.sptarchitecture.com

## A PROPOSED GARAGE FOR: WARREN RESIDENCE

03 MAR 2014