
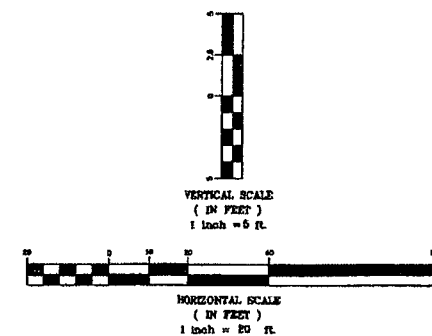
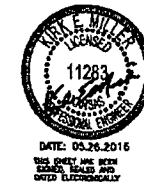


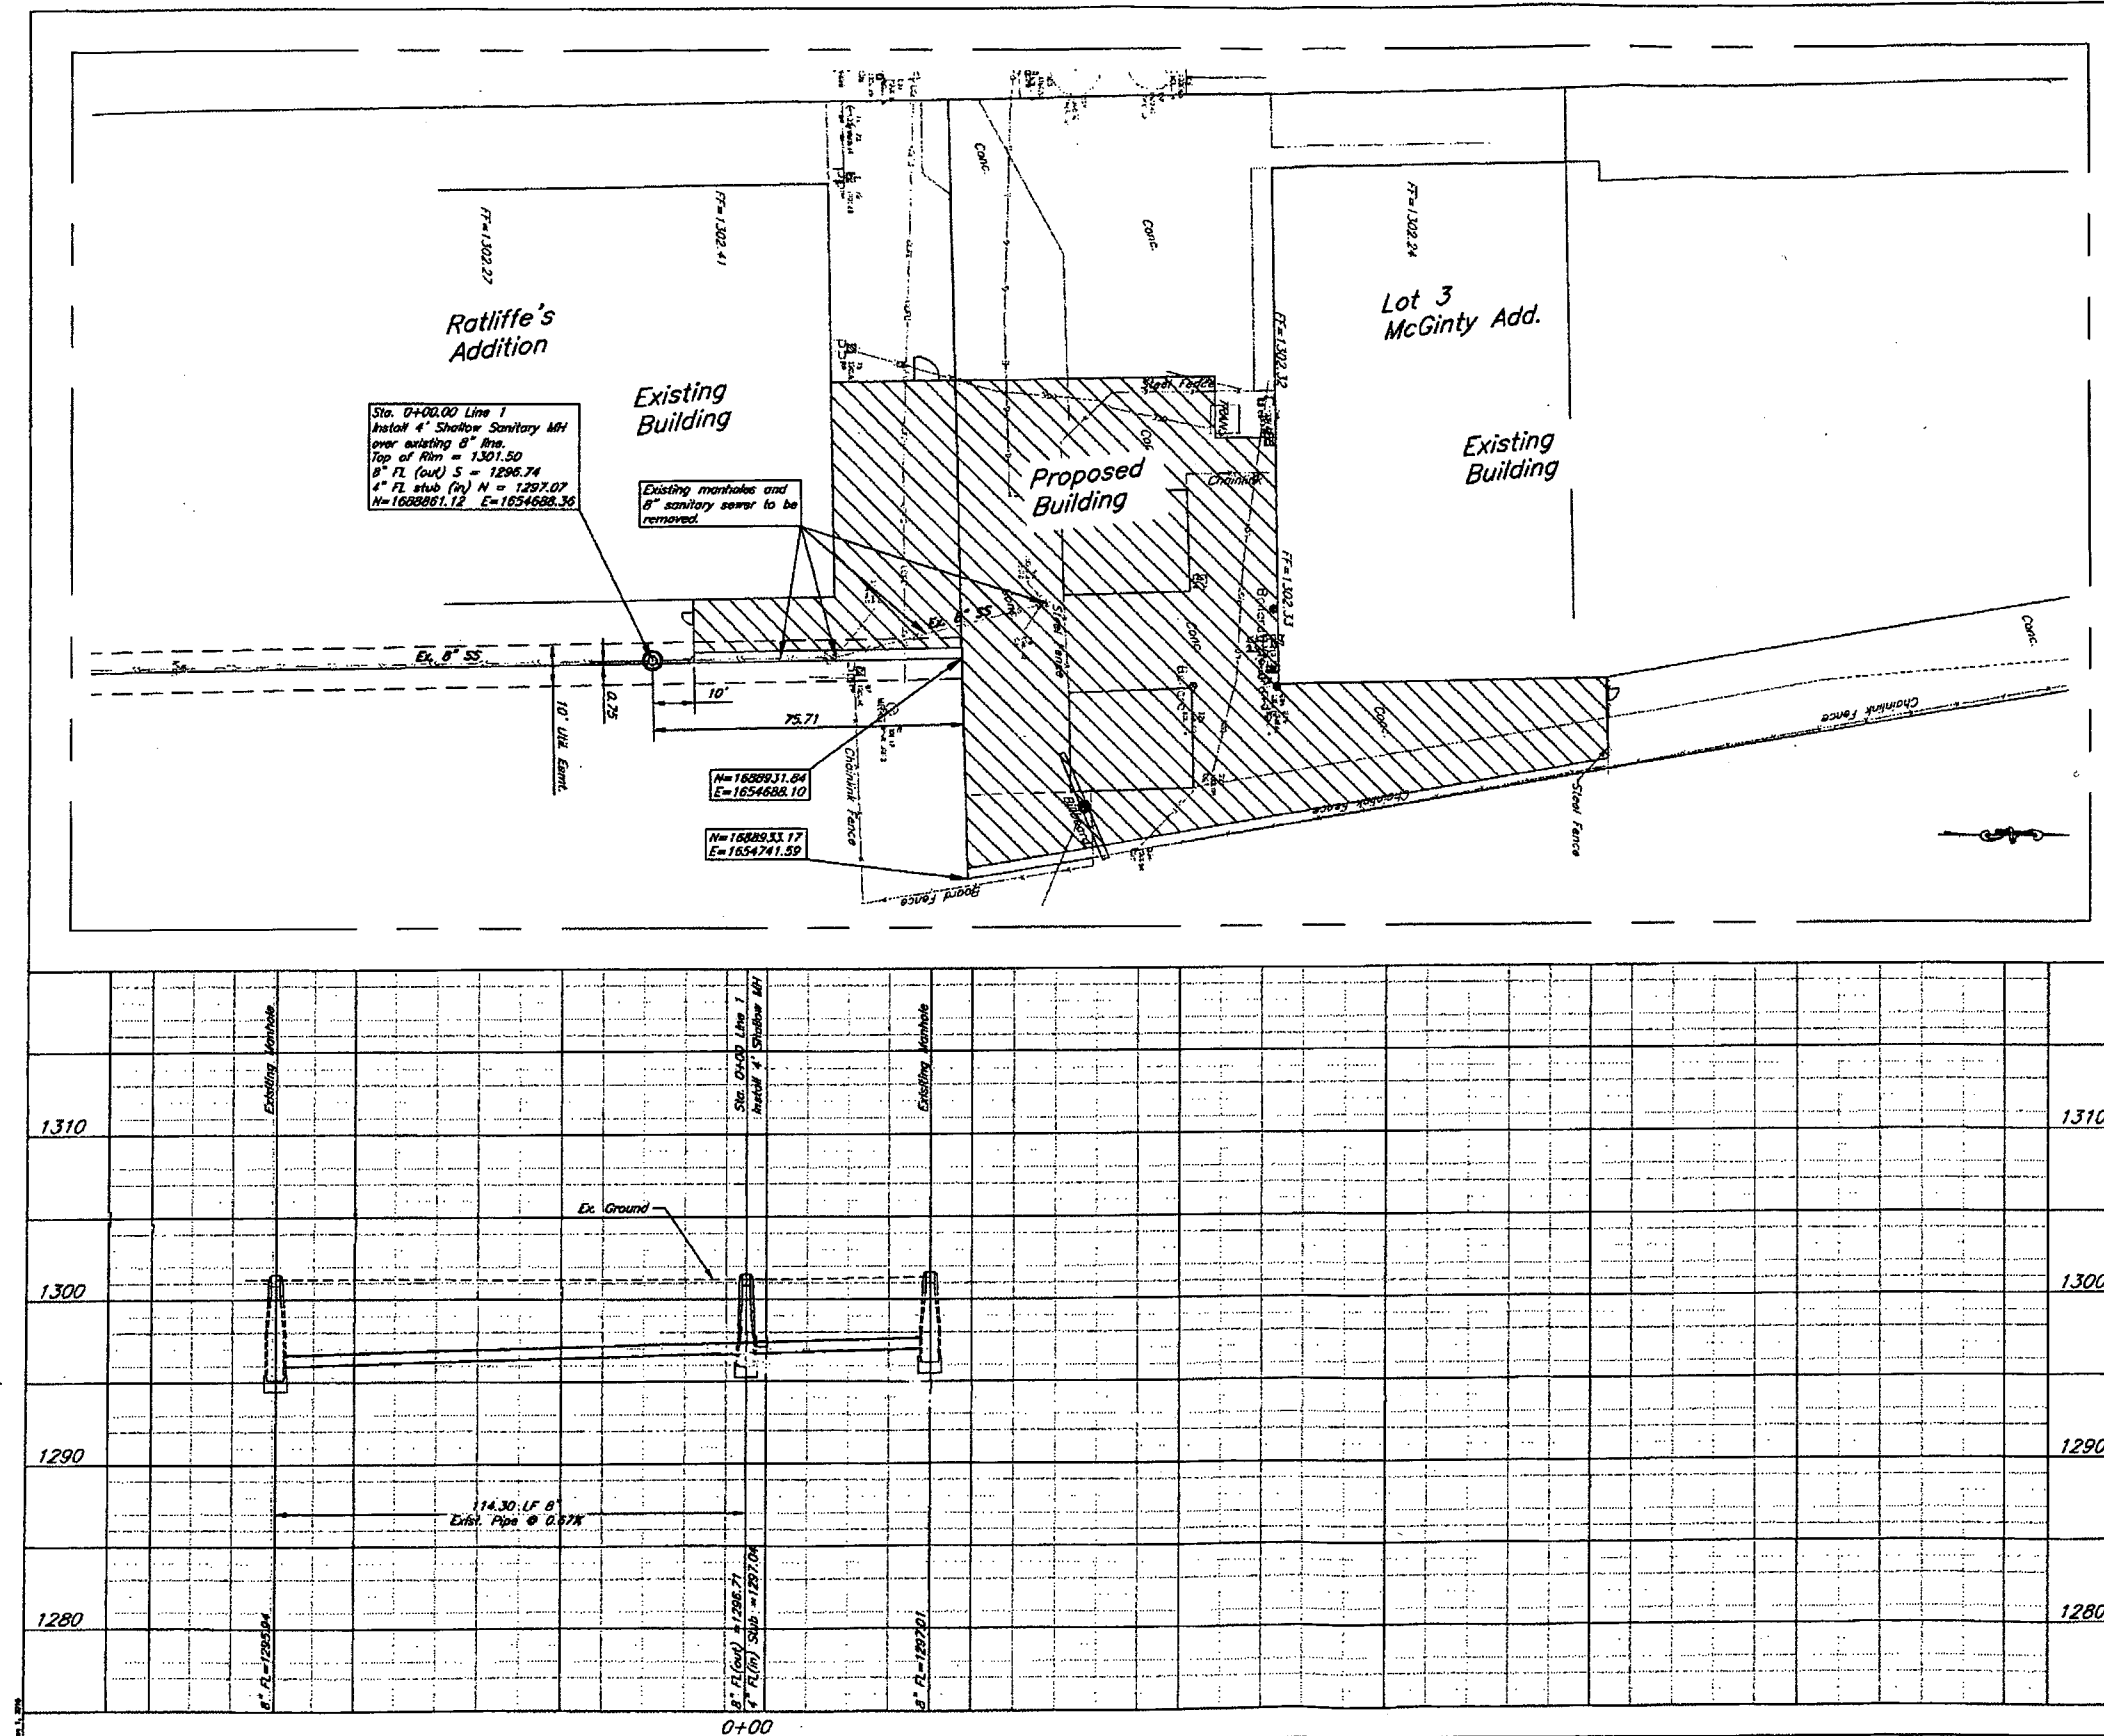

United Machine
Plan and Profile
Wichita, Kansas

PROJECT NUMBER			
2267 PPS (607861)			
REV. NO.	FILE	DATE	SHEET
15188		02/2016	2.0
DESIGN	DRAWN	REVIEW	
KM	MP		

KEMILLER
ENGINEERING PA
177 E. Lincoln, Wichita, KS 67202 (316)254-0242