


PROGRESS
PRINT- NOT FOR
CONSTRUCTION

CH. BR.=S81°44'41"E(C-D)

64' R/1 Crestwoc

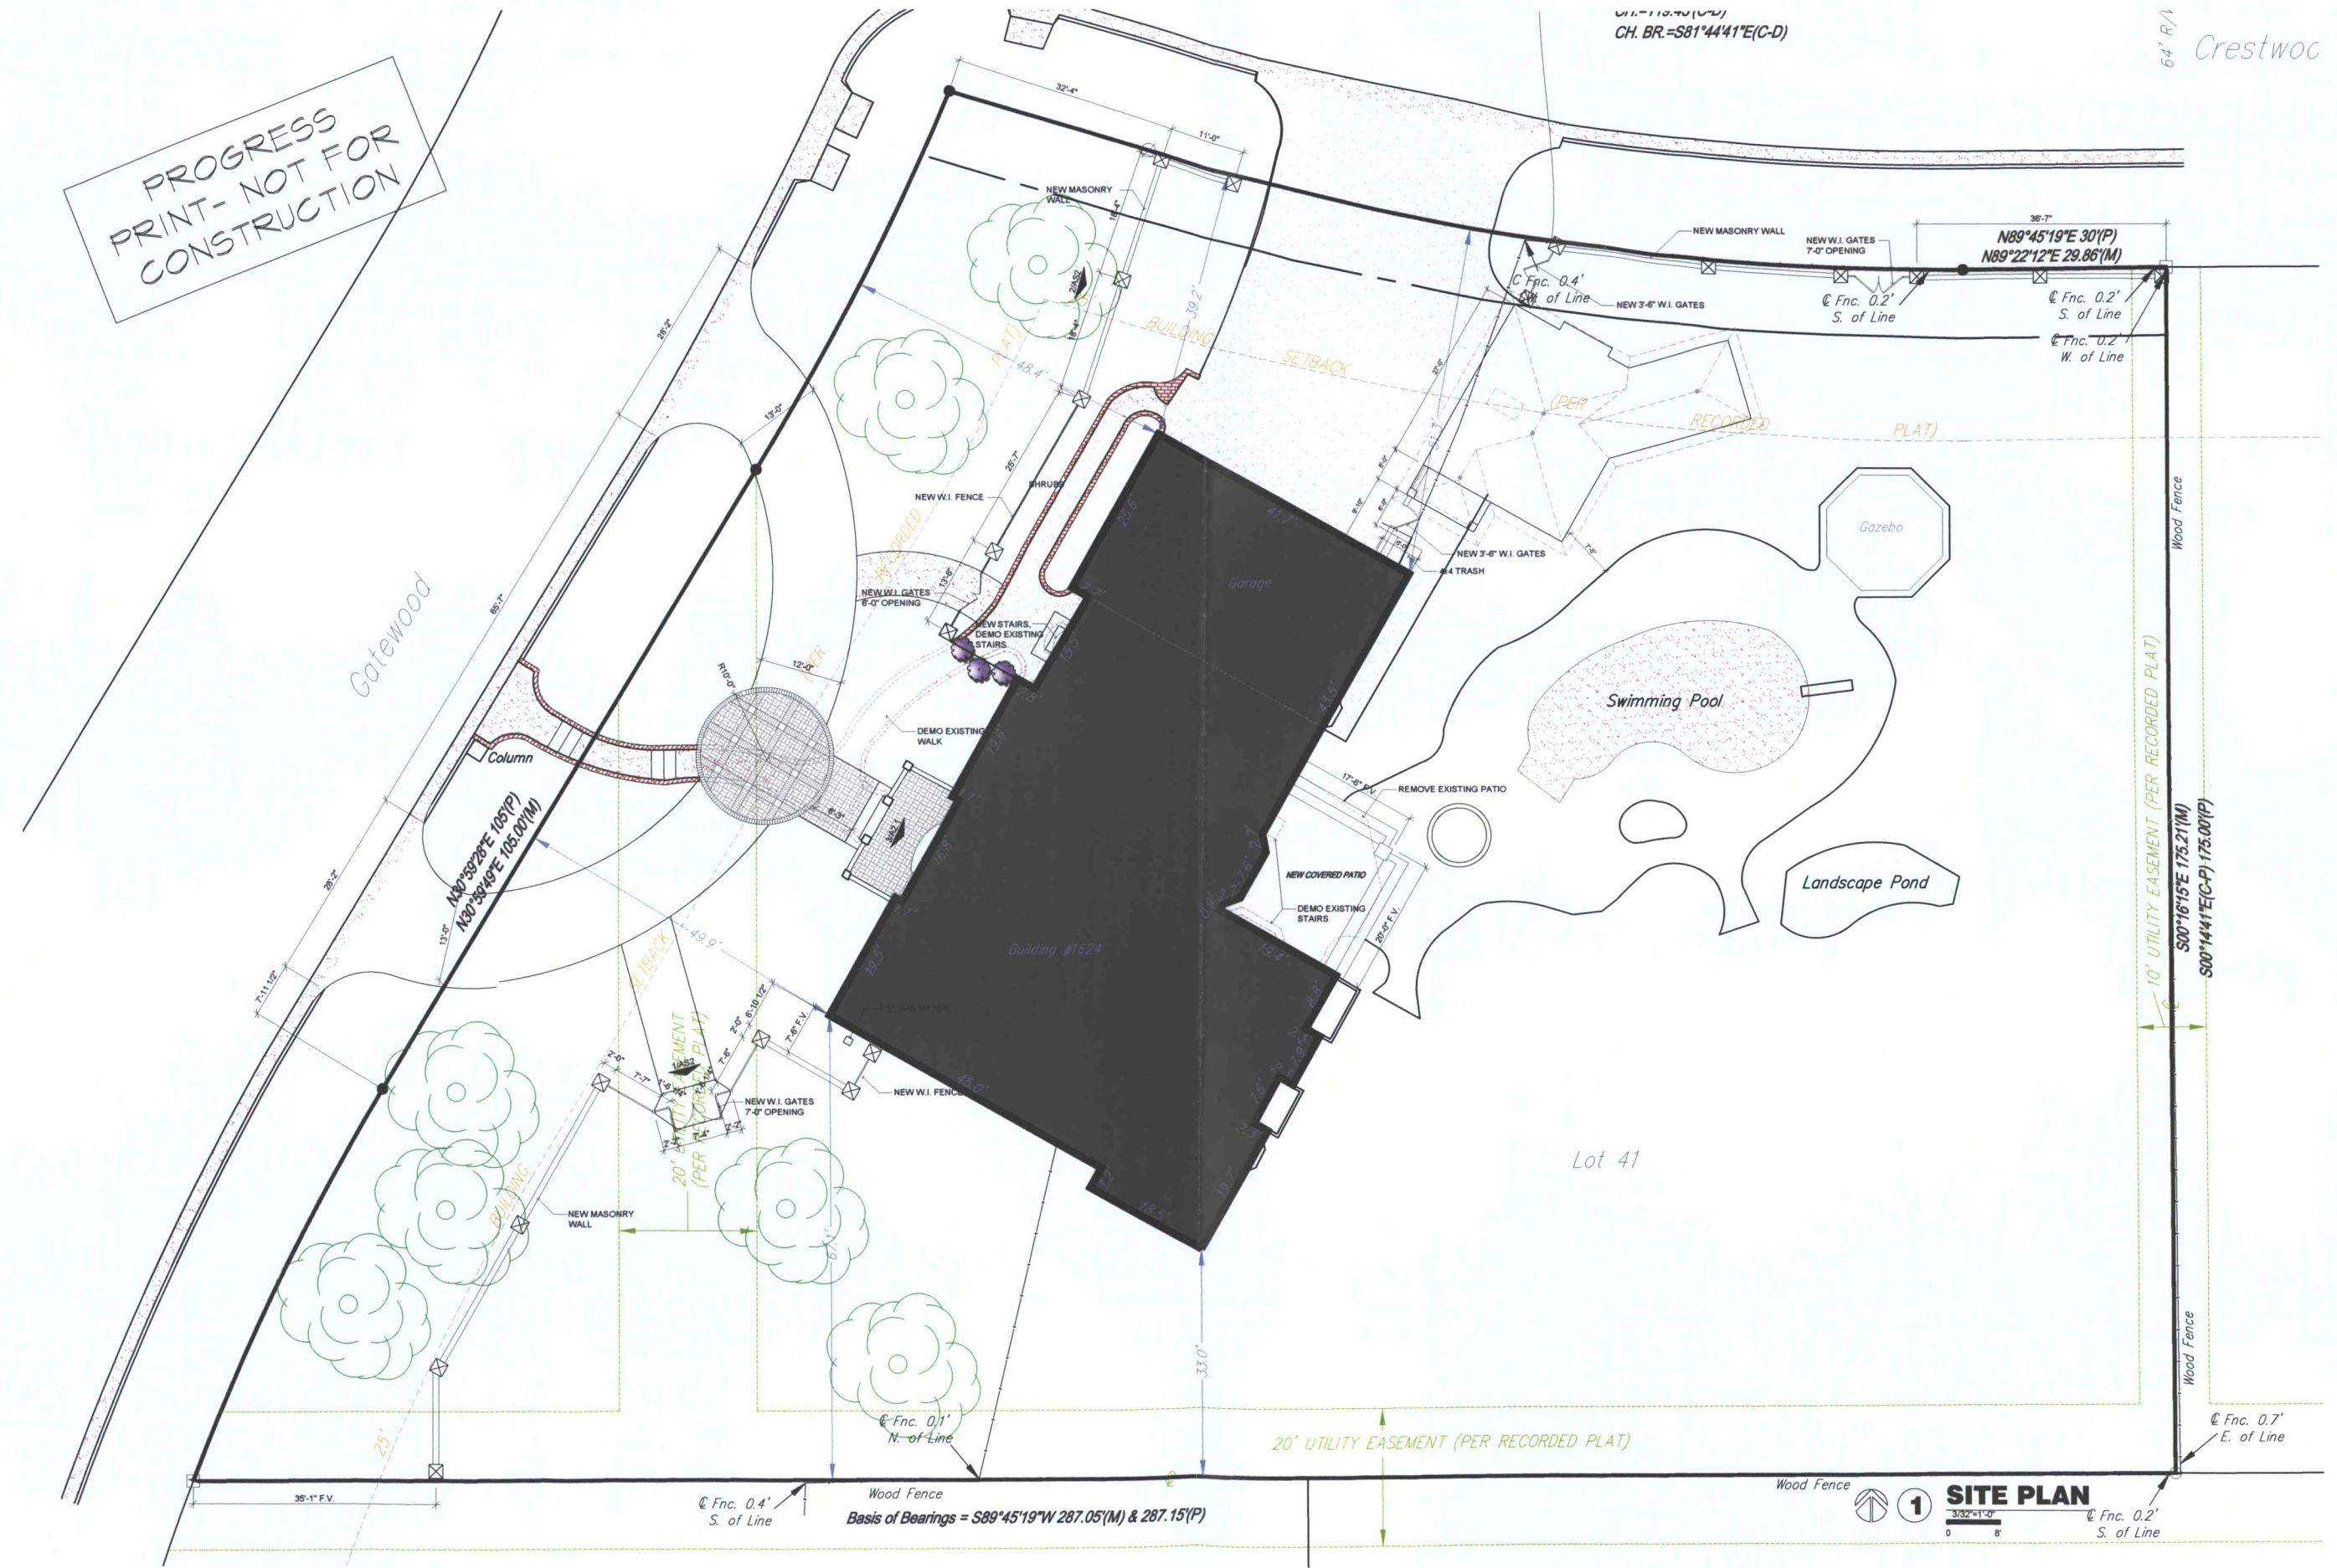

SPANGENBERG PHILLIPS TICE
ARCHITECTURE
121 N Mead Ste 201 Wichita KS 67202
T 316.267.4002 F 316.267.1509
www.sptarchitecture.com

WELLS RESIDENCE
WICHITA, KANSAS

PROGRESS PRINT

PROGRESS
24 MAY 2016

SITE PLAN

AS1

