

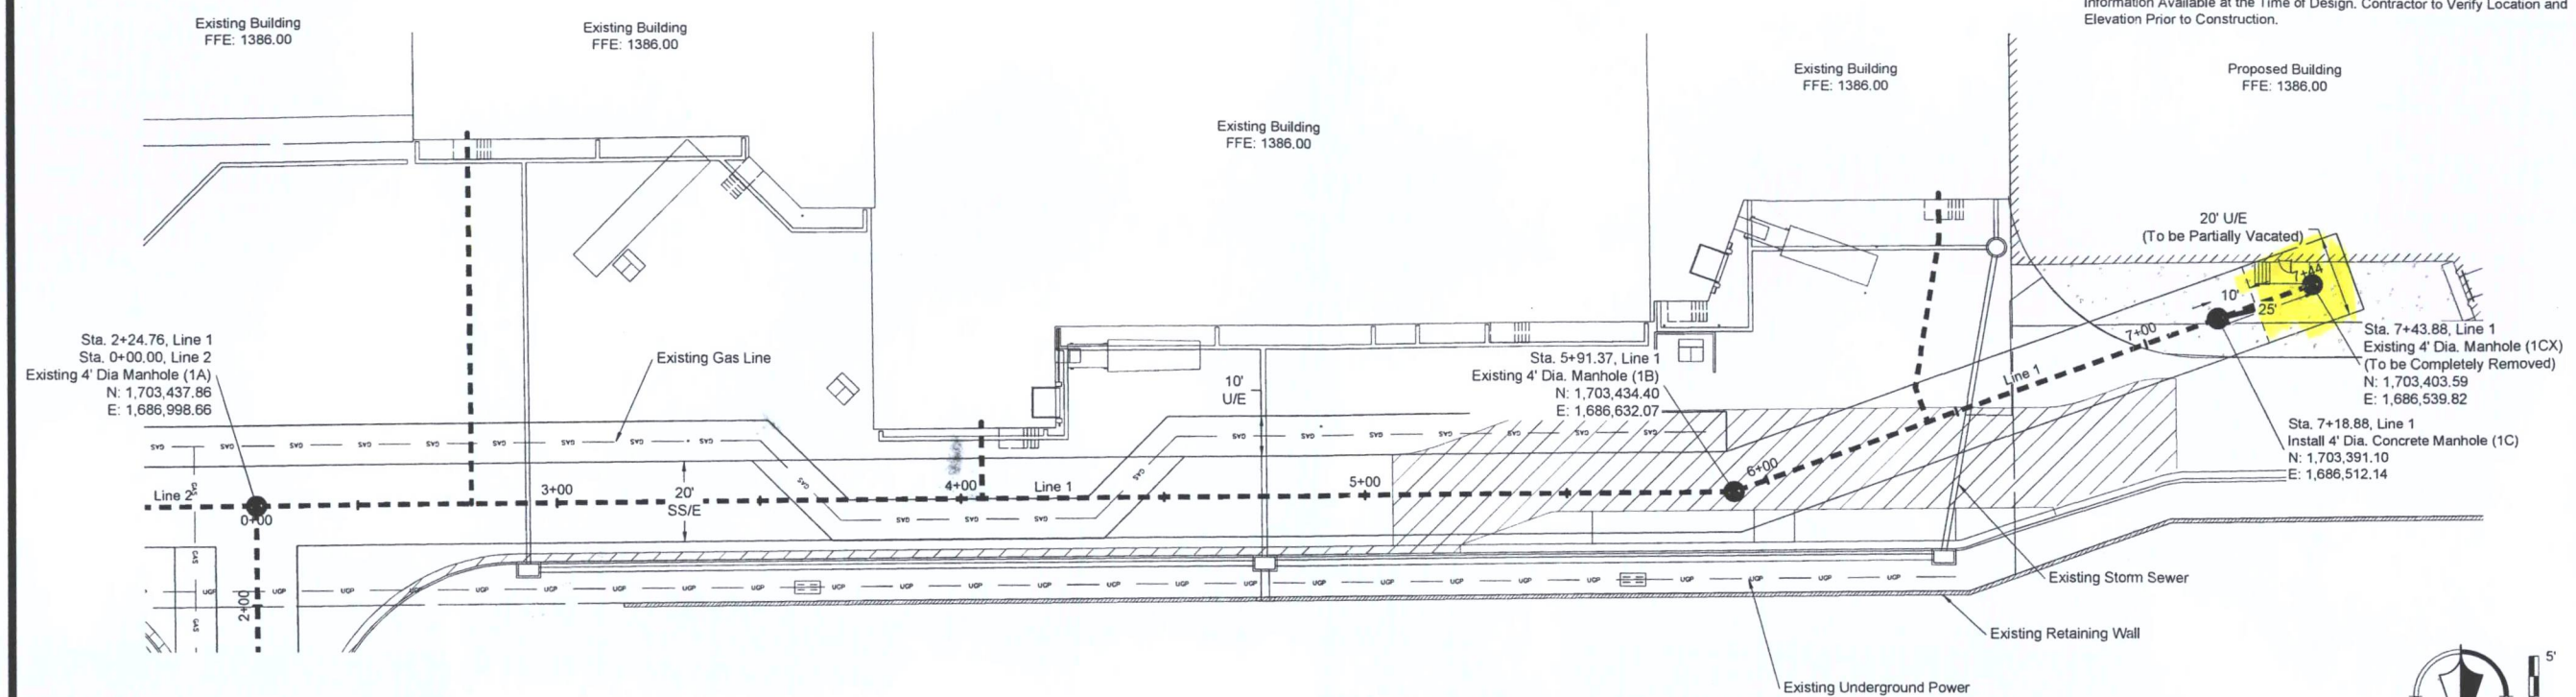


NOTE

- Existing Gas and Water Mains shall not be Disturbed.
- Location and Elevation of all Utilities is Approximate, According to the Best Information Available at the Time of Design. Contractor to Verify Location and Elevation Prior to Construction.

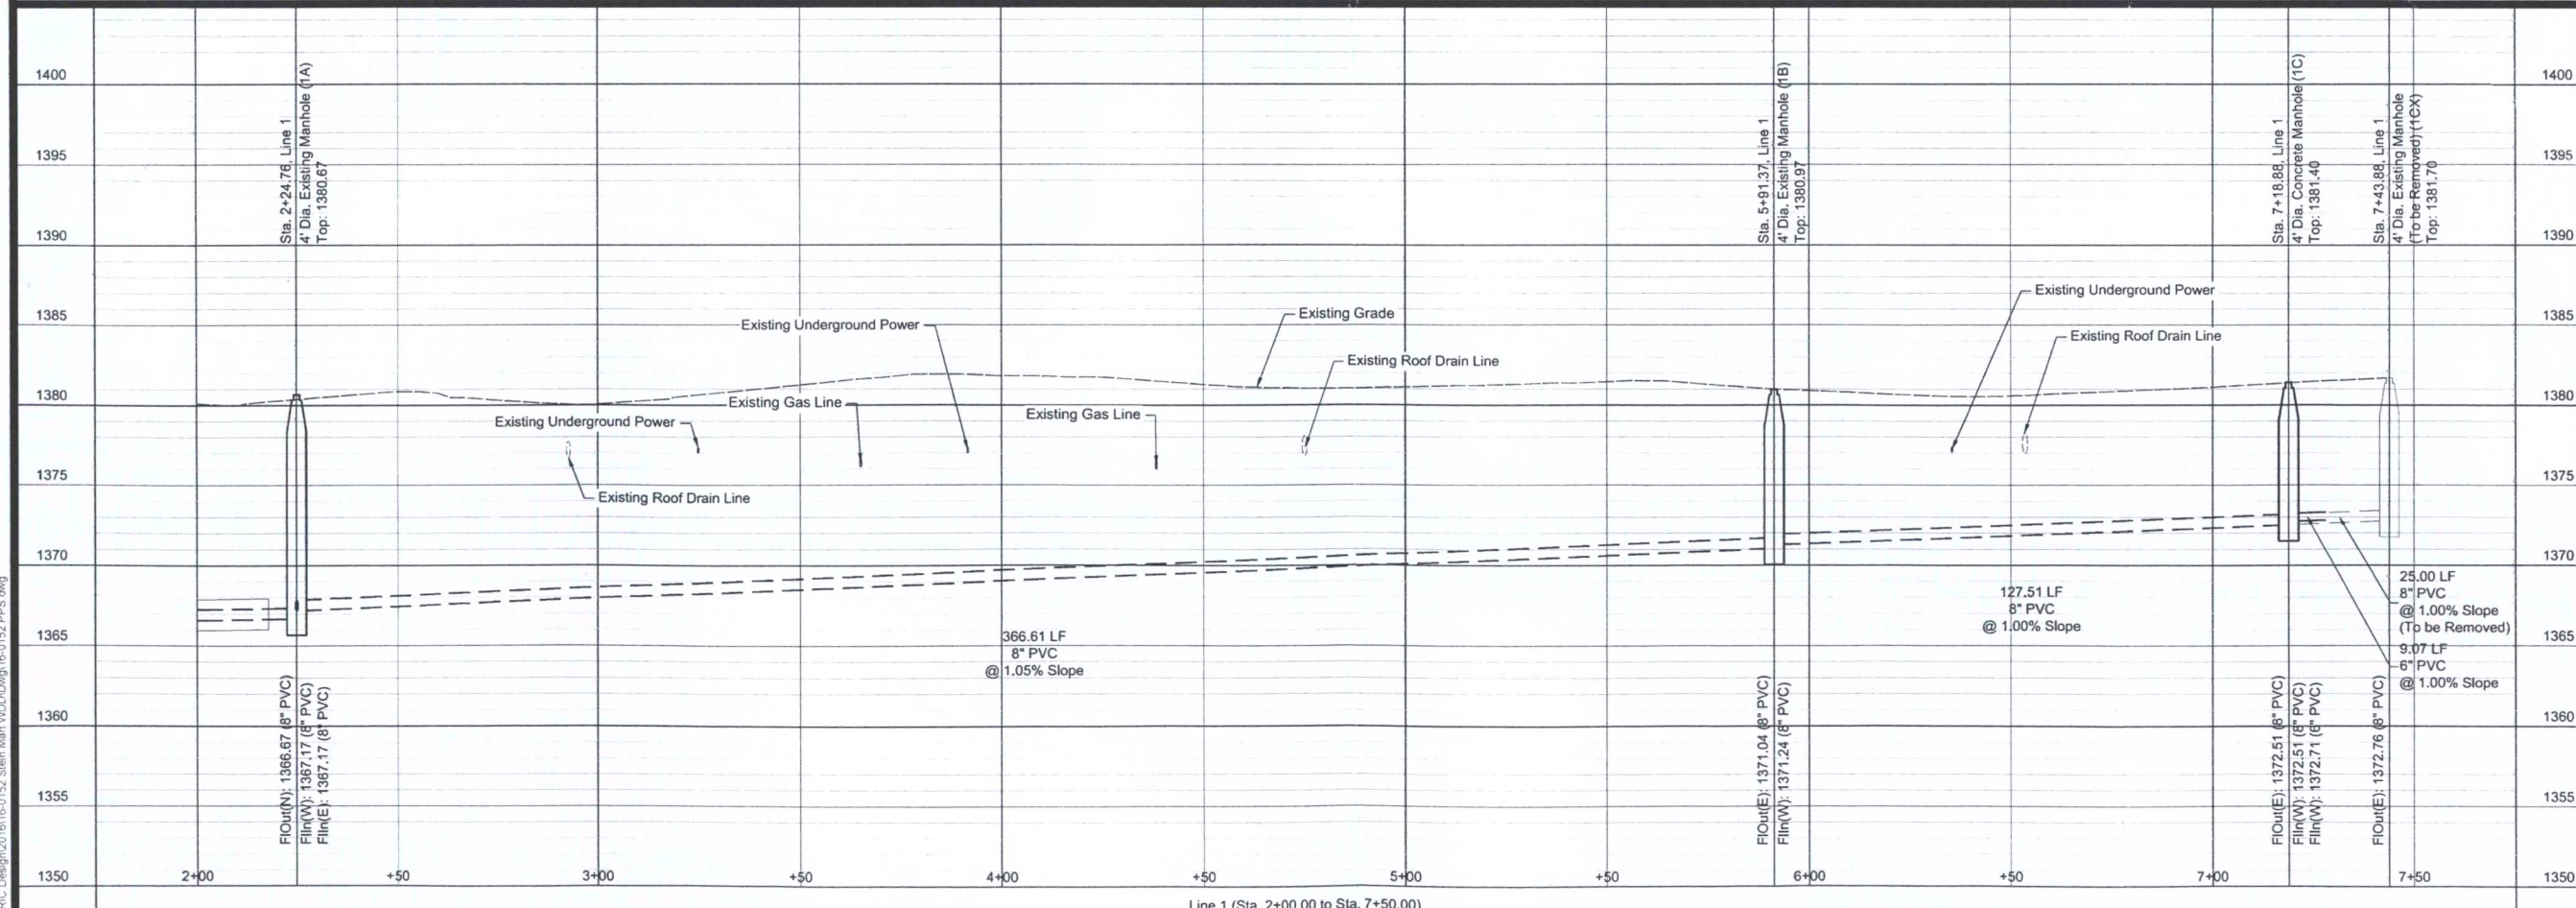

Sanitary Sewer Service Table												
Number	Type	Location			Station	Direction	FL @ Main	FL @ 45° Bend	Horizontal Pipe (LF)	FL @ 90° Bend	Vertical Riser (VF)	FL @ Plug
		Lot No.	Block No.	Line No.								
1	6" Manhole Connection	1	A	1	7+18.88	Right	1372.71	1372.71	9.07	1372.80	4.65	1377.45

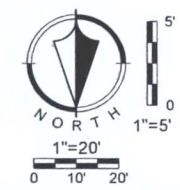

NO.	BY	DATE	REVISION
1	JAN RLC	09/26/16	ORIGINAL SUBMITTAL

Renaissance Infrastructure Consulting

1138 W. CARBONADE CIRCLE DRIVE
KANSAS CITY, KANSAS 64103

913.317.9500
WWW.RIC-CONSULT.COM