

Home

Driveway

Garage

SITE PLAN

APPROVED 11-5-2020 *Blmorge*


Tree

Tree

30ft

Driveway

Laurel Dr. (Street)

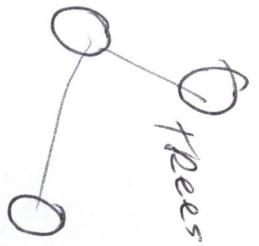


Trees

Fence (Small)


Picket

N

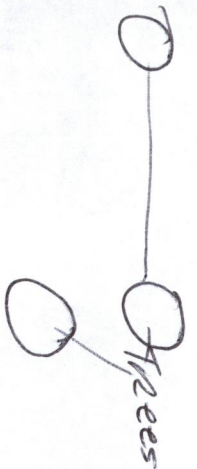

Trees

- 6x6 posts every 8ft. into ground w/ concrete & L-brackets.
- 2x8 Lumber on 1/2 center w/ metal hangers.
- All Lumber Pressure Treated.
- Screws & Lag Screws.
- OSB 1/2 in roofing w/ adhere rolled roofing & metal edging.
- 2x4 & 2x6 secured on each side evenly spaced out for privacy.

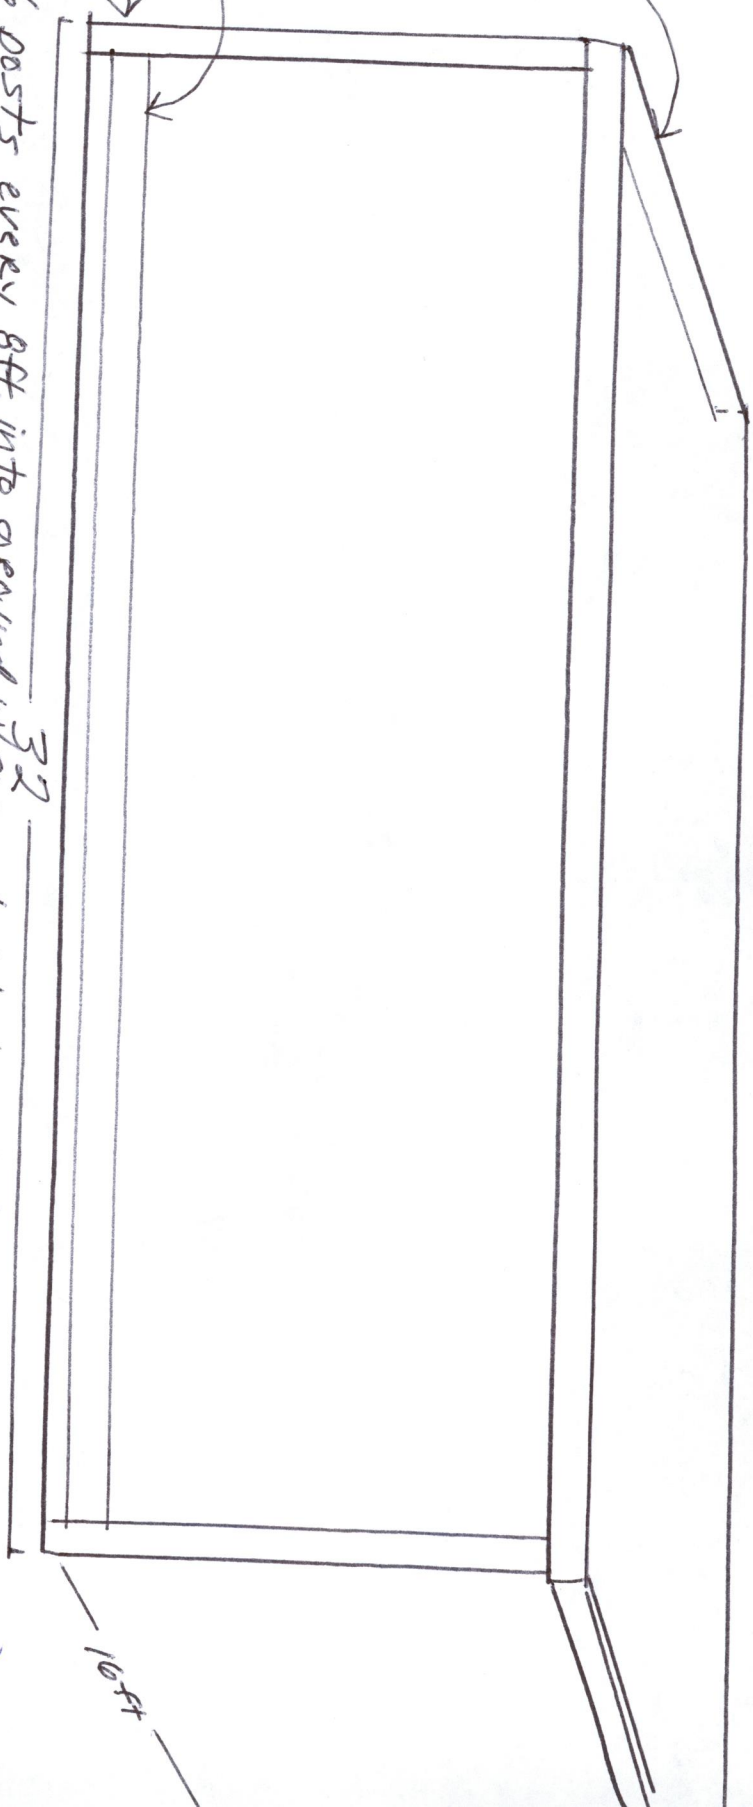

SITE PLAN

APPROVED 11-5-2020 *klmorge*