



# SCHOLFIELD BROS. PONTIAC WICHITA, KANS.

## LOG OF TEST DRILLING

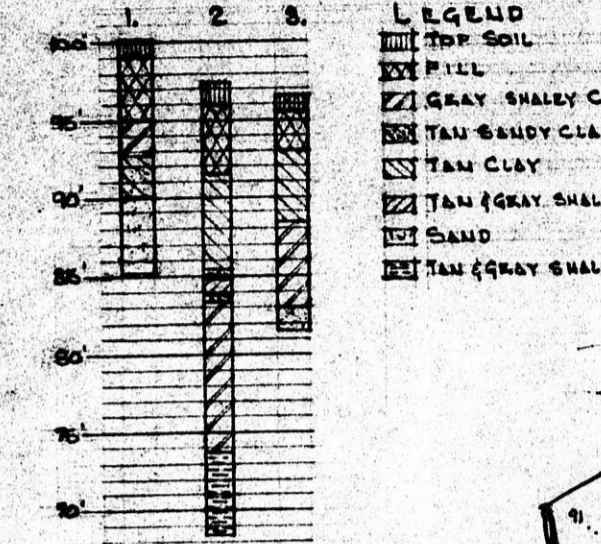


THE ABOVE LOG IS A RESULT OF A SOIL SURVEY MADE BY WICHITA TESTING LAB. ON 7/2/34. THE COMPLETE REPORT IS ON FILE IN THE ARCHITECT'S OFFICE.

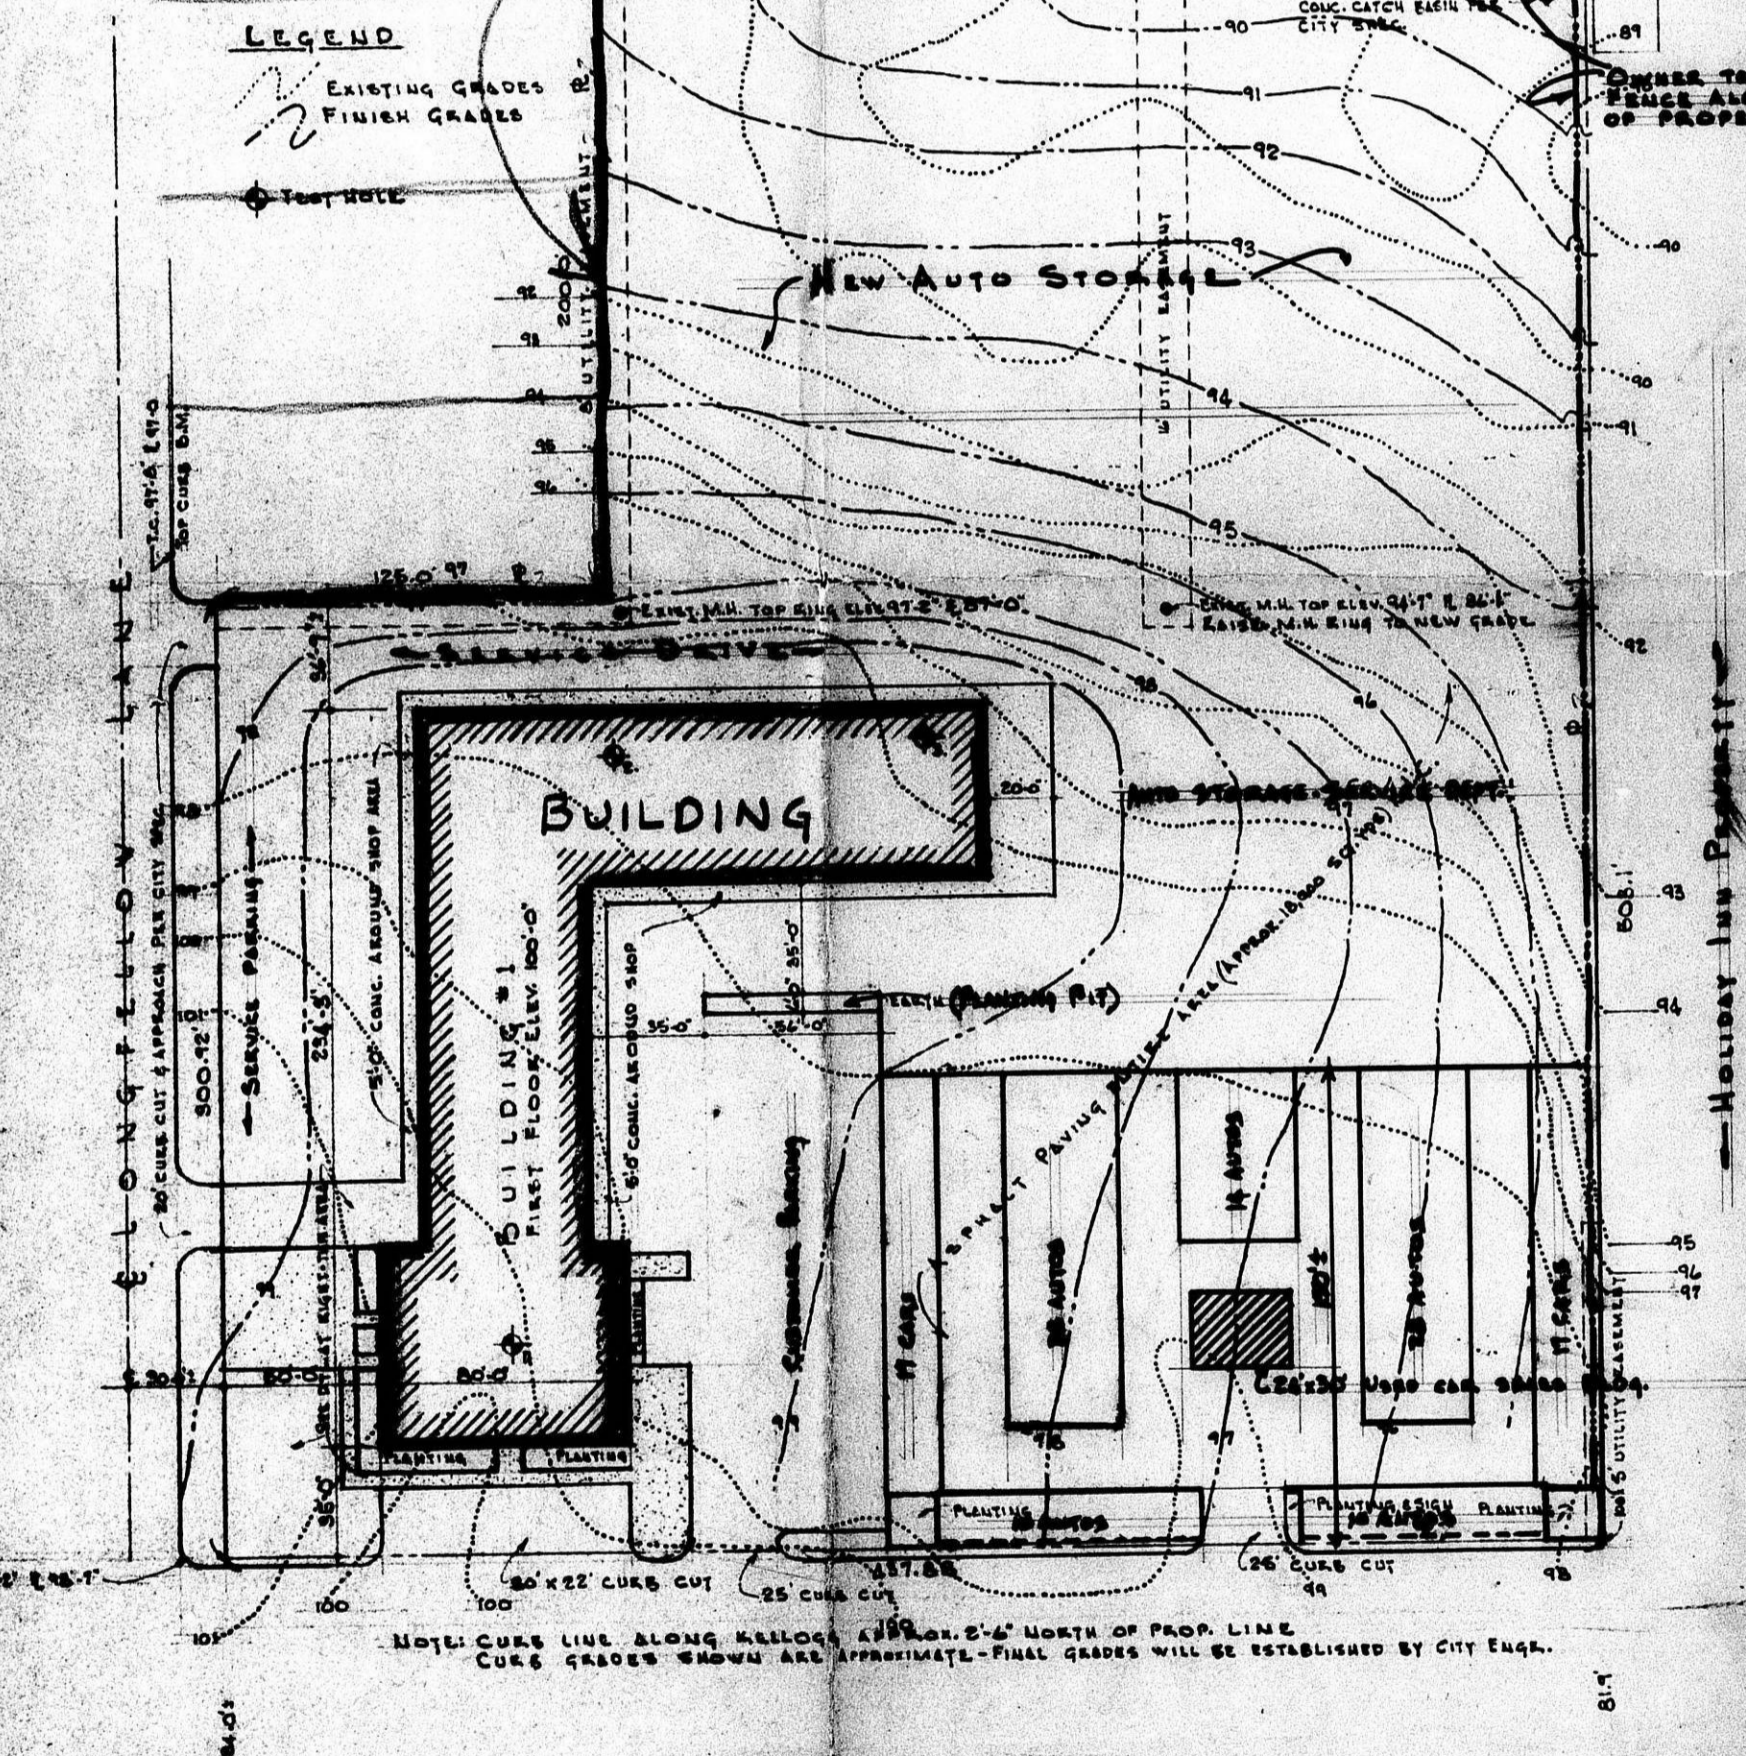

KELLOGG ST (U.S. 54)  
**- PLOT AND GRADING PLAN -**  
 1" = 40'

INDEX TO PLANS	
1	PLOT PLAN
2	SCHEDULES - MILLWORK
3	FLOOR PLAN, PART X
4	FLOOR PLAN, PART Y
5	ELEVATIONS
6	SECTIONS - DTLS.
7	SECTIONS - DTLS.
8	STAIRS & MISS. DTLS.
9	MILLWORK

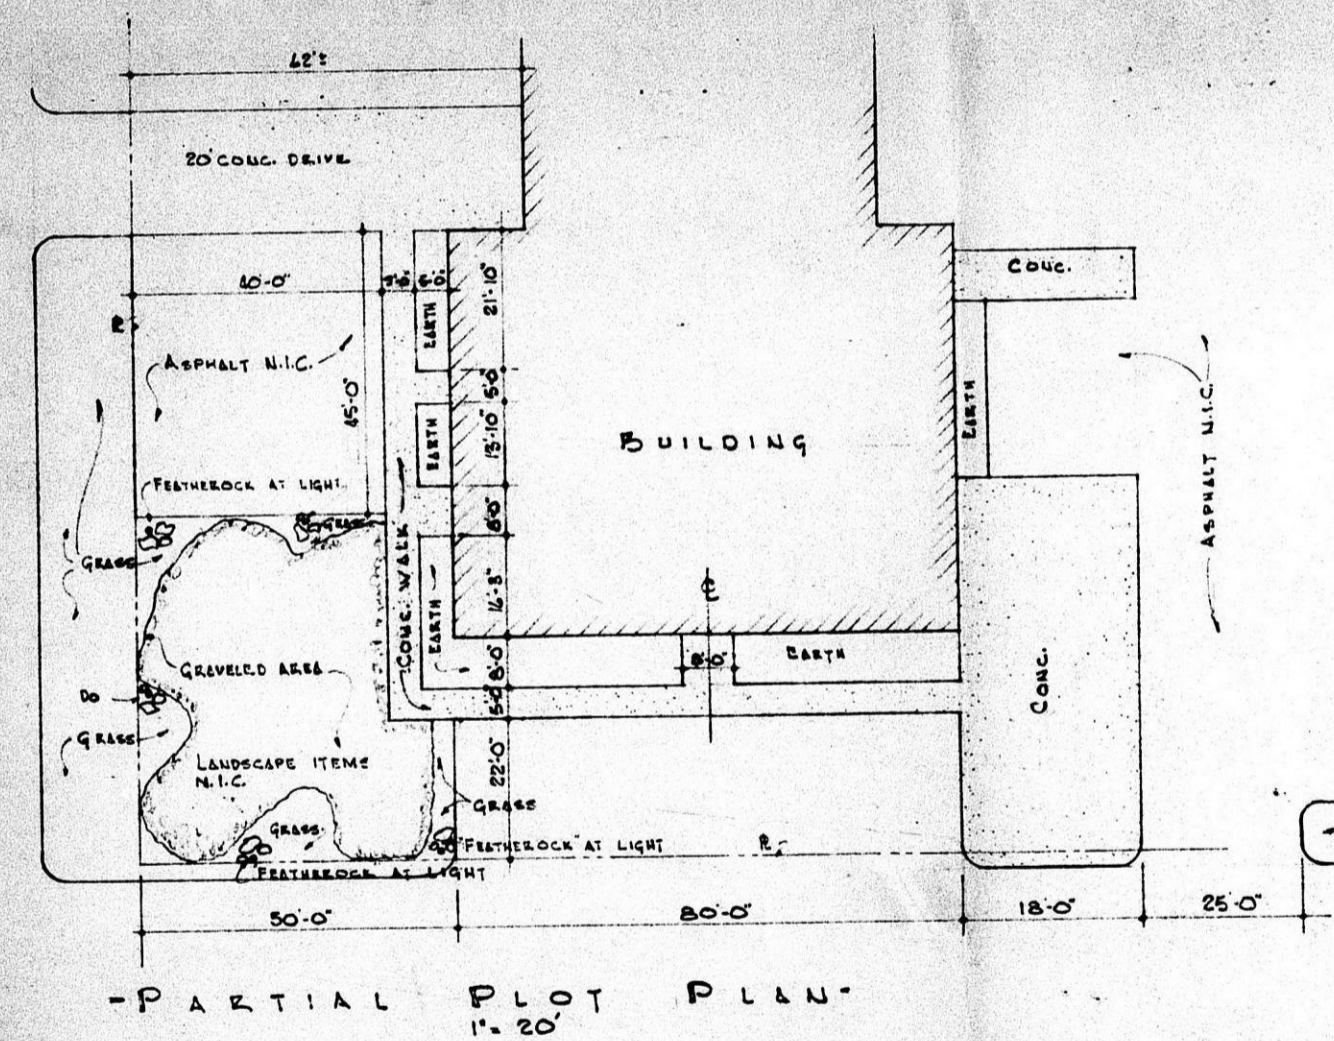

ROBINSON & HIGGINS WICHITA, KANSAS  
 ASSOCIATE ARCHITECTS

DATE: 11-11-34  
 FIG. 0, PLAN  
 SHEET: 1

PROJECT: SALES & SERVICE BUILDING  
 SCHOLFIELD BROS. PONTIAC  
 WICHITA, KANSAS

COLL. S. HIGGINS REG. 2247