

HASKELL

L. H. A. KANSAS 4-4 WICHITA (Site #2)

4 Bedroom House, Model 899 = 4  
 5 Bedroom House, Model 898 = 5  
 6 Bedroom House, Model 897 = 6


Design - A-B-C = 4 Bedroom House  
 Design - D-E-F = 5 Bedroom House  
 Design - G-H-I = 6 Bedroom House

4.30.10  
 On this site, the zoning on the site  
 is shown in orange.

Block B - "KB" zoning  
 Block 4, lots 1-7 - "KB" zoning  
 Block 10, lots 1-7 - "KB" zoning

*K. L. ...*  
 GRADING PLAN  
 PLOT PLAN

Part of PAWNEE PARK AN ADDITION  
 TO WICHITA, KANSAS.

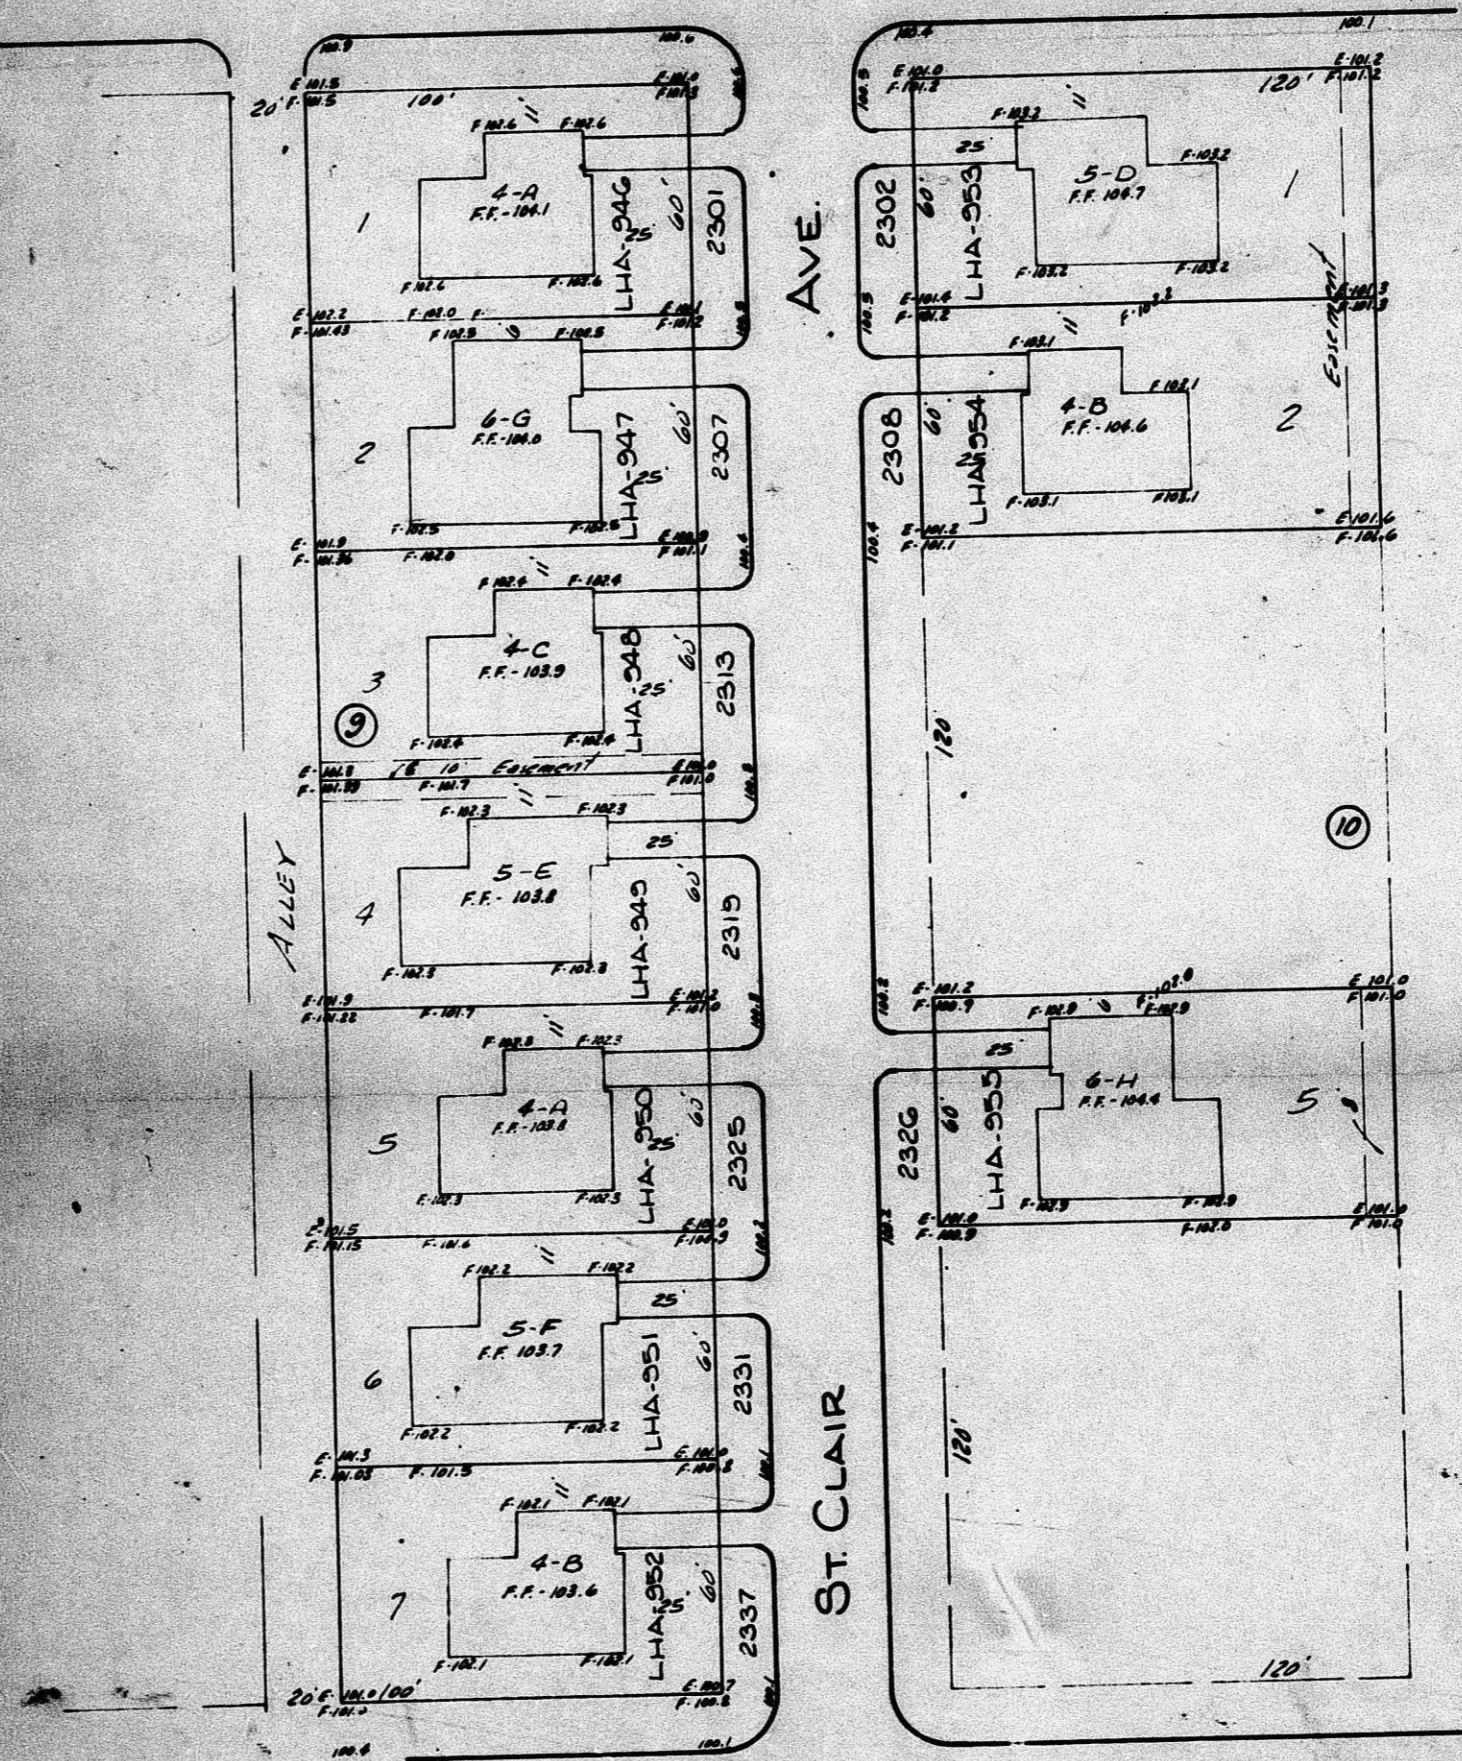

PAWNEE

ST.

AVE.

ST. CLAIR

AVE  
 BZA 3-71  
 5  
 Bausman Co. 1-1-20