




- KEY**
- 1. ENTRY GARDEN
 - 2. FOYER
 - 3. PARLOR
 - 4. PARLOR - FAMILY
 - 5. PASSAGE
 - 6. CHAPEL
 - 7. PASSAGE
 - 8. MECH. EQUIP.
 - 9. OFFICE
 - 10. DISPLAY RM.
 - 11. HALL
 - 12. MEN
 - 13. WOMEN
 - 14. RECEIVING
 - 15. CARPORT
 - 16. PREPARATION
 - 17.

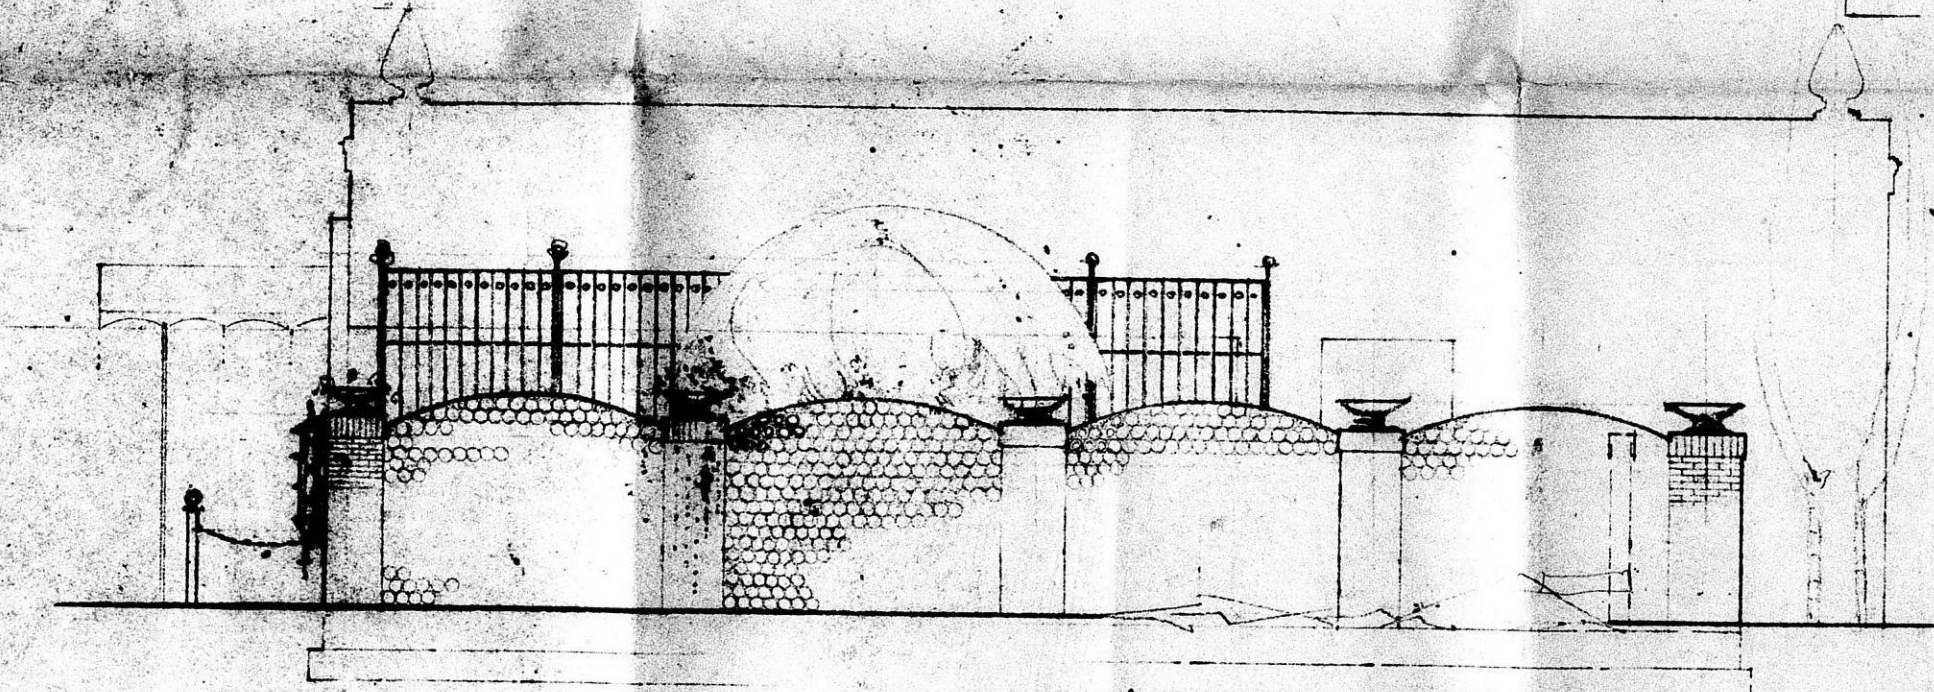


GARDEN ELEV.

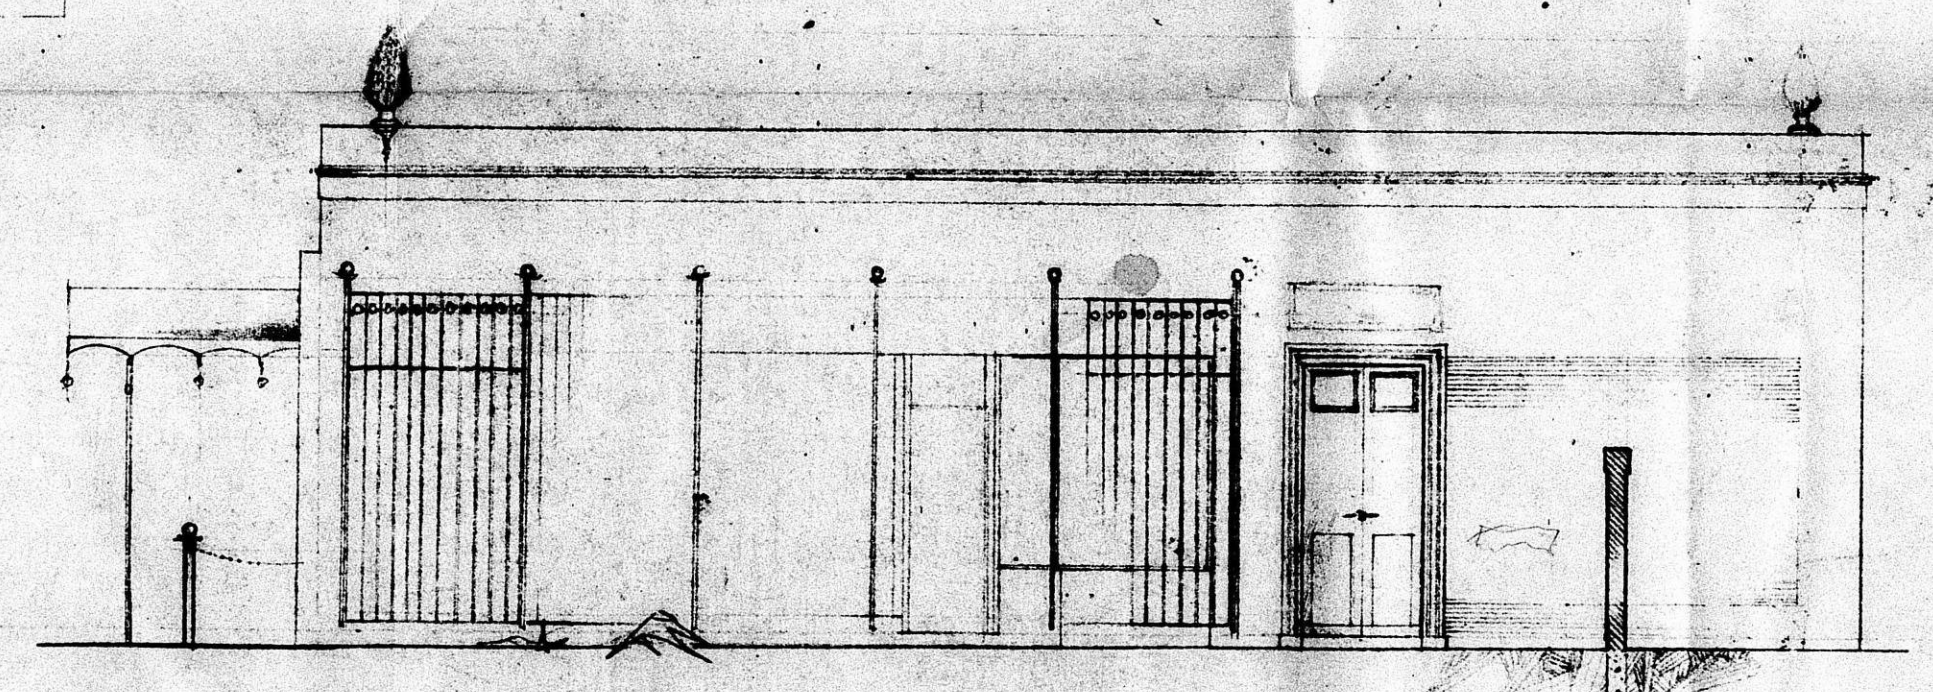

BLDG. ELEV. SOUTH

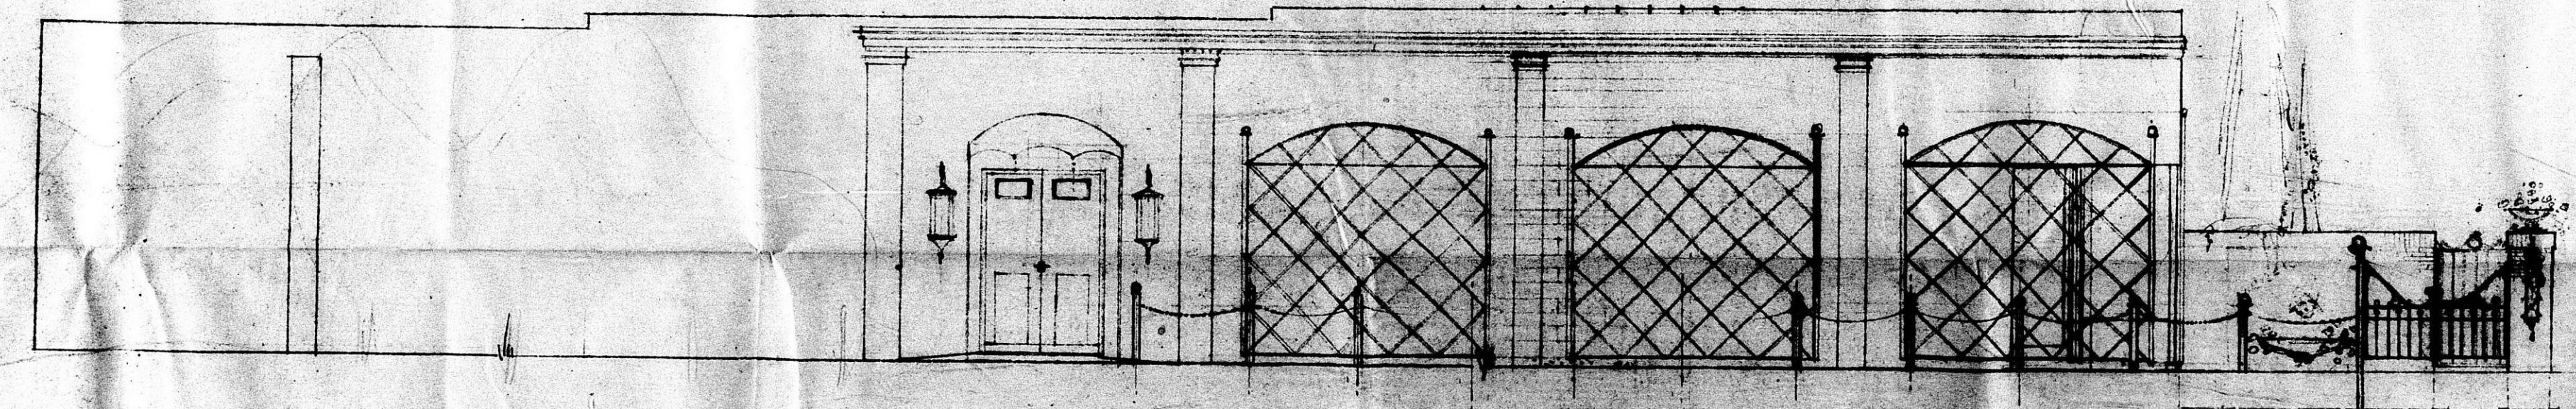

BUILDING ELEVATION WEST

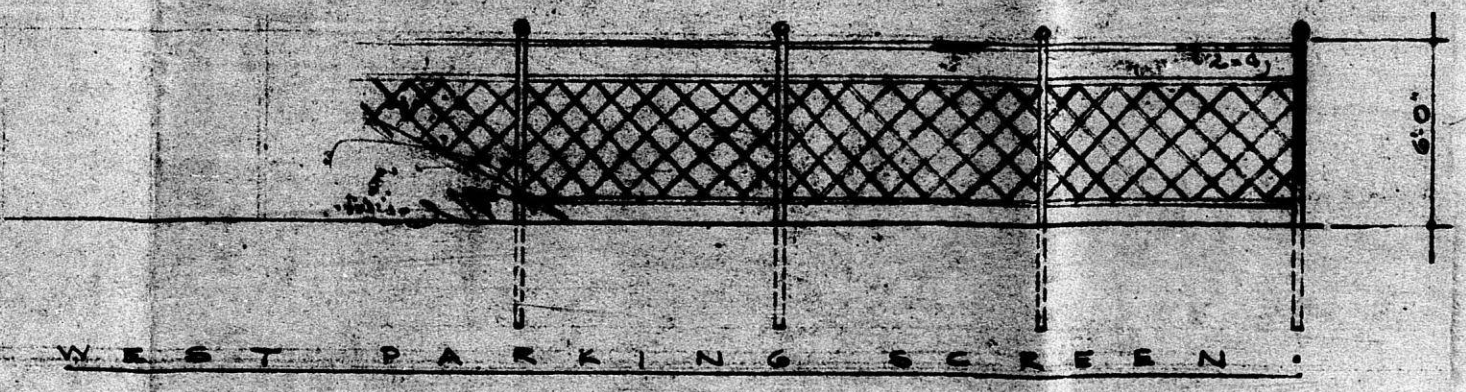

WEST PARKING SCREEN

FILMED FROM THE BEST AVAILABLE COPY