



ELEVATION

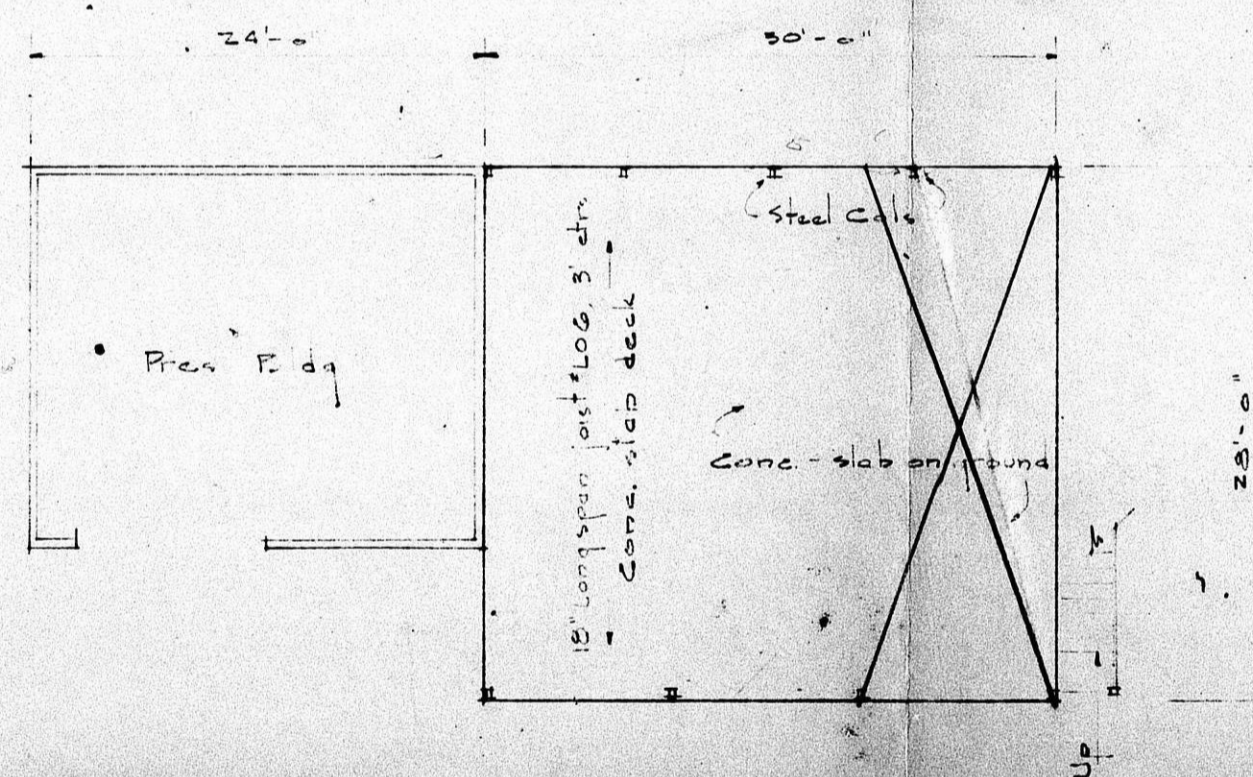

PLAN
1/8" = 1'-0"

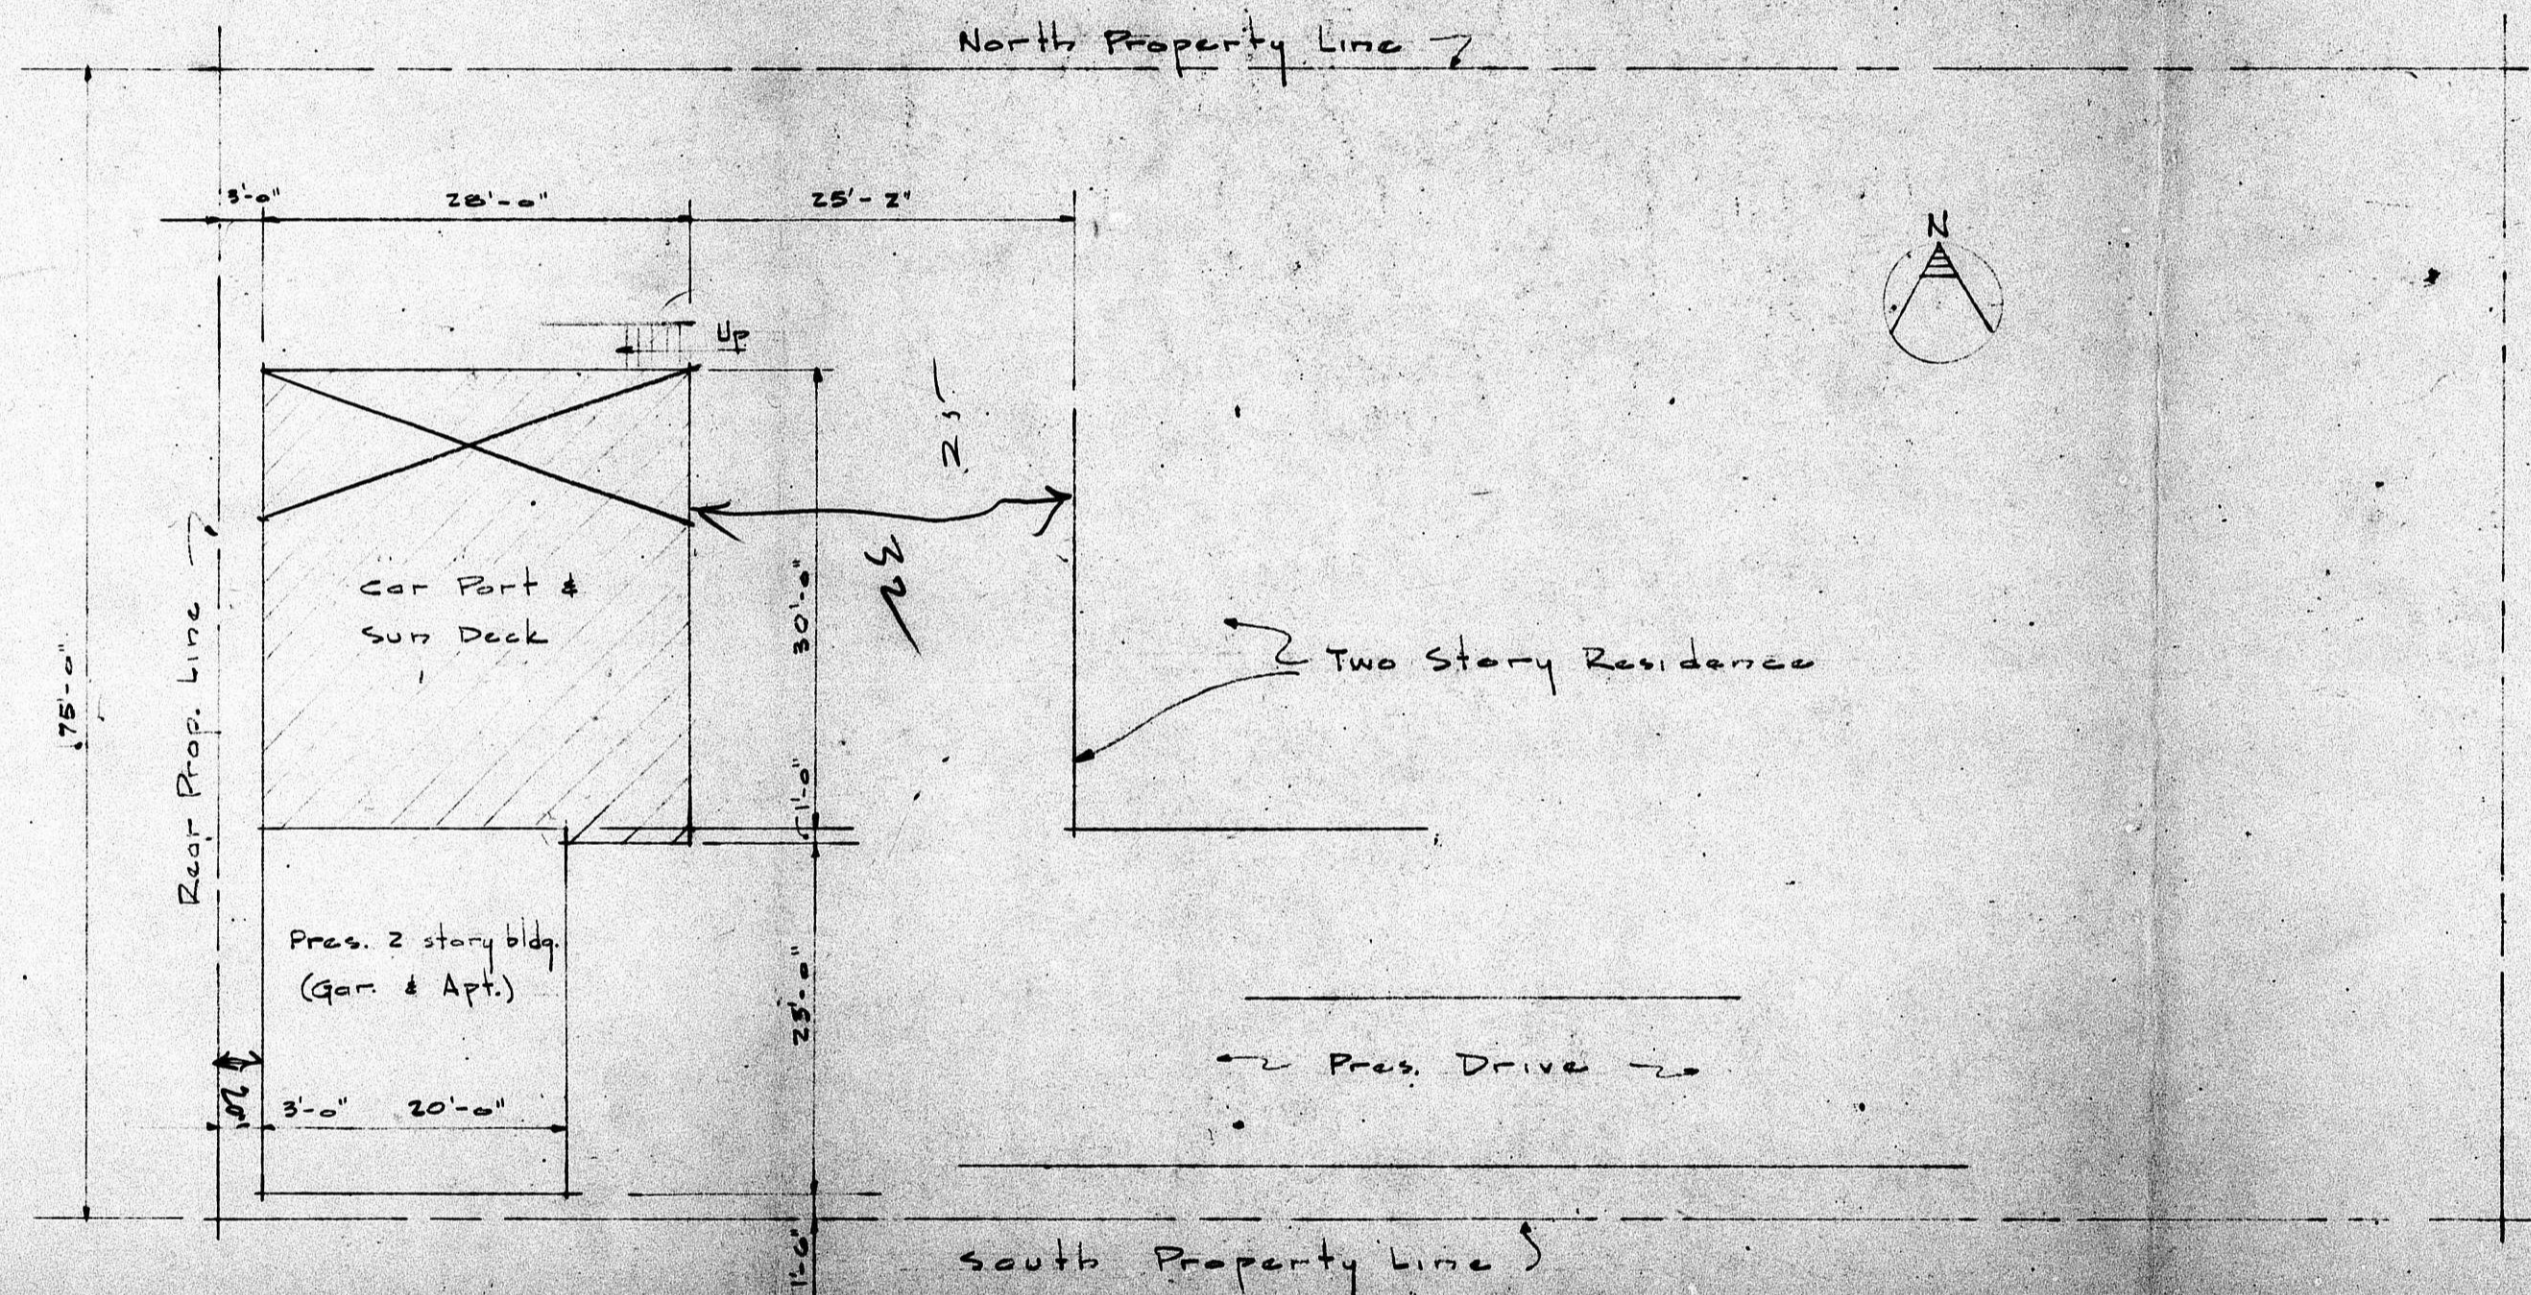

PLOT PLAN
1" = 10'-0"

N. ROOSEVELT

CAR PORT
W.C. BOYLE Res.
20 Sept 56

7-56

FILMED FROM THE BEST AVAILABLE COPY