



BZAN-8

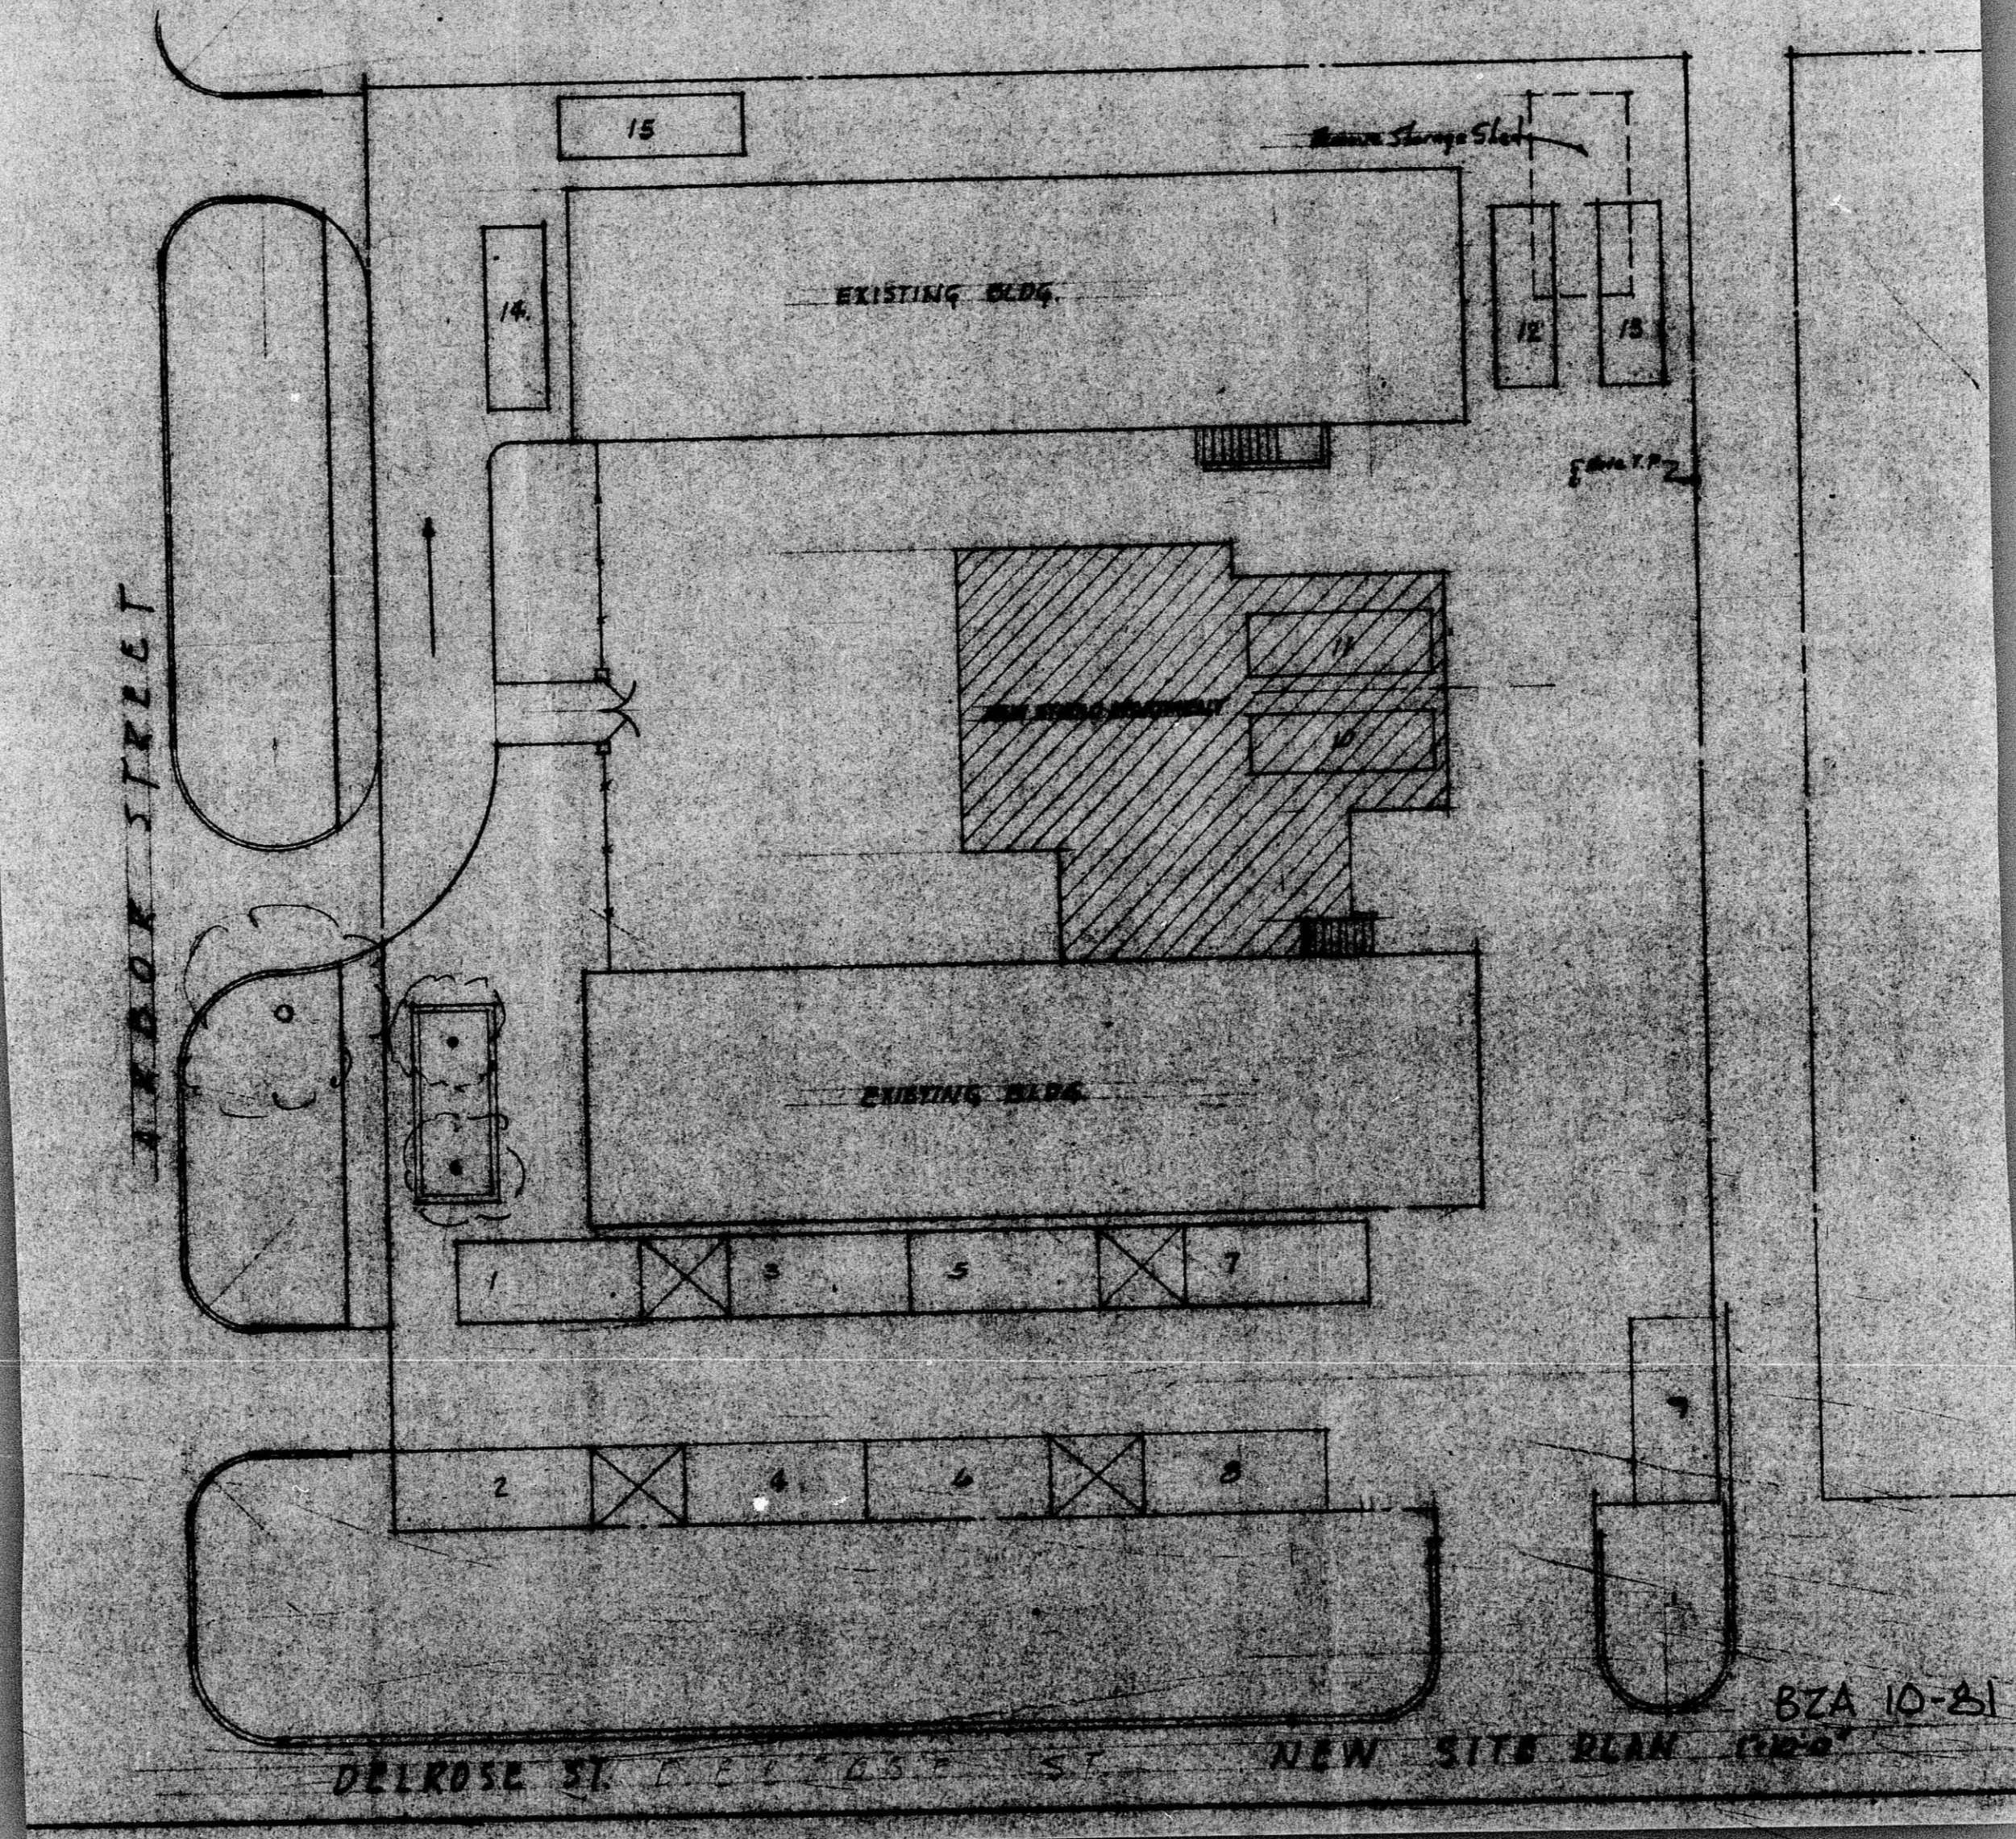

B2A 10-81

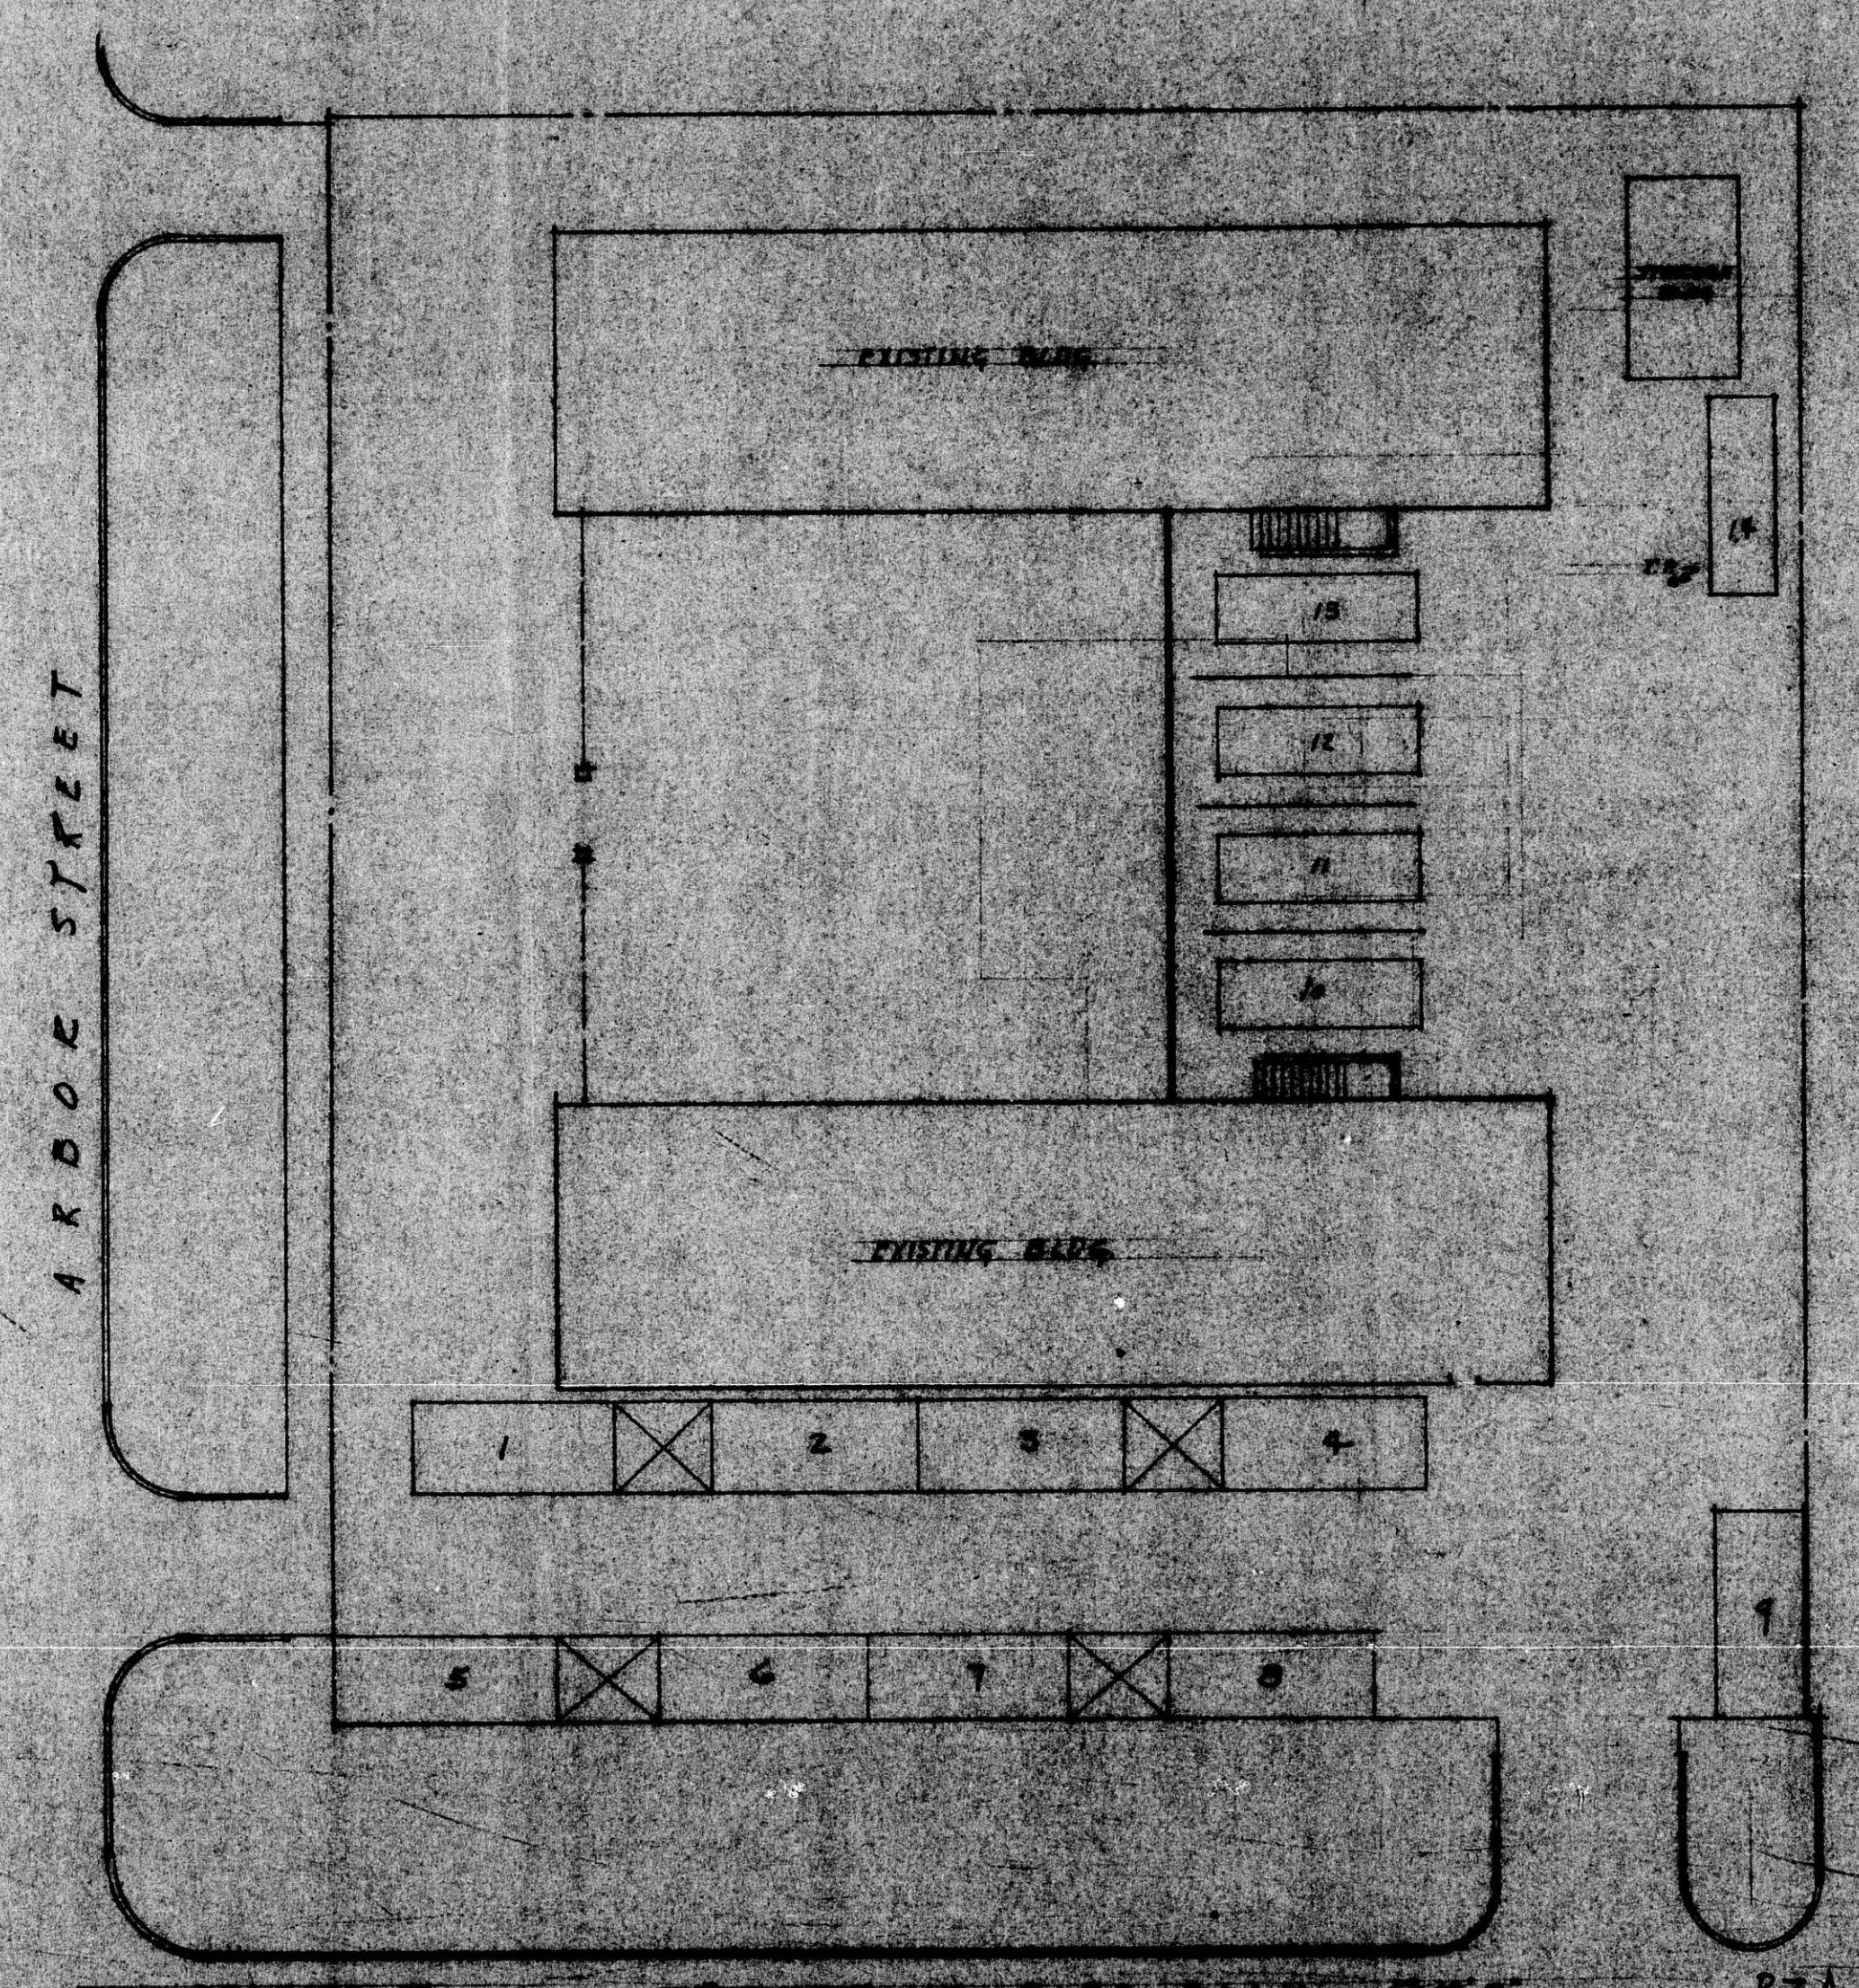


DEVELOP 51

EXISTING SITE PLAN 1980

B2A 10-81

BZA 10-81

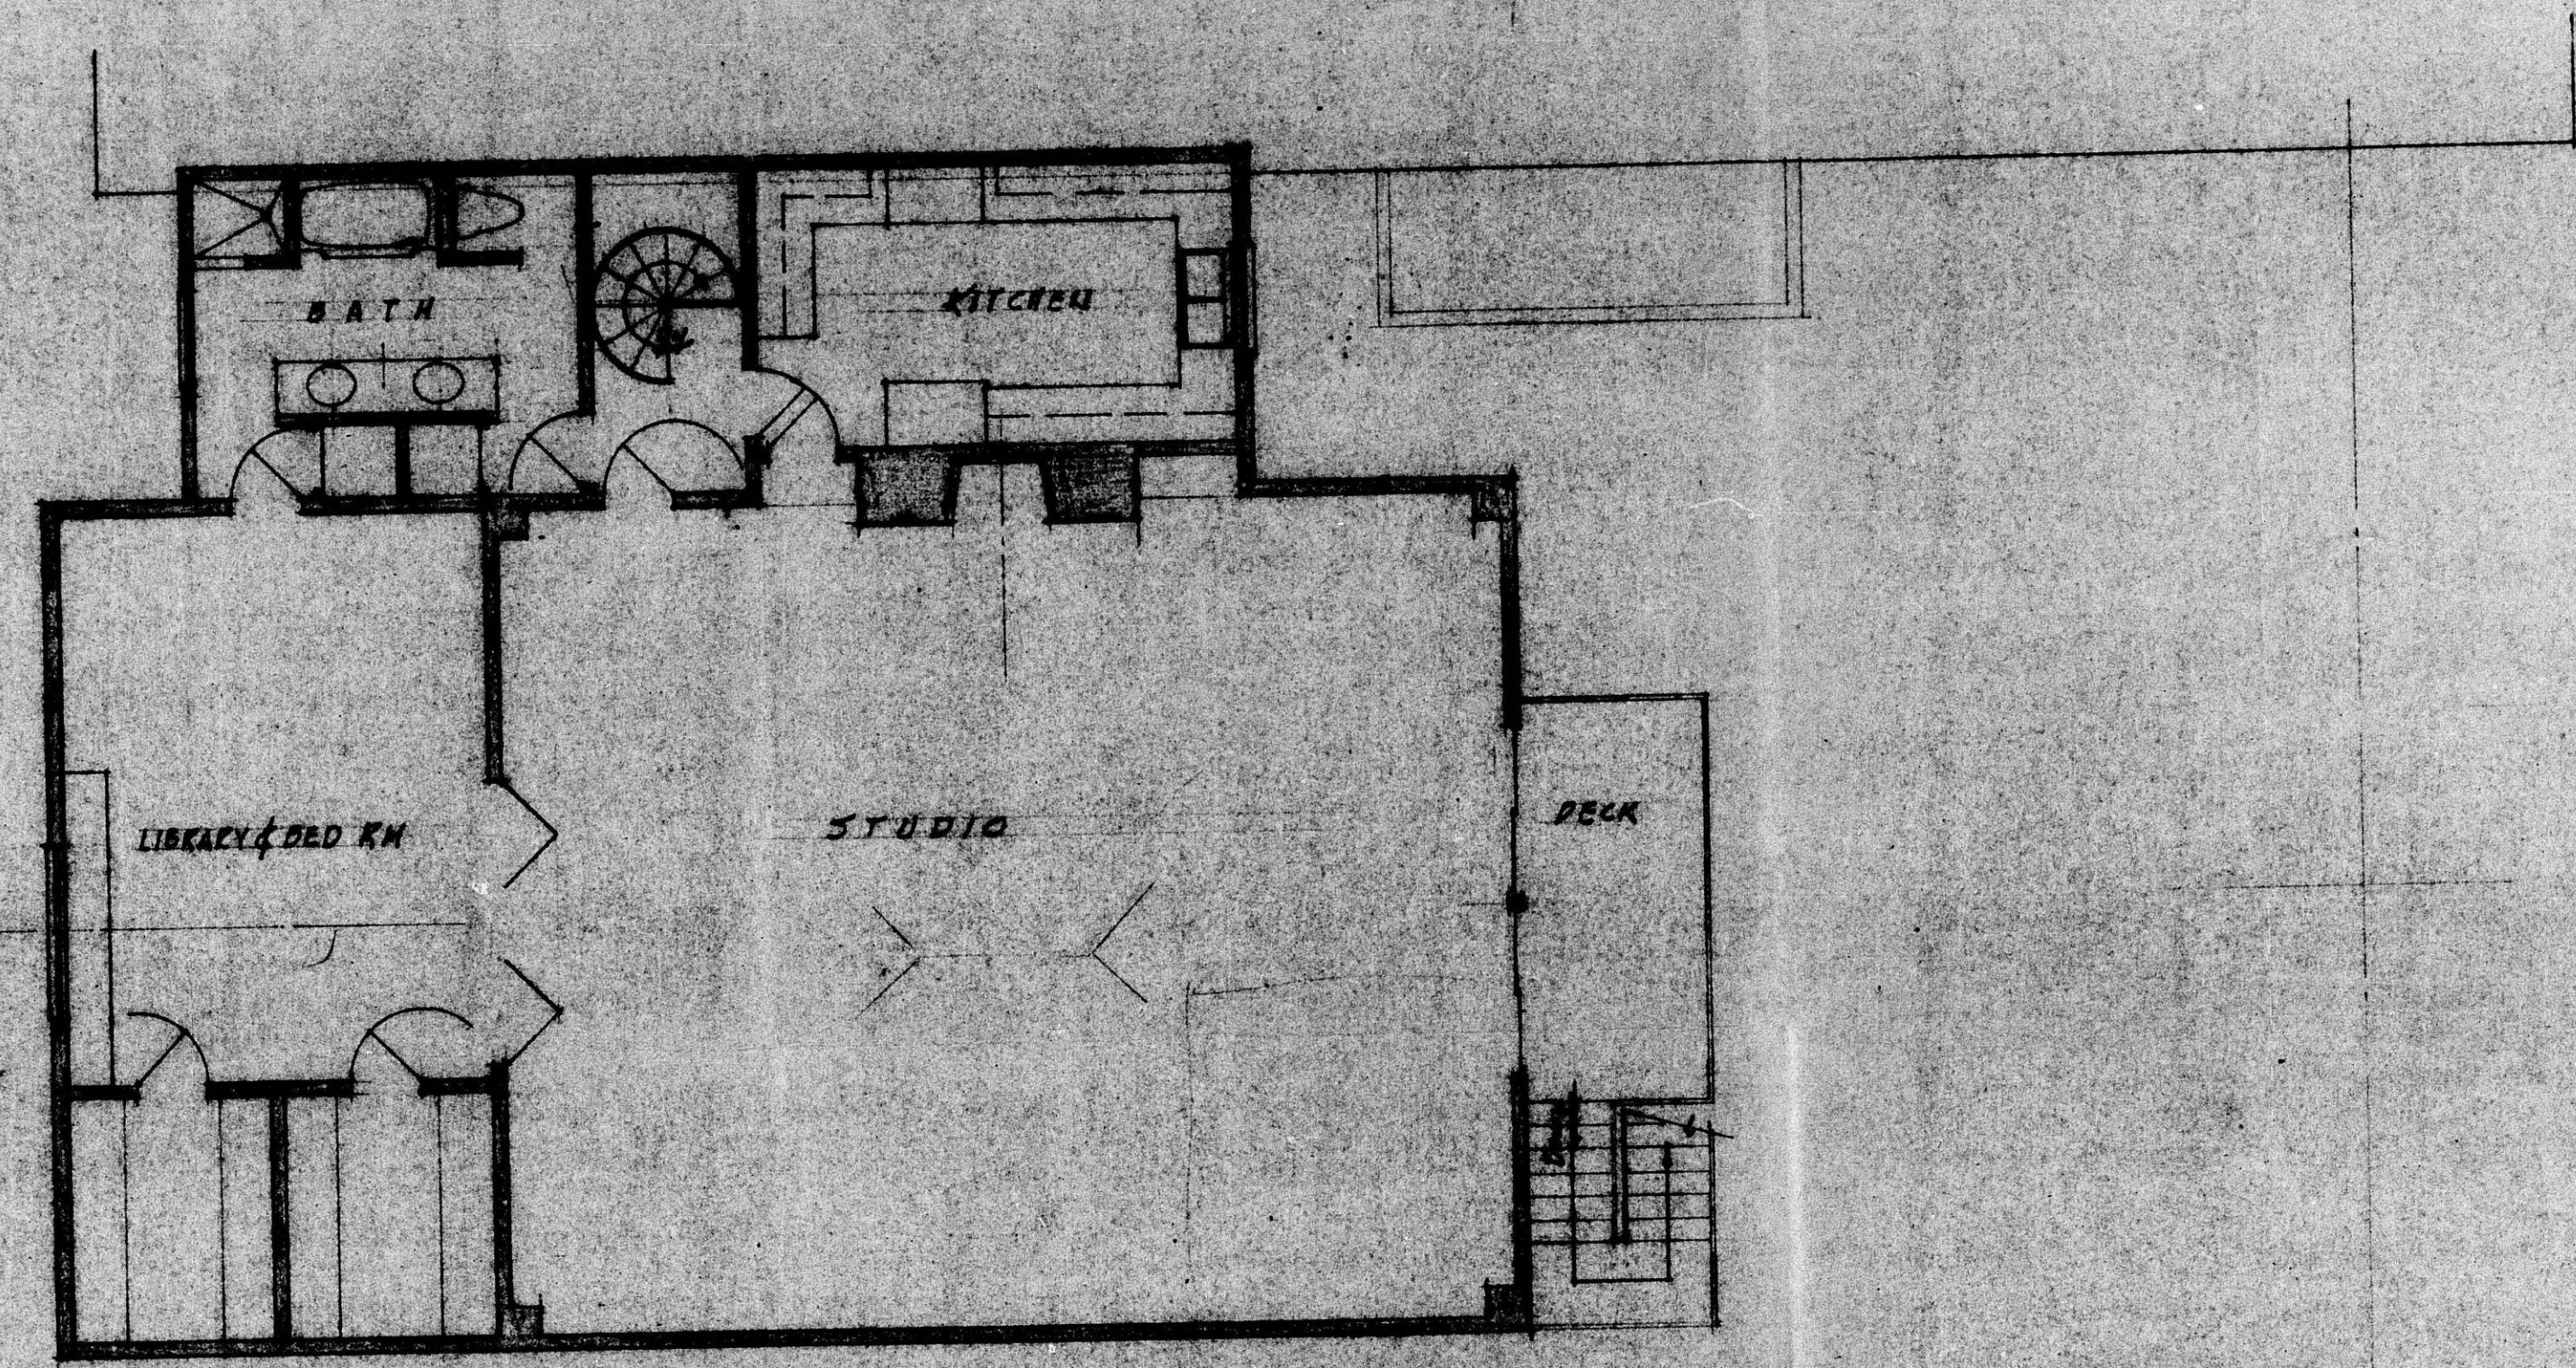


SECOND FLOOR PLAN 1/2"=1'-0"

BZA 10-81

WICKLY
BUILDING DES
471 ABC

5

BZA 10-21

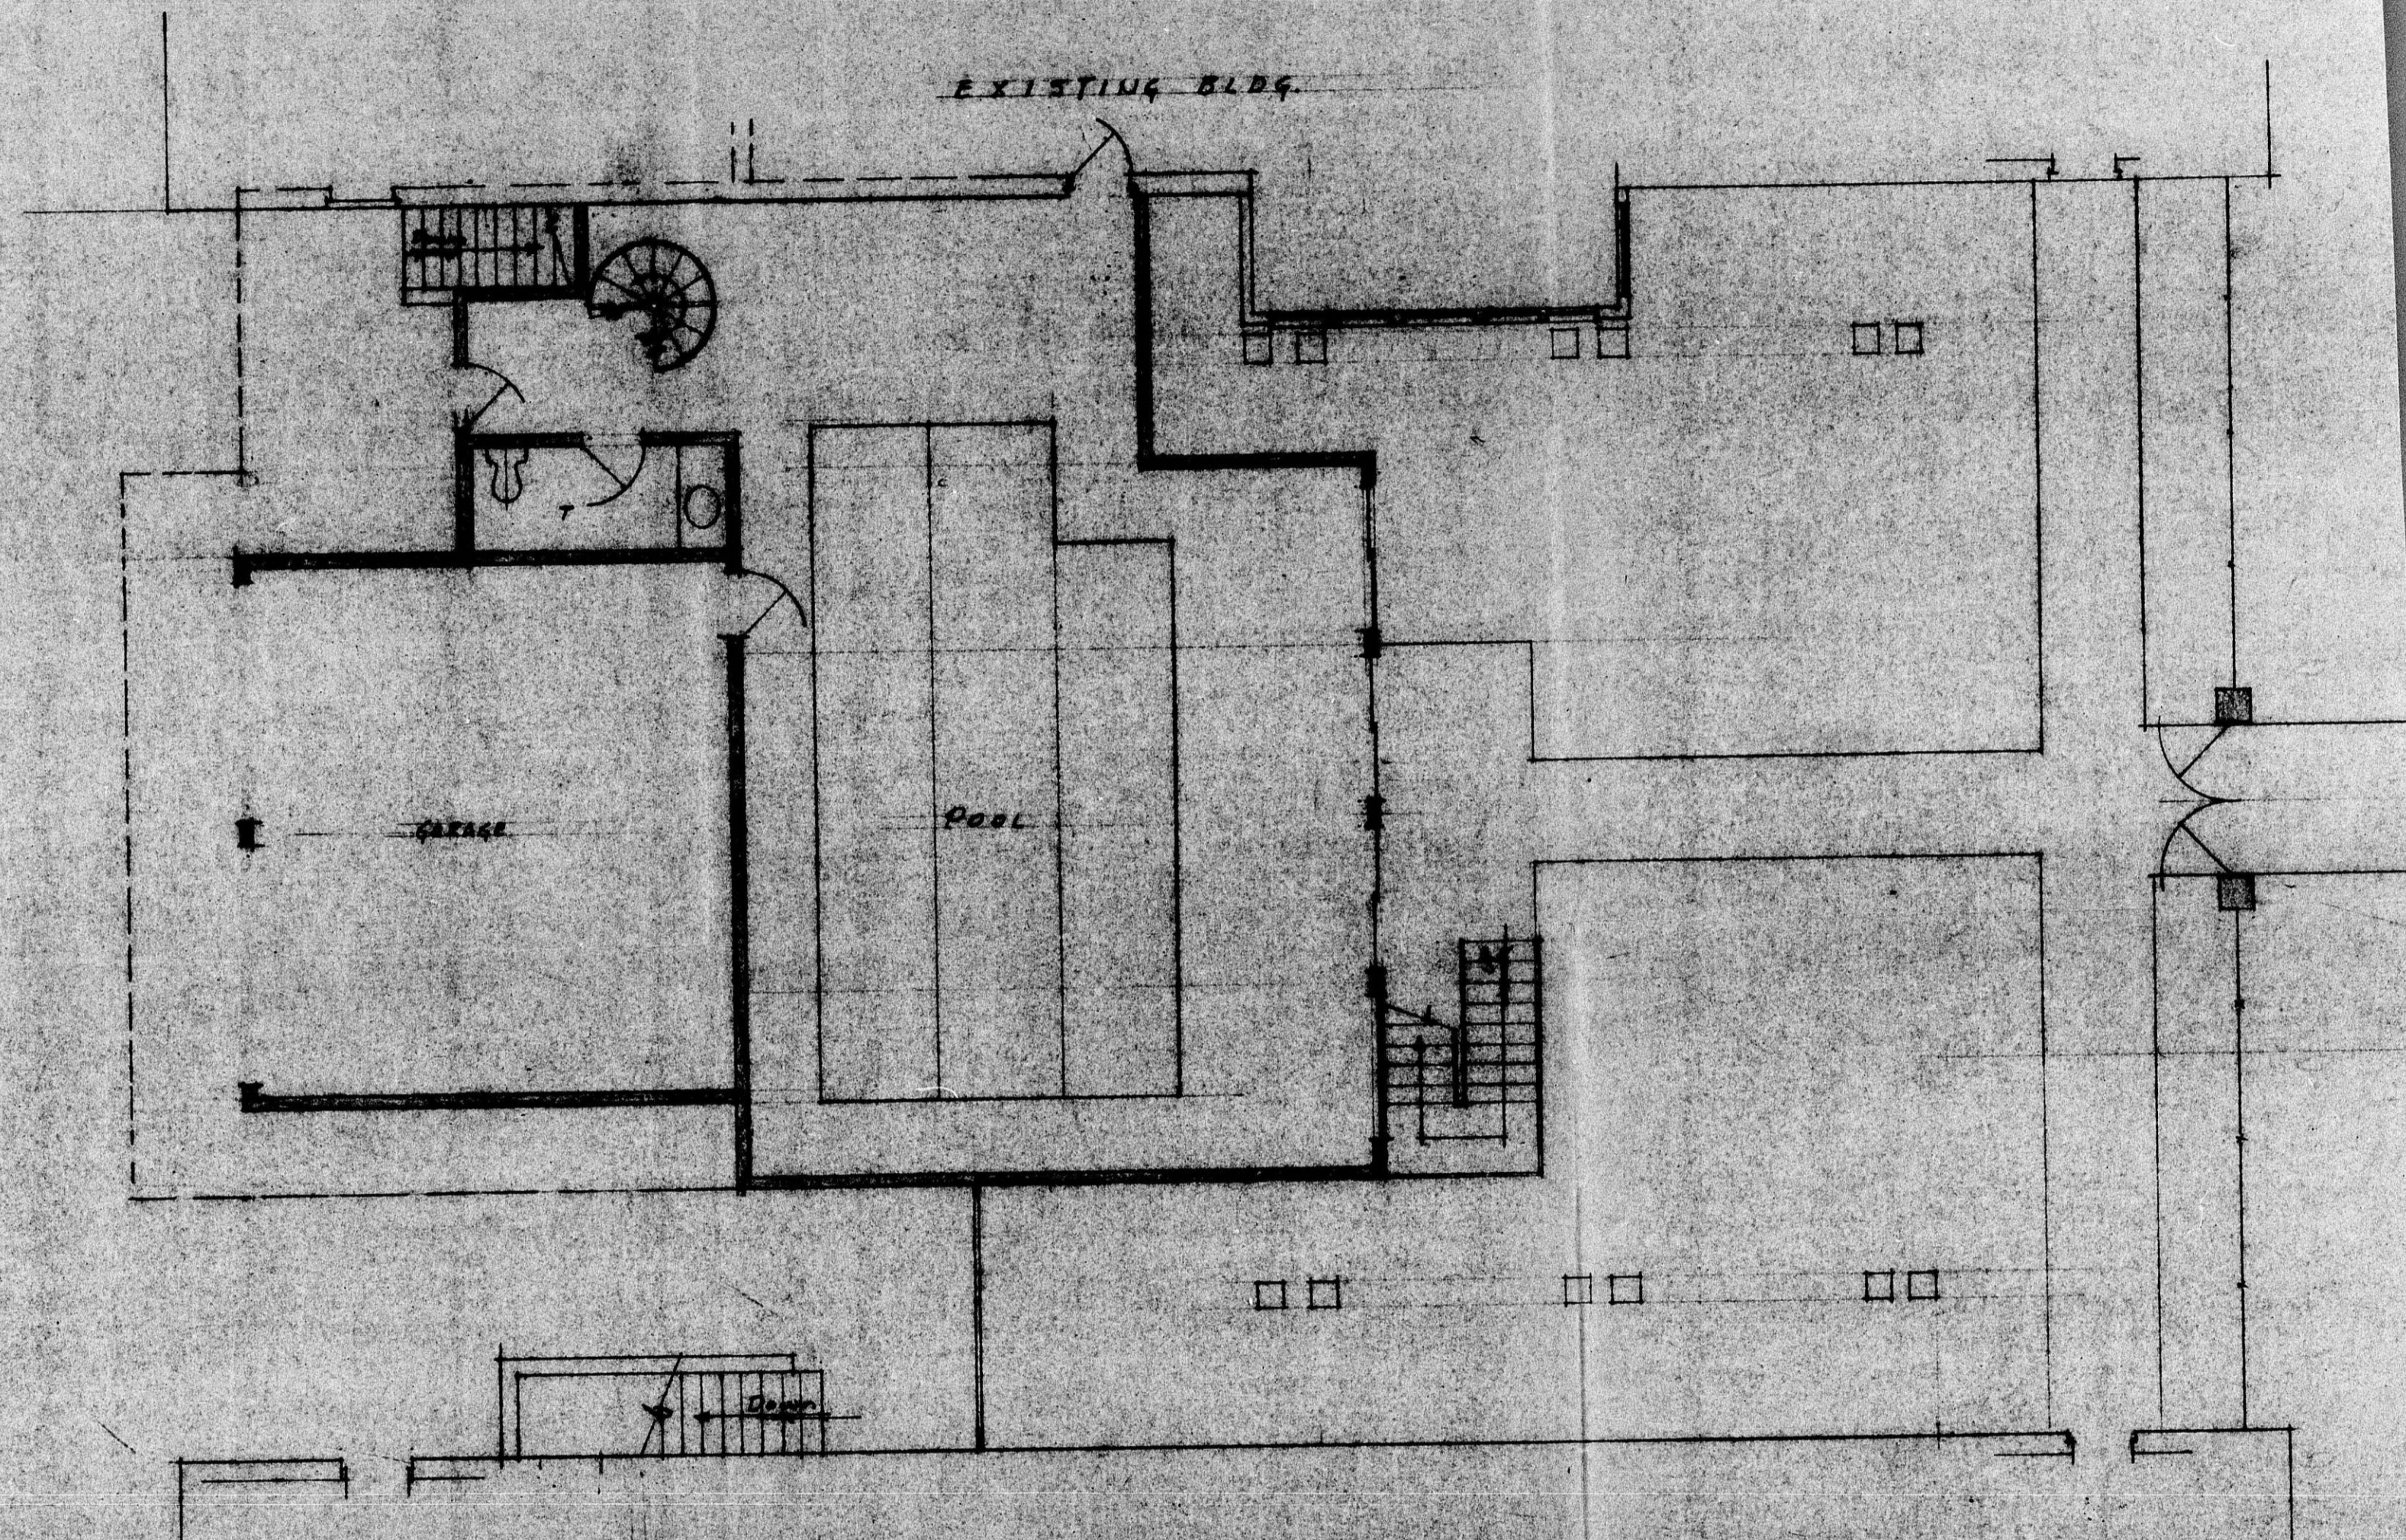

FIRST FLOOR PLAN 1/4"=1'-0"

BZA 10-21

STUDIO
ARCHT
10-21
BUILDING
211