

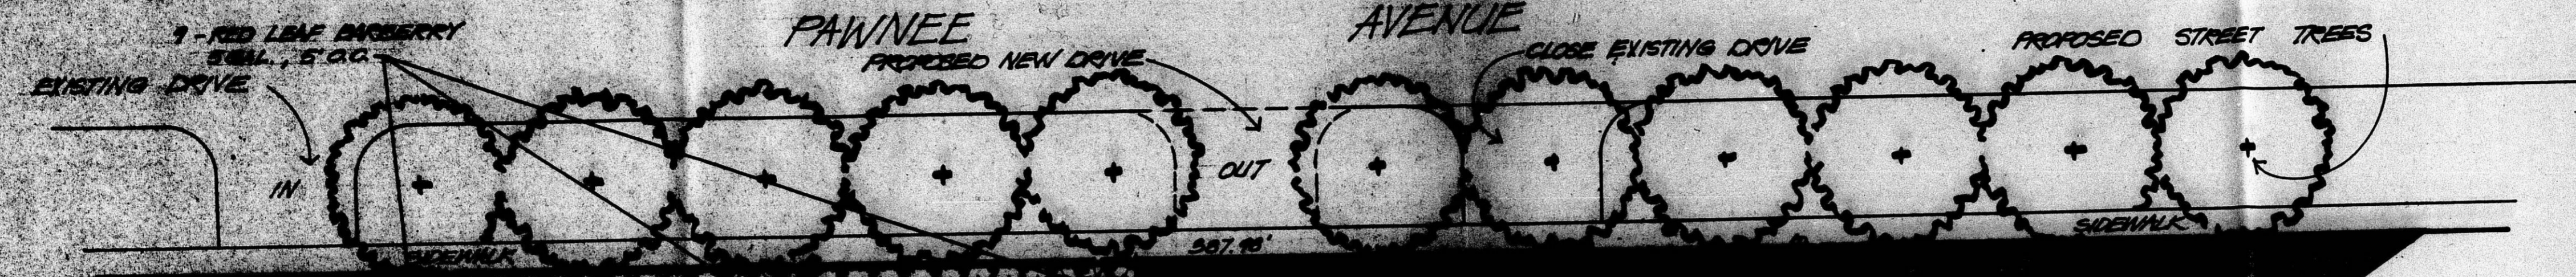


BZA 13-78

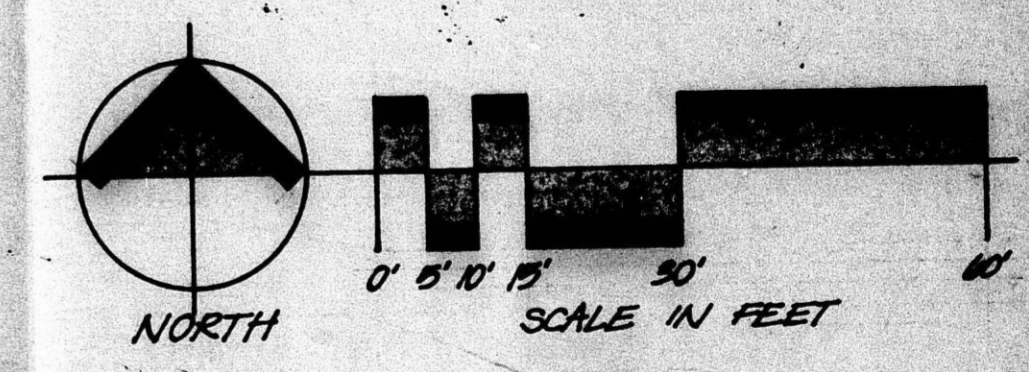

E-NARRATTAS

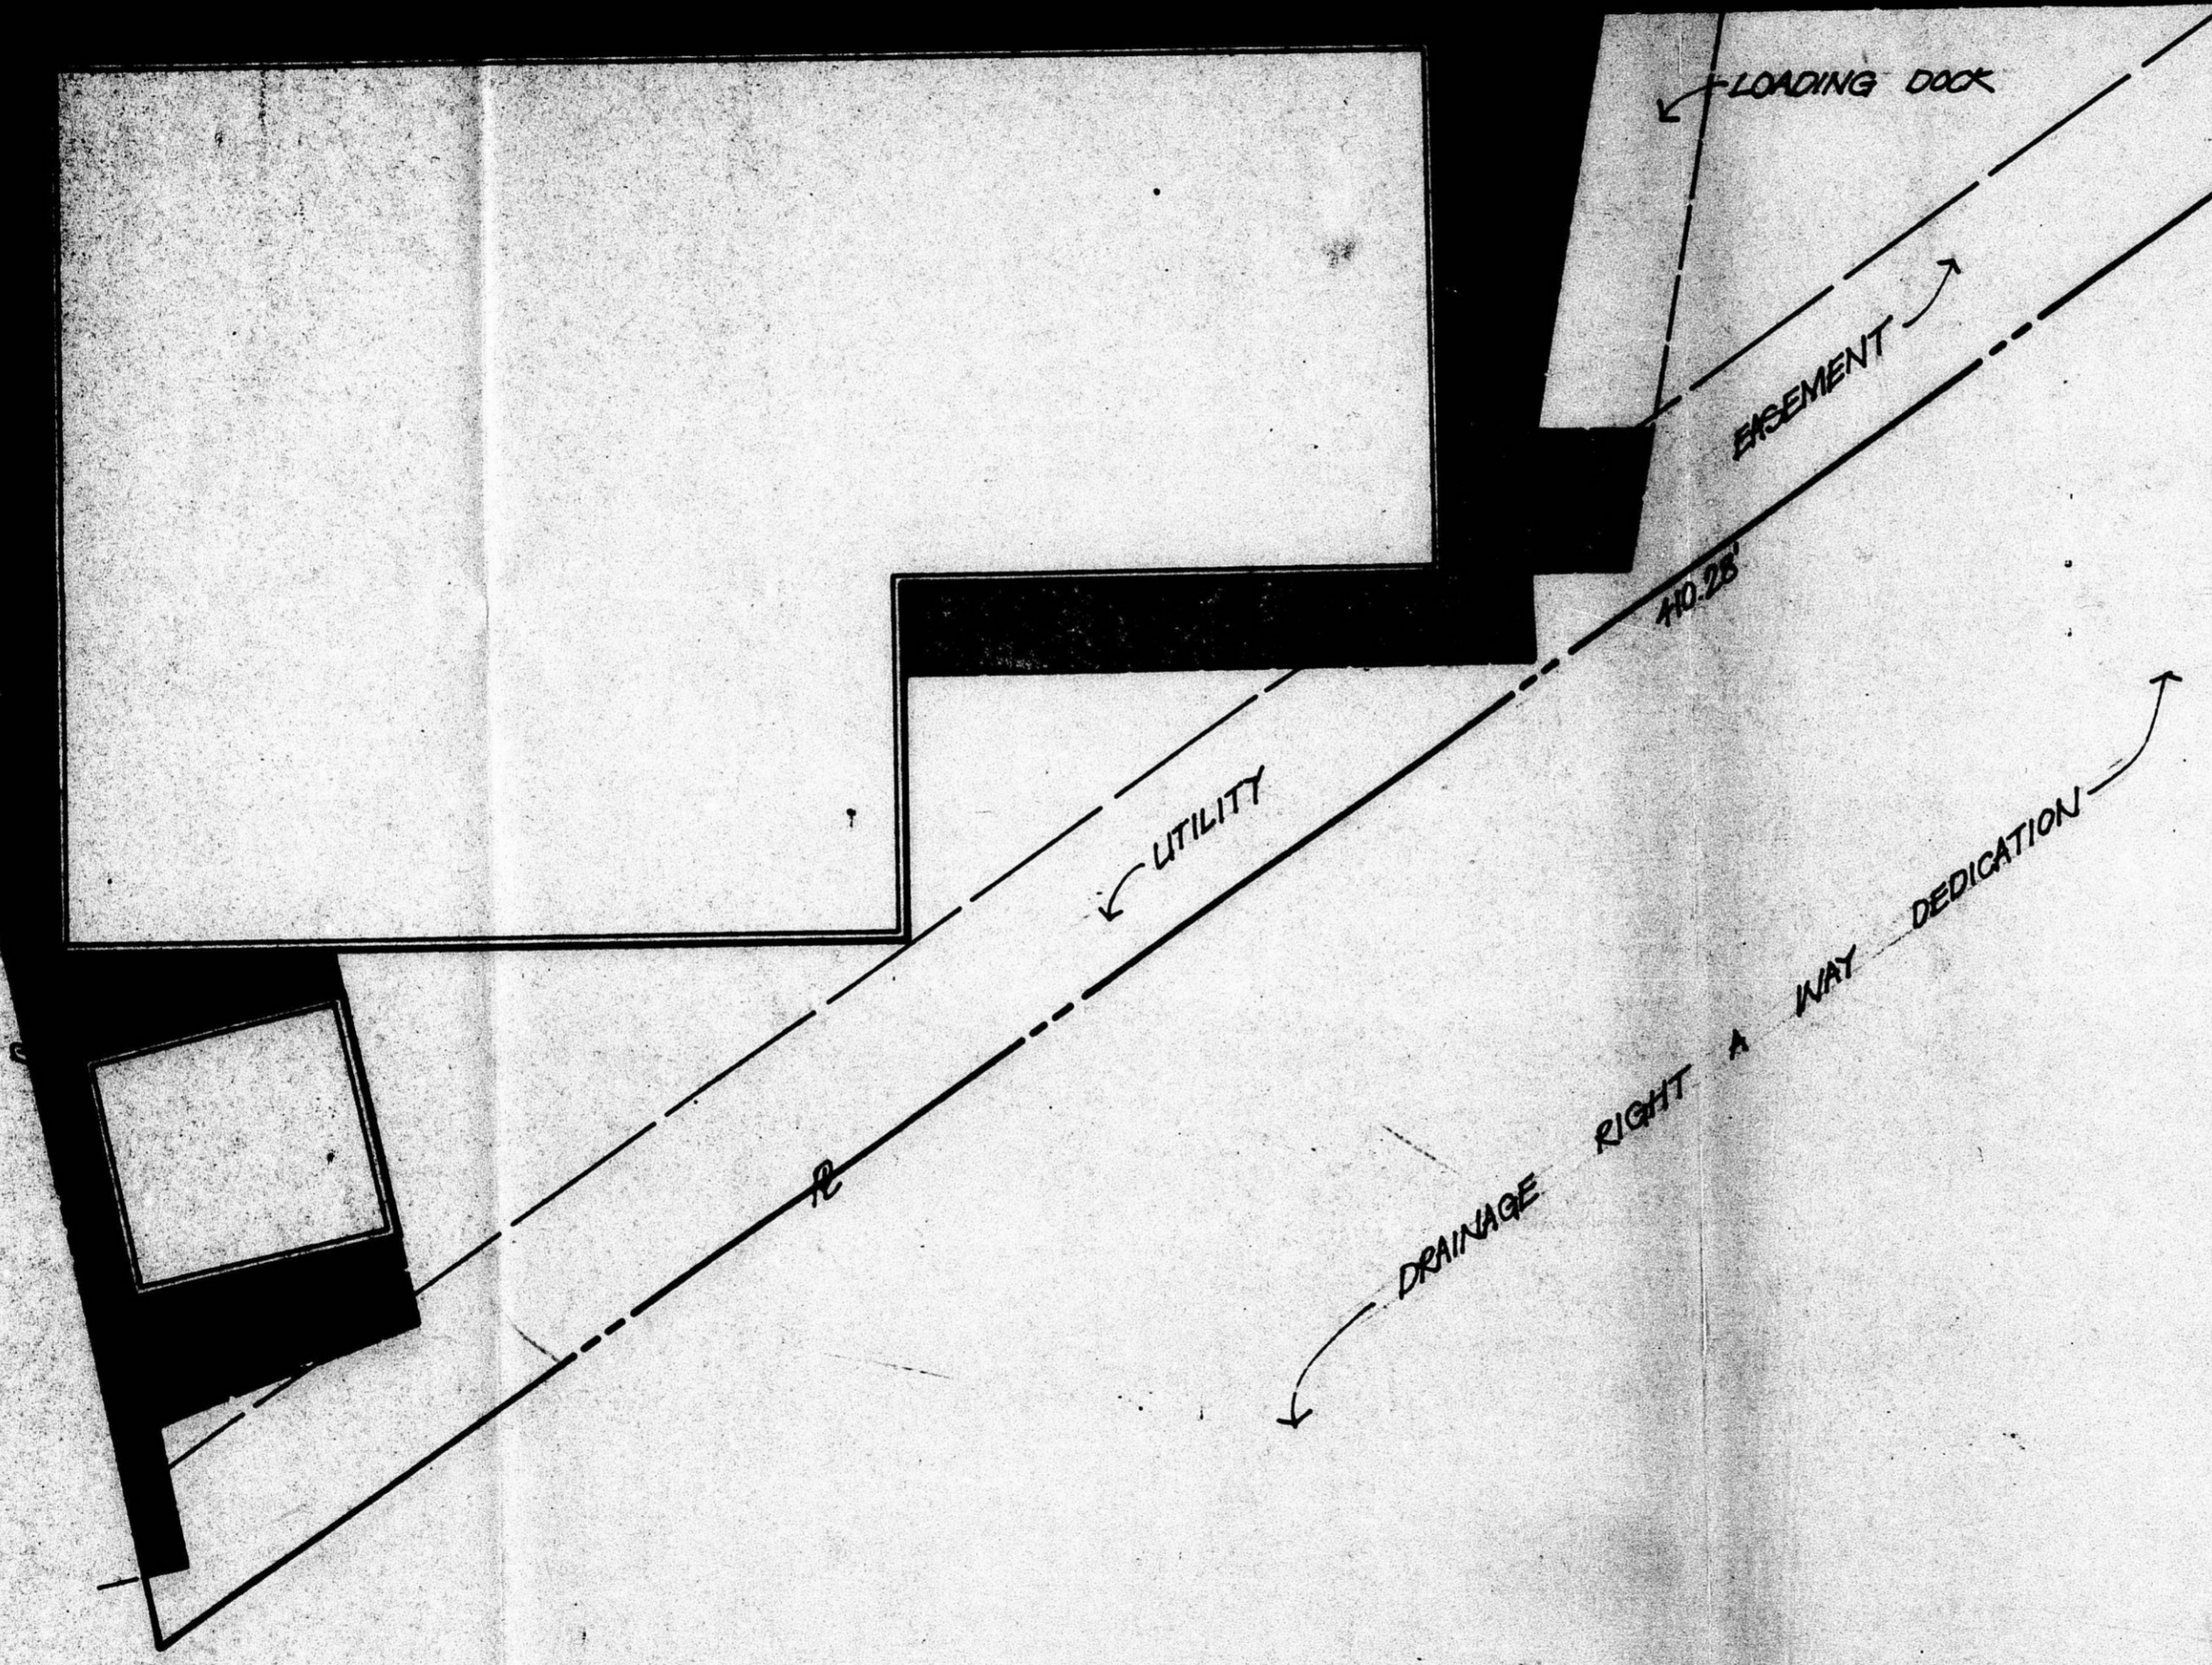

ofinger-smith
corporation




Drawn by
Checked by
Date 9-27-78
1-1-78

CASE NO. BZA 12-78 AND BZA 13-78
BZA EXCEPTION & VARIANCE
LOT 3, BLOCK 3, W.F. HILBERTS ADDITION - WINDY, MO.

BLANKED FROM THE

BZA 13-78

21 346
2
14

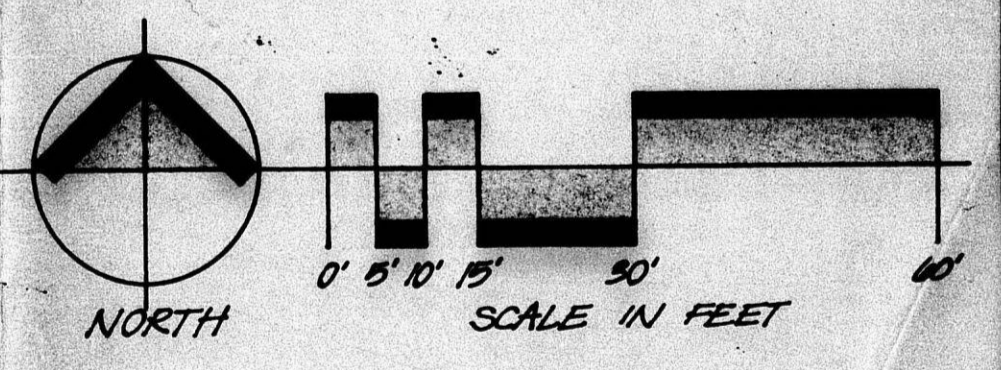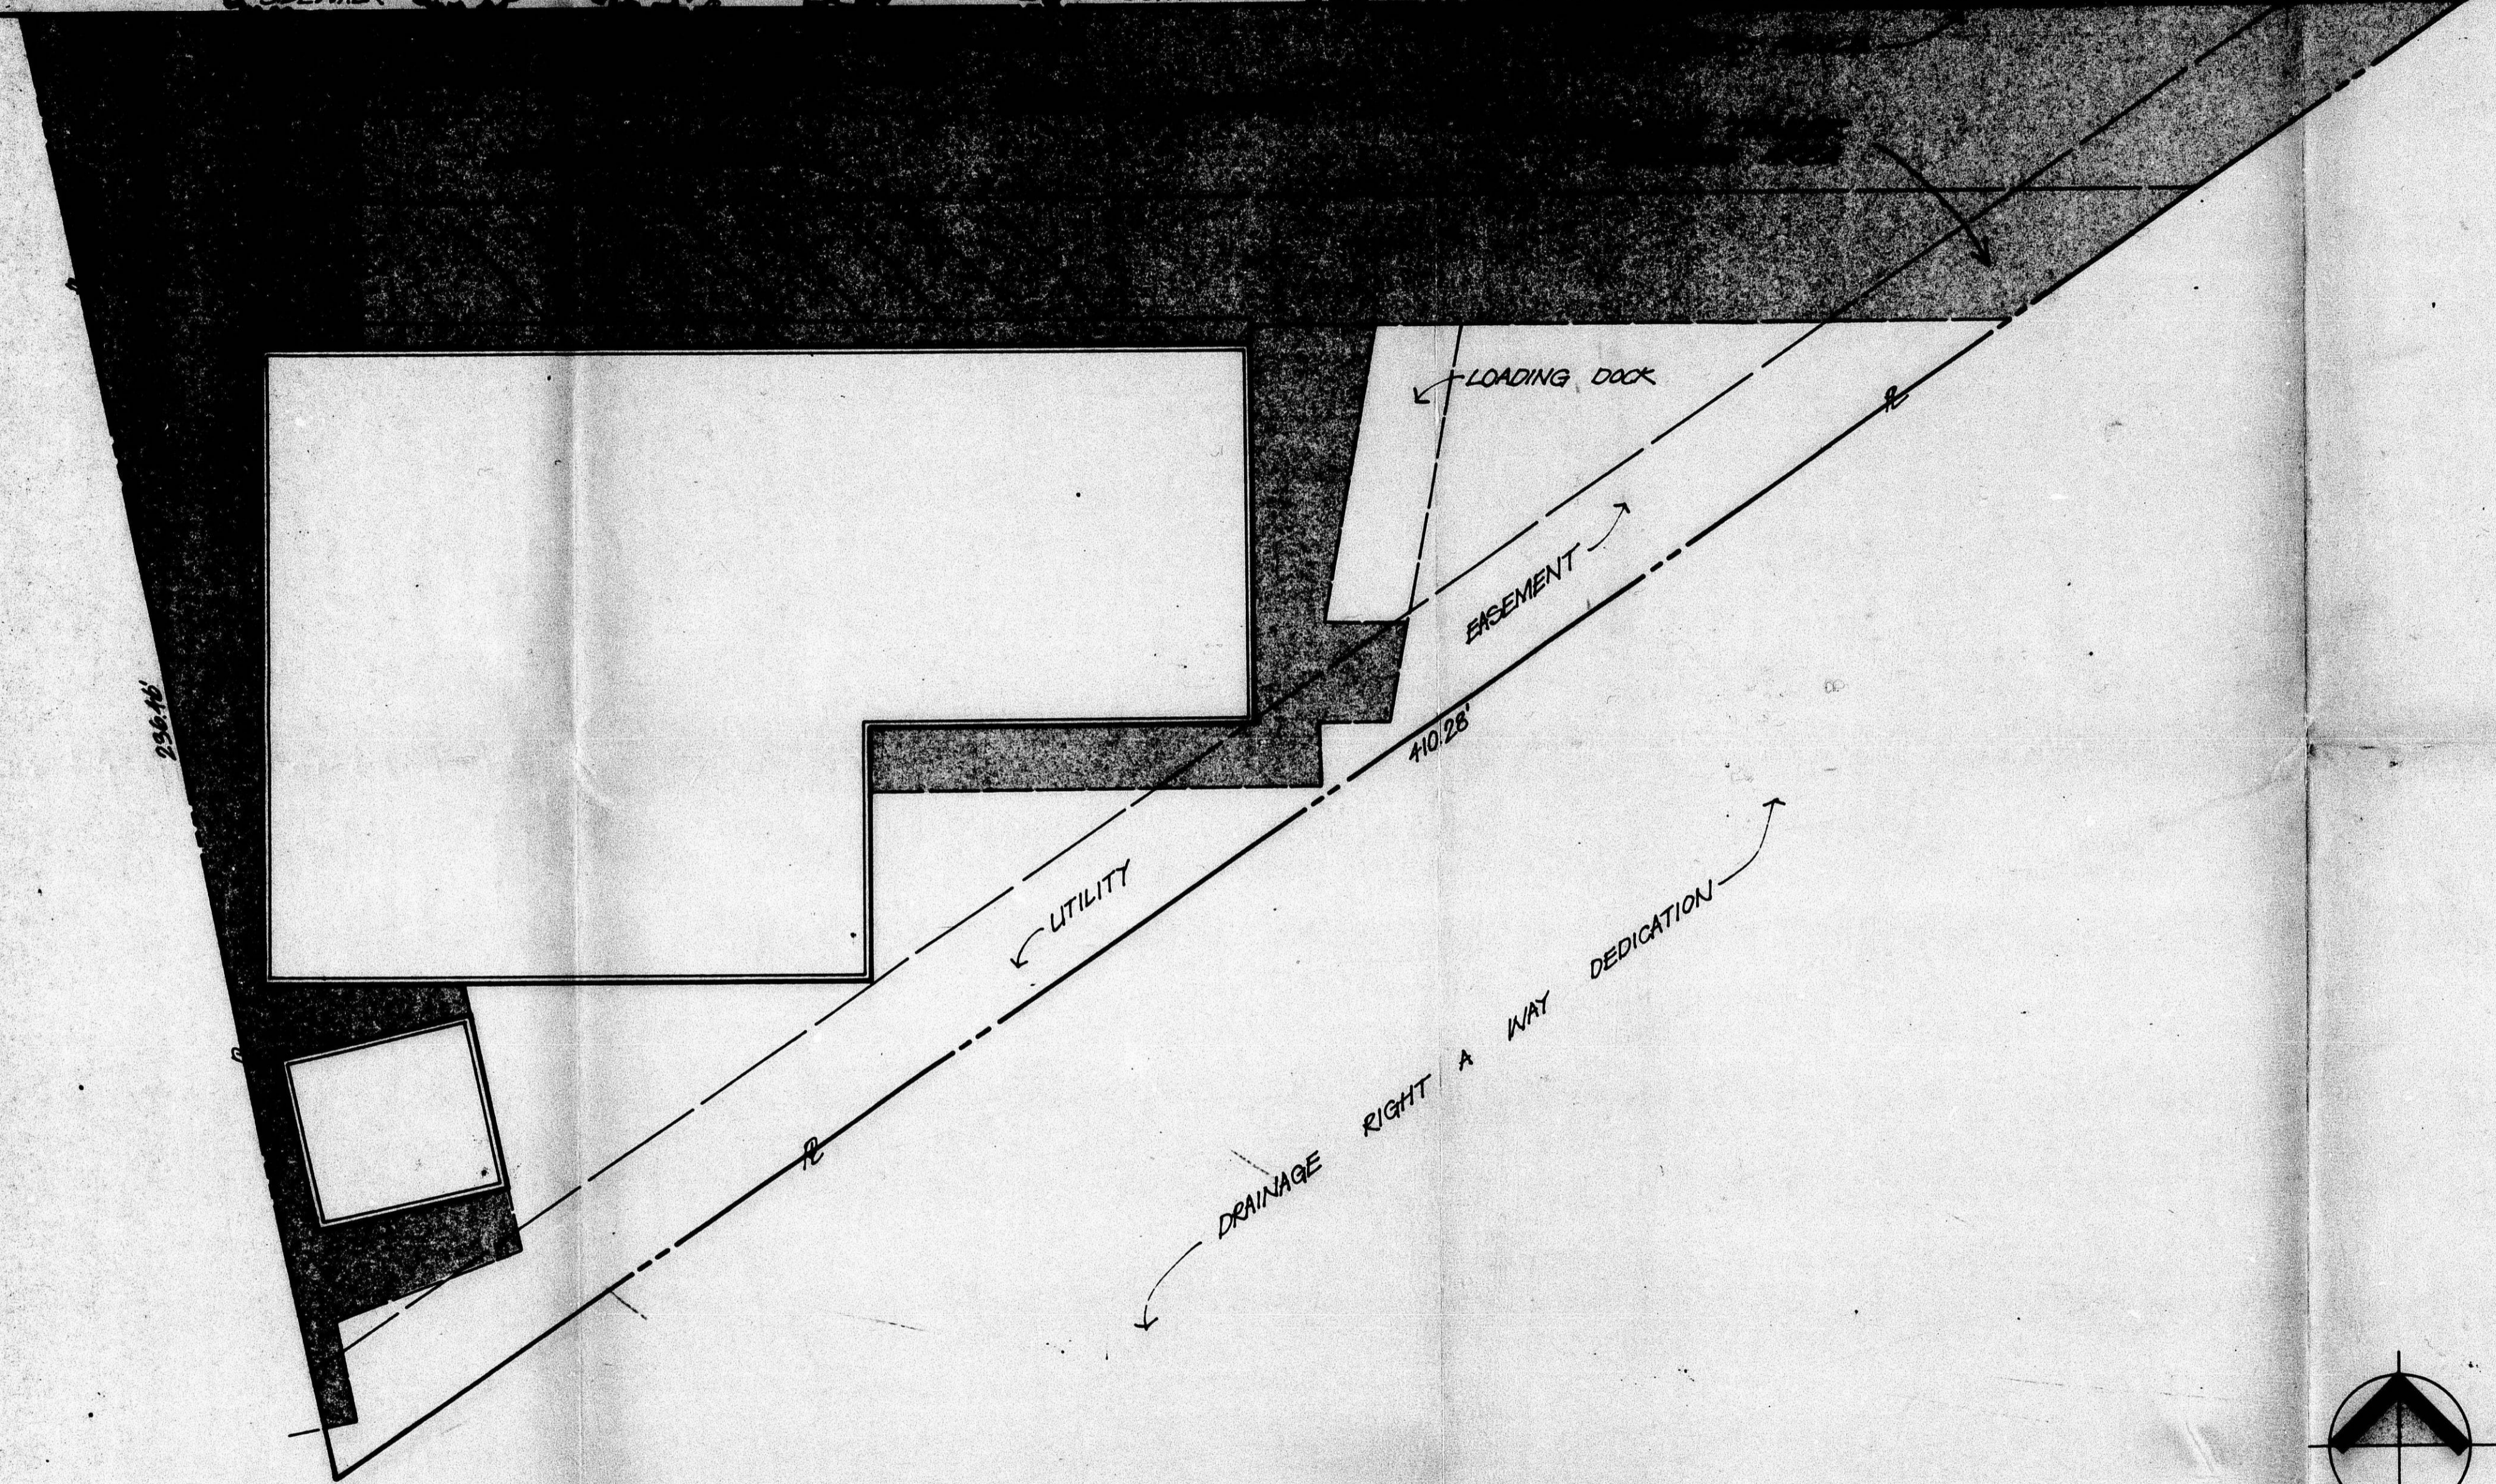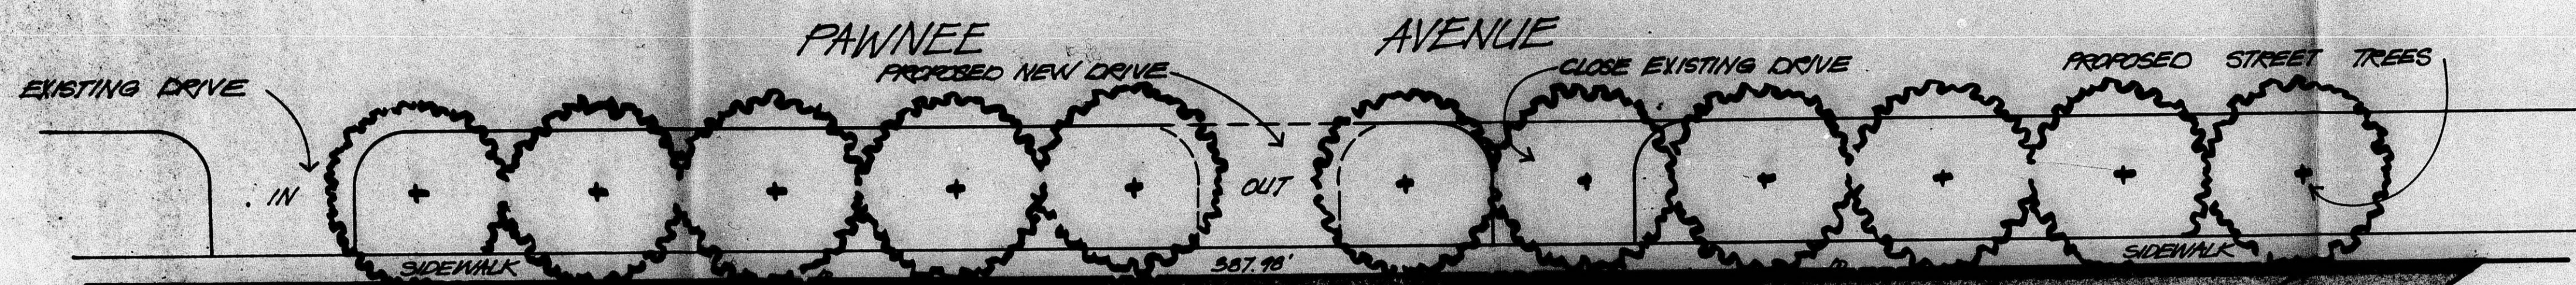

oblinger-smith
corporation
211 First National Bank Building
St. Paul, Minnesota 55102
612-221-1411

Drawn
Checked
Revised
Date 9-27-78
Scale 1" = 20'

BZA EXCEPTION & VARIANCE

Sheet
Of

BLIND FROM THE
RECORD OFFICE