

DATE: 11-18-85
 DRAWN BY: JKA
 CHECKED BY: JKA






Site Development Plan
 ST. JOSEPH DEVELOPMENT ADDITION
 BZA 18-85

RTN 11-12

FILMED FROM THE BEST
 AVAILABLE COPY

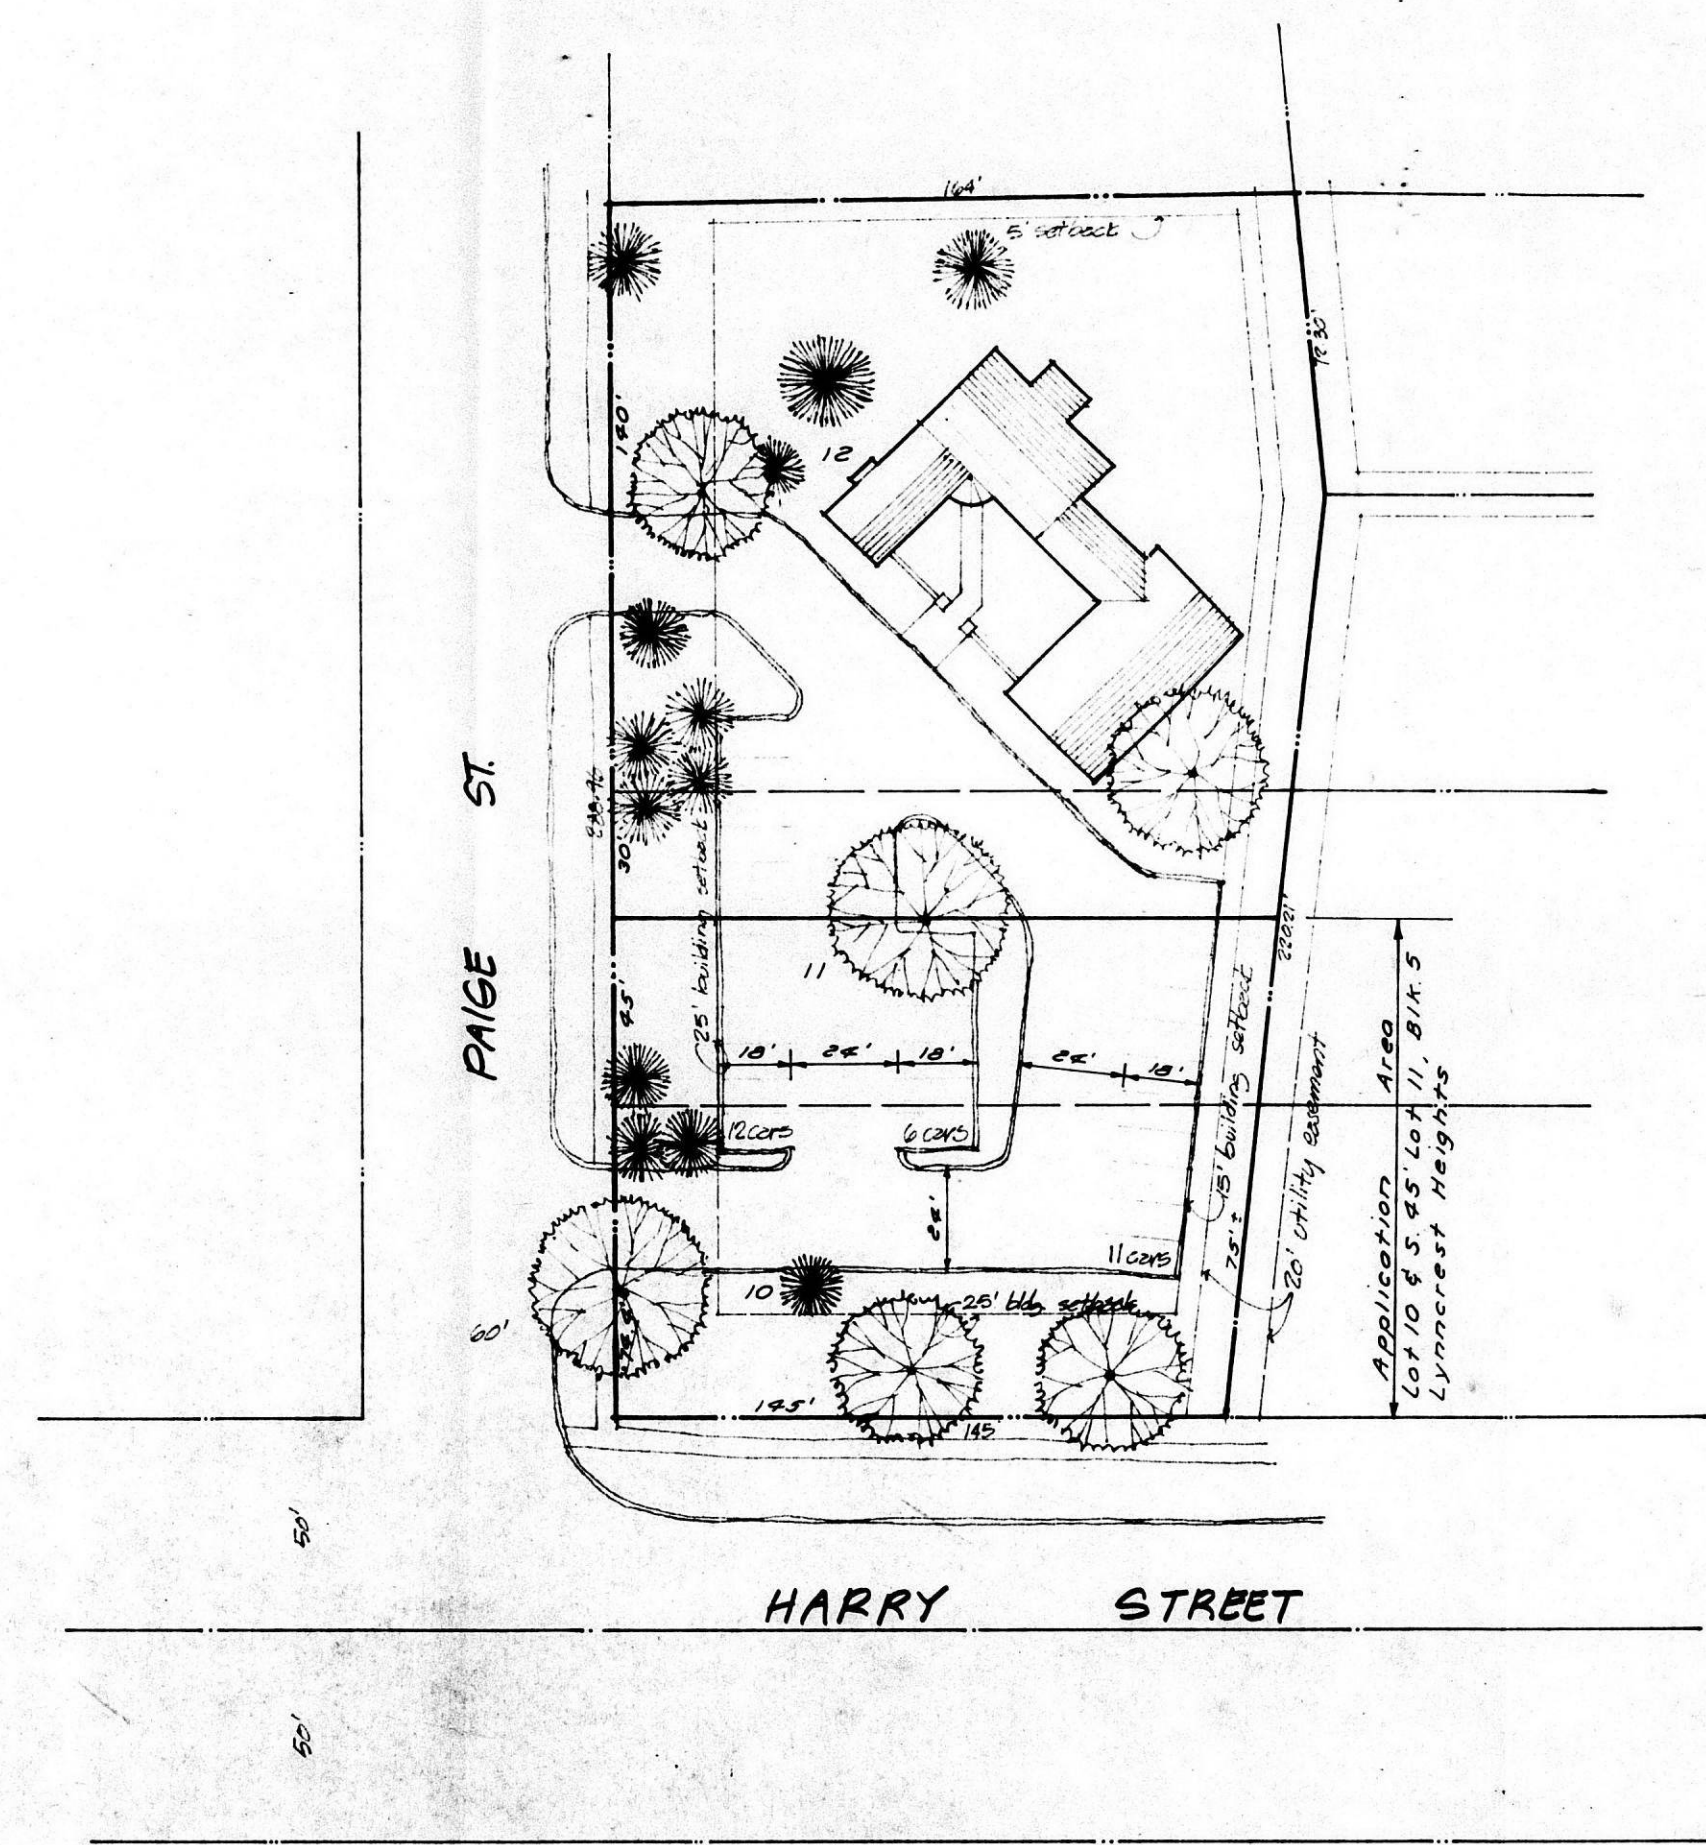

Site Development Plan
 ST. JOSEPH DEVELOPMENT ADDITION
 BZA 18-85

DATE: 10/11/85

PROJECT: ST. JOSEPH DEVELOPMENT ADDITION

SCALE: AS SHOWN

JKA
 JEFF KREHBIEL
 ASSOCIATES, aia
 architecture planning

11 cars

Application Area
 Lot 10 S. 45 Lot 11 B.M. 5
 Lynncrest Heights

sheet title

sheet

of sheets

FILMED FROM THE BEST AVAILABLE COPY