


BZA 22-74

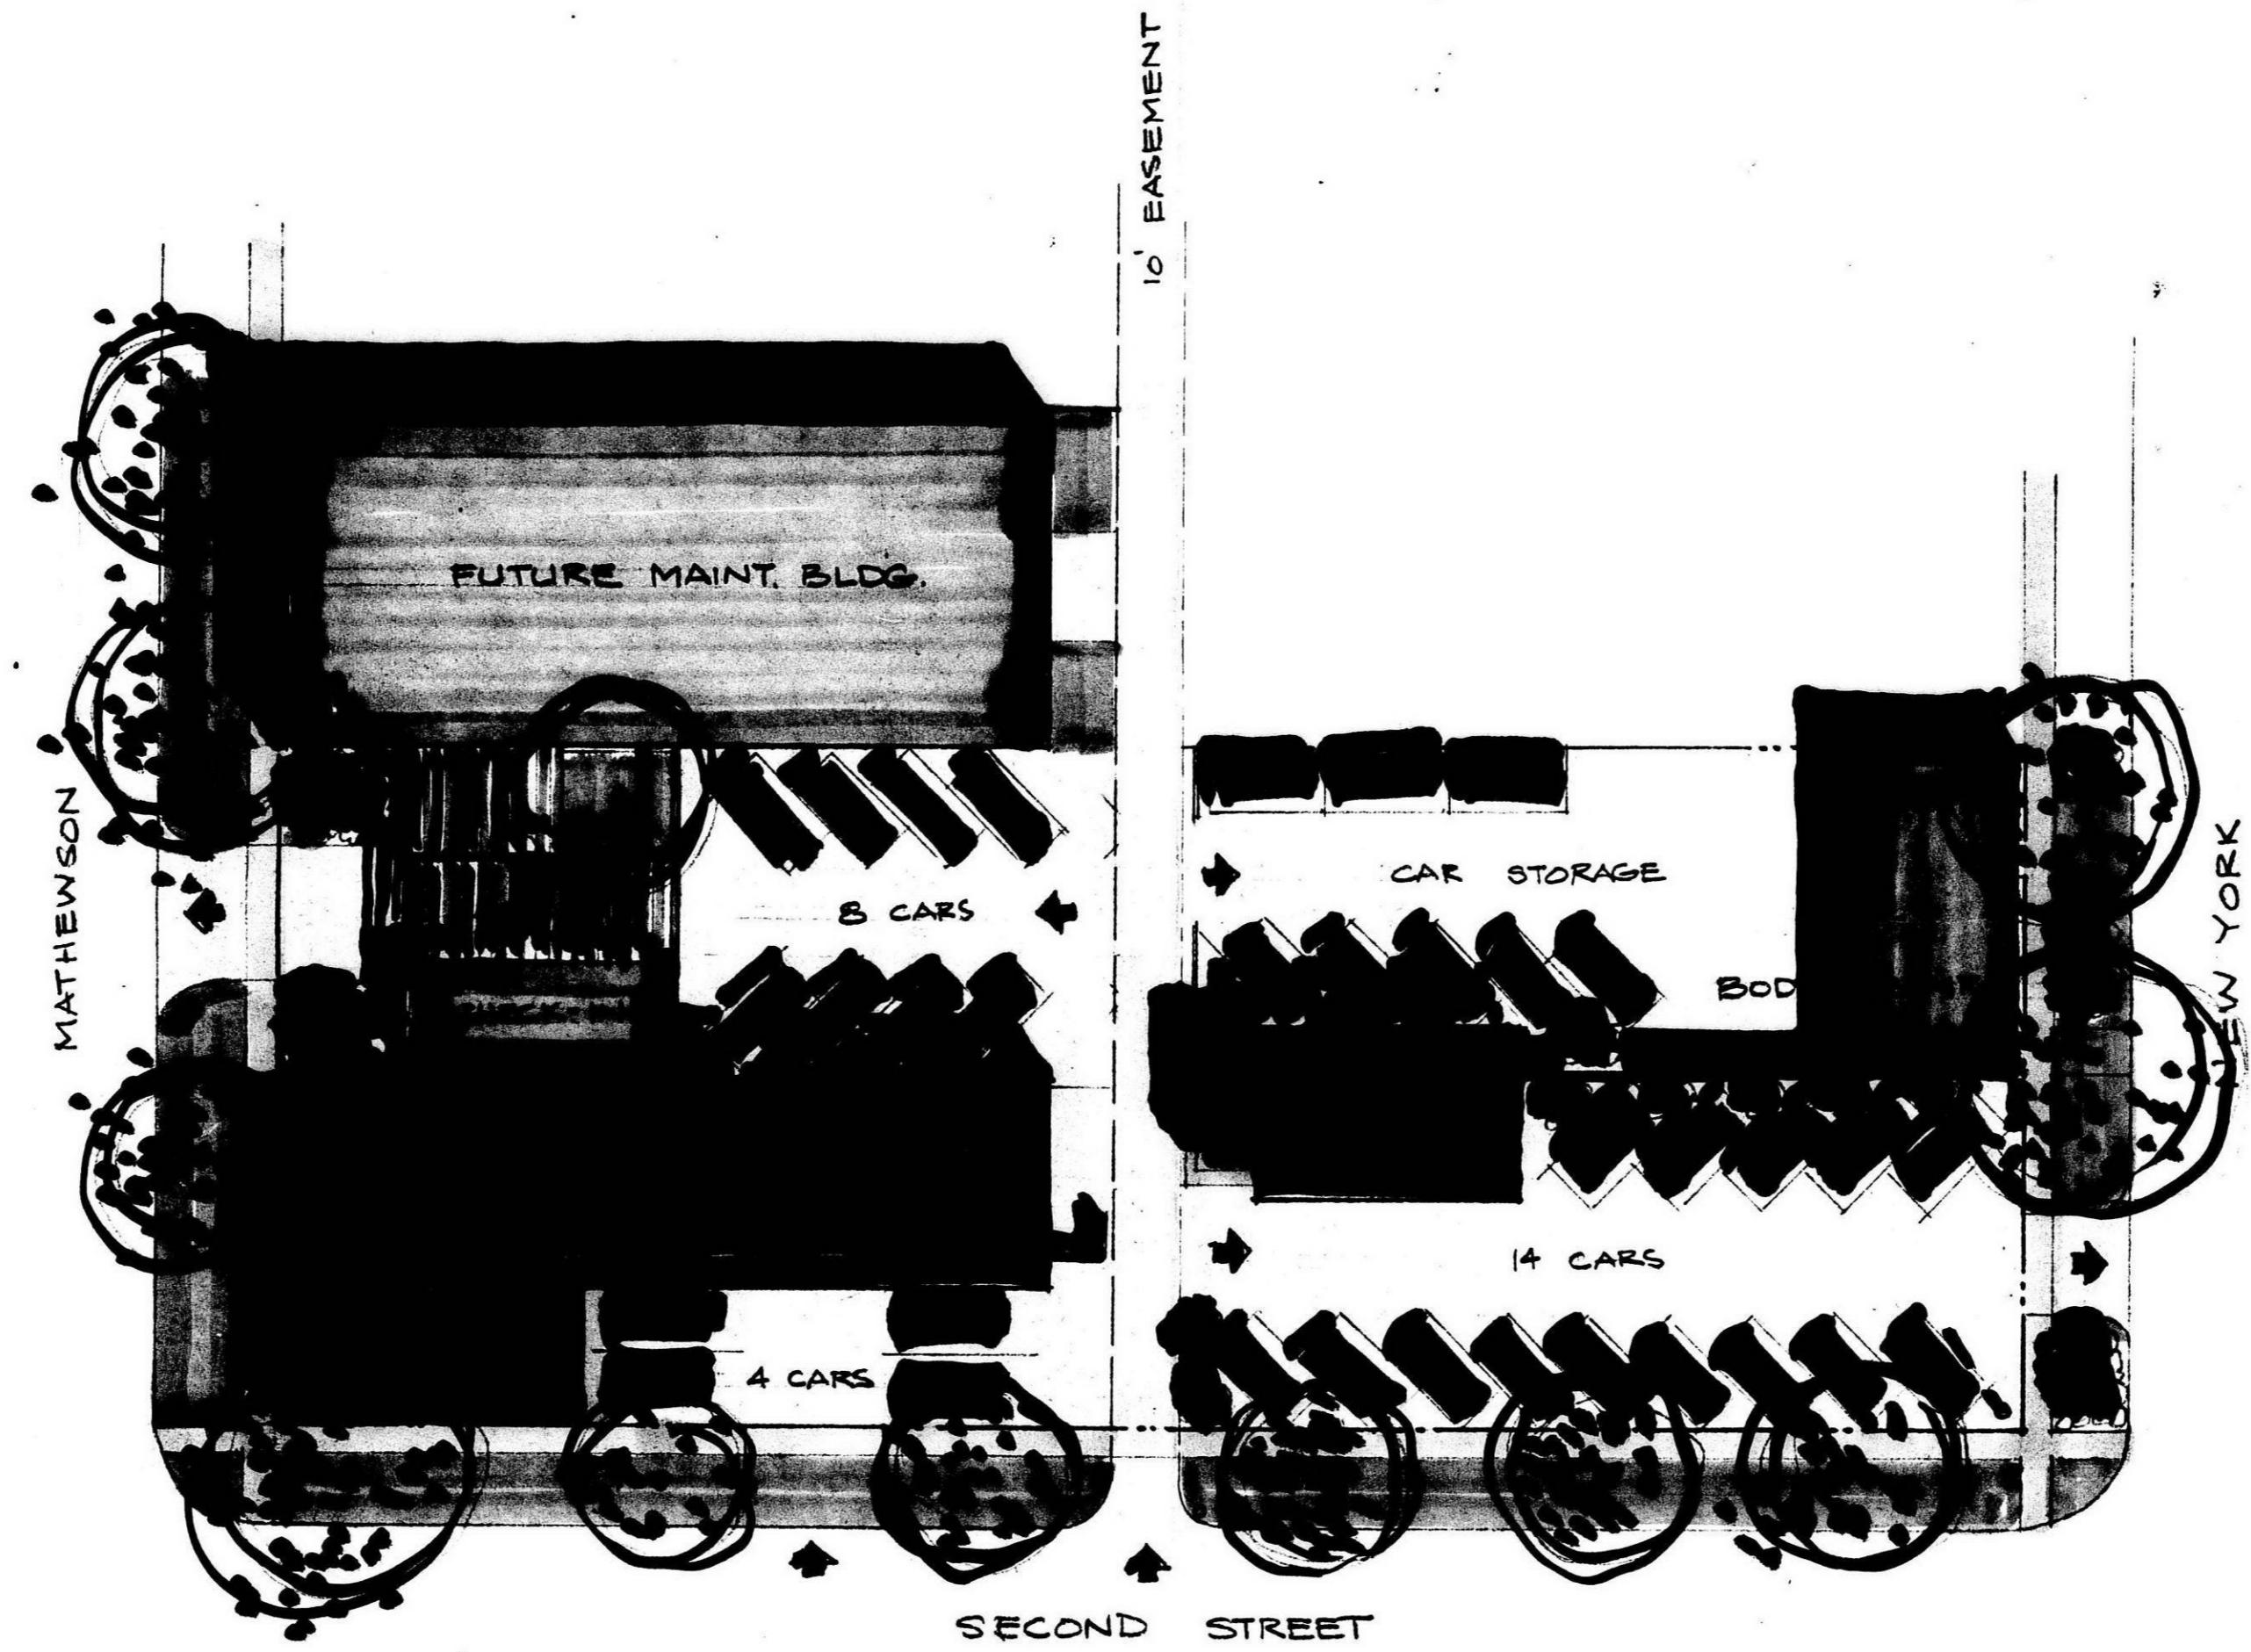

PROPOSED LONG-RANGE EXPANSION PLAN FOR EUROPEAN CAR COMPANY INC.


BZA 22-74

DAVID HAINES, ARCHITECT
3208 44th Street, Larchmont, N.Y. 10538 or 212 684 0880

15 MAY, 74

FILMED FROM THE BEST AVAILABLE COPY

BZA 22-74

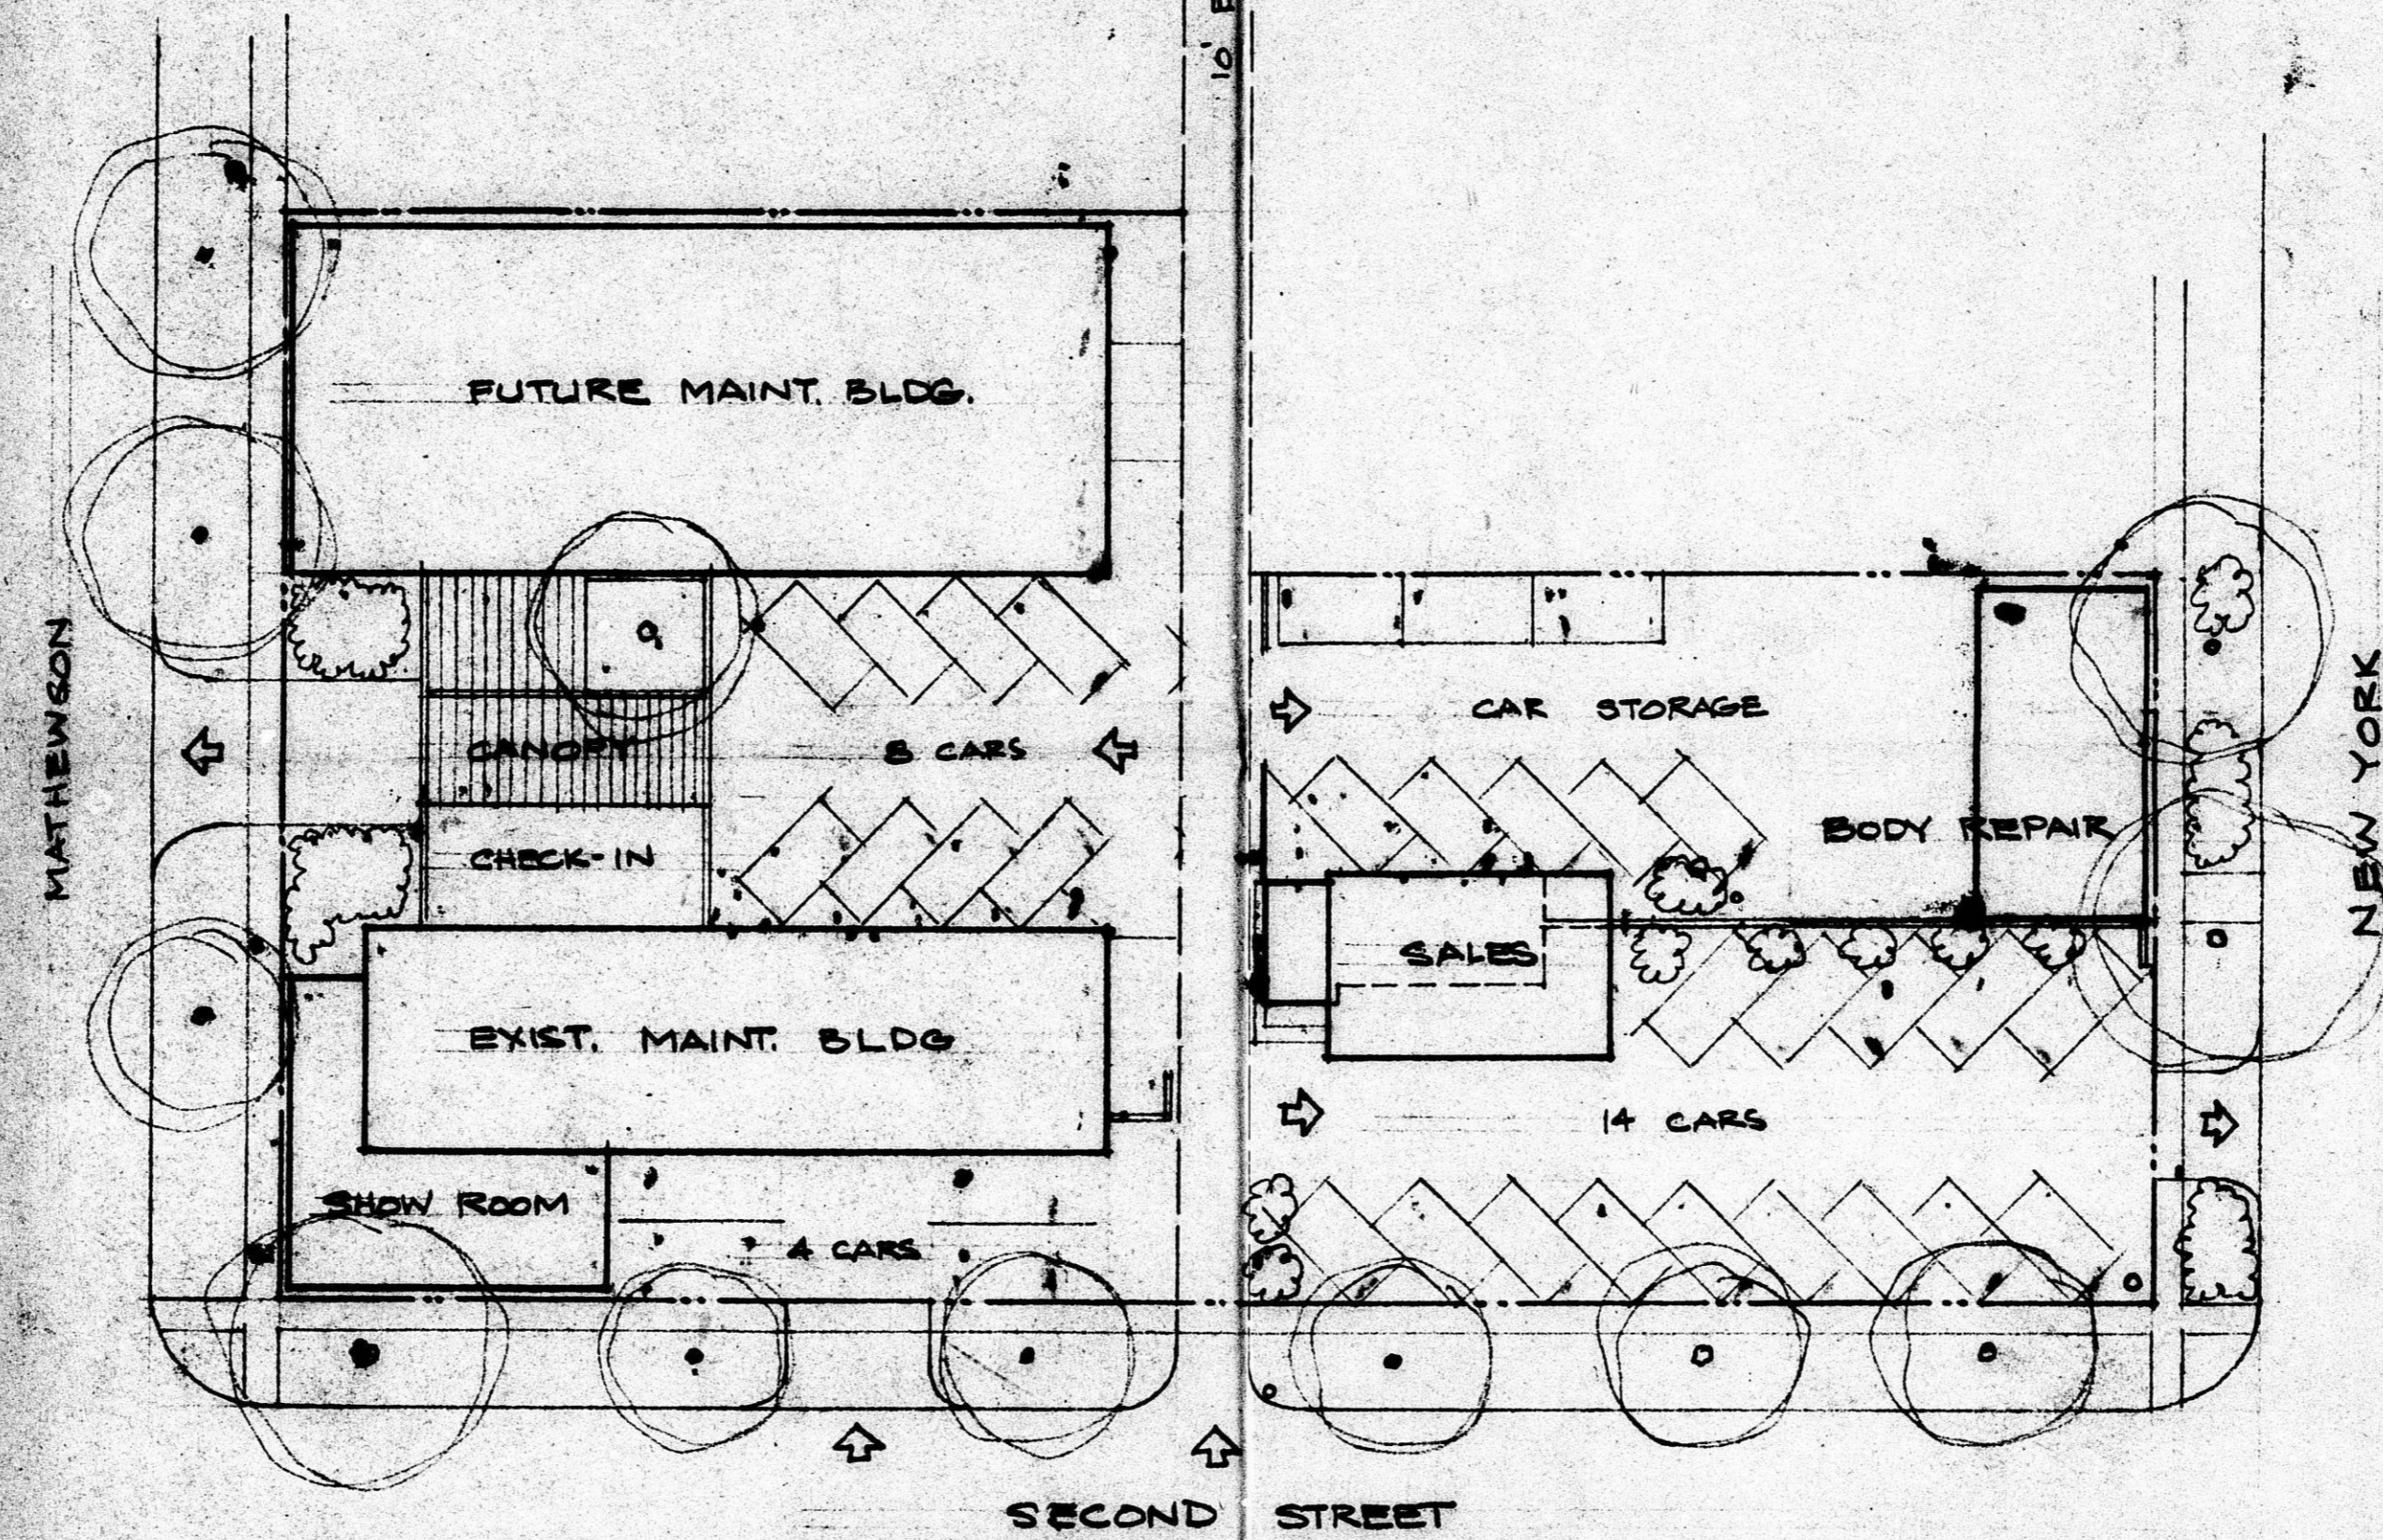

PROPOSED LONG-RANGE EXPANSION PLAN FOR EUROPEAN CAR COMPANY INC.

BZA 22-74

DAVID J. ANEJO ARCHITECT
 308 WEST 40TH STREET NEW YORK, N.Y. 10018

