


FWSA REGION NO.	STATE	PROJECT NO.	FISCAL YEAR	SHEET NO.	TOTAL SHEETS
7	KANSAS		89		

PLANT MATERIALS					
CODE	QUAN	COMMON NAME	BOTANICAL NAME	SIZE	CONDITION
BP	2	BRADFORD PEAR	PYRUS CAL. BRADFORDI	2'-2 1/2"	B & B
FS	15	FRAGRANT SUMAC	RHUS AROMATICA	2 GAL	CONTAINER
HS	14	ZAZEL HONEYSUCKLE	LONICERA ZABELLI	2 GAL	CONTAINER
JP	4	JAP PAGODA TREE	SOPHORA JAPONICA	2'-2 1/2"	B & B
RP	12	REGEL PRIVET	LIGUSTRUM BESSELINJUM	2 GAL	CONTAINER
ST	6	SMOKE TREE	COTINUS COCCYGEIA	2'-2 1/2"	B & B
WH	3	WASH. HAWTHORN	CRATAEGUS PHAEOPYEUM	6'-8'	B & B (CLUMP) FORM

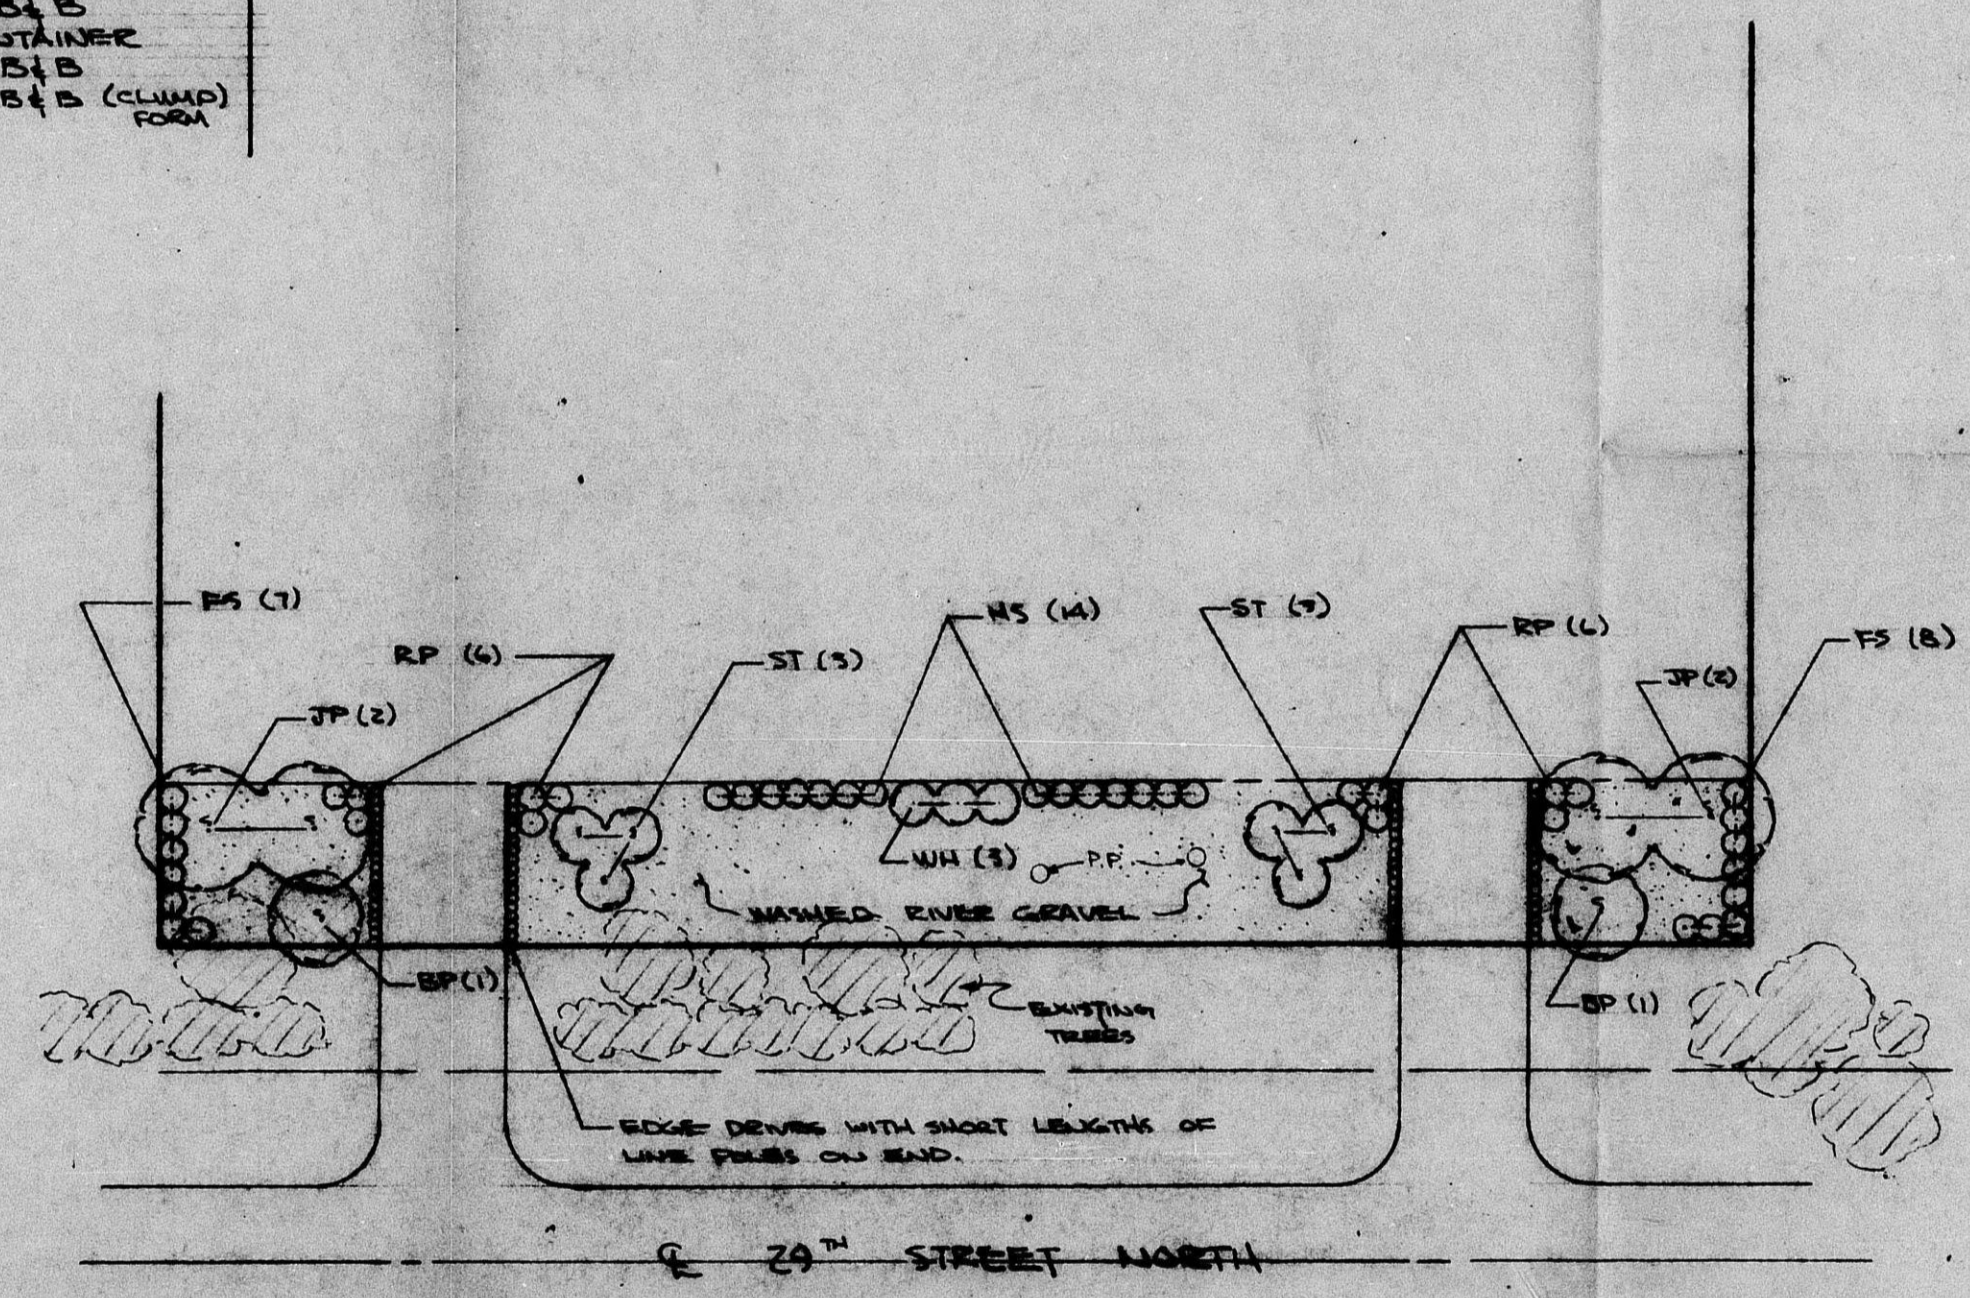

OFFICE COPY  
DO NOT REMOVE

SCALE 1" = 20'-0"

DR 88-14

Approved landscape plan as  
required by item #3 of Special  
Use Permit Resolution.

*[Signature]* 2/6/89

Copy 1 of 2


LANDSCAPE PLAN

NORTHWEST SUBSTATION ADDITION	
SEDGWICK COUNTY, KANSAS	
PROFESSIONAL ENGINEERING CONSULTANTS, P.A.	
ENGINEERS WICHITA, KANSAS	
Designed by YSC	Checked by
Drawn by WJC	Date 2/6/89

FILMED FROM THE BEST  
AVAILABLE COPY

FHWA REGION NO.	STATE	PROJECT NO.	FISCAL YEAR	SHEET NO.	TOTAL SHEETS
7	KANSAS		19		

PLANT MATERIALS					
CODE	QTY	COMMON NAME	BOTANICAL NAME	SIZE	CONDITION
BP	2	BRADFORD PEAR	PYRUS CAL. BRADFORDI	2'-2 1/2'	B & B
FS	15	FRAGRANT SUMAC	RHUS AROMATICA	2 GAL	CONTAINER
HS	14	ZIBEL HONEYSUCKLE	LONICERA ZABELI	2 GAL	CONTAINER
JP	4	JAP. PAGODA TREE	SOPIORA JAPONICA	2'-2 1/2'	B & B
RP	12	REBEL PRIVET	LIGUSTRUM REBELIANUM	2 GAL	CONTAINER
ST	6	SHOE TREE	COTINUS COGGYGRIA	2'-2 1/2'	B & B
WH	3	WASH. HAWTHORN	CRATAEGUS PHAENOPYRUM	6'-8'	B & B (CLUMP) FORM

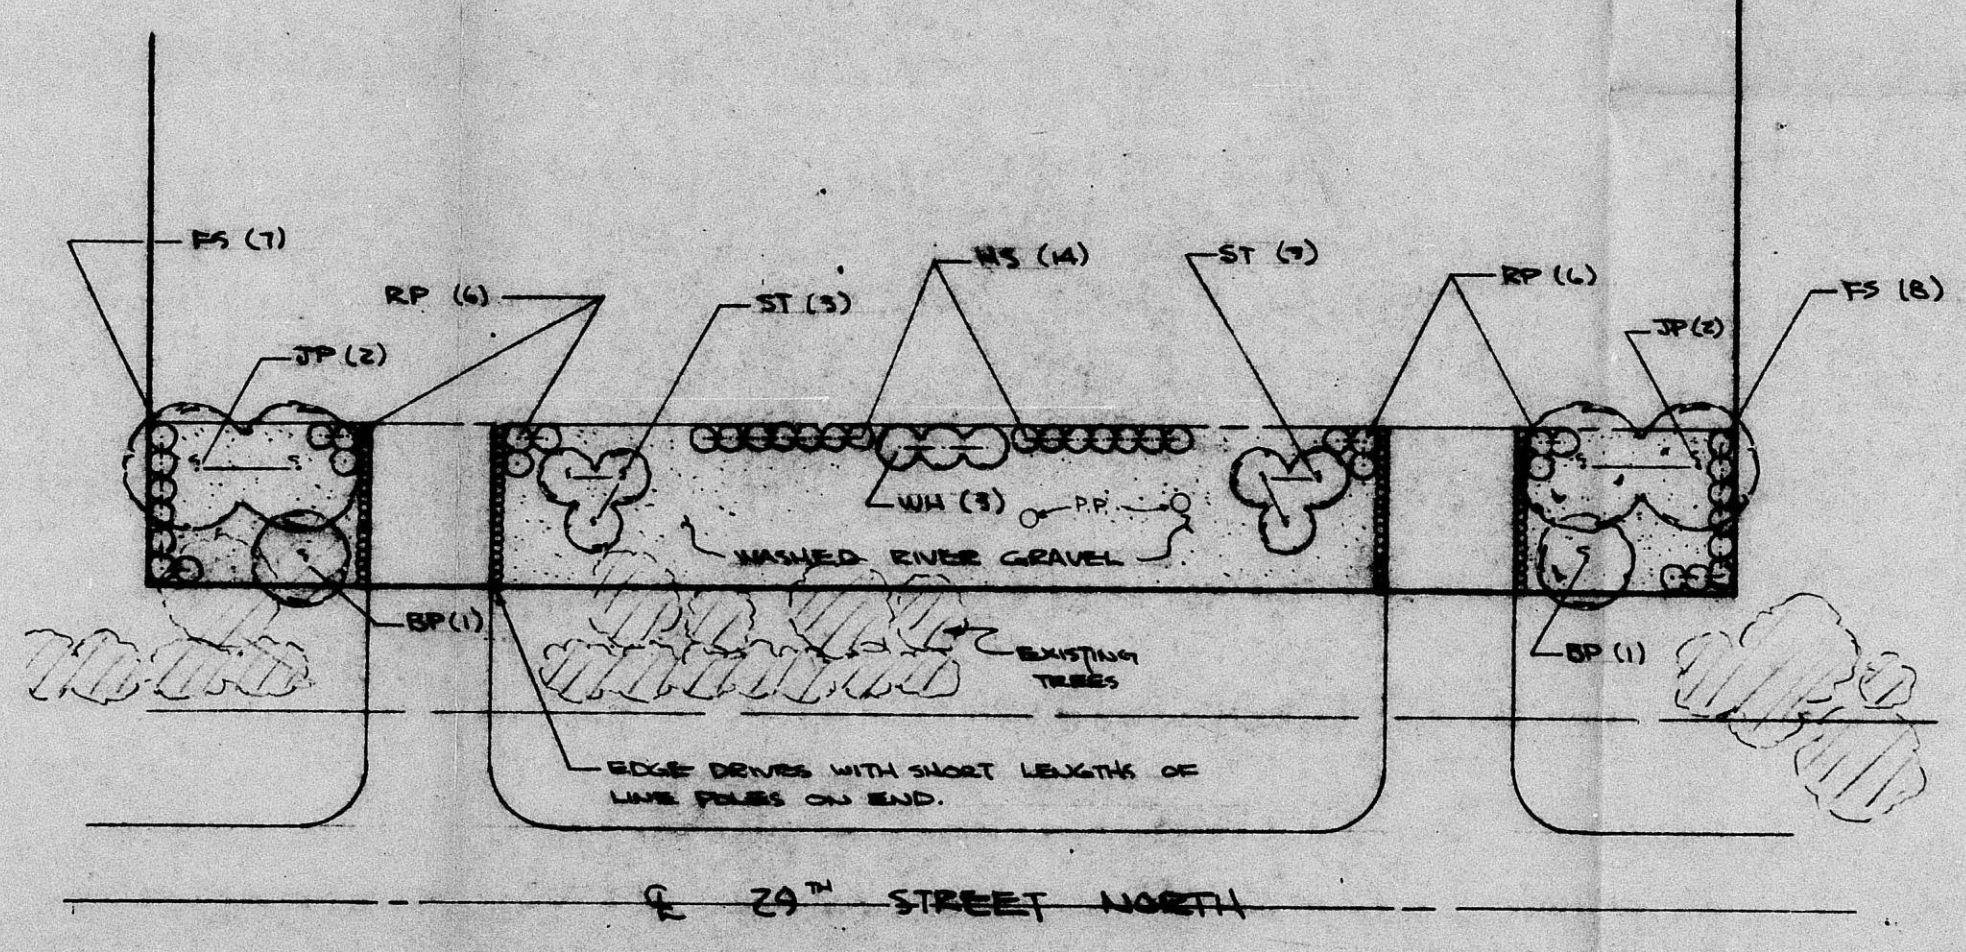

OFFICE COPY  
DO NOT REMOVE

SCALE 1" = 20'-0"

DR 88-14

Approved landscape plan as required by item #3 of Special Use Permit Resolution.

*[Signature]* 2/6/85  
Copy 2 of 2

LANDSCAPE PLAN

NORTHWEST SUBSTATION  
ADDITION  
SEDGWICK COUNTY, KANSAS

PROFESSIONAL ENGINEERING CONSULTANTS, P.A.  
ENGINEERS  
WICHITA, KANSAS

Designed by <i>TSC</i>	Checked by
Drawn by <i>WLC</i>	Date <i>1-21-85</i> Job No.