


CENTRAL & HILLSIDE  
SANITARY SEWER  
LINE 1

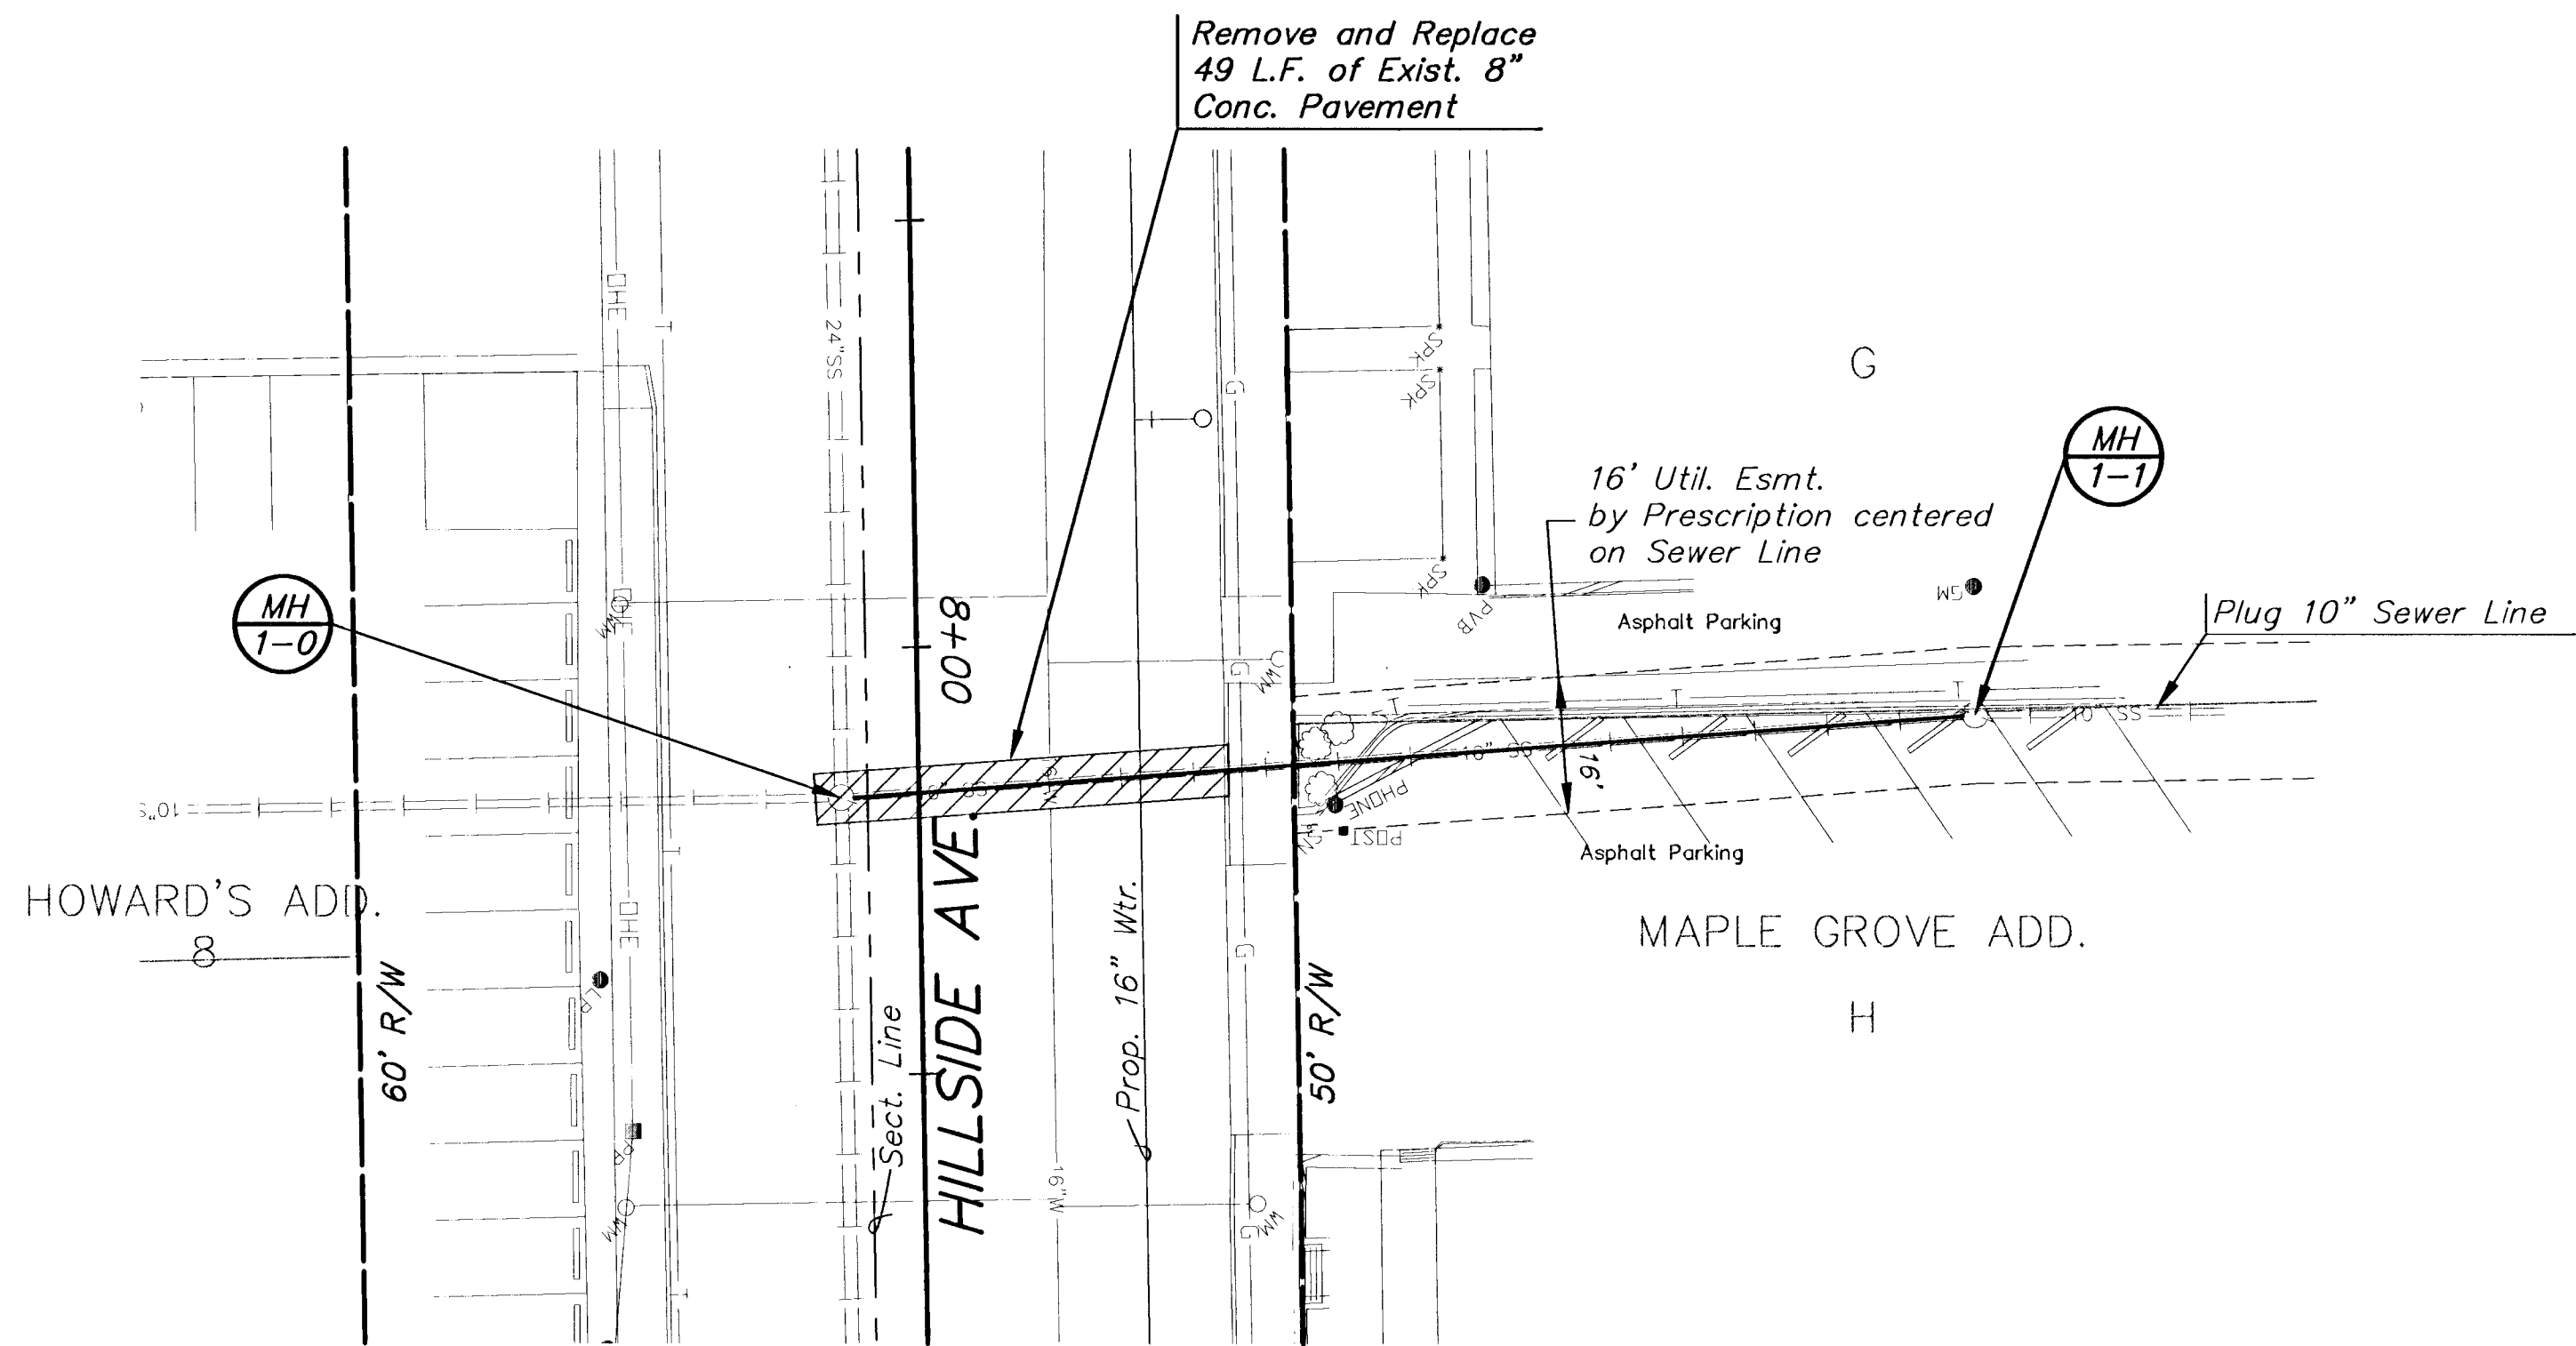

PLAN - LINE 1  
SCALE: 1" = 20'

Notes:

1. Floor of MH 1-1 shall be modified such that a smooth channel will be formed from inlet pipe to outlet pipe so manhole will be self-cleaning.
2. Existing improvements, pavement, plantings and disturbed areas on private property shall be replaced or restored in like kind. Cost *Subsidiary* to Site Clearing and Restoration.

PROFILE - LINE 1

HORIZONTAL SCALE: 1" = 20'  
VERTICAL SCALE: 1" = 5'

