



FLORENCE AVENUE
FROM N.L. HARRY ST. TO N.L. MONROE ST.
B.E. SMITH CITY ENGINEER CITY OF WICHITA KANSAS


PROJECT NO. C17-101

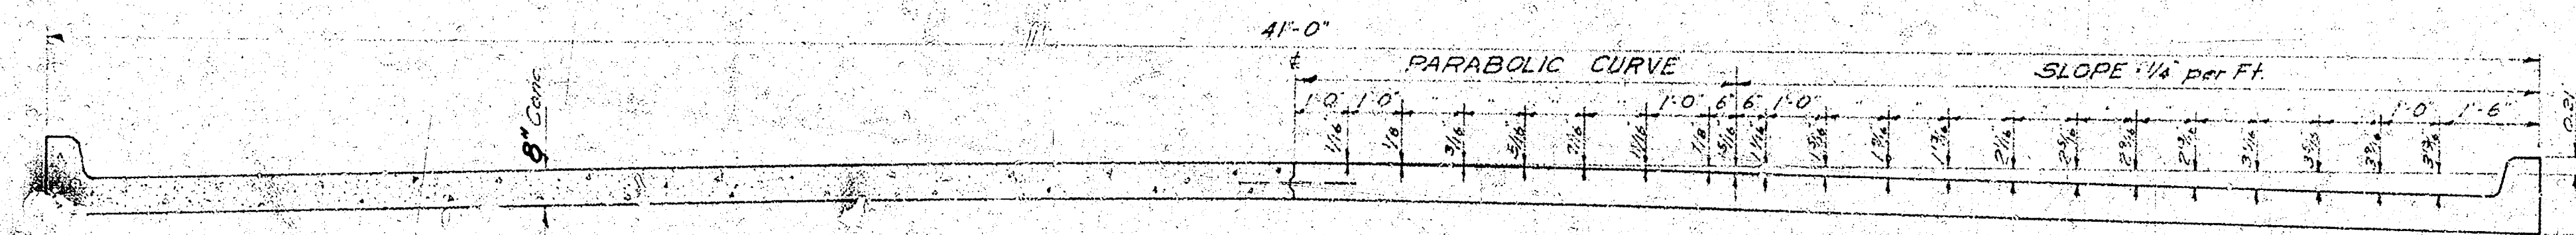


TYPICAL SECTION
NO SCALE

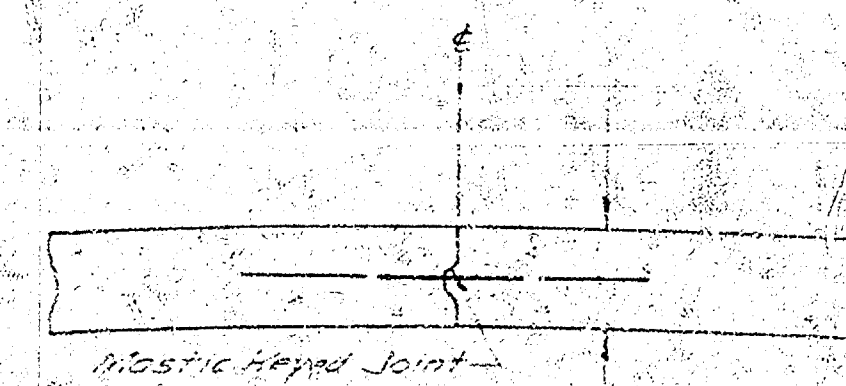


DETAIL OF KEYED JOINT
NO SCALE

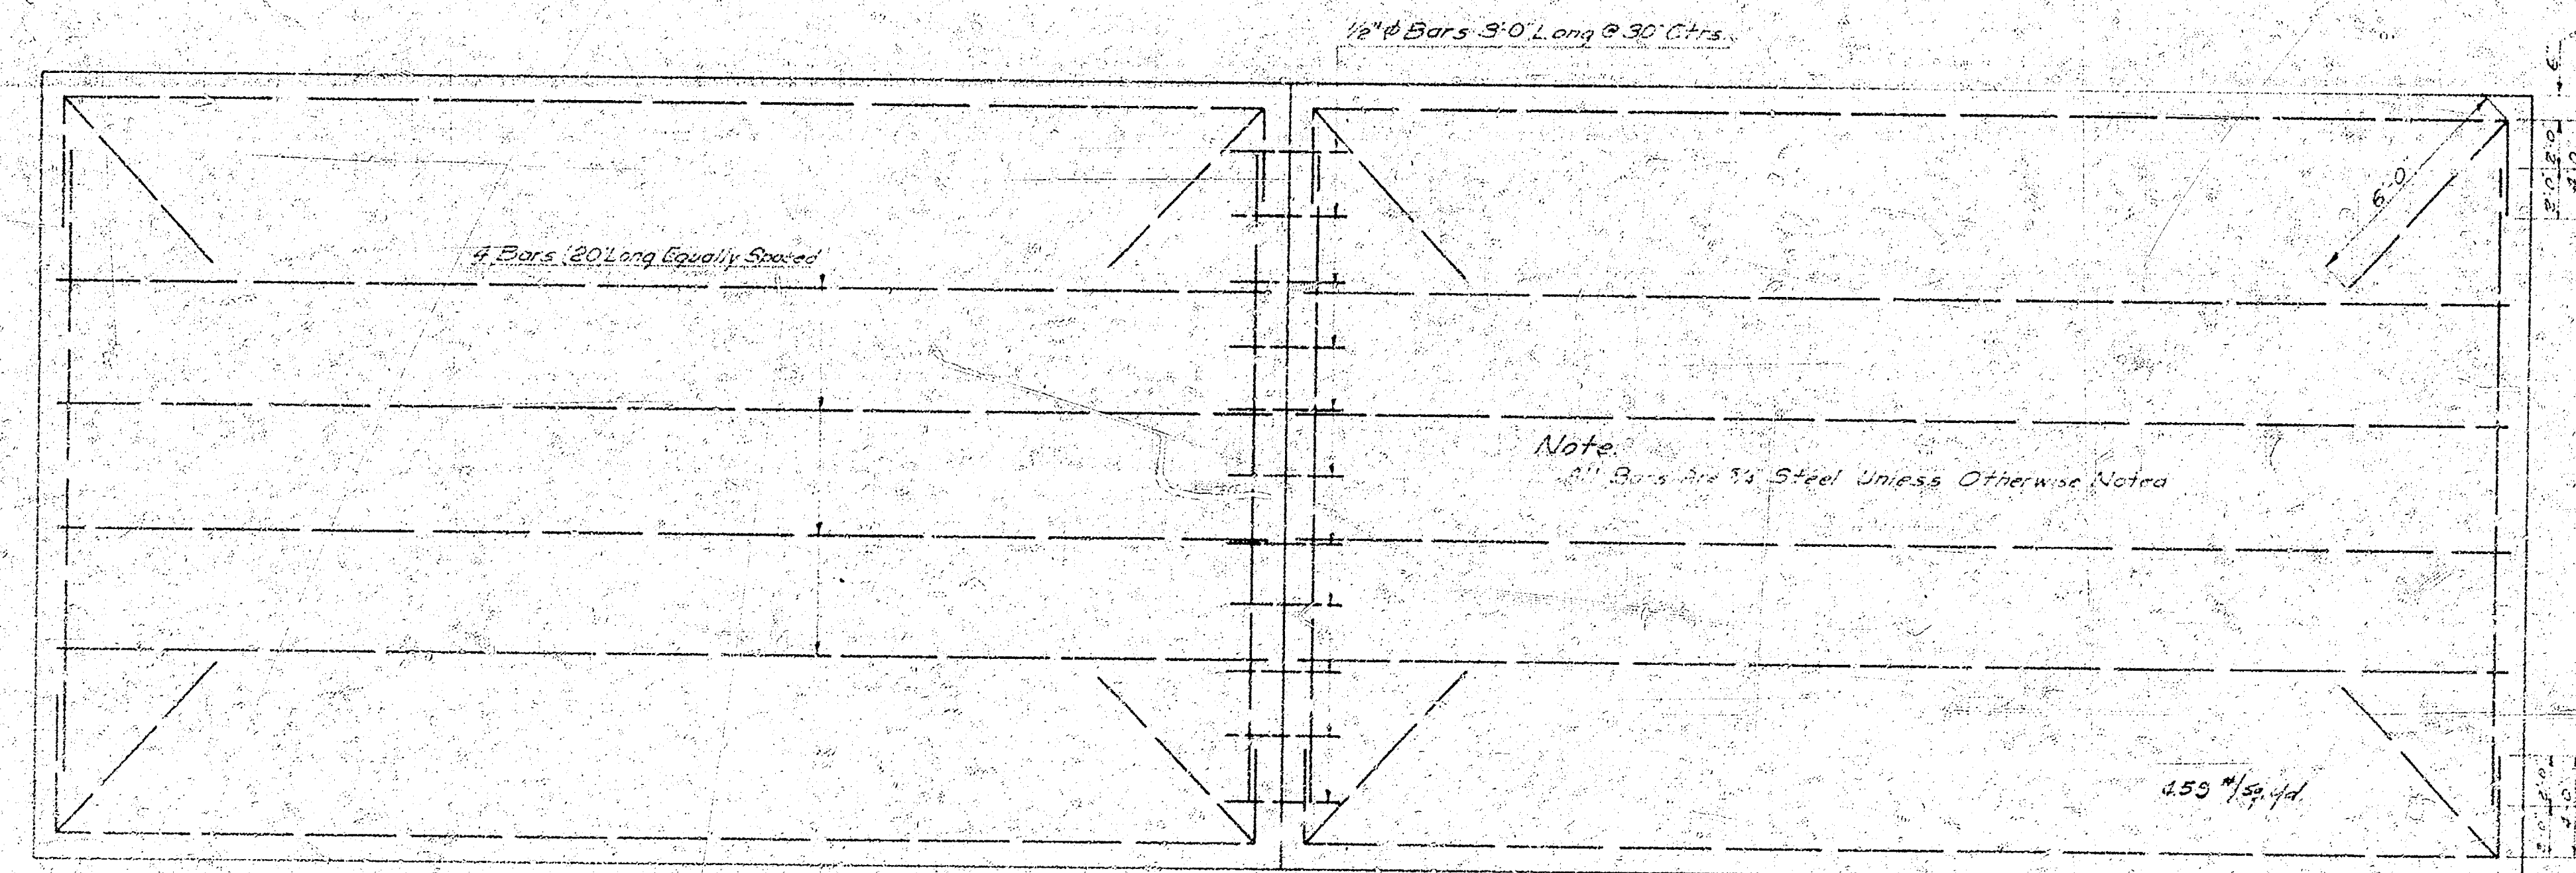

STEEL PATTERN
NO SCALE

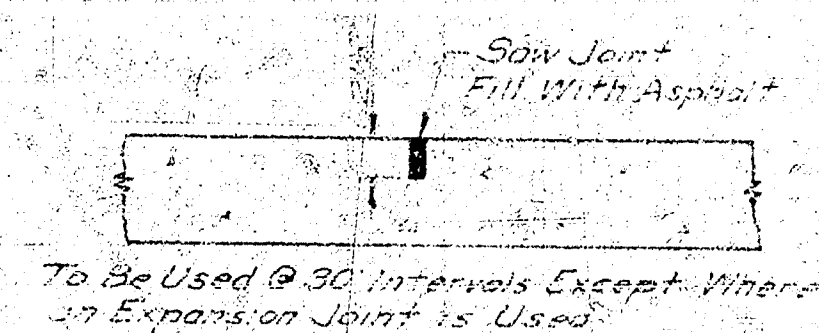

DETAIL OF CONTRACTION JOINT
NO SCALE

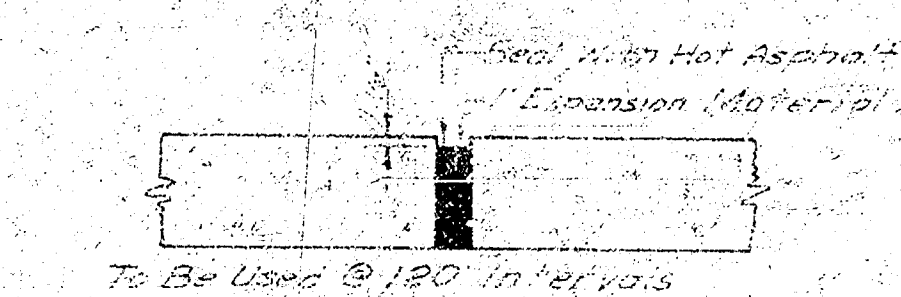

DETAIL OF EXPANSION JOINT
NO SCALE



