

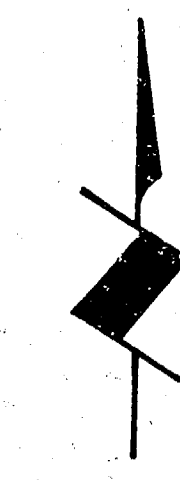


B.M. 90.65 Top Iron in Flood Control R/W Marker 200' N & 15' W
of N. End Dig Ark. River Bridge @ Hydraulic.

Base line for X-Sections on N. cb. line 15' S. of N. R.

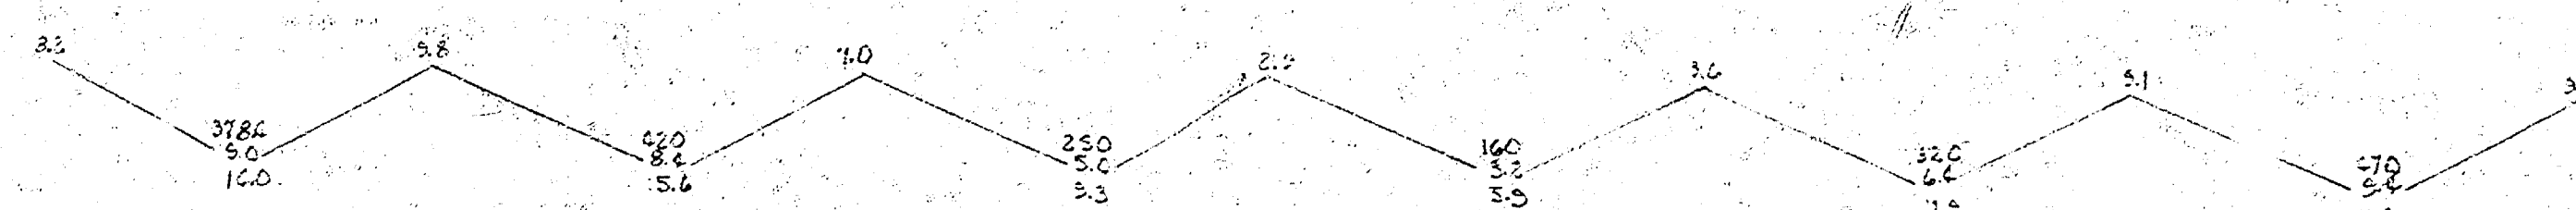

1/4" = 1' 1/2"
2 1/2" = 250'
2 1/2" = 250'


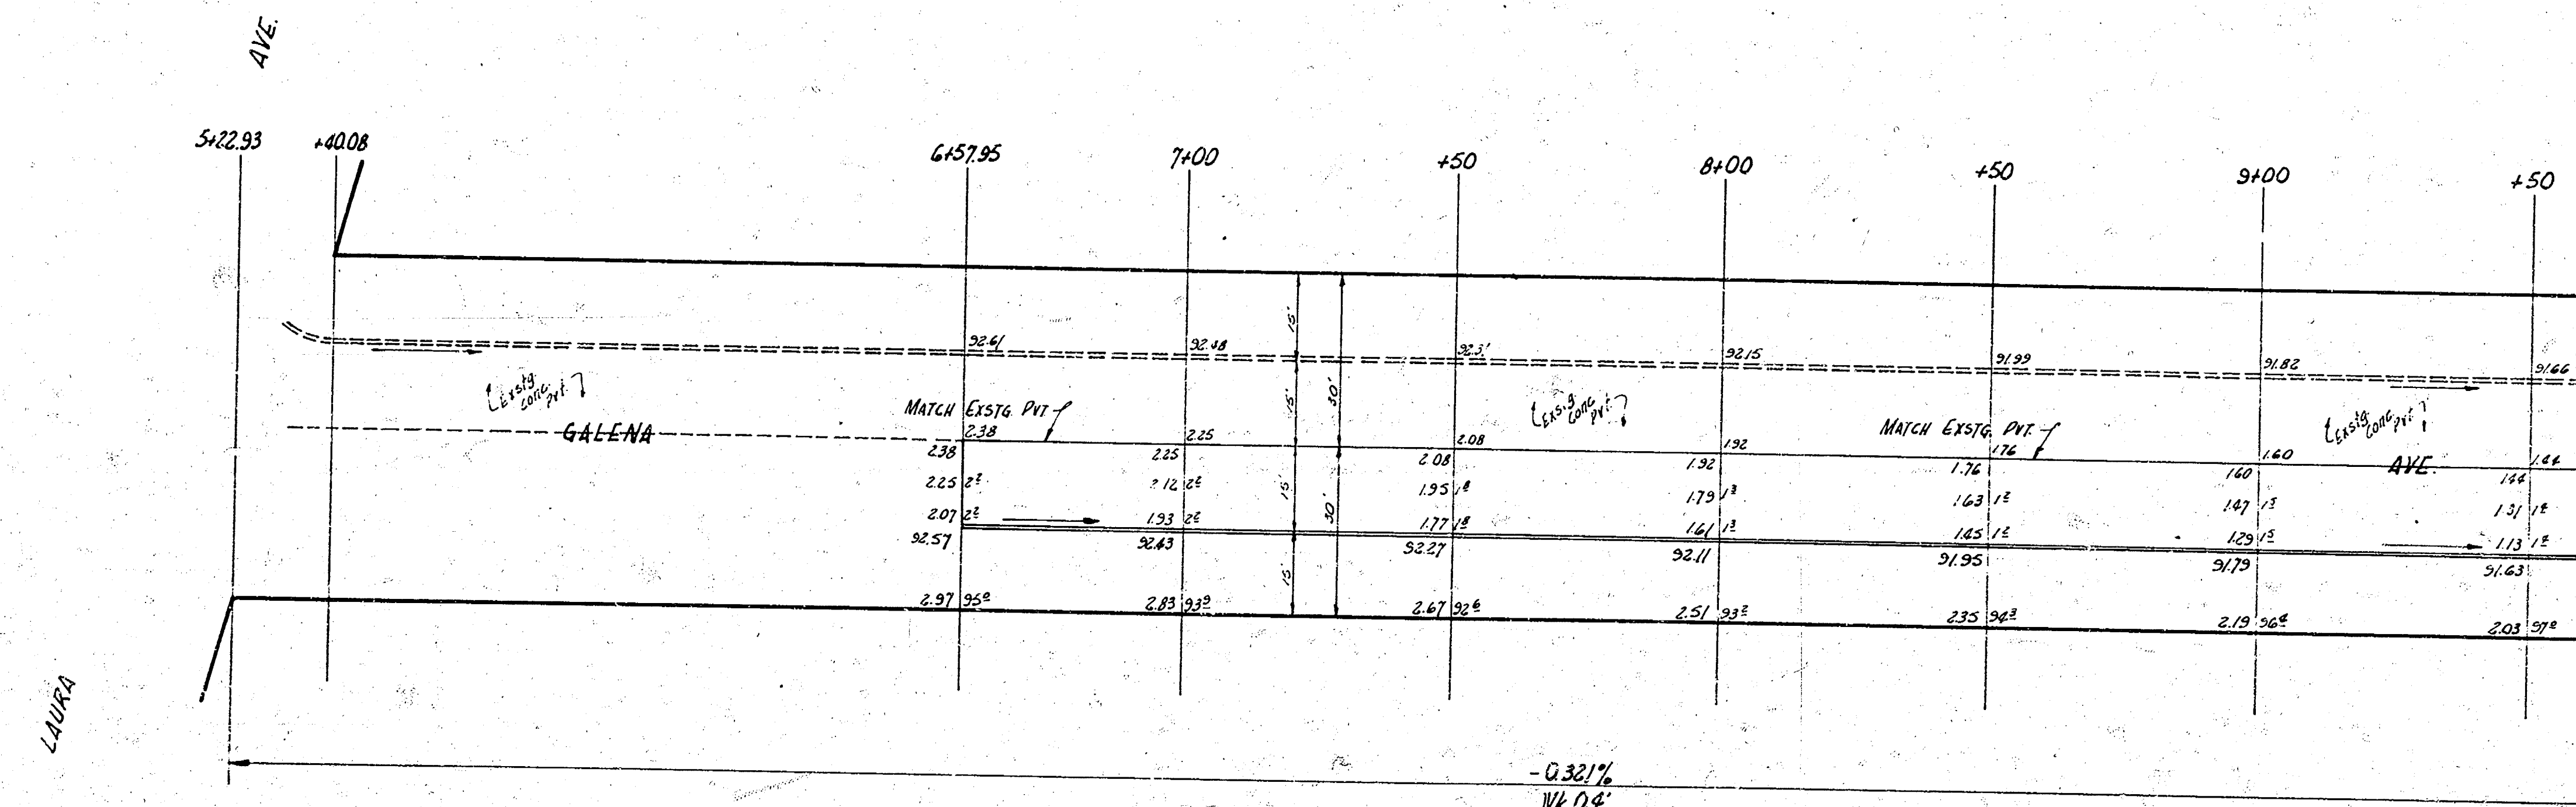


1/3

5 1/2 GALENA AVE.
676.13' W of W.L. PATTIE to W.L. PATTIE
15' CONC. & CB.
CITY OF WICHITA, KANS.
B.E. SMITH CITY ENGINEER
FEB. 1956 PRIVATE JOB



EXCAY
11.24' to 11.21' Elevation PVI
38.65' to 38.62' Elevation PVI
0.02% to 0.01% GRADE

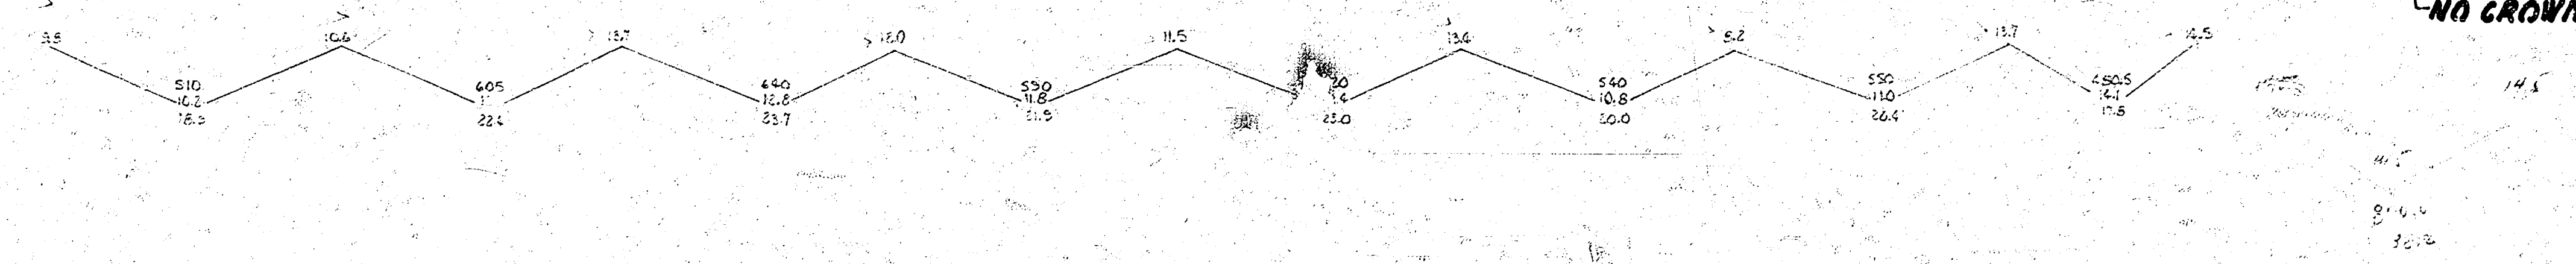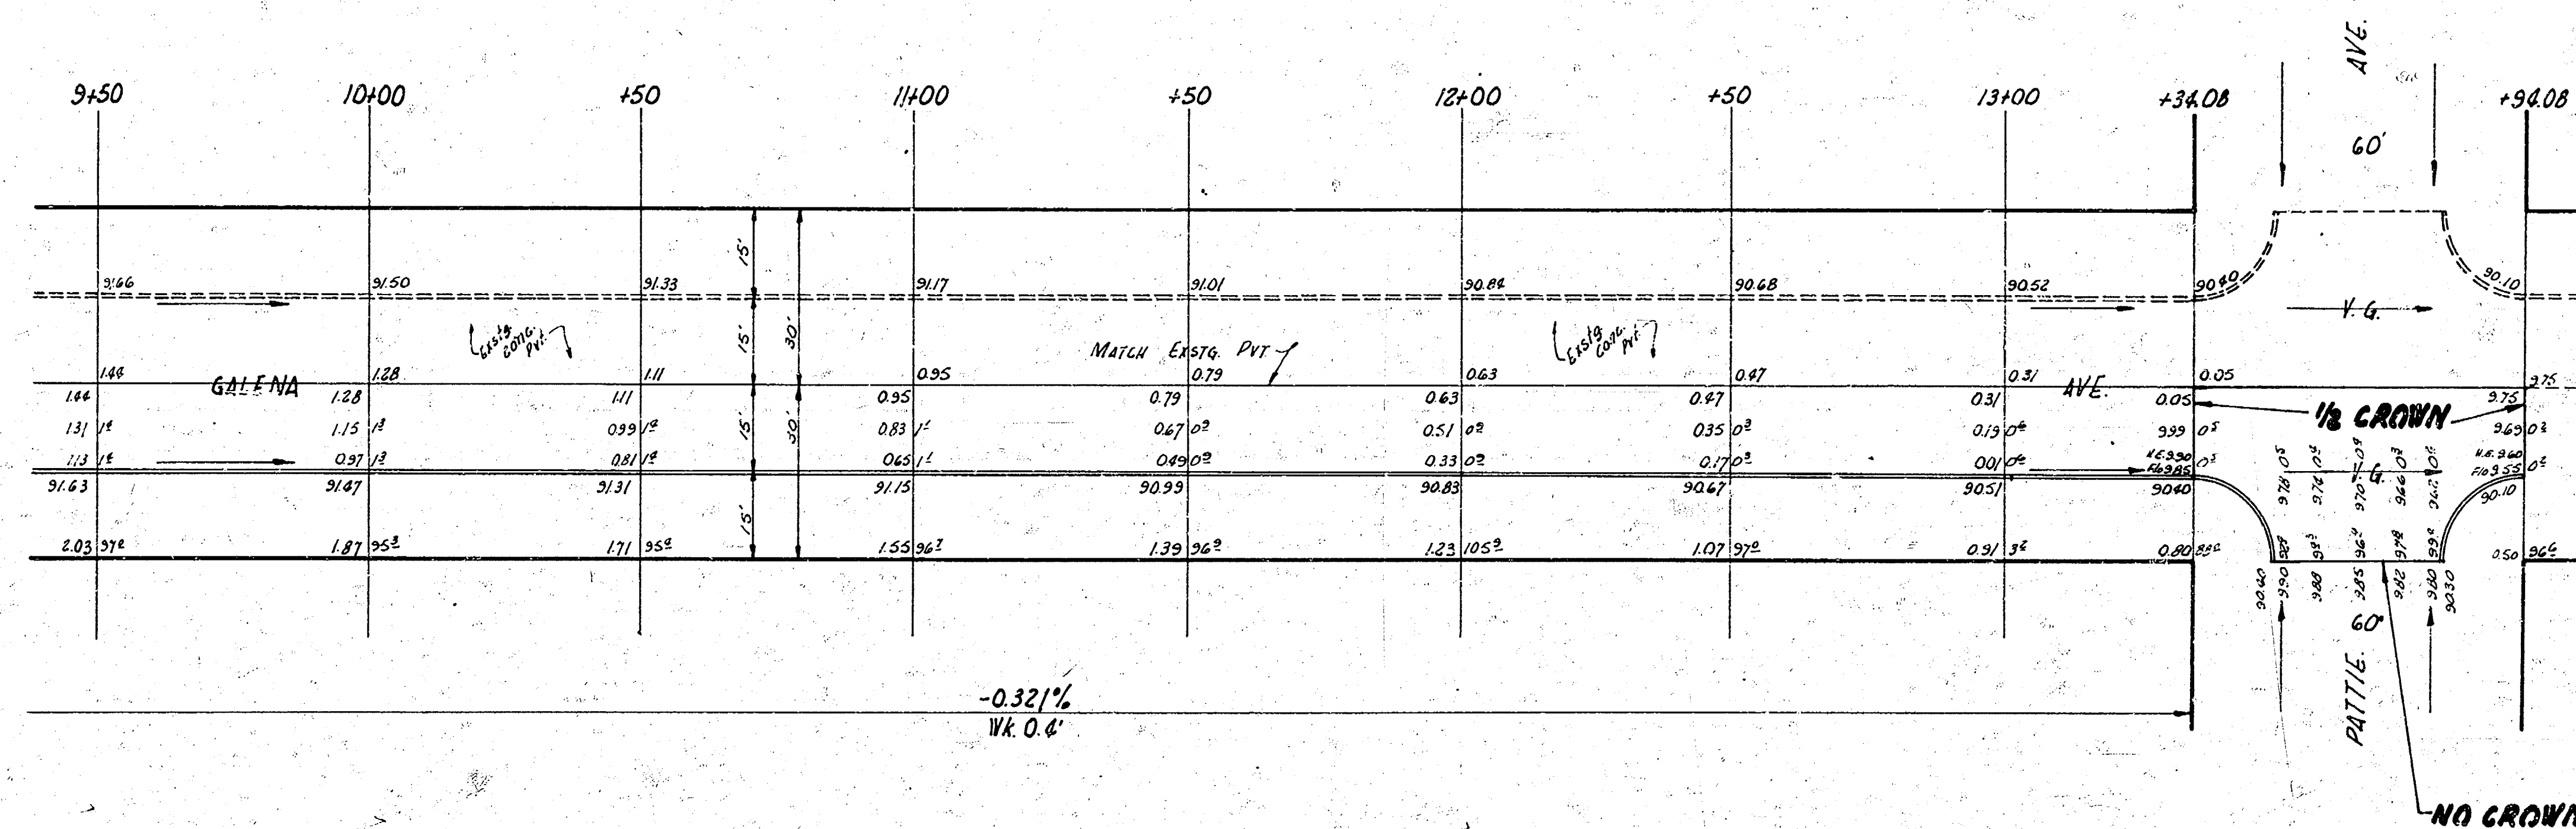

NOTE:
 FIELD ENGINEER TO RE-CROSS-SECTION
 INTERSECTION BEFORE PAVING.

2/3

5 1/2 GALENA AVE.
 PRIVATE JOB