


B.M. 10393 "X" on S. End W. Headwall Conc. Box Across G.W. Blvd. 200' N. of Harry

Sta. on S.E. R.

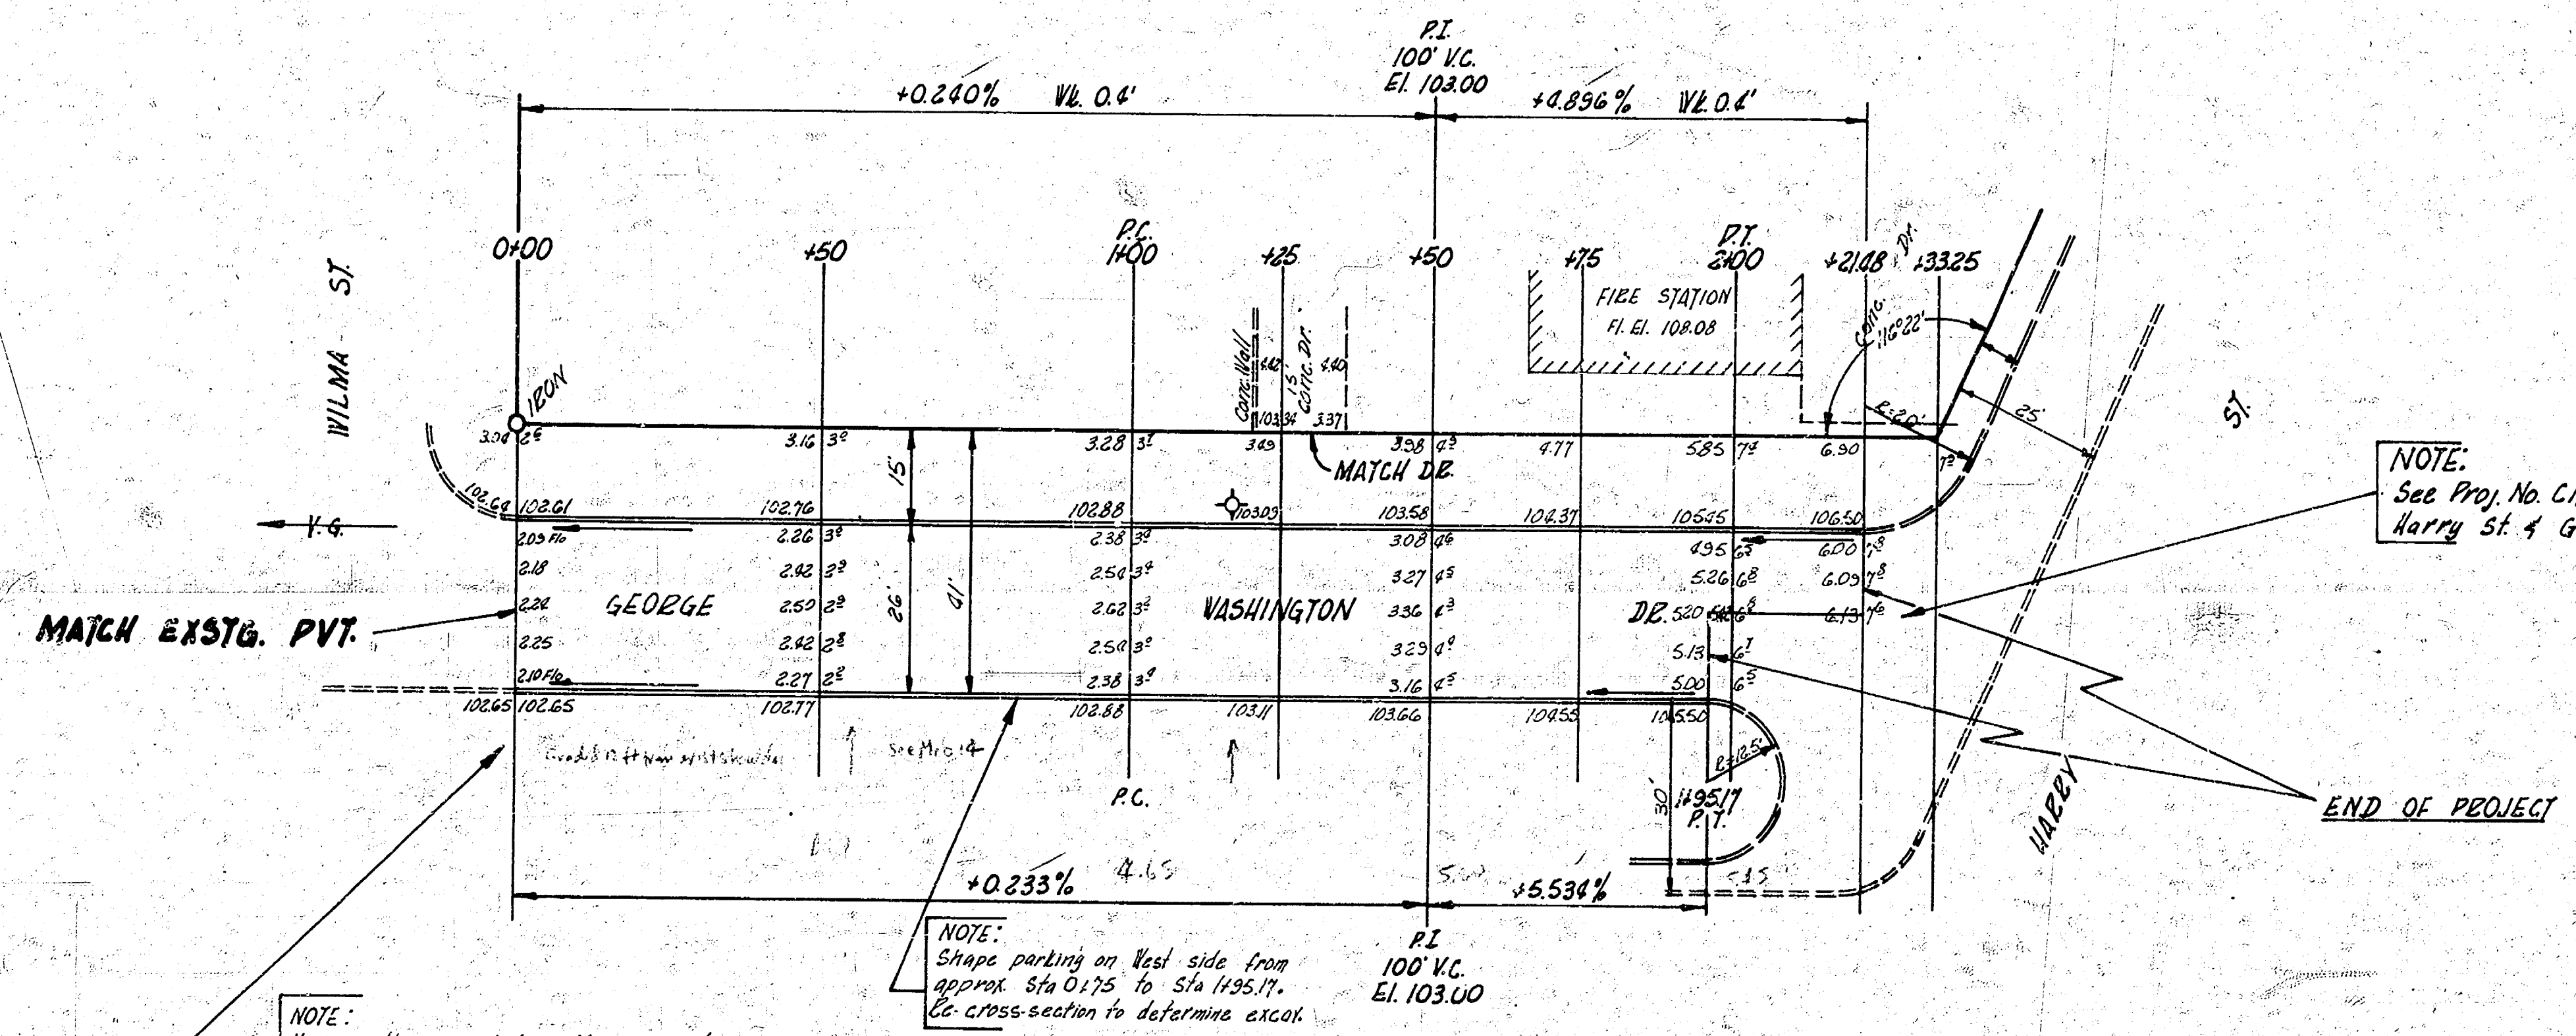


NOTE: Use earth excavated on this project to fill in ditches on West side of Geo. Wash. Blvd.

NOTE: Shape parking on West side from approx Sta 0175 to Sta 1435.71. Use cross-section to determine excor.

NOTE: See Proj. No. C11-6 for widening of Harry St. & Geo. Wash. Intersection.

END OF PROJECT

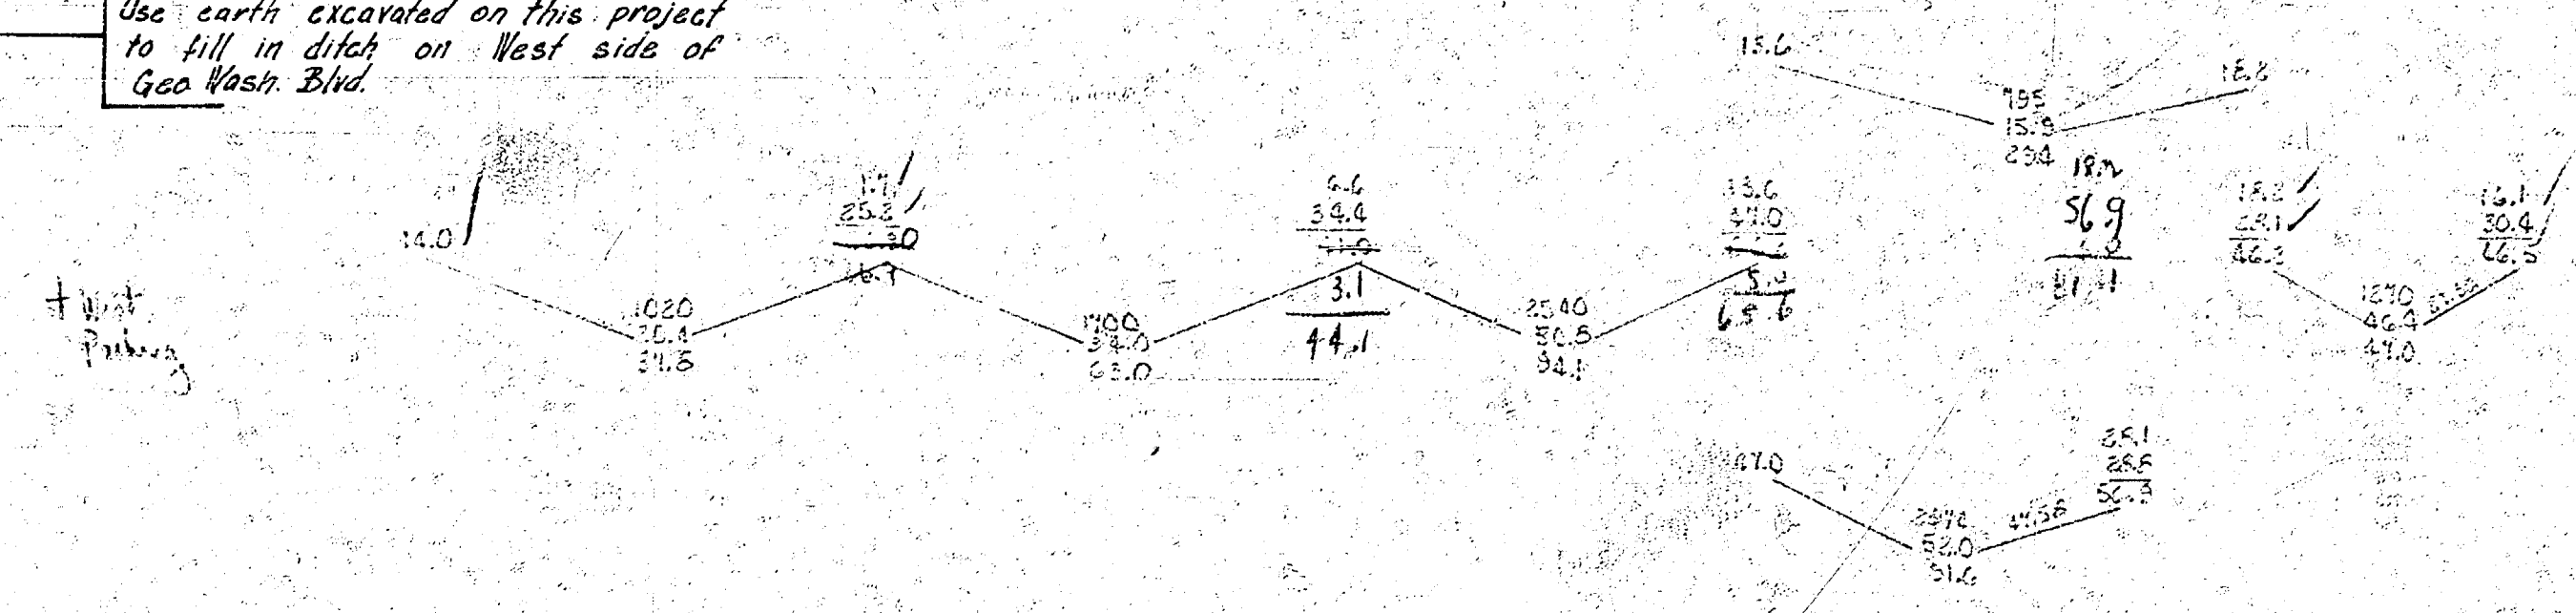

TOTAL PROP. EXCAV.
542.9
+10% 59.7
502.2 Cu.Yd.



GEORGE WASHINGTON DR.
S.WILMA - N.L. HARRY
26' CONC. & CB.
CITY OF WICHITA, KANS.
B.E. SMITH CITY ENGINEER
APRIL, 1955 PROJ. NO. C14-301

10 4 1