

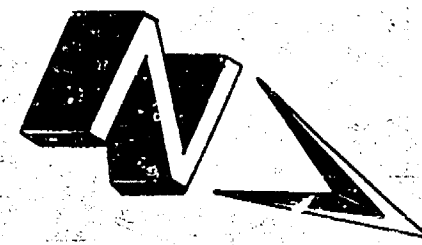
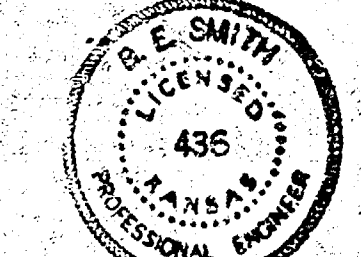


B.M. 103.93 "X" ON S END W. HIGHWAY CONC. DIA STA 0+00
 B.M. 101.70 S END E. CO. B. W. DR. SL GENL
 B.M. 104.25 N.W. CORNER FILL RD. HIGHWAY DR. B. SENNETT

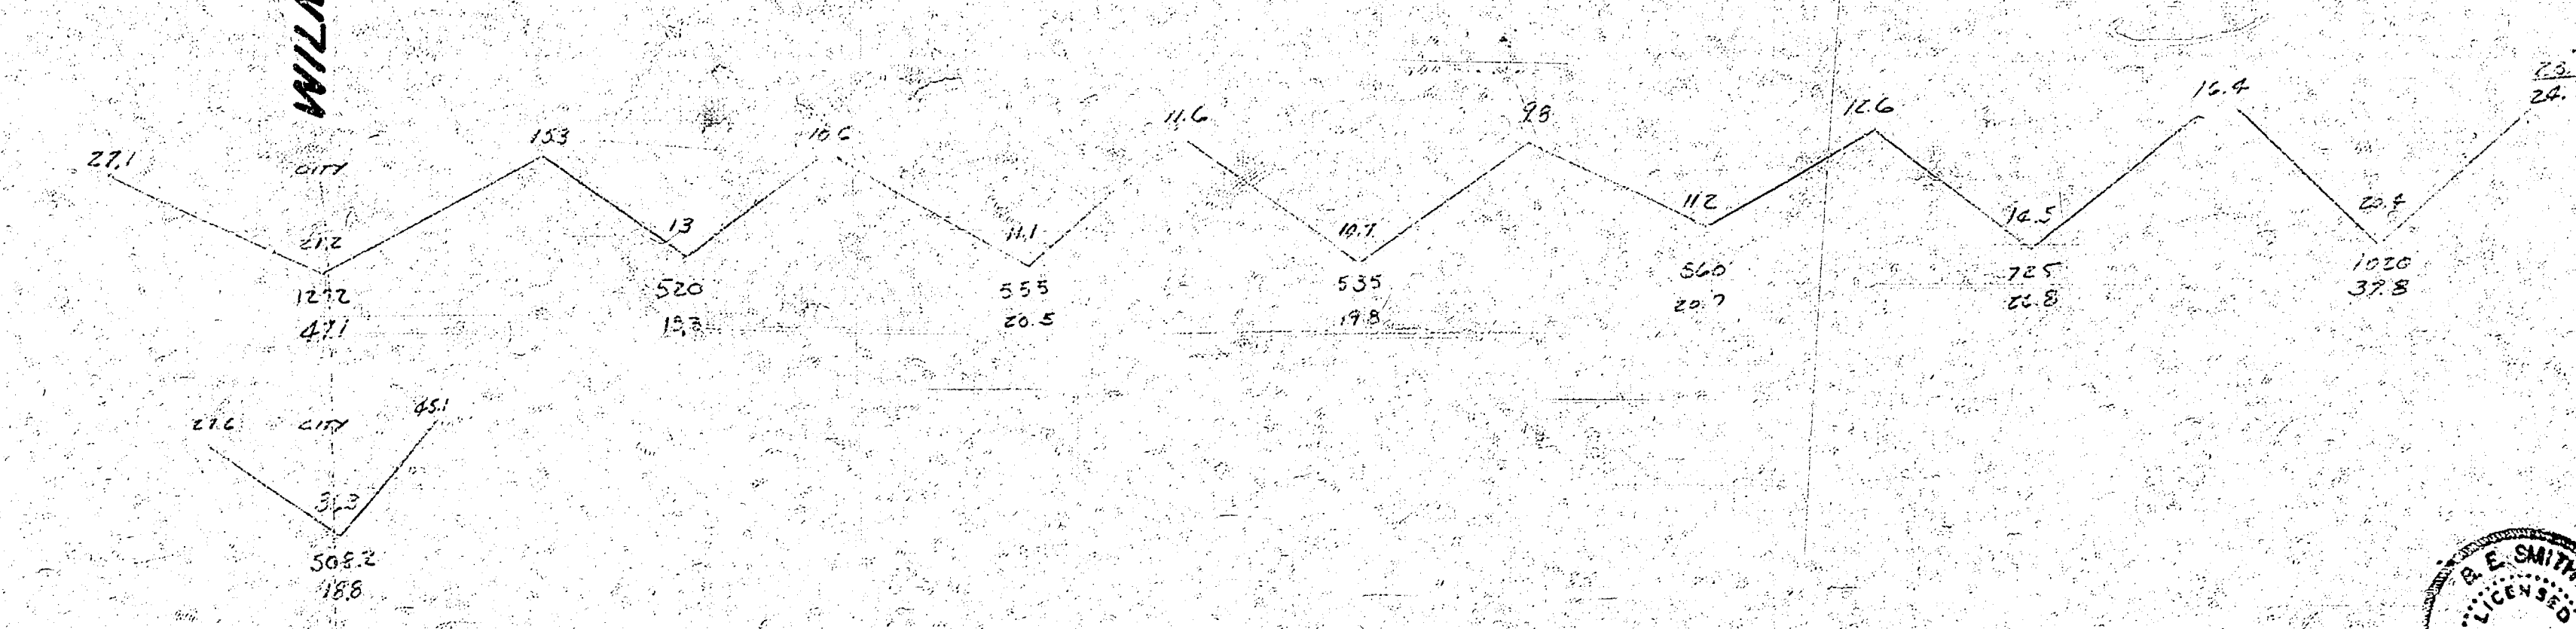

ELEVATION
 101.70 49.2
 104.25 52.4
 103.93 50.0

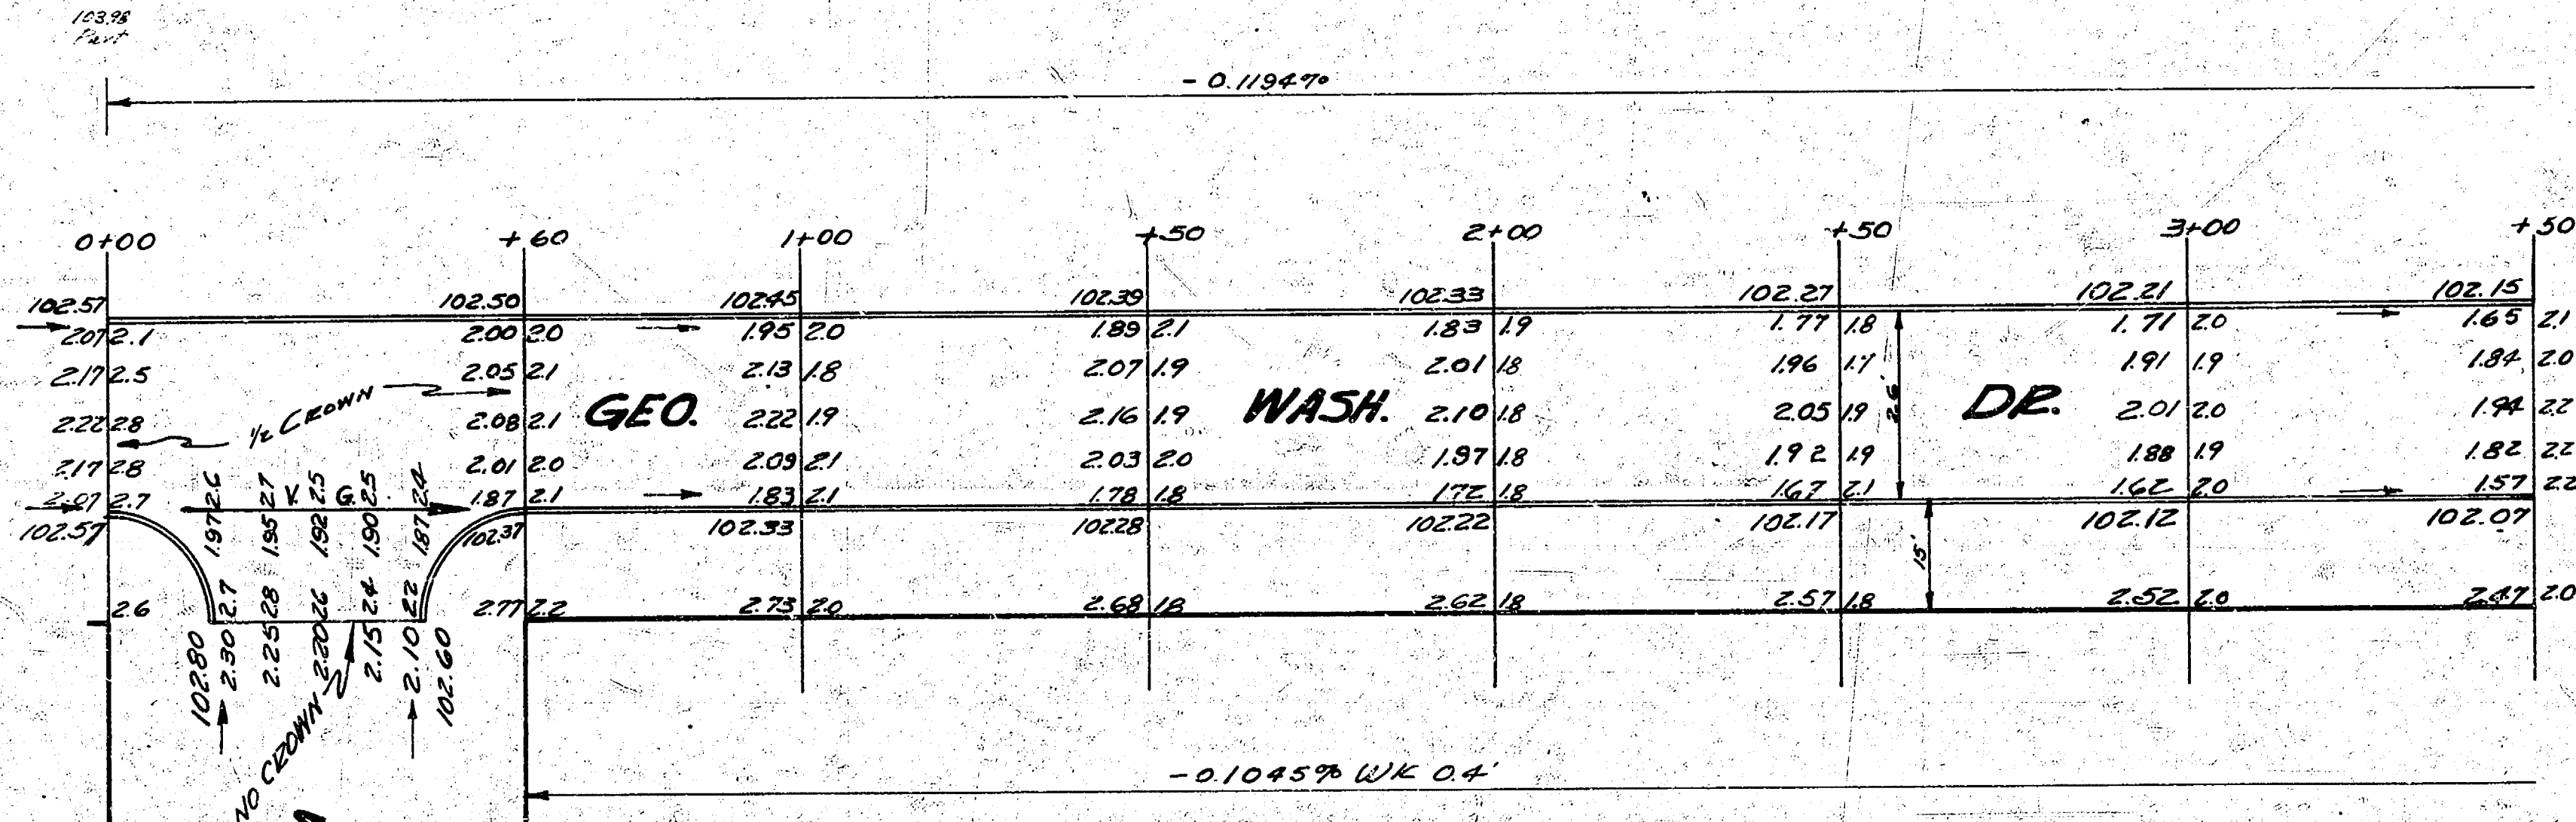

1/2

GEO. WASH. DR., E. S.
 SL WILMA TO SL GENL
 26' CONCRETE & CURB
 CITY OF WICHITA
 B.E. SMITH CITY ENGINEER
 JULY 1953 PROJ No C13-89

STANDARD W. 1/2
 FISH
 CREEK
 1/2



22
101

2
2

GEO. WASH. DE

C13-89