
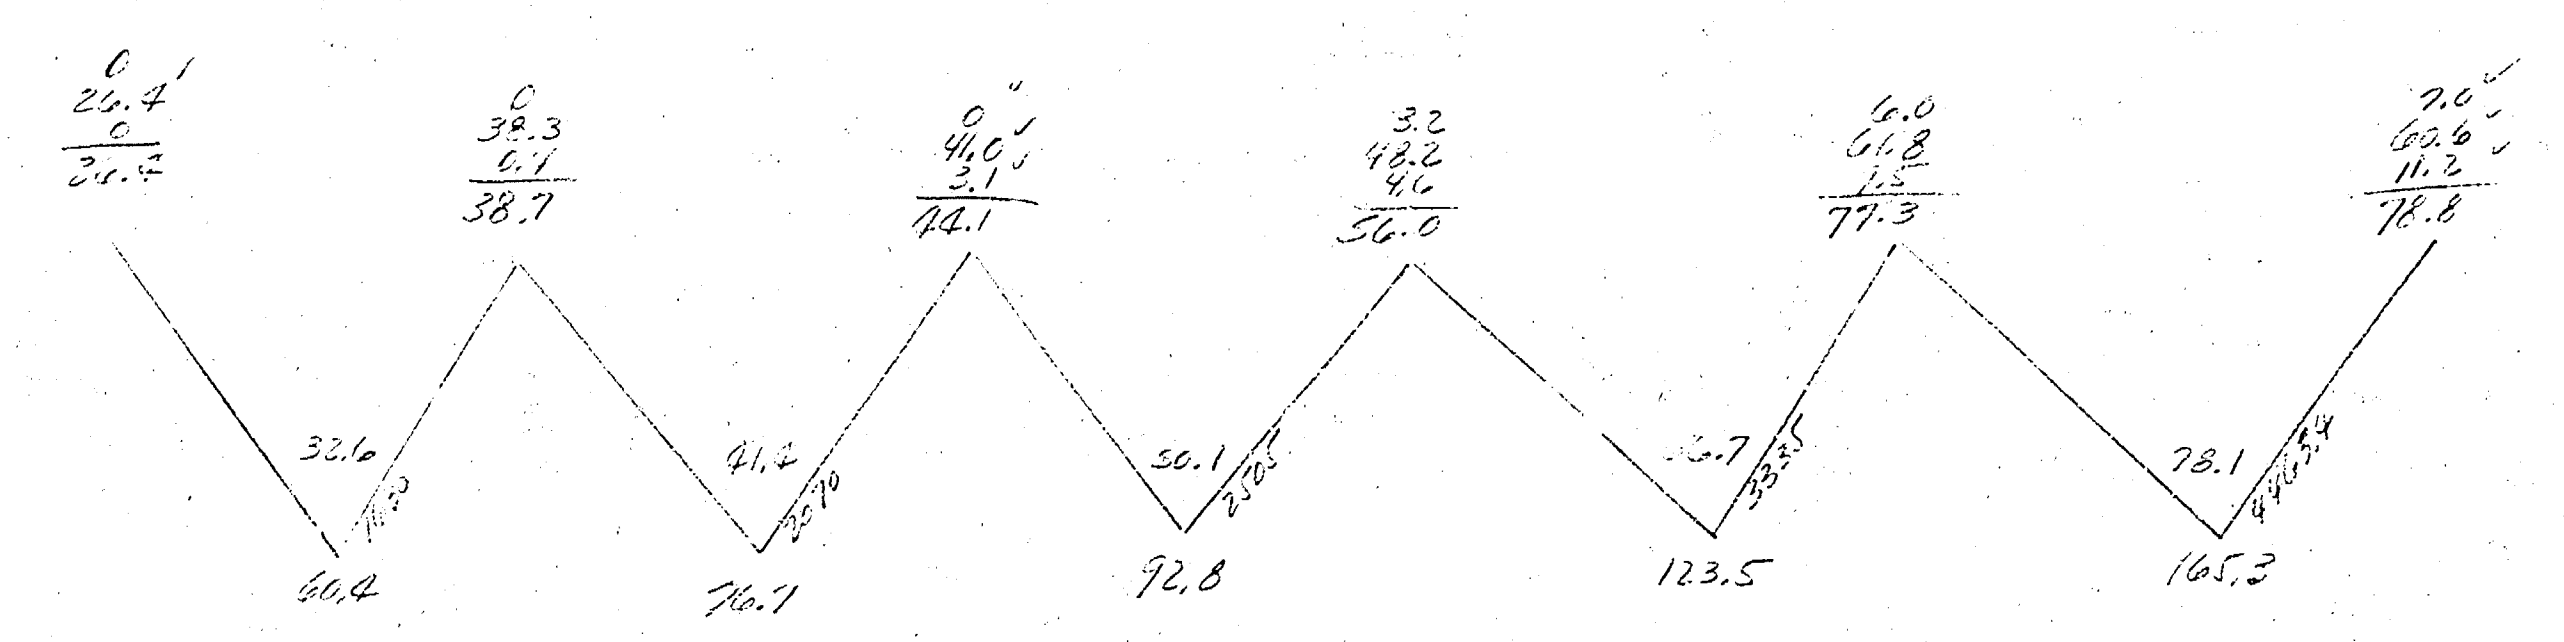



Young
DEC
DEC

17.96.45 SW Cor Conc. Porth Ho. #3332 S. Sycamore

Sta. on S.L. 1 Meas. from 6

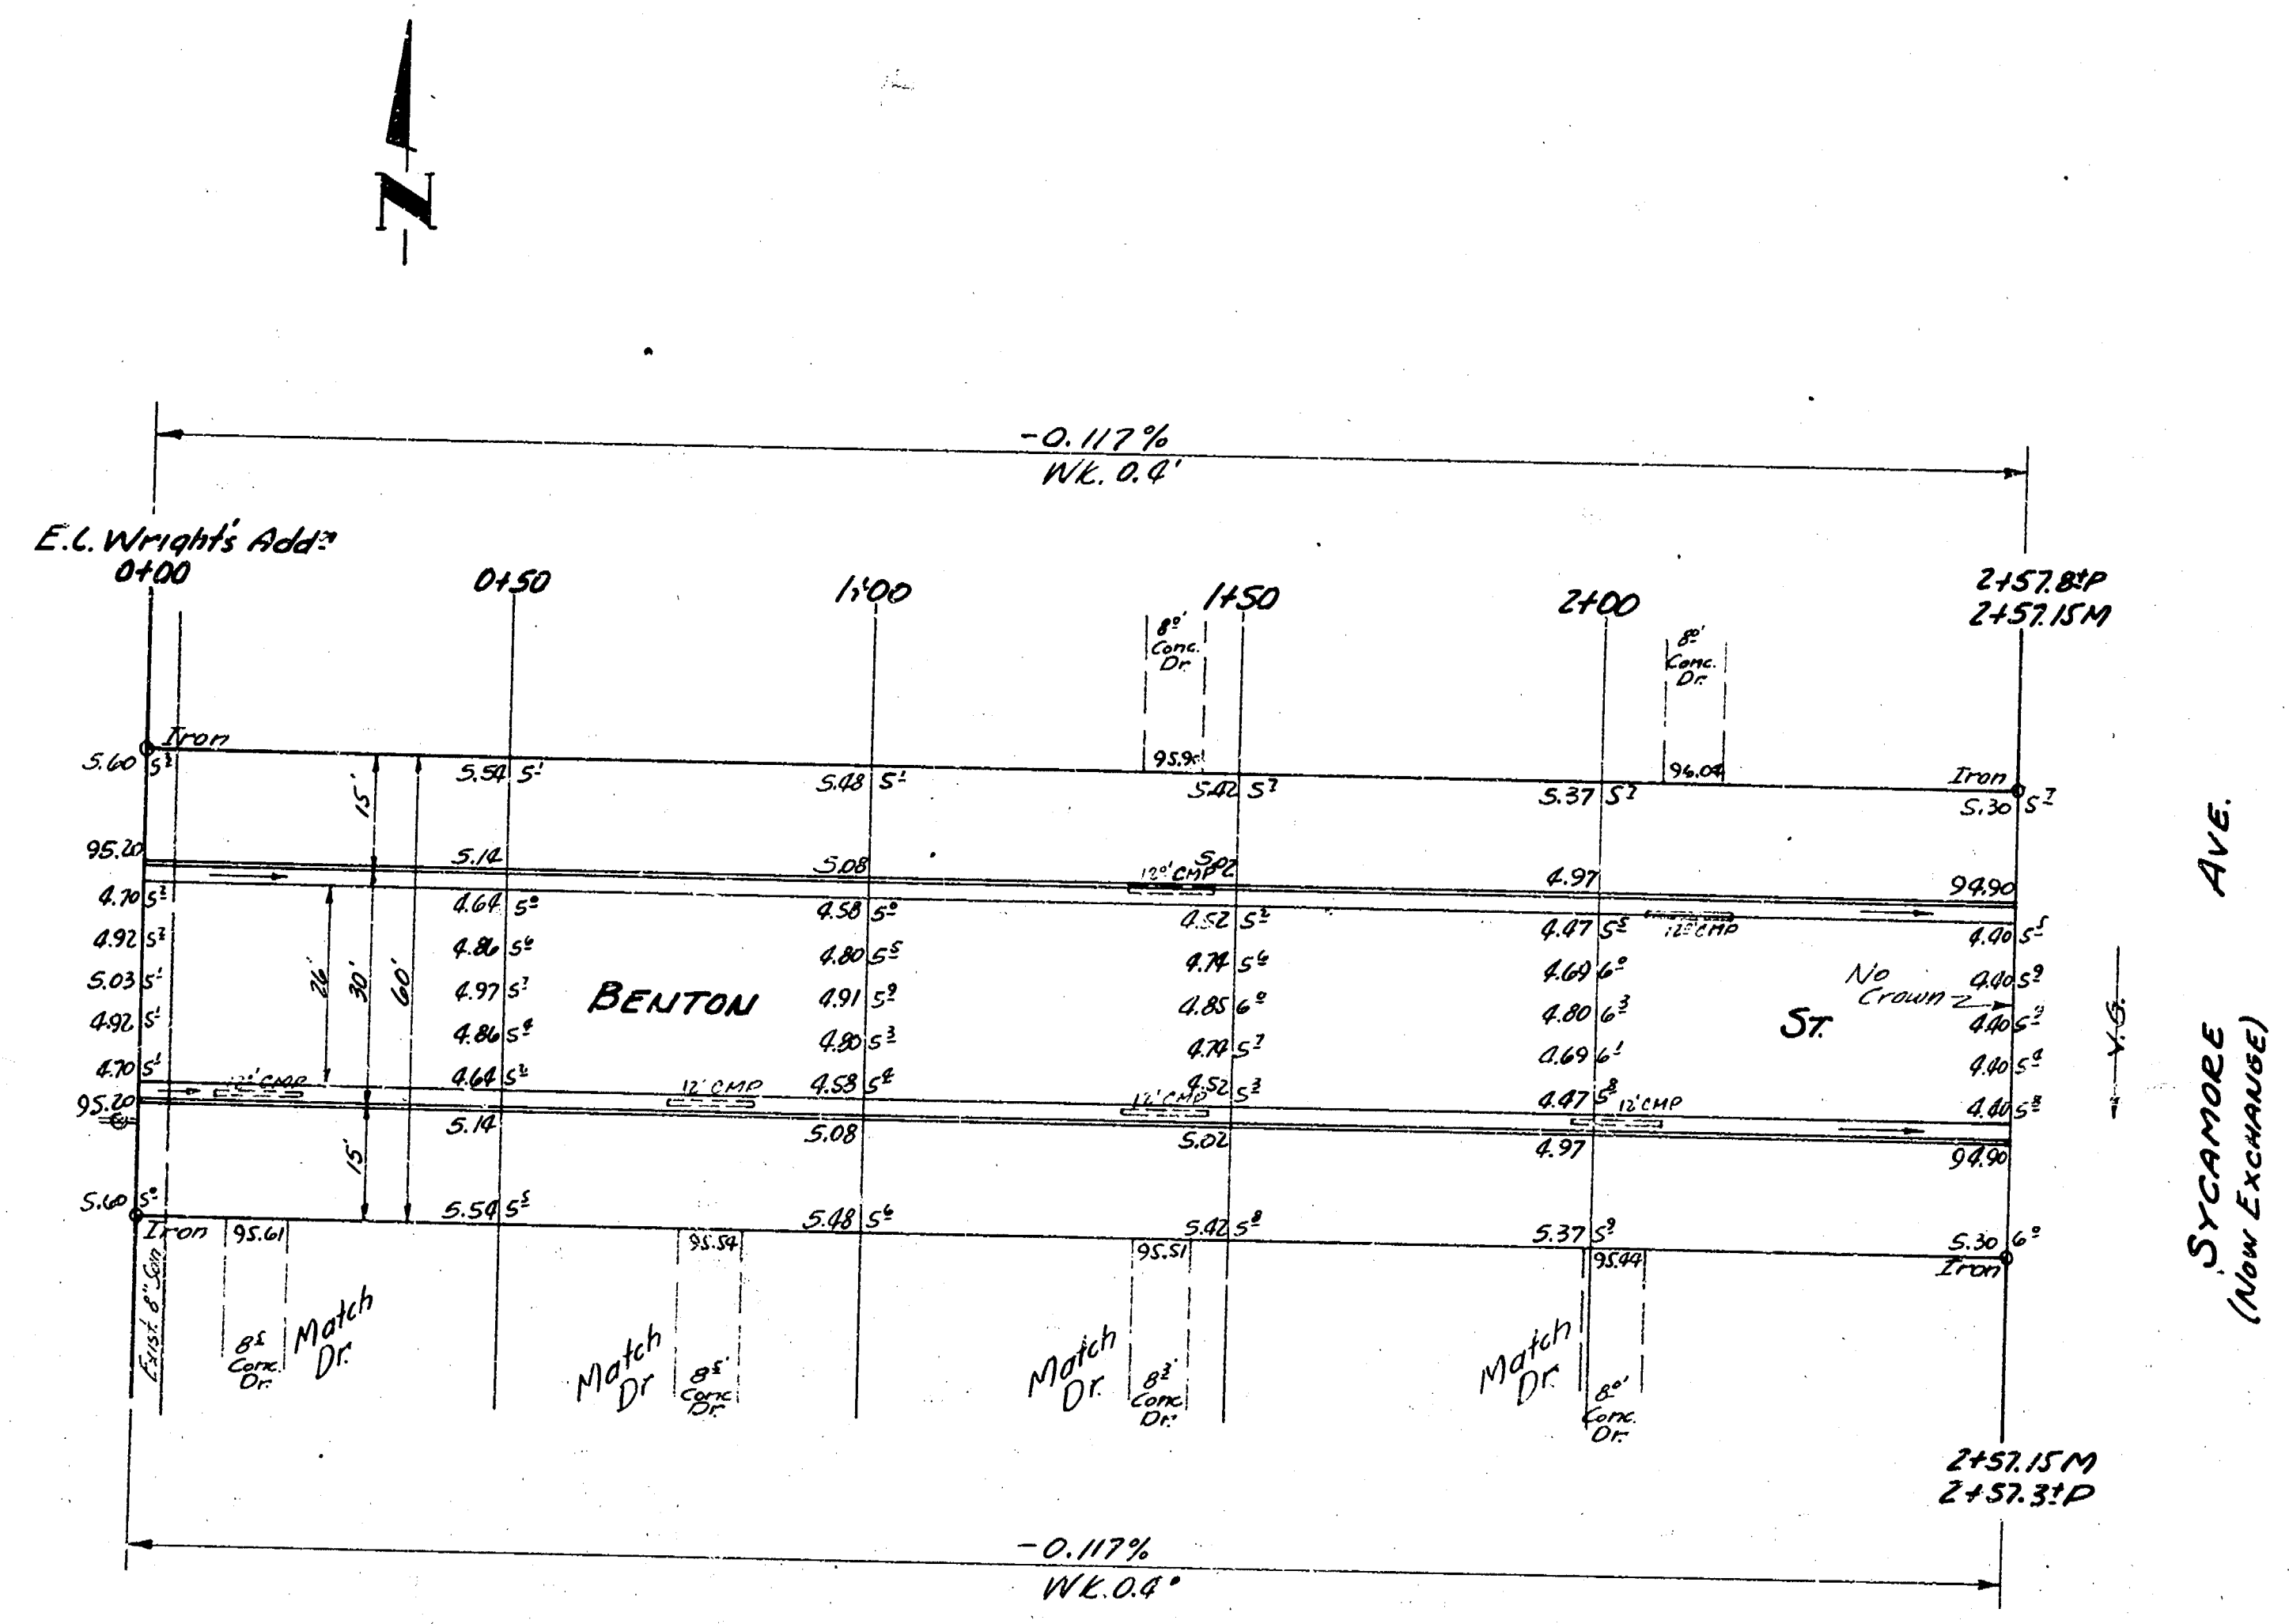

NOTE: All entrance pipes to be disposed of in accordance with City dirt checker.

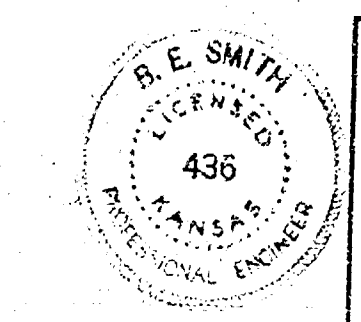

BENTON ST
E.L. Wright's Add. To W.L. Sycamore
(Now Exchange)
26'-2'-30" A.C.
CITY OF WICHITA, KANSAS
B.E. SMITH CITY ENGINEER
SEPT., 1956 Proj. No. C14-911