
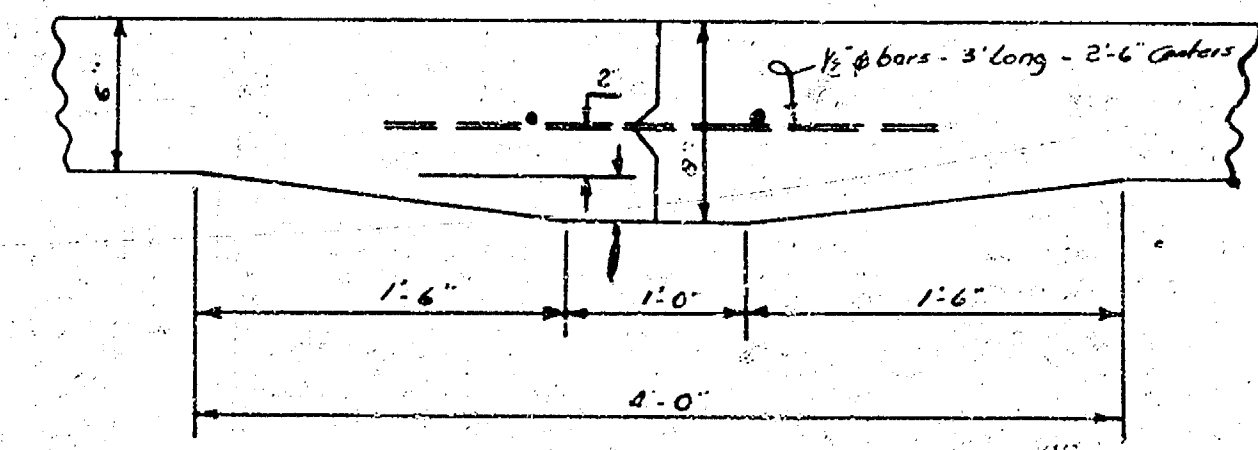


BM: 15717 SE corner porch Ht 8032 E. Indianapolis
 BM: 14784 SE corner porch Ht 8114 E. S. Bart

Surveyed by J.E. BK 12/27
 Checked by J.E. BK 1/1/58

GILBERT

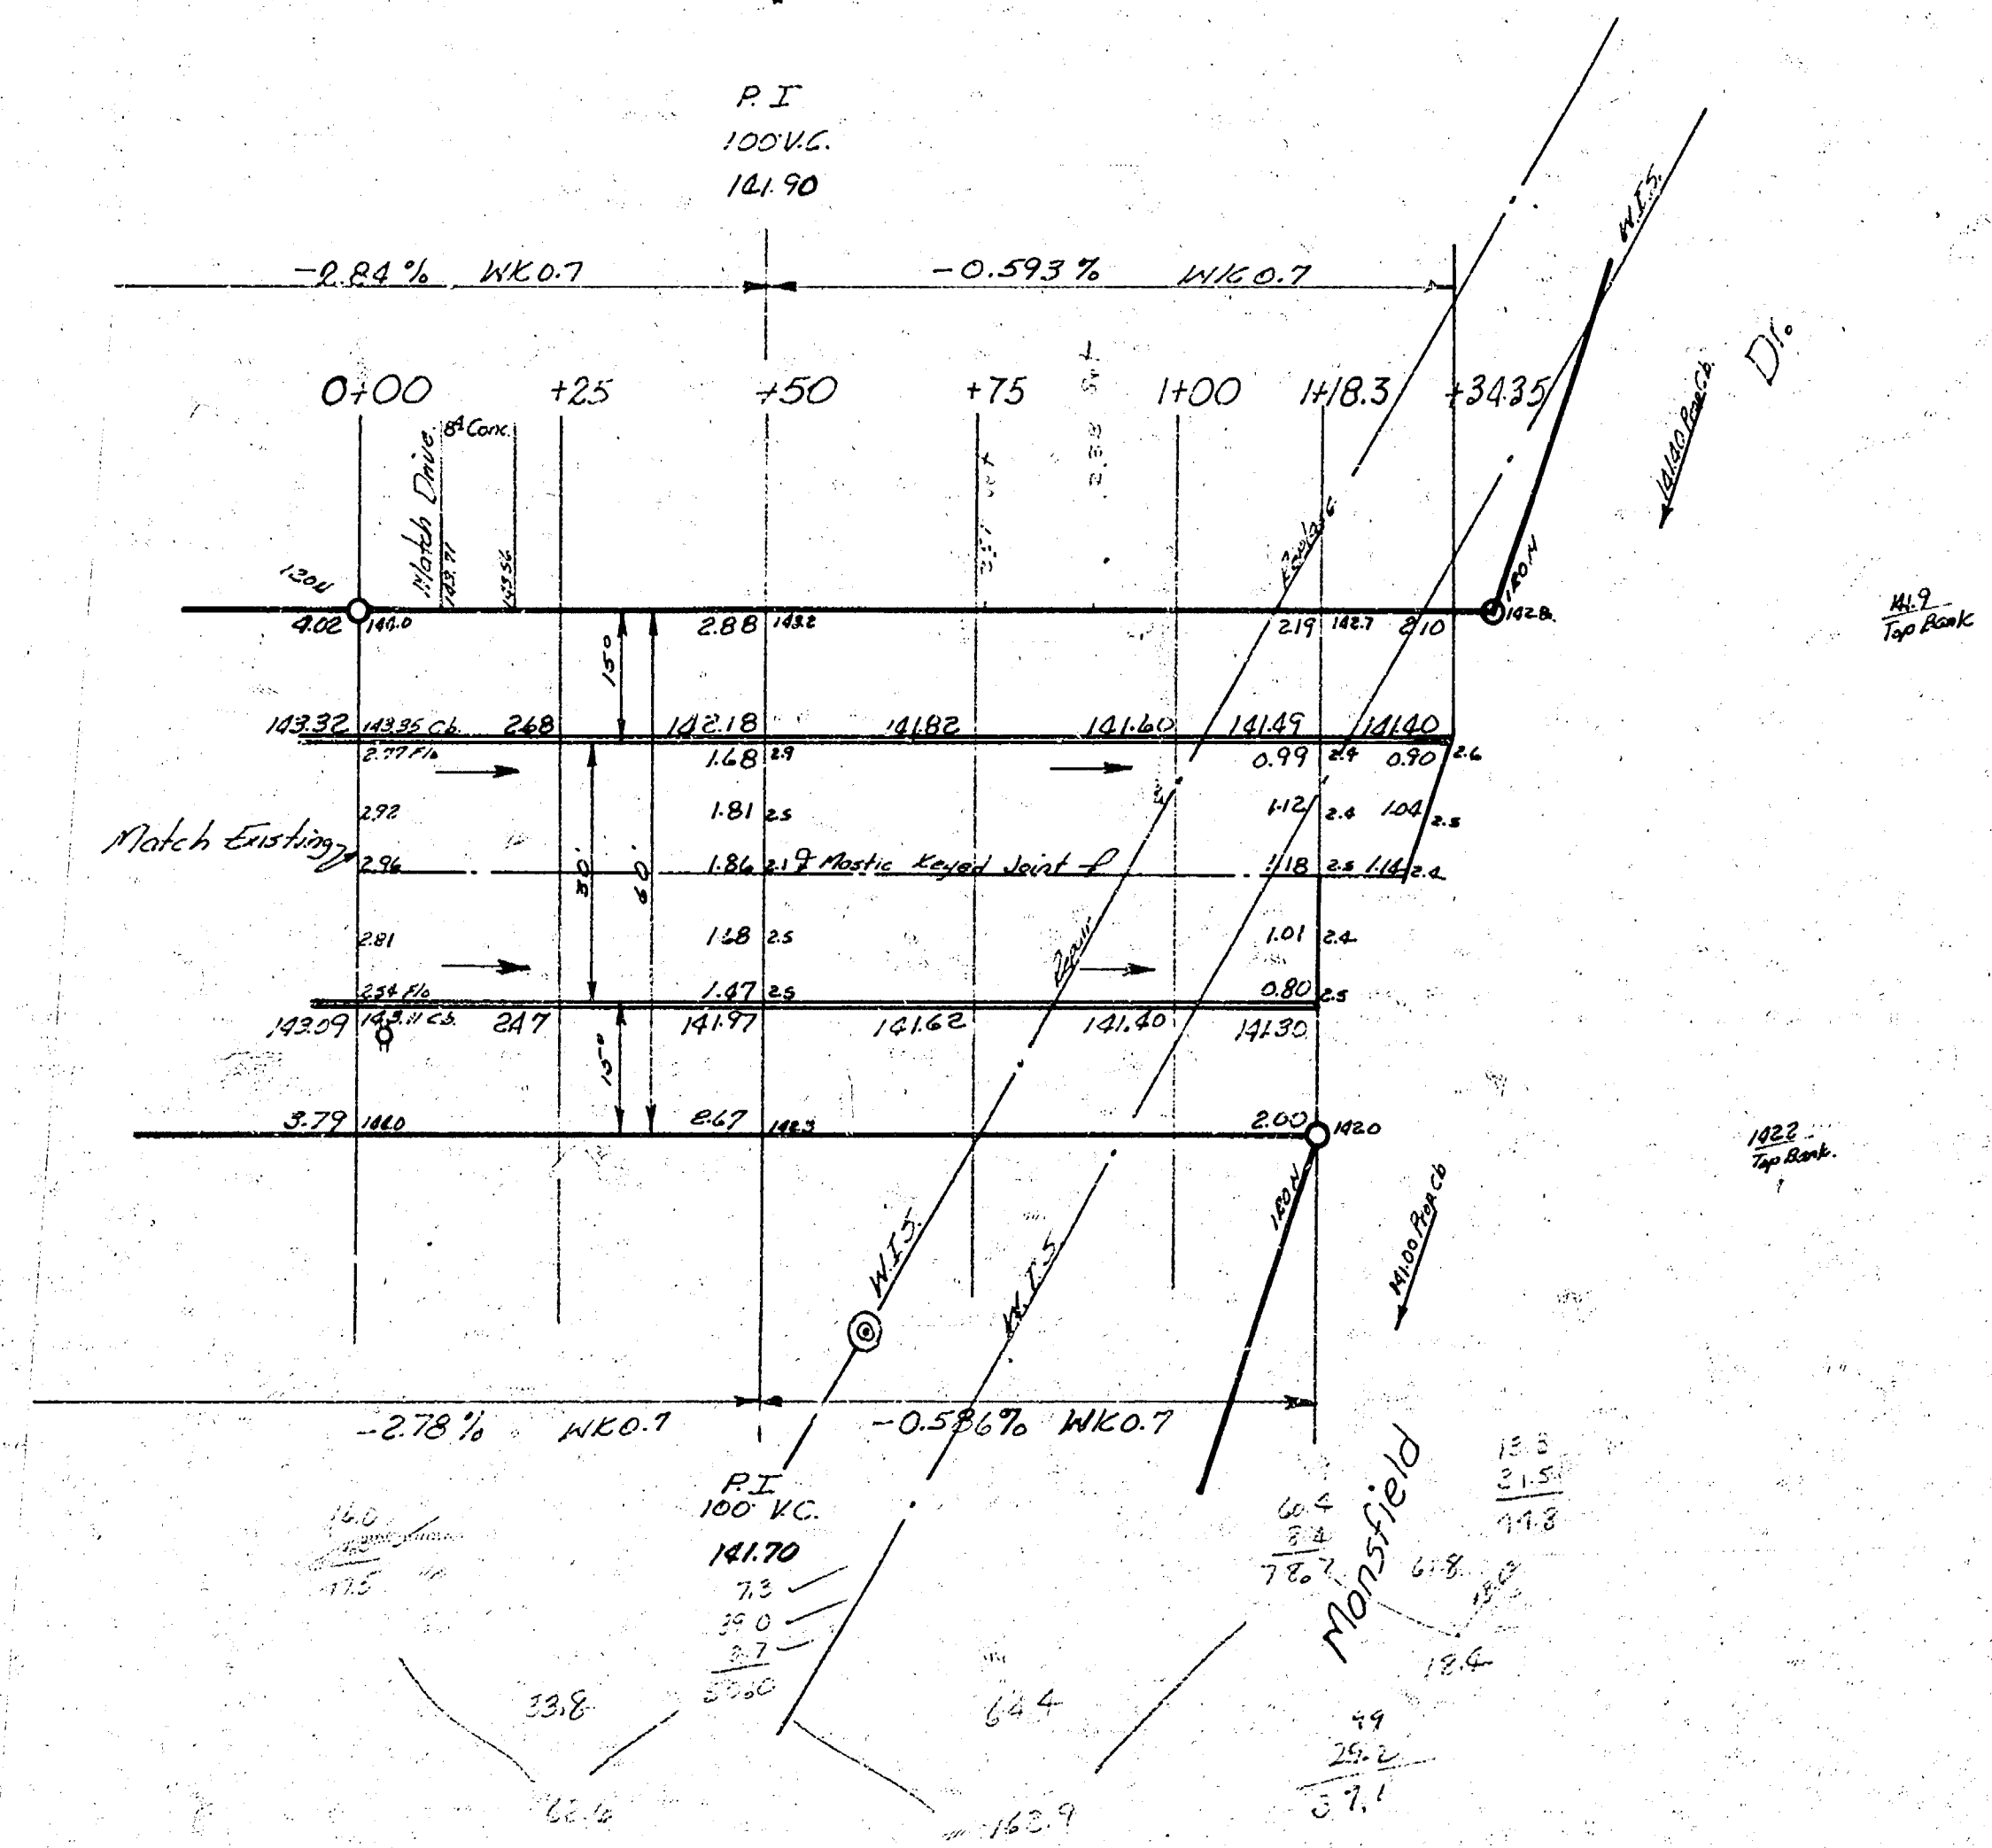

DETAIL OF MASTIC KEY JOINT
 NO SCALE

GILBERT ST.
 EL East near Addn to W. Mansfield
 30' Conc & Cb
 CITY OF WICHITA, KANSAS
 B.E. SMITH CITY ENGINEER
 July 1957 PROJ NO C15-120

